


1 ELEVATION  
A6 SCALE: 1/8" = 1'-0"

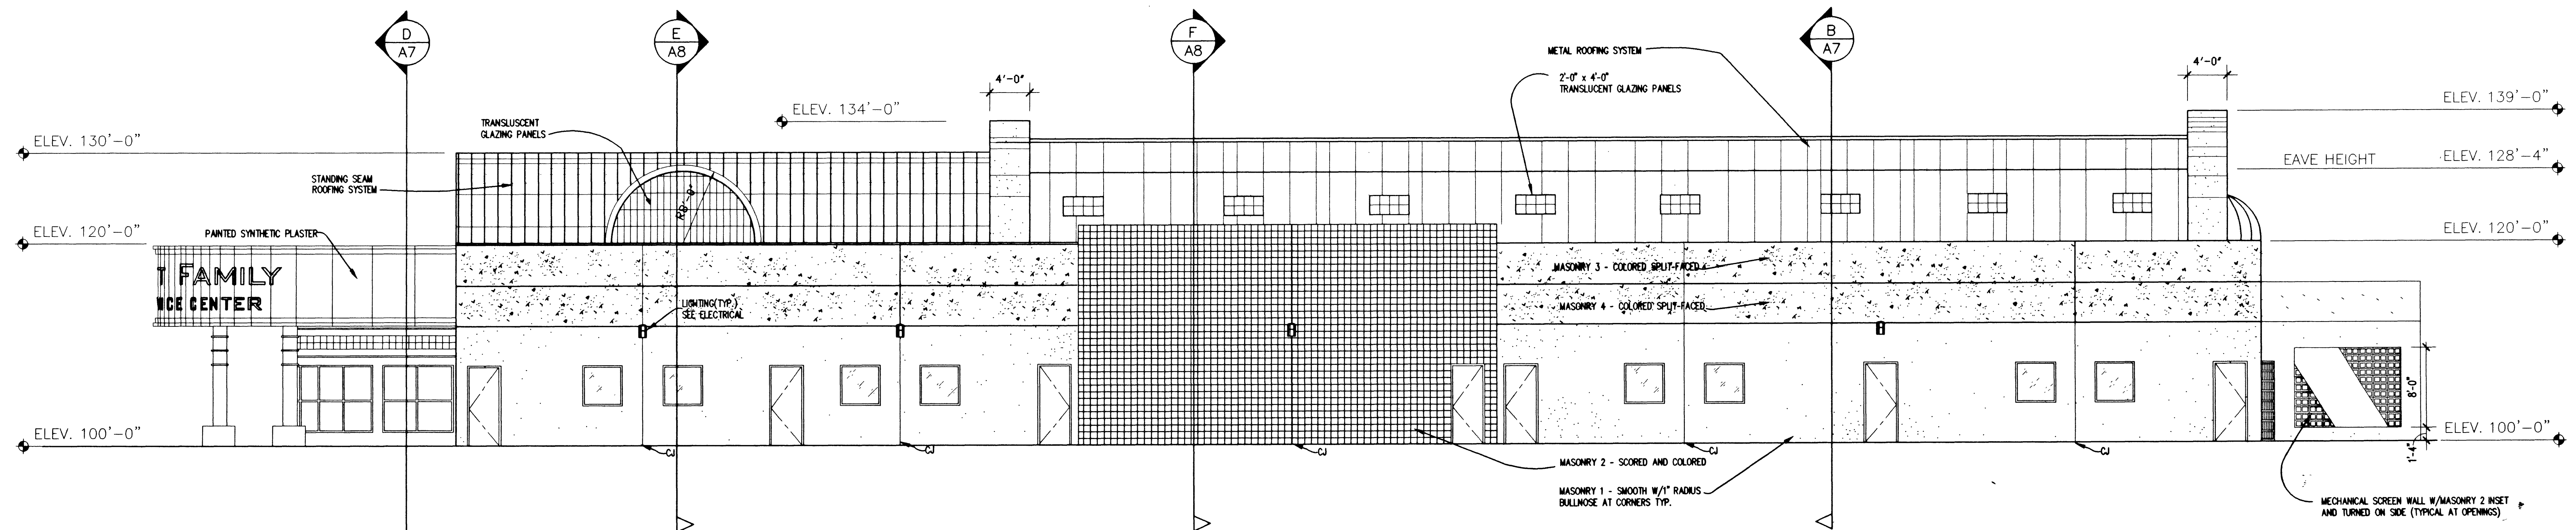

2 ELEVATION  
A6 SCALE: 1/8" = 1'-0"

NOTE:  
PROVIDE CLEAR GRAFFITI RESISTANT SEALER TO  
EXTERIOR MASONRY. SEALER TO BE GE SILICONE  
TWR 255 SEALANT OR EQUAL.


50 OF 118  
650.59

--

REVISION	DESCRIPTION	DATE

WAYNE SCHREINER AIA  
THOMAS M. SILVA AIA

1525 WEST OAKLEY BLVD.  
LAS VEGAS, NV, 89102  
(702) 383-0077  
FAX (702) 383-0057

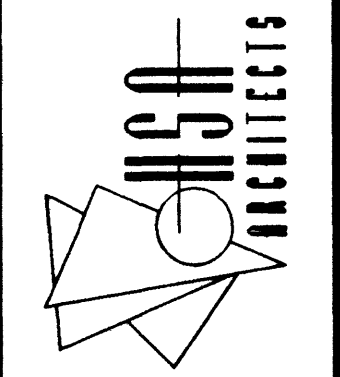

EXTERIOR ELEVATIONS  
CITY OF LAS VEGAS DEPARTMENT OF PARK AND LEISURE ACTIVITIES  
DURANGO RECREATION FACILITY  
Verify all Dimensions and Conditions at the Site

Sheet Title	Job	Date	Drawn By	Check	Sheet
CITY OF LAS VEGAS DEPARTMENT OF PARK AND LEISURE ACTIVITIES DURANGO RECREATION FACILITY	960901	20 FEB. 1998	CRL	WPS	A6

Any use or reproduction of this document or the attached drawings, or the use of the design approach, ideas or concepts described in this document and the attached drawings, in whole or in part by any means whatsoever is strictly prohibited except by the permission of HSA Architects, Inc. as the Architect of Record for the Project, and with the specific written consent of HSA Architects, Inc., a Nevada Corporation.