




GRADING LEGEND

- 21- PROPOSED CONTOUR
- +46 PROPOSED SPOT ELEVATION
- HP HIGH POINT
- (16) PROPOSED CONTOURS BY CIVIL ENGINEER. SEE CIVIL DRAWINGS.
- 24.9- EXISTING GRADES. SEE CIVIL DRAWINGS.

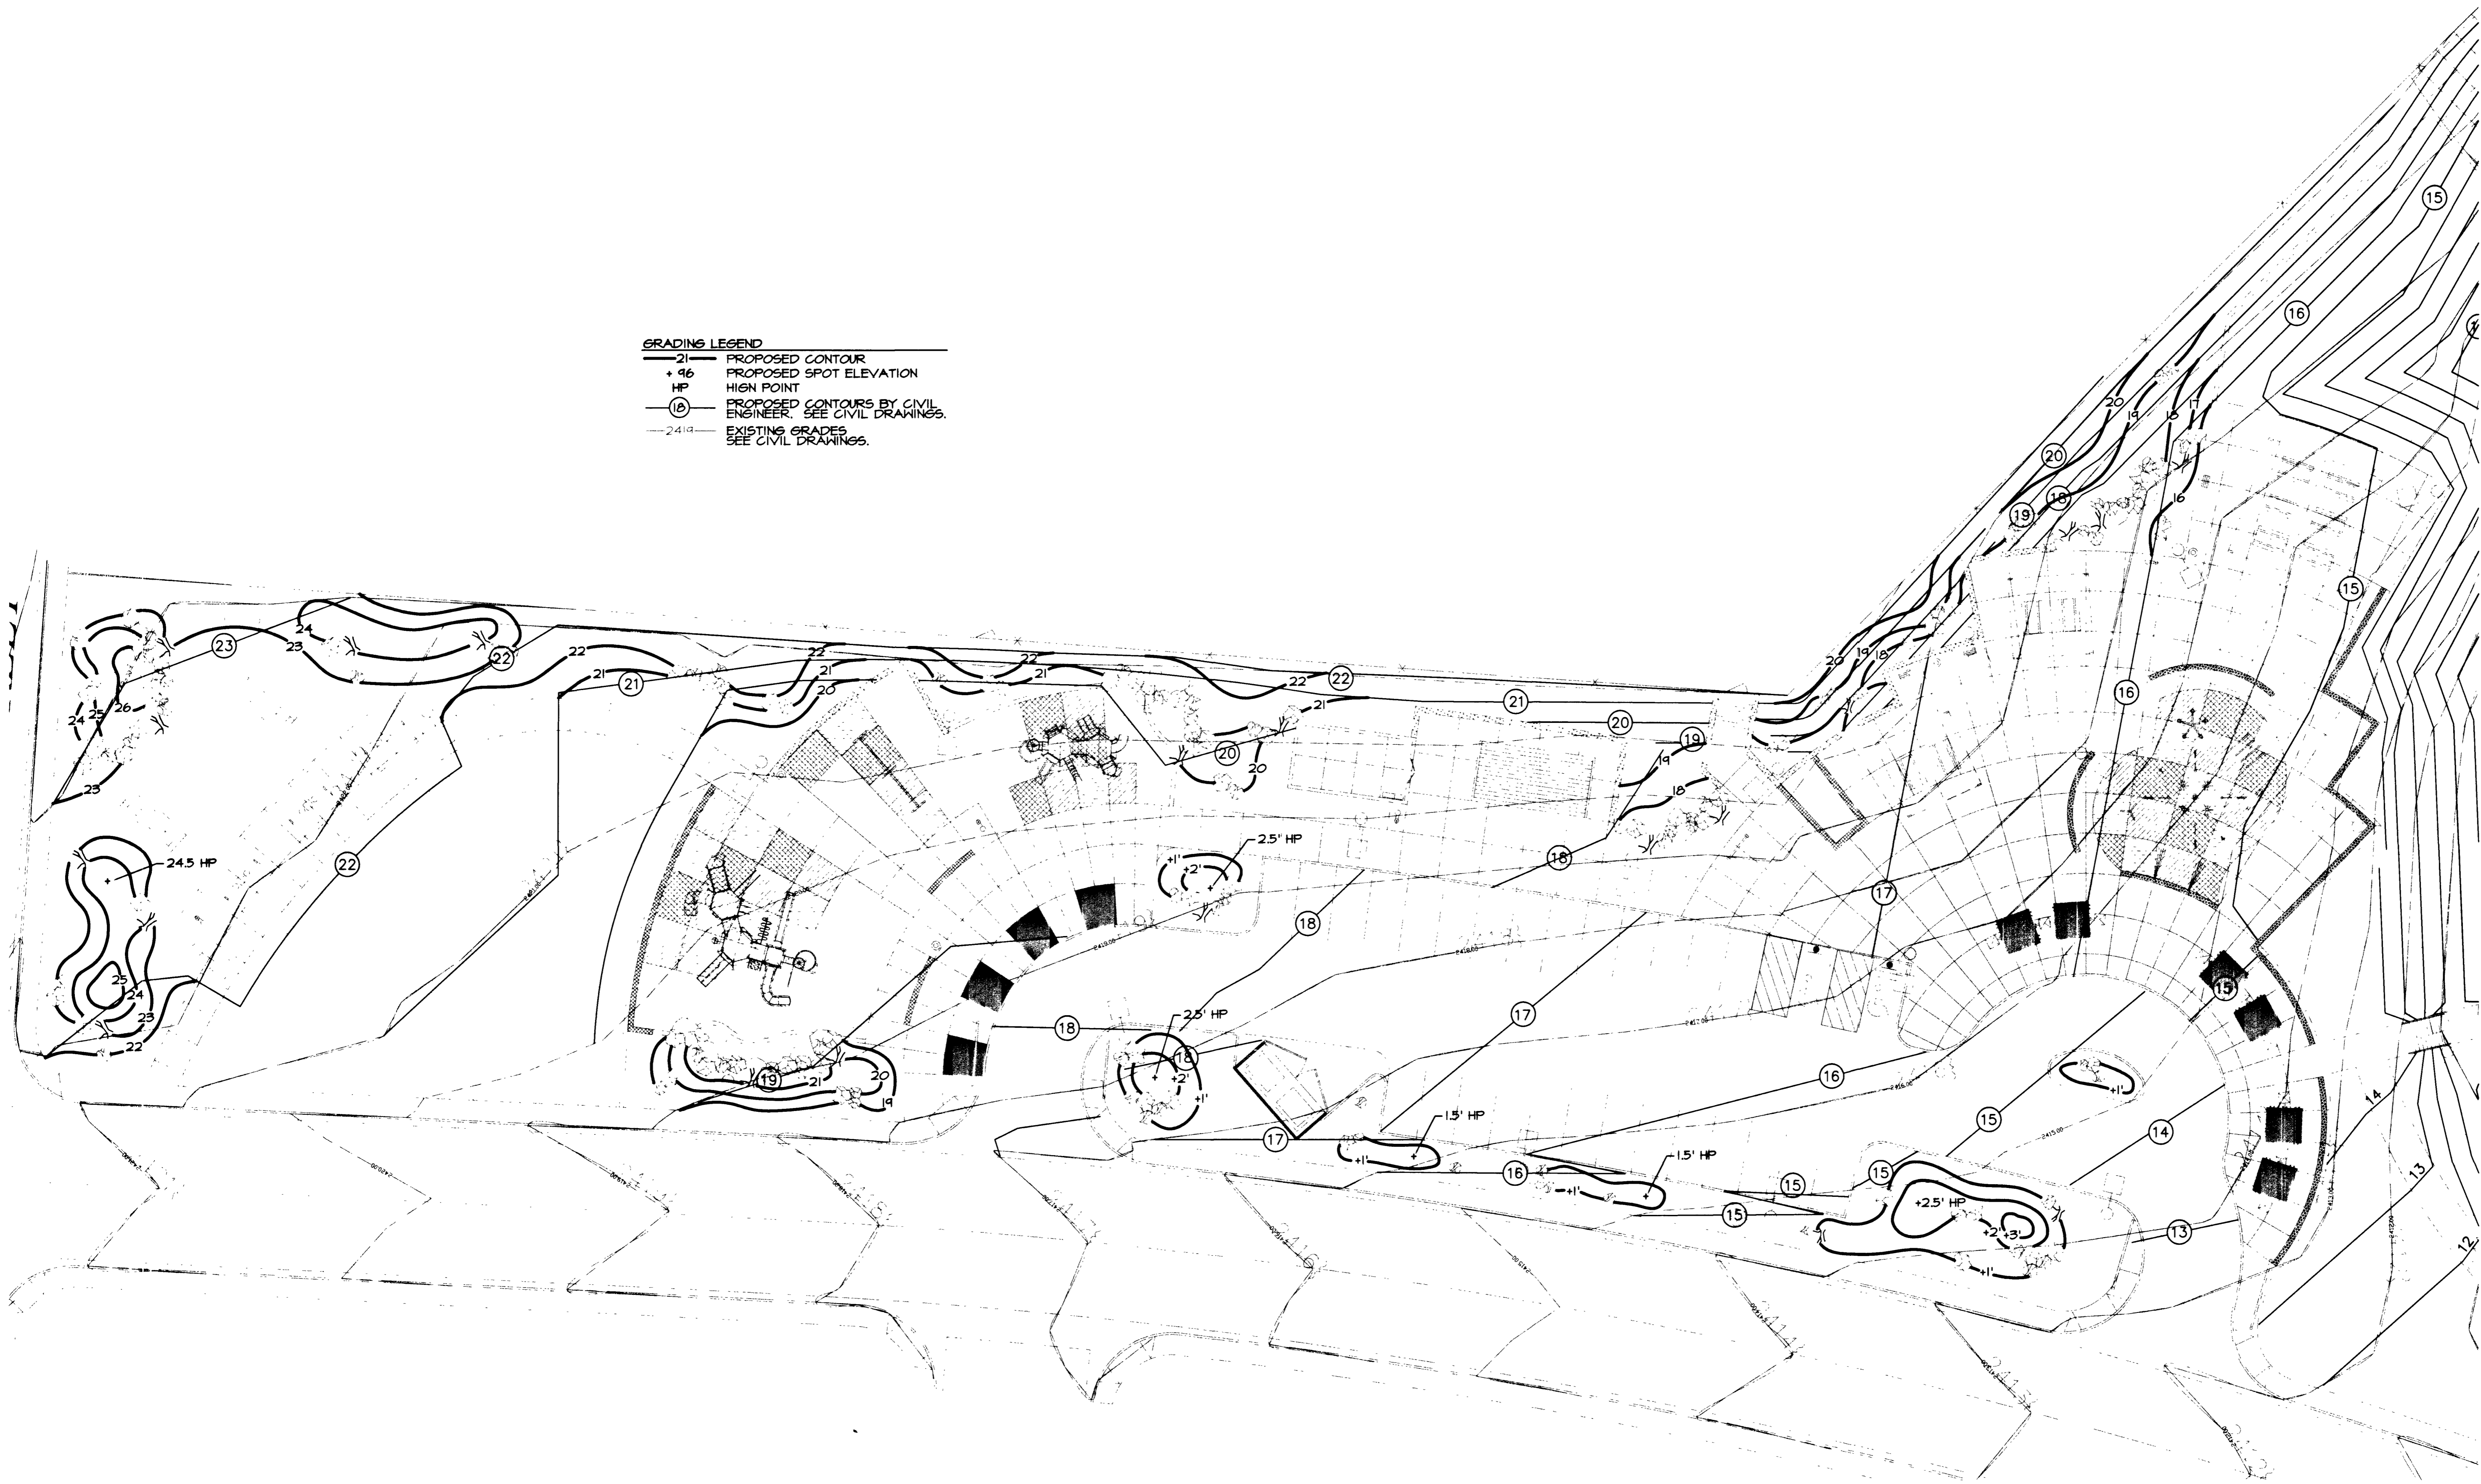

LANDSCAPE GRADING PLAN

SCALE: 1"=20'-0"

48233



REVISIONS

CONSULTANT

LUCCHESI GALATI ARCHITECTS
 800 PILOT ROAD, SUITE A
 LAS VEGAS, NEVADA 89166
 (702) 259-7711

MZUNINO & ASSOCIATES
 LANDSCAPE ARCHITECTURE
 LAND PLANNING
 3791 South Jones Blvd.
 Las Vegas, Nevada 89146
 Phone: (702) 253-0260
 Fax: (702) 253-0716
 E-Mail: jz@mozunino.com

DEPARTMENT OF PUBLIC WORKS
 ELKHORN SPRINGS
 NEIGHBORHOOD PARK
 BUFFALO DRIVE
 LANDSCAPE GRADING PLAN

OWNER: CITY OF LAS VEGAS
 DEPARTMENT OF PUBLIC WORKS
 ARCHITECTURAL SERVICES

400 EAST STEWART AVENUE
 LAS VEGAS, NEVADA 89101
 PHONE: (702) 229-6535
 FAX: (702) 382-3232
 TDD: (702) 386-9108

DRAWN: HK5
 FILE: 20449-GR
 DATE: 3-9-01
 SCALE: 1" = 20'-0"
 BID NO: 01.15301.16
 DLYING NO: 250.64
 23 of 90
 SHEET NO: L1.1

DRAWINGS OR PORTIONS THEREOF ARE THE PROPERTY OF THE DESIGN PROFESSIONAL. THESE DRAWINGS OR PORTIONS THEREOF ARE NOT TO BE REPRODUCED, COPIED, OR TRANSMITTED IN ANY FORM OR BY ANY MEANS, ELECTRONIC OR MECHANICAL, INCLUDING PHOTOCOPYING, RECORDING, OR BY ANY INFORMATION STORAGE AND RETRIEVAL SYSTEM, WITHOUT THE WRITTEN CONSENT OF THE DESIGN PROFESSIONAL. THE DESIGN PROFESSIONAL IS NOT RESPONSIBLE FOR THE CONSTRUCTION OF ANY OTHER PROJECTS IN A CITY.