



1 Building Section
Scale: 1/4"=1'-0"

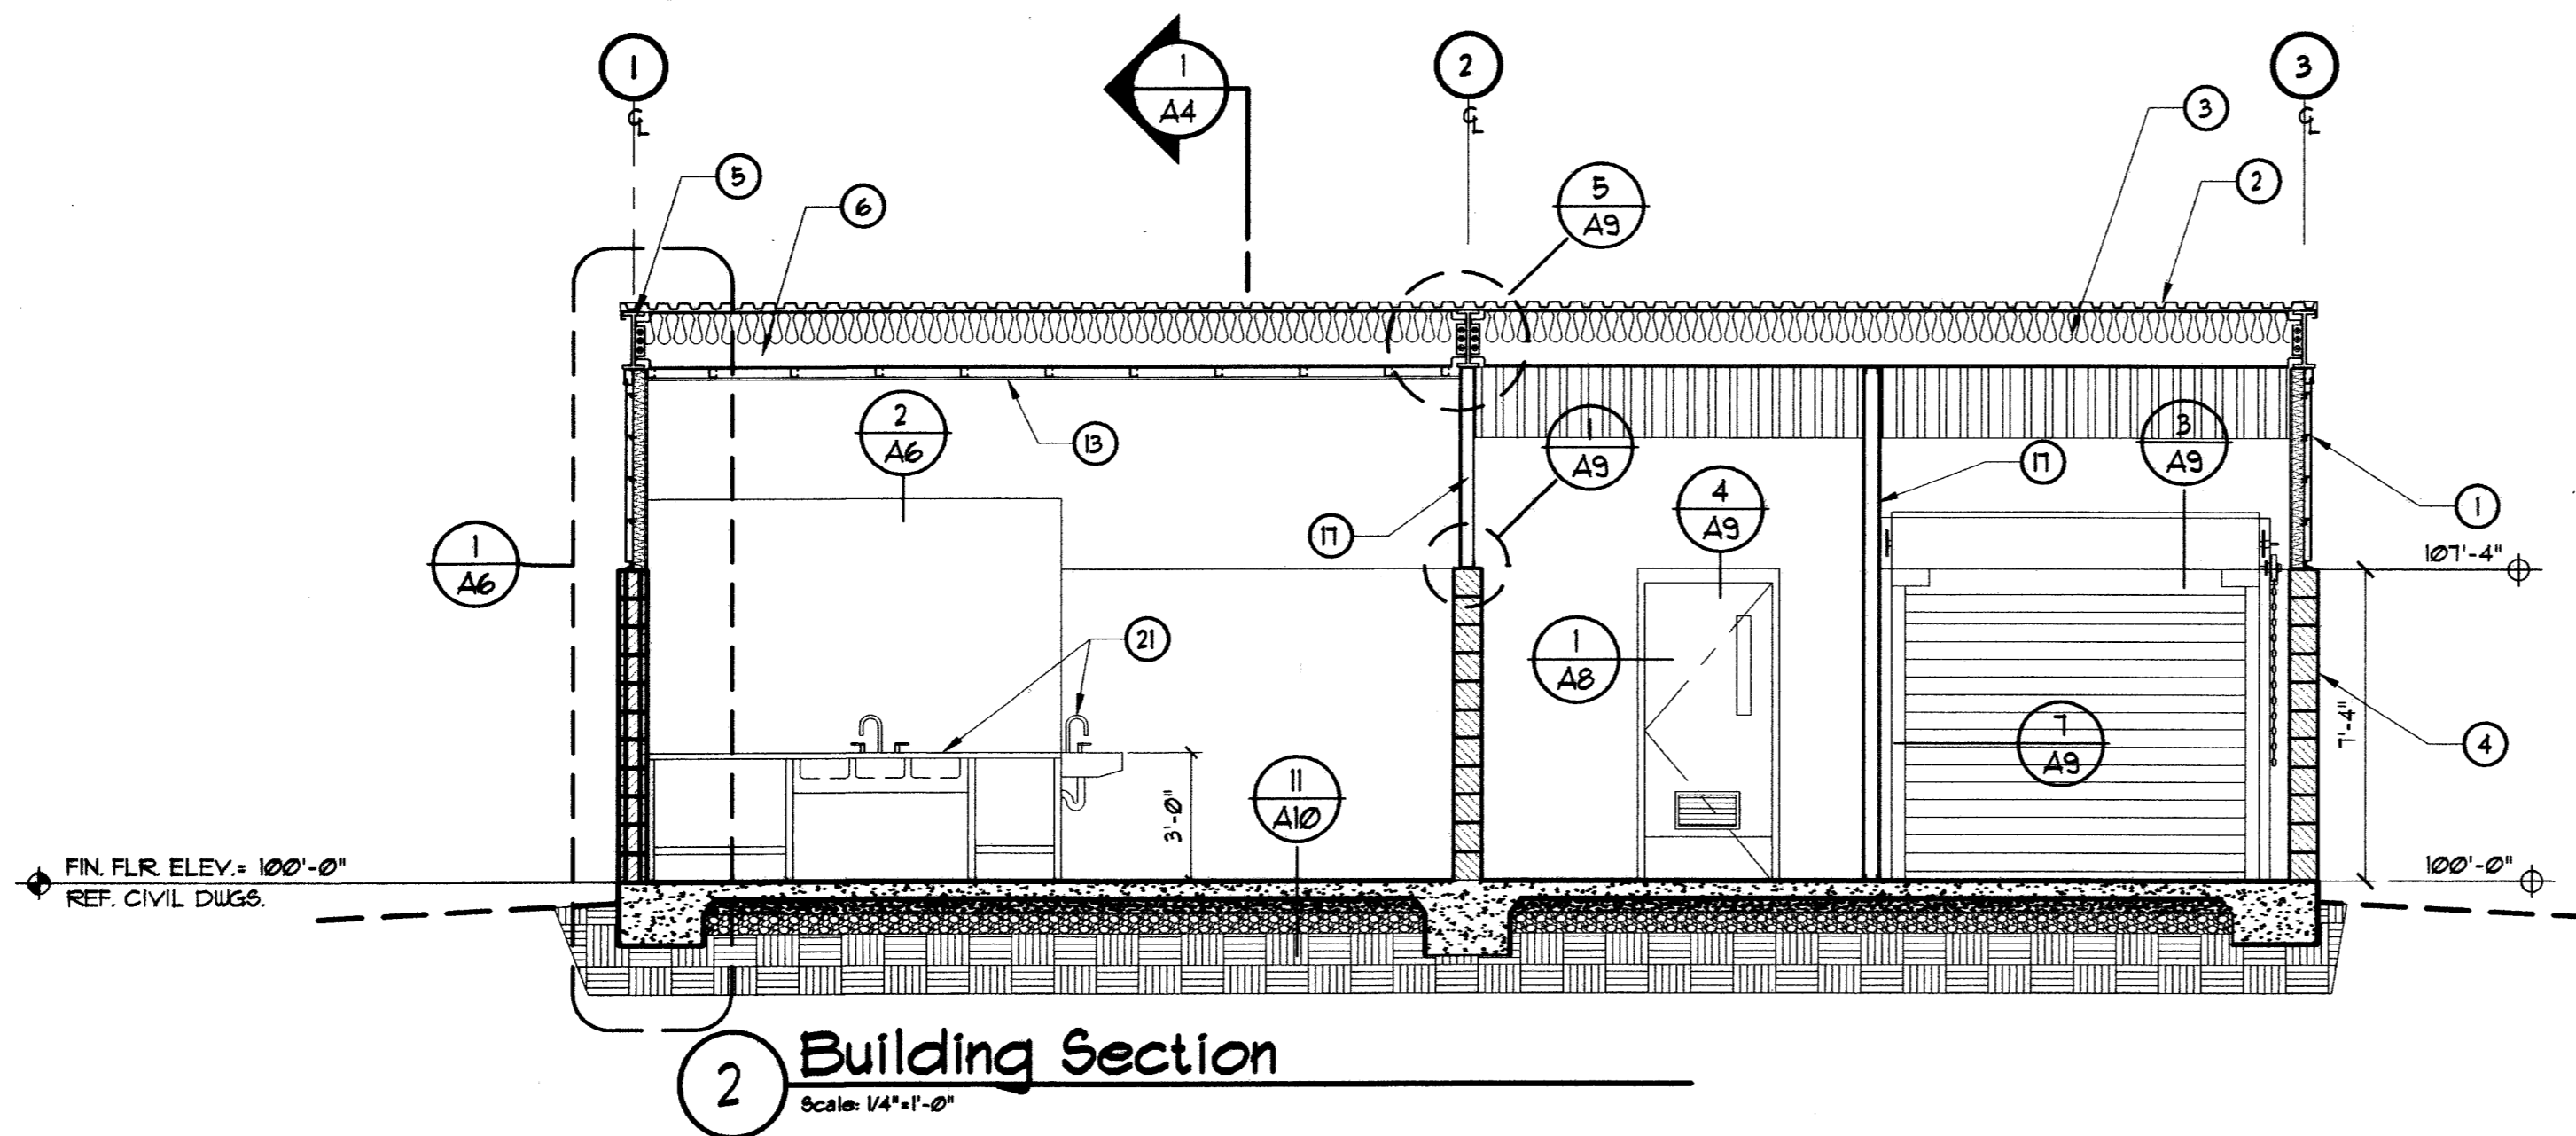

2 Building Section
Scale: 1/4"=1'-0"

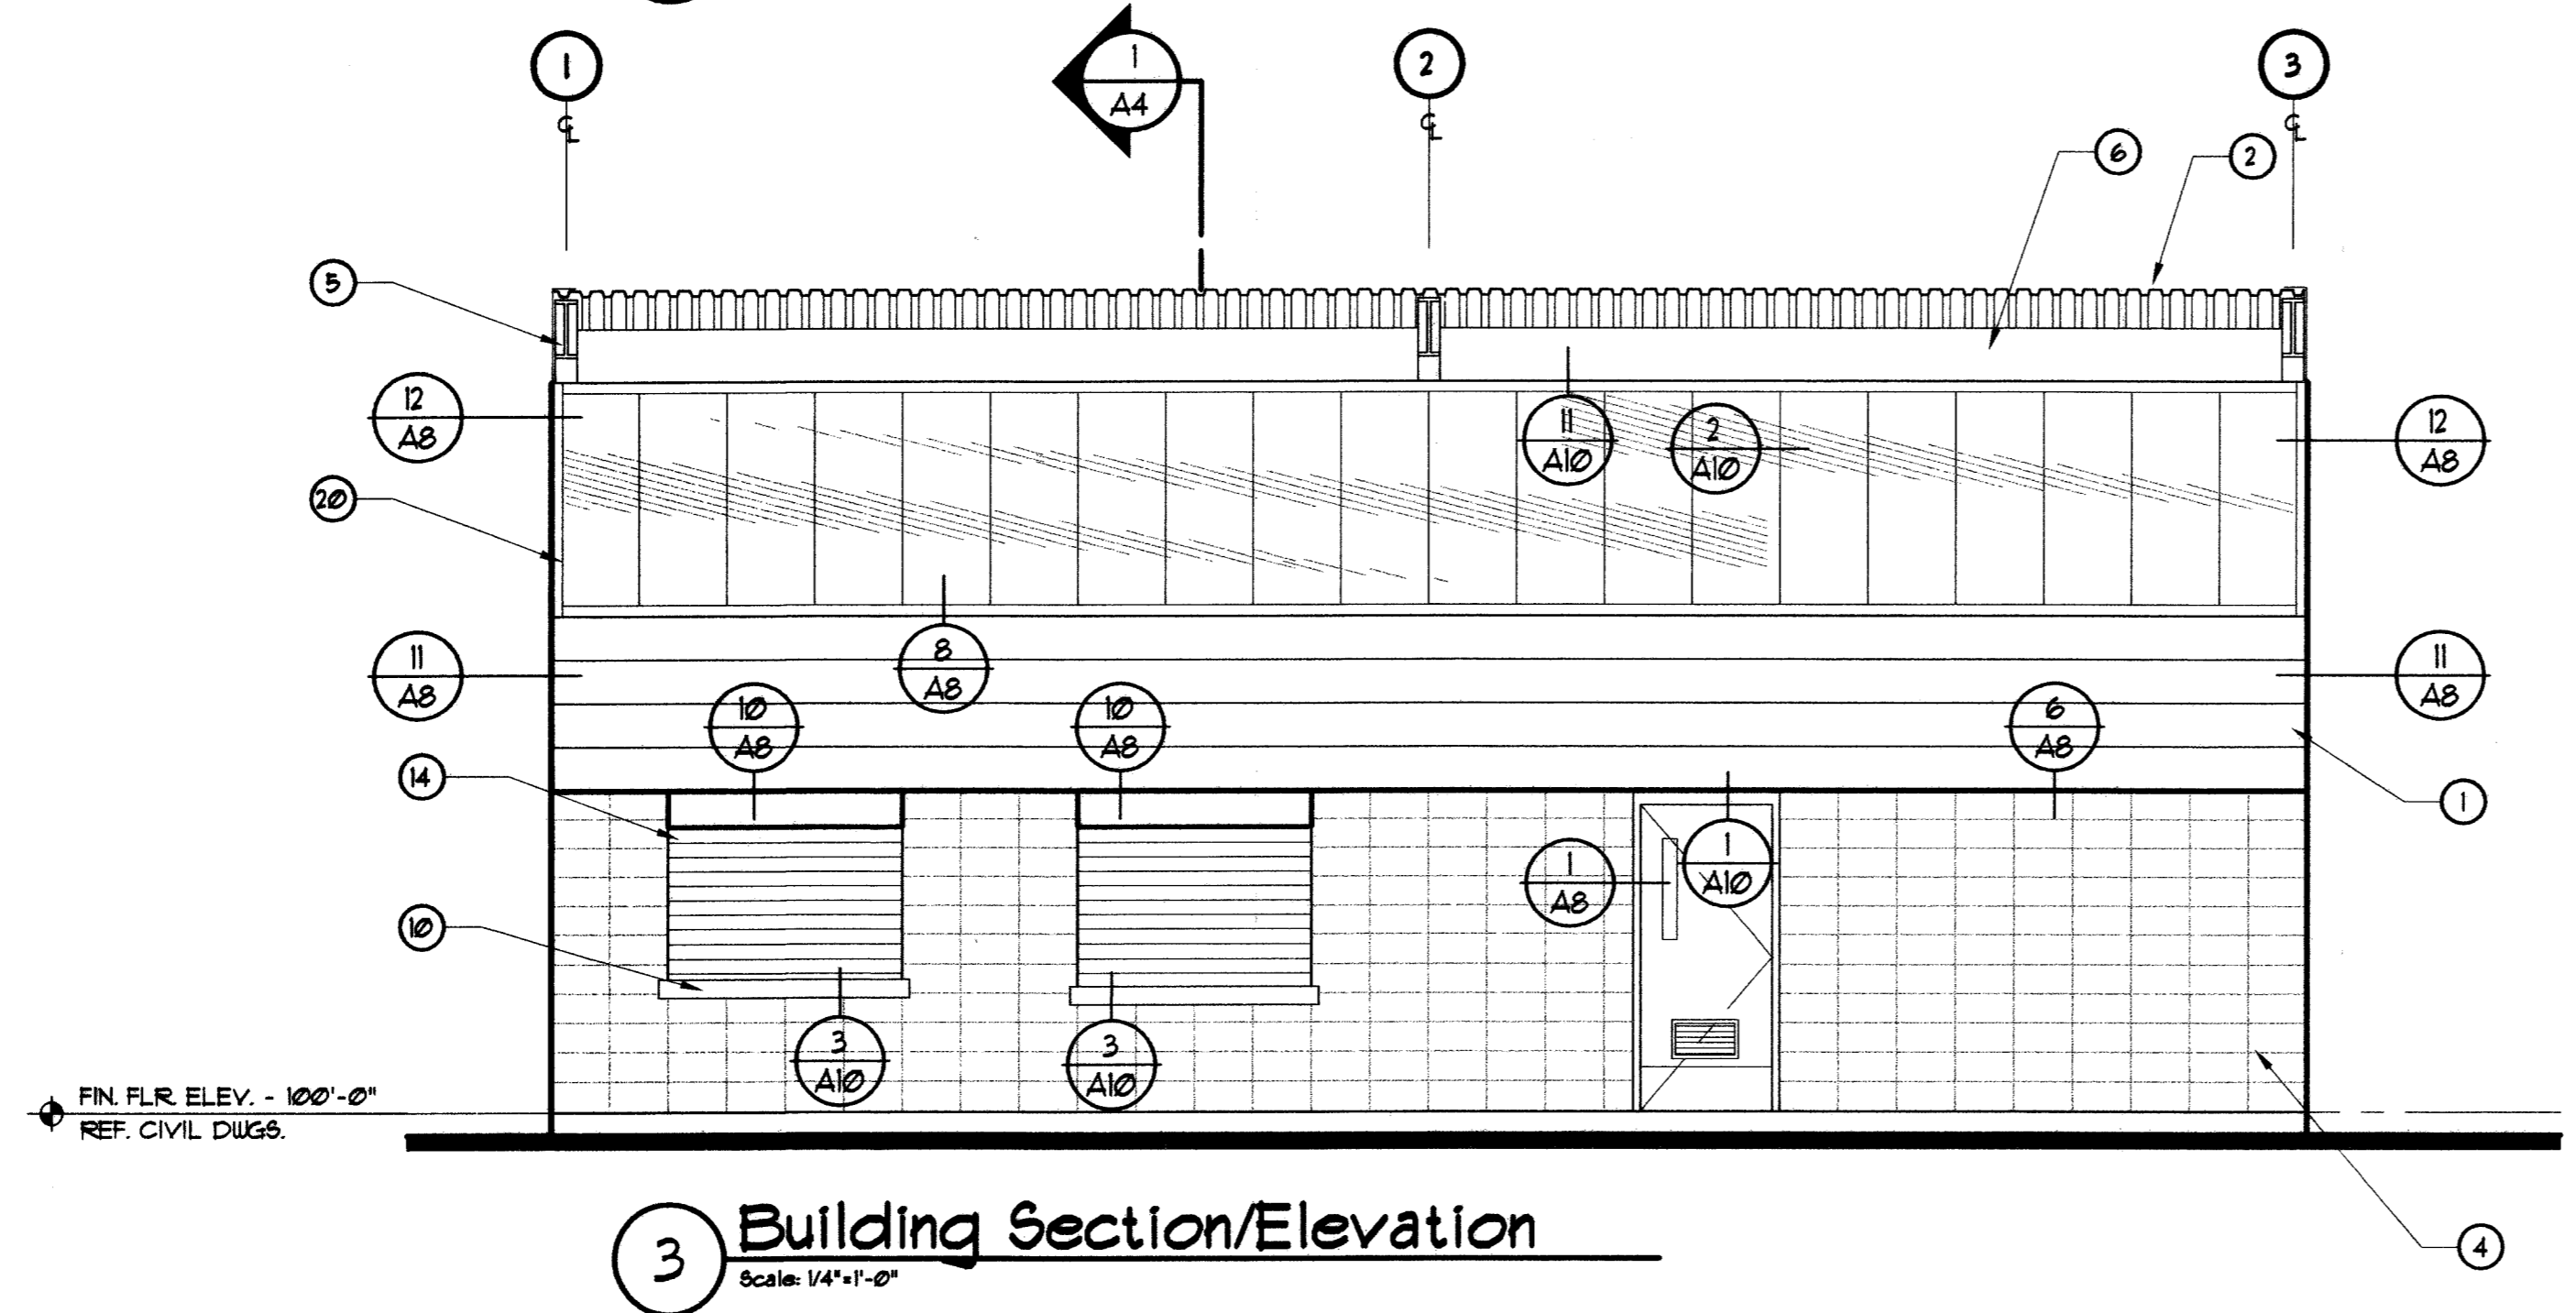

3 Building Section/Elevation
Scale: 1/4"=1'-0"

Sheet Notes:

- 1 12" HIGH STEEL PANELS, SEE SPECS
- 2 WEATHERED STEEL ROOF DECK, REF. STRUCT.
- 3 R-30 FIBERGLASS BATT INSULATION
- 4 8"x8"x16" CMU WALL, SEE PLAN AND WALL LEGEND
- 5 STEEL BEAM (REF. STRUCTURAL)
- 6 STEEL CHANNEL FURLIN, TYP. OF 5 (REF. STRUCTURAL)
- 7 STEEL COLUMN (REF. STRUCTURAL)
- 8 18" DIA. CONC. COLUMN
- 9 MECH. DUCT, SEE MECHANICAL DRAWINGS, SUPPORT TO DIAGONAL BRACING WITH UNISTRUTS AND THREADED ROD SYSTEM AS REQ'D.
- 10 STAINLESS STEEL COUNTER
- 11 STEEL ANGLE DIAGONAL BRACING, PAINT - REF. STRUCT.
- 12 OVERHEAD DOOR, SEE DOOR SCHEDULE
- 13 3/4" GYP. BD. CLG. ON 2"x20" GA. STUDS AT 16" O.C. BELOW FURLINS
- 14 ROLL-UP SHUTTER, SEE DOOR SCHEDULE
- 15 CONCRETE SLAB ON GRADE
- 16 SAND, VAPOR BARRIER & COMPACTED EARTH, SEE DETAIL 11/A10
- 17 4"x20" GA. METAL STUDS AT 16" O.C. WITH 3/8" G.W.B. EACH SIDE
- 18 STEEL ANGLE LOUVERS, SEE DETAIL 5/A10
- 19 CURVED METAL FLASHING
- 20 TRANSLUCENT PANELS, REF. SPECS
- 21 SINK, REF. PLUMBING
- 22 LIGHT FIXTURE, SEE ELECTRICAL DRAWINGS


Typical Notes:

- SOILS REPORTS FOR PREPARATION OF SOILS UNDER SLAB AND FOOTINGS IS INCLUDED IN PROJECT SPECIFICATIONS FOR REFERENCE.
- REFER TO STRUCTURAL DWGS. AND ARCHITECTURAL DWGS. FOR SPECIFIC SOIL BEARING PREPARATION, SLAB AND FOOTING DESIGN.
- CONCRETE SIDEWALKS AND CONCRETE PATIOS SHOWN ON THE EXTERIOR OF THE BUILDING ARE ONLY DIAGRAMMATIC. REFERENCE CIVIL AND LANDSCAPE DRAWINGS FOR THIS INFORMATION.



REVISIONS
CONSULTANT
CREATIVE DESIGN ARCHITECTURE
ARCHITECTURE PLANNING CONSULTING
2275 Maple Road, Dr., Las Vegas, NV 89154 Tel: (702) 256-9683

DEPARTMENT OF PUBLIC WORKS
Deer Springs Park - Phase 1
Elkhorn & Buffalo, Las Vegas, Nevada
Building Sections

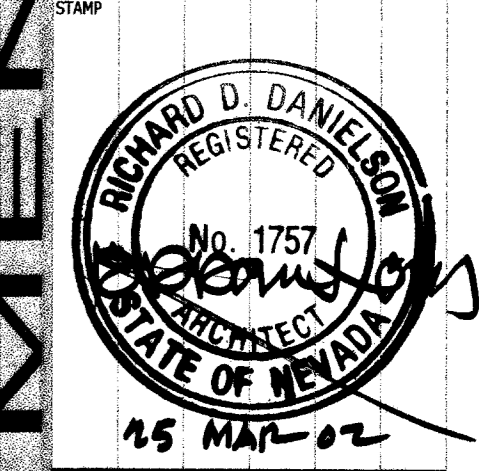

OWNER: CITY OF LAS VEGAS
DEPARTMENT OF PUBLIC WORKS
ARCHITECTURAL SERVICES

400 EAST STEWART AVENUE
LAS VEGAS, NEVADA 89101
PHONE: (702) 229-6535
FAX: (702) 382-2532
TDD: (702) 386-9108

DRAWN	RA
FILE	FLRPLNDWG
DATE	March 8, 2002
SCALE	1/4"=1'-0"
SSD NO	02.153410
CLDWG NO	65065-1
BID SET ISSUED 3-8-02	

SHT NO
MF-A4
OF