



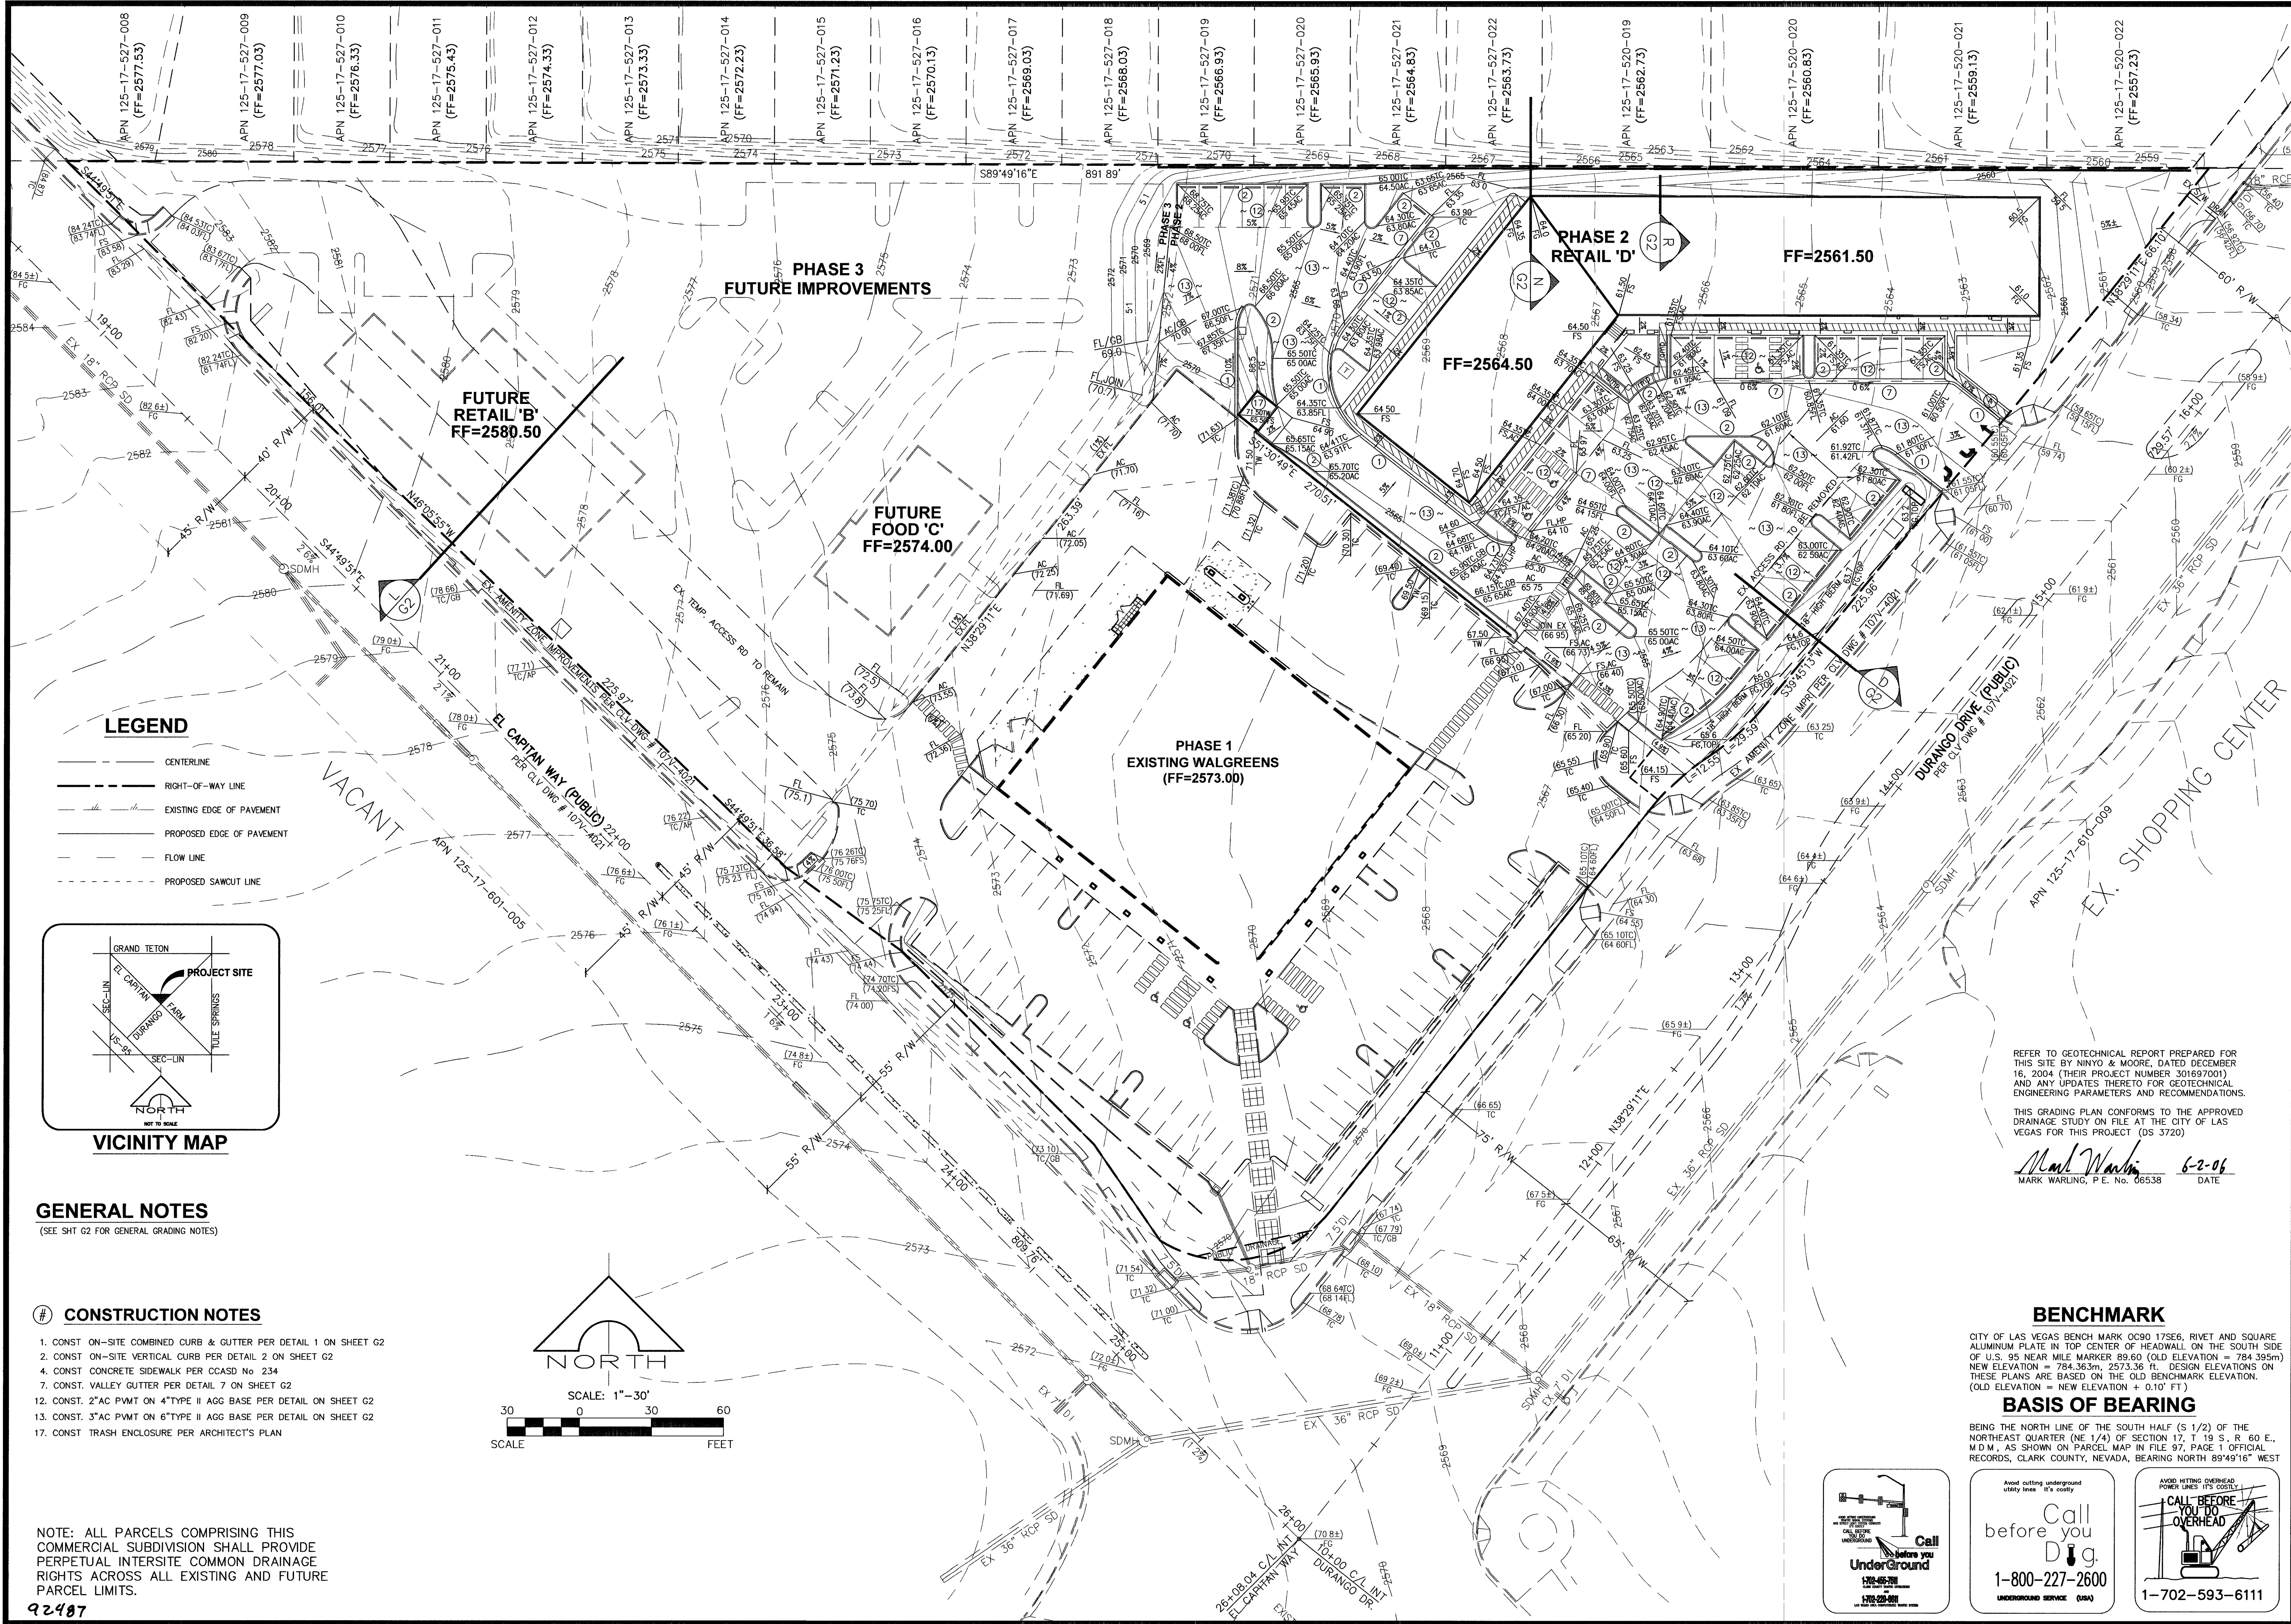

LEGEND

- CENTERLINE
- RIGHT-OF-WAY LINE
- EXISTING EDGE OF PAVEMENT
- PROPOSED EDGE OF PAVEMENT
- FLOW LINE
- PROPOSED SAWCUT LINE

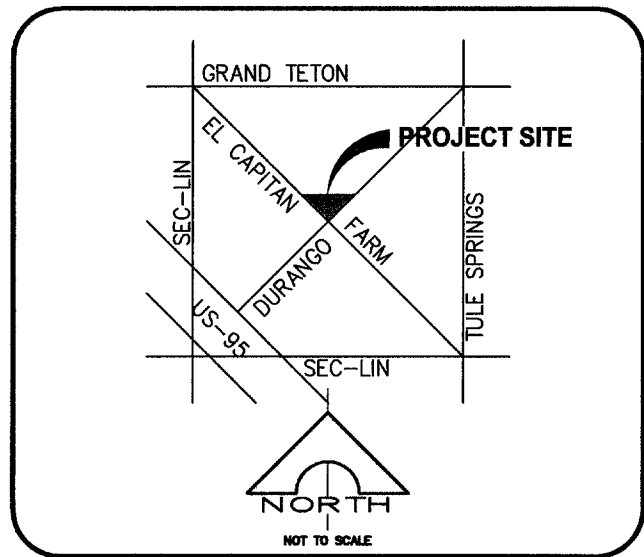

VICINITY MAP

GENERAL NOTES

(SEE SHT G2 FOR GENERAL GRADING NOTES)

CONSTRUCTION NOTES

1. CONST ON-SITE COMBINED CURB & GUTTER PER DETAIL 1 ON SHEET G2
2. CONST ON-SITE VERTICAL CURB PER DETAIL 2 ON SHEET G2
4. CONST CONCRETE SIDEWALK PER COASD No 234
7. CONST VALLEY GUTTER PER DETAIL 7 ON SHEET G2
12. CONST 2" AC PAVT ON 4" TYPE II AGG BASE PER DETAIL ON SHEET G2
13. CONST 3" AC PAVT ON 6" TYPE II AGG BASE PER DETAIL ON SHEET G2
17. CONST TRASH ENCLOSURE PER ARCHITECT'S PLAN

NOTE: ALL PARCELS COMPRISING THIS COMMERCIAL SUBDIVISION SHALL PROVIDE PERPETUAL INTERSITE COMMON DRAINAGE RIGHTS ACROSS ALL EXISTING AND FUTURE PARCEL LIMITS.

92487

MARK WARLING, CIVIL ENGINEER		9101 W. Sahara Ave., # 105-LB Las Vegas, Nevada 89117 (702) 869-6275	
Durango Square		Grading and Drainage Plan	
North corner Durango Dr. and El Capitan Way City of Las Vegas, Nevada		SHEET G1 5 OF 6 SHEETS	
DESIGNED BY:	MARK WARLING	DRAWN BY:	MARK WARLING
CHECKED BY:	MARK WARLING	DATE:	MAY 2, 2006
SCALE: 1"=30'		DRAWING NO. 107V4649	
NO. DATE BY		REVISION	