


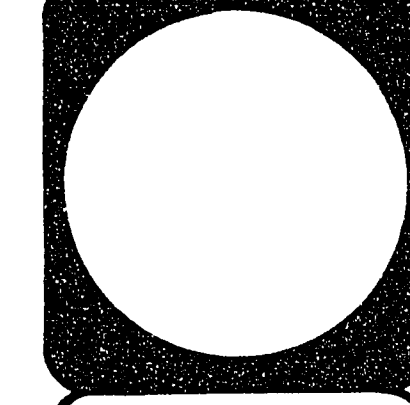


City of Las Vegas, Nevada
Department of Design and Development
 Thomas B. Graham, AICP, RIA, Director
 ARCHITECTURAL DESIGN DIVISION
 DESIGN BY: [blank]
 DRAWN BY: JEFF JACKSONE
 SCALE: [blank]
 DATE: 5/18/87

REVISIONS	DATE




DOWNTOWN TRANSPORTATION CENTER
 HANDICAP ACCESS DOORS


PROJECT NO. 87.0830.04
 DRAWING NO. 870-2M
 SHEET 1 OF 1

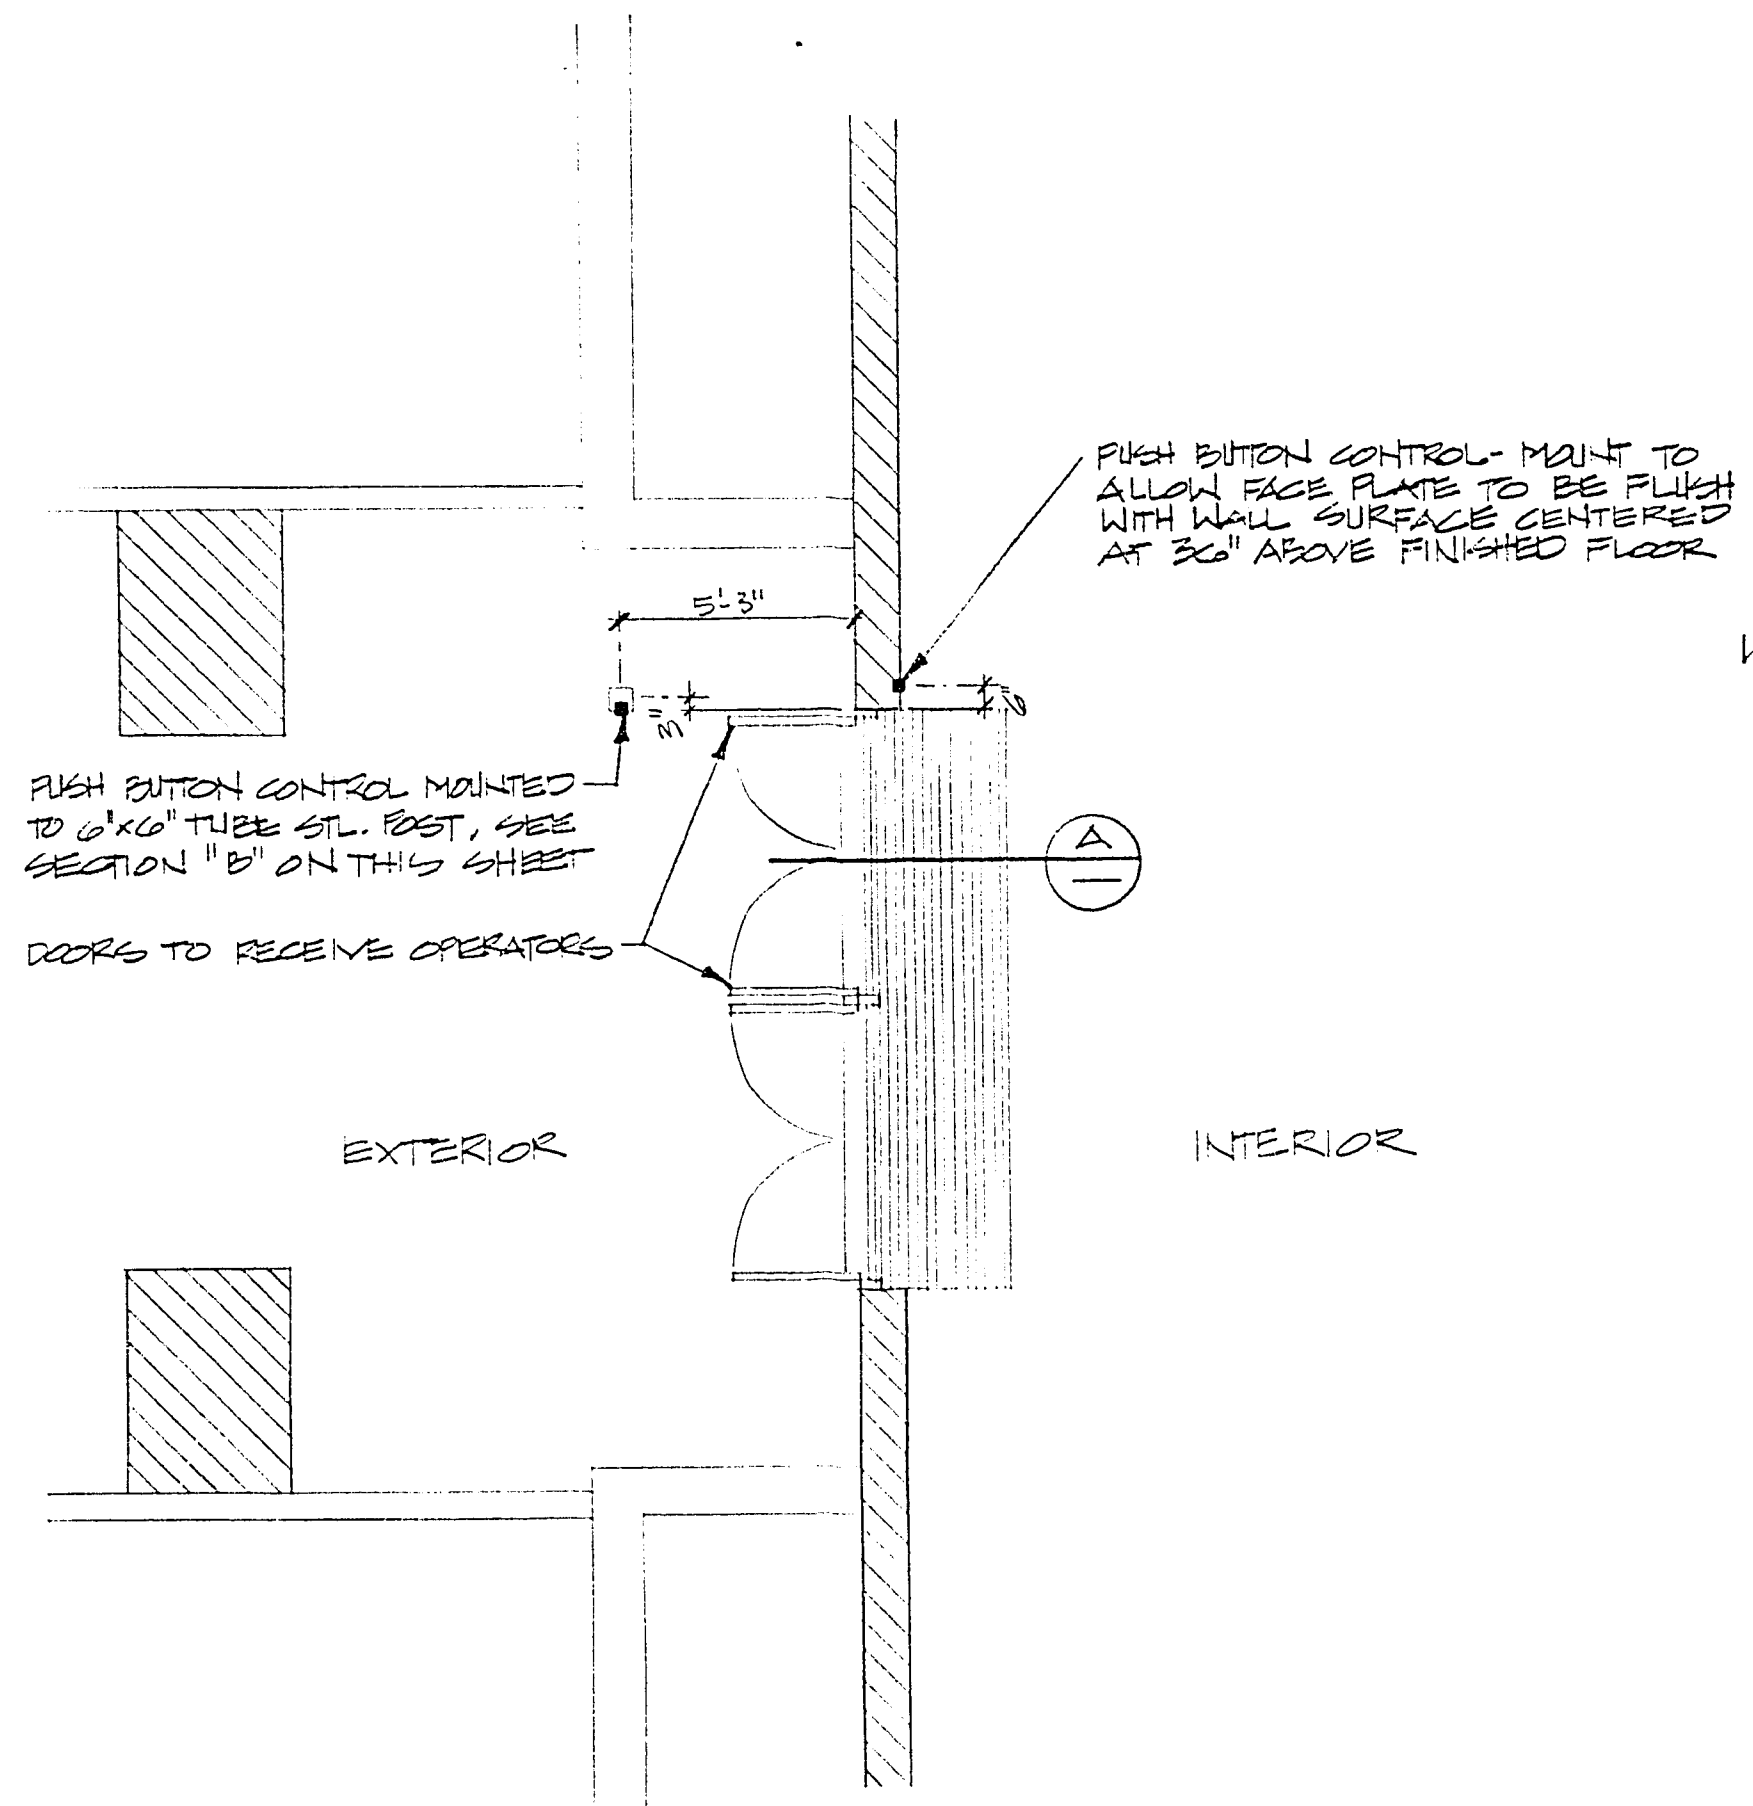


WEST ENTRY (ADDITIVE ITEM #1)
 1/4" = 1'-0" 1

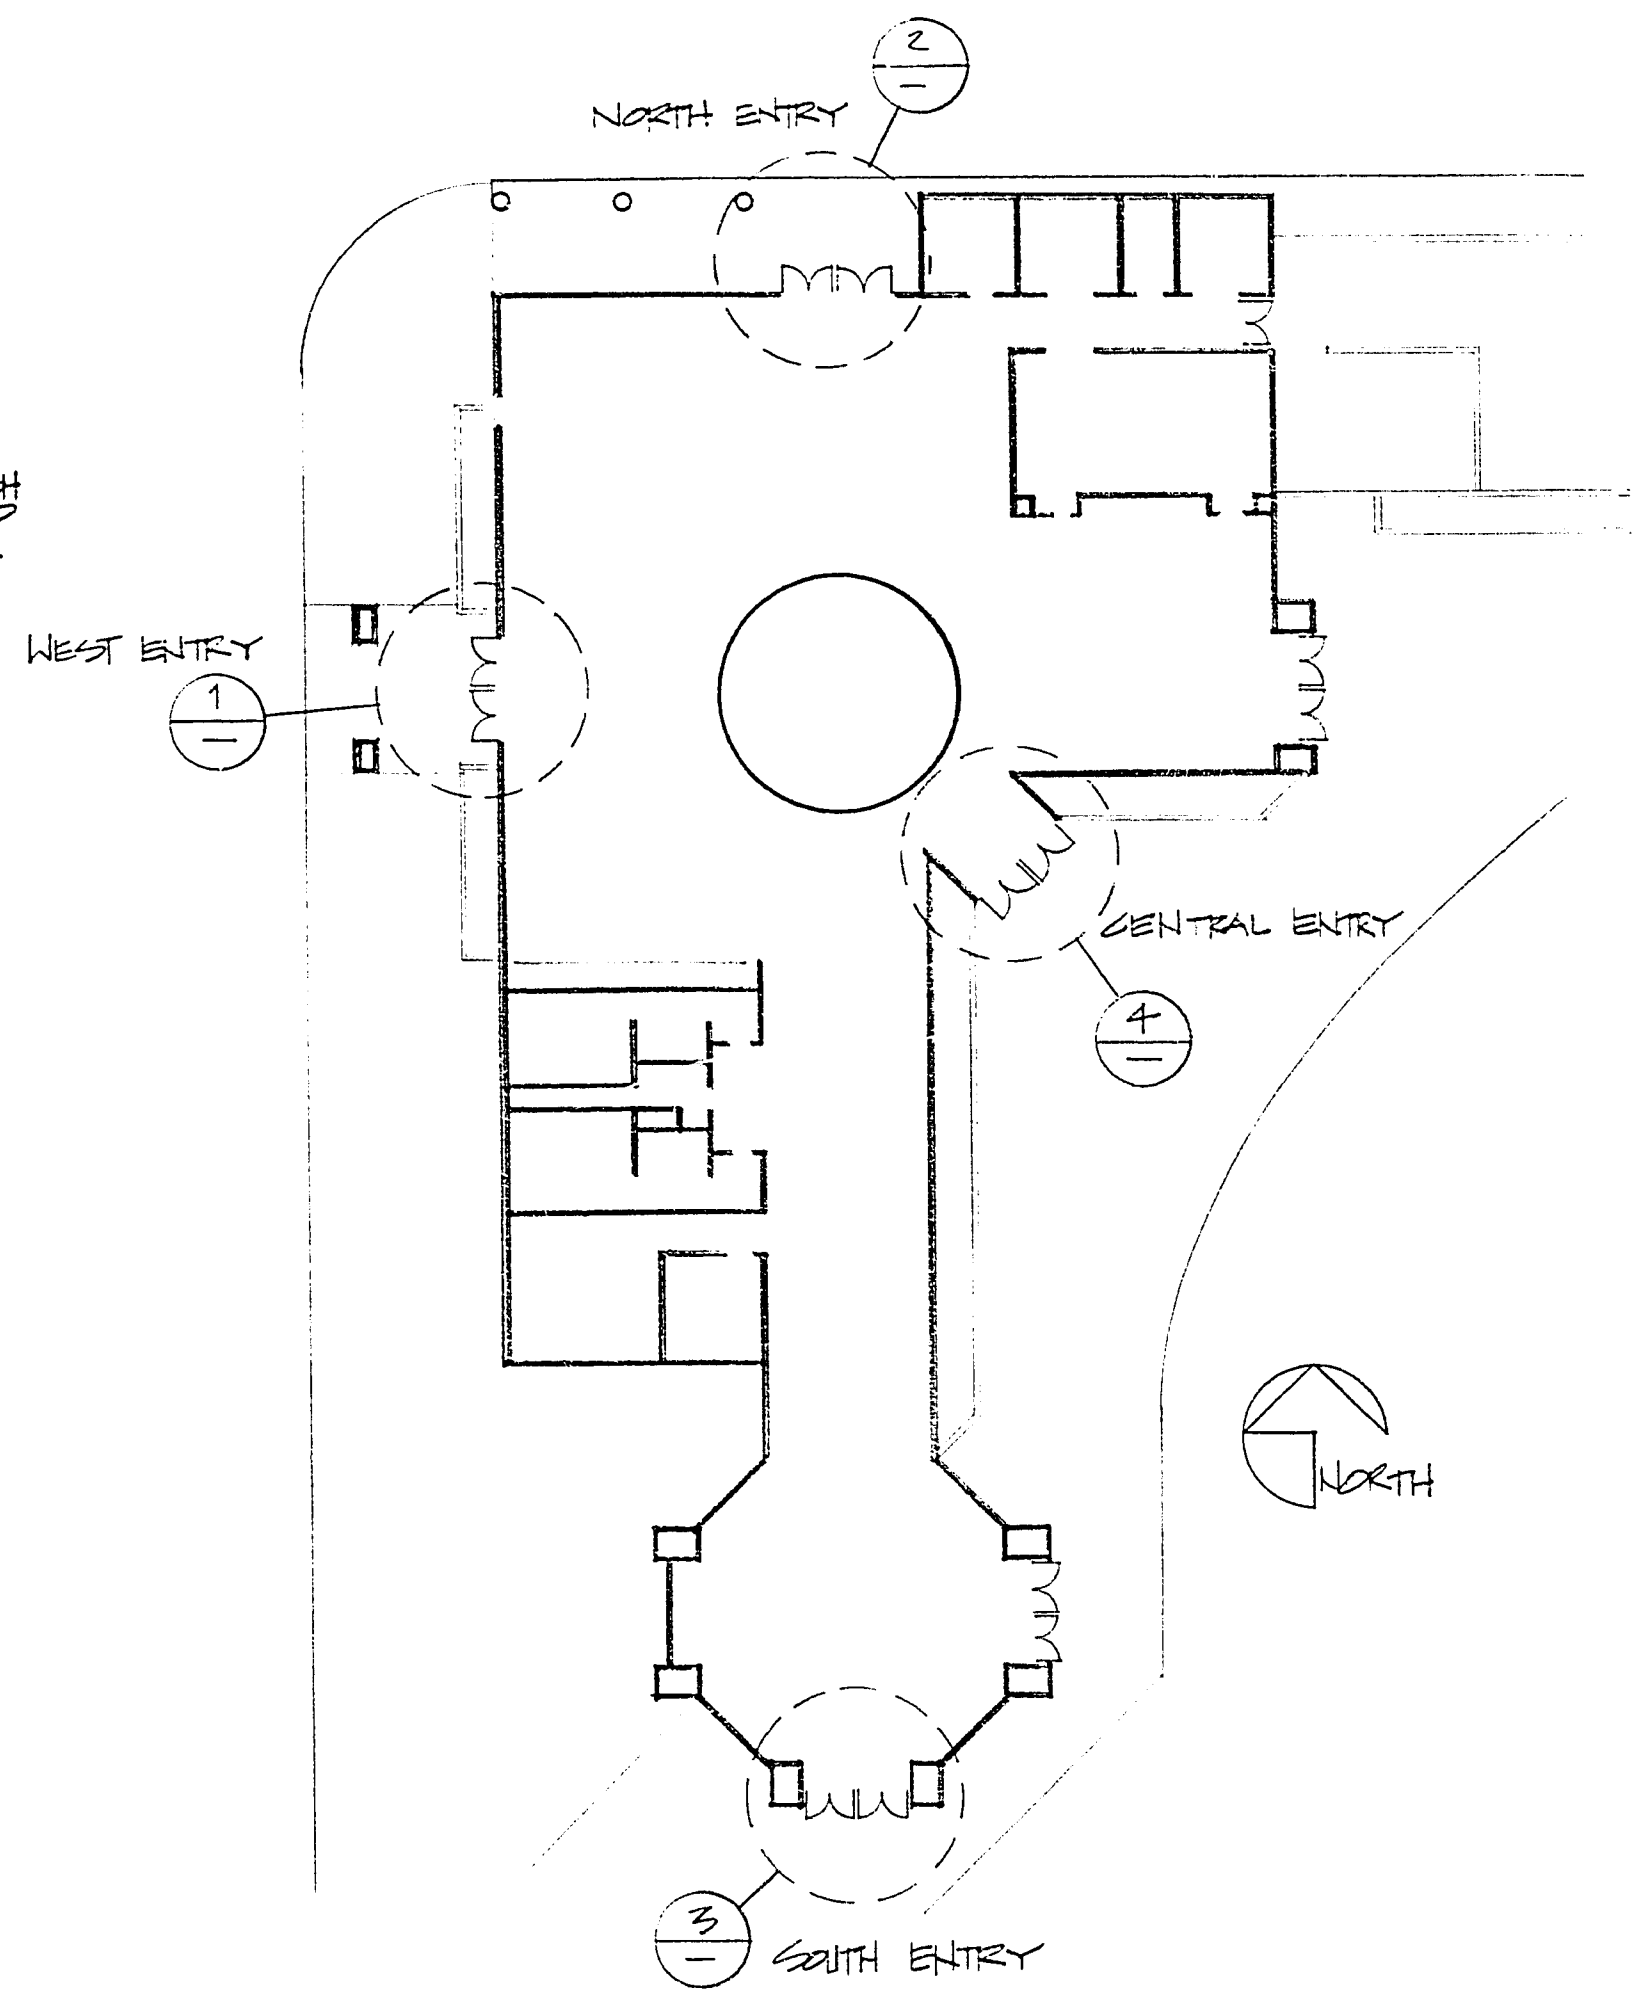


BUILDING FLOOR PLAN
 NO SCALE

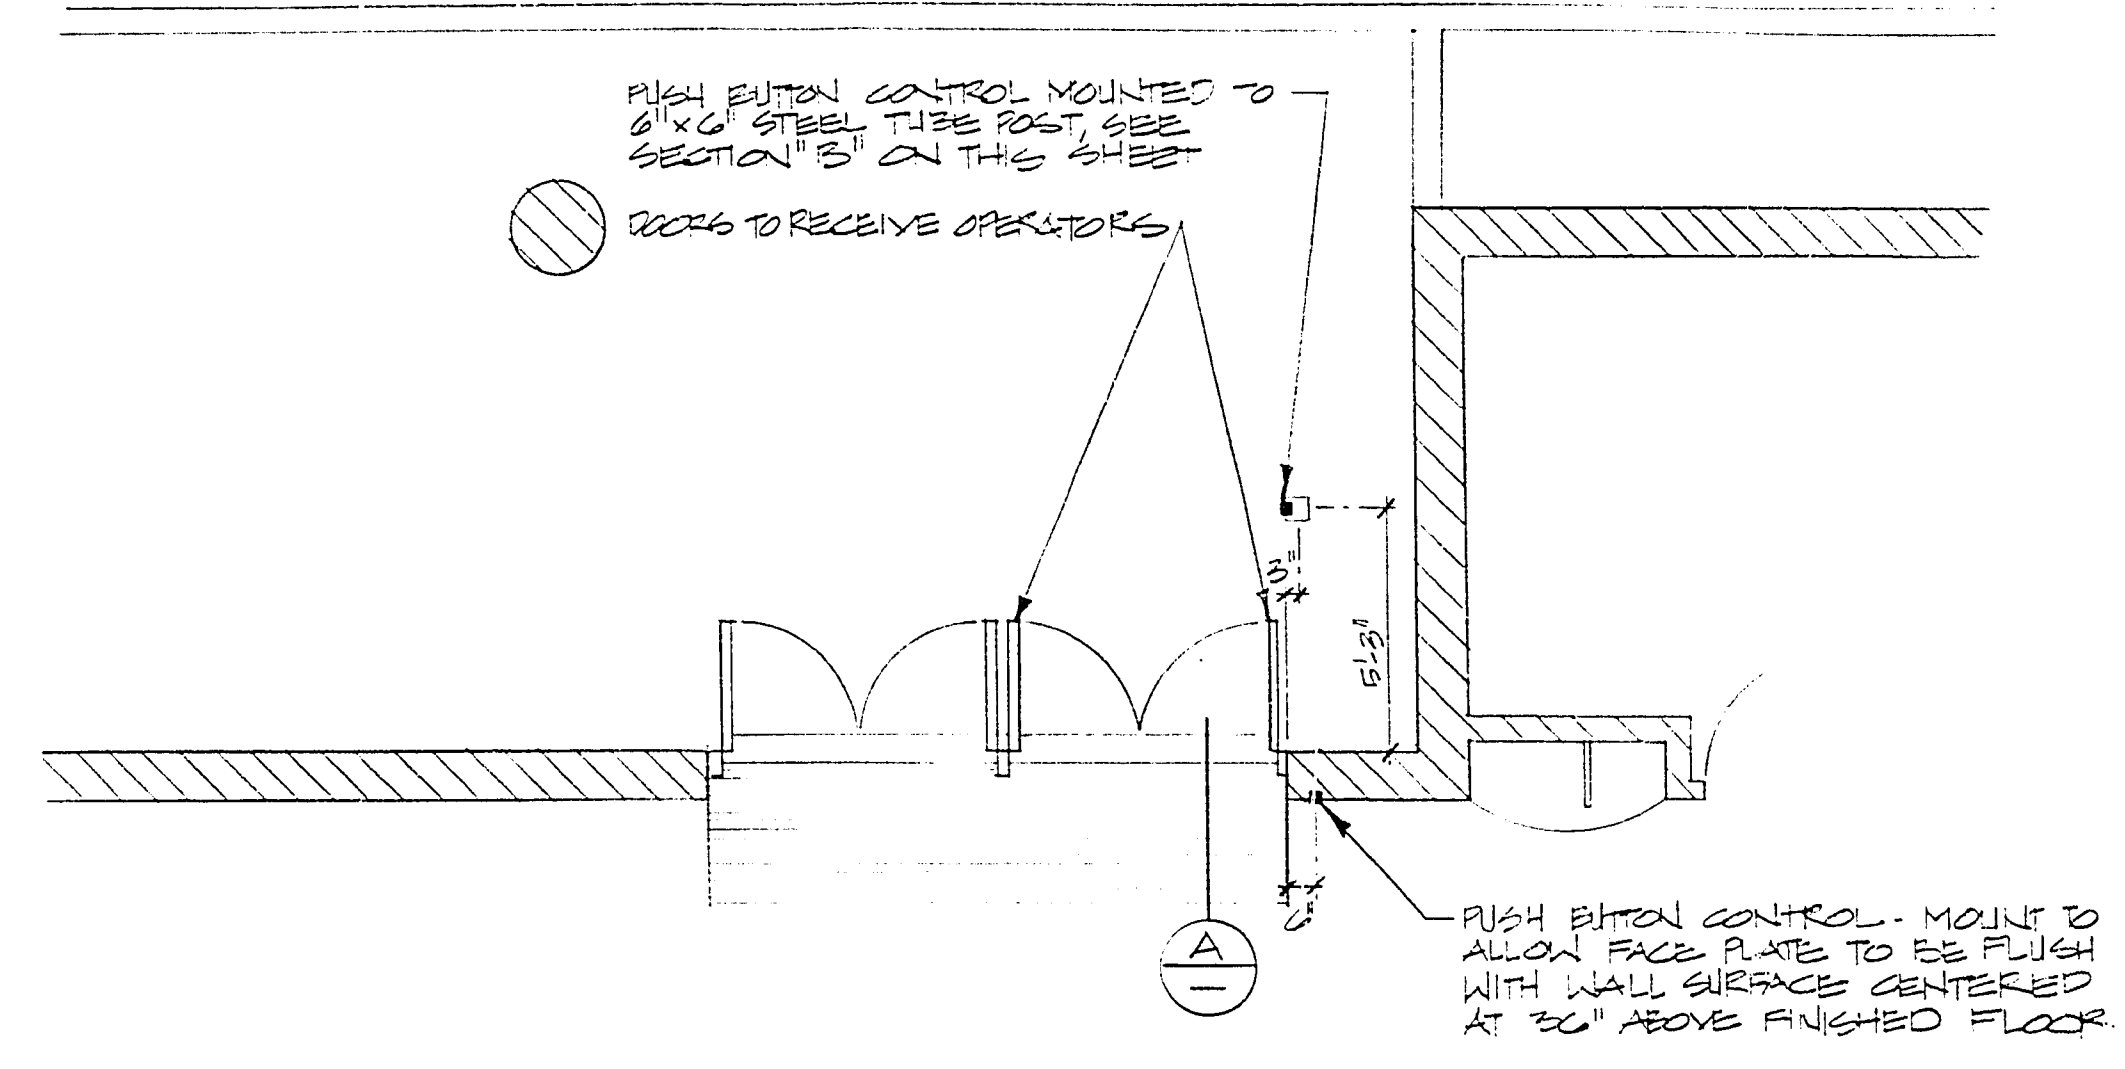


NORTH ENTRY
 1/4" = 1'-0" 2

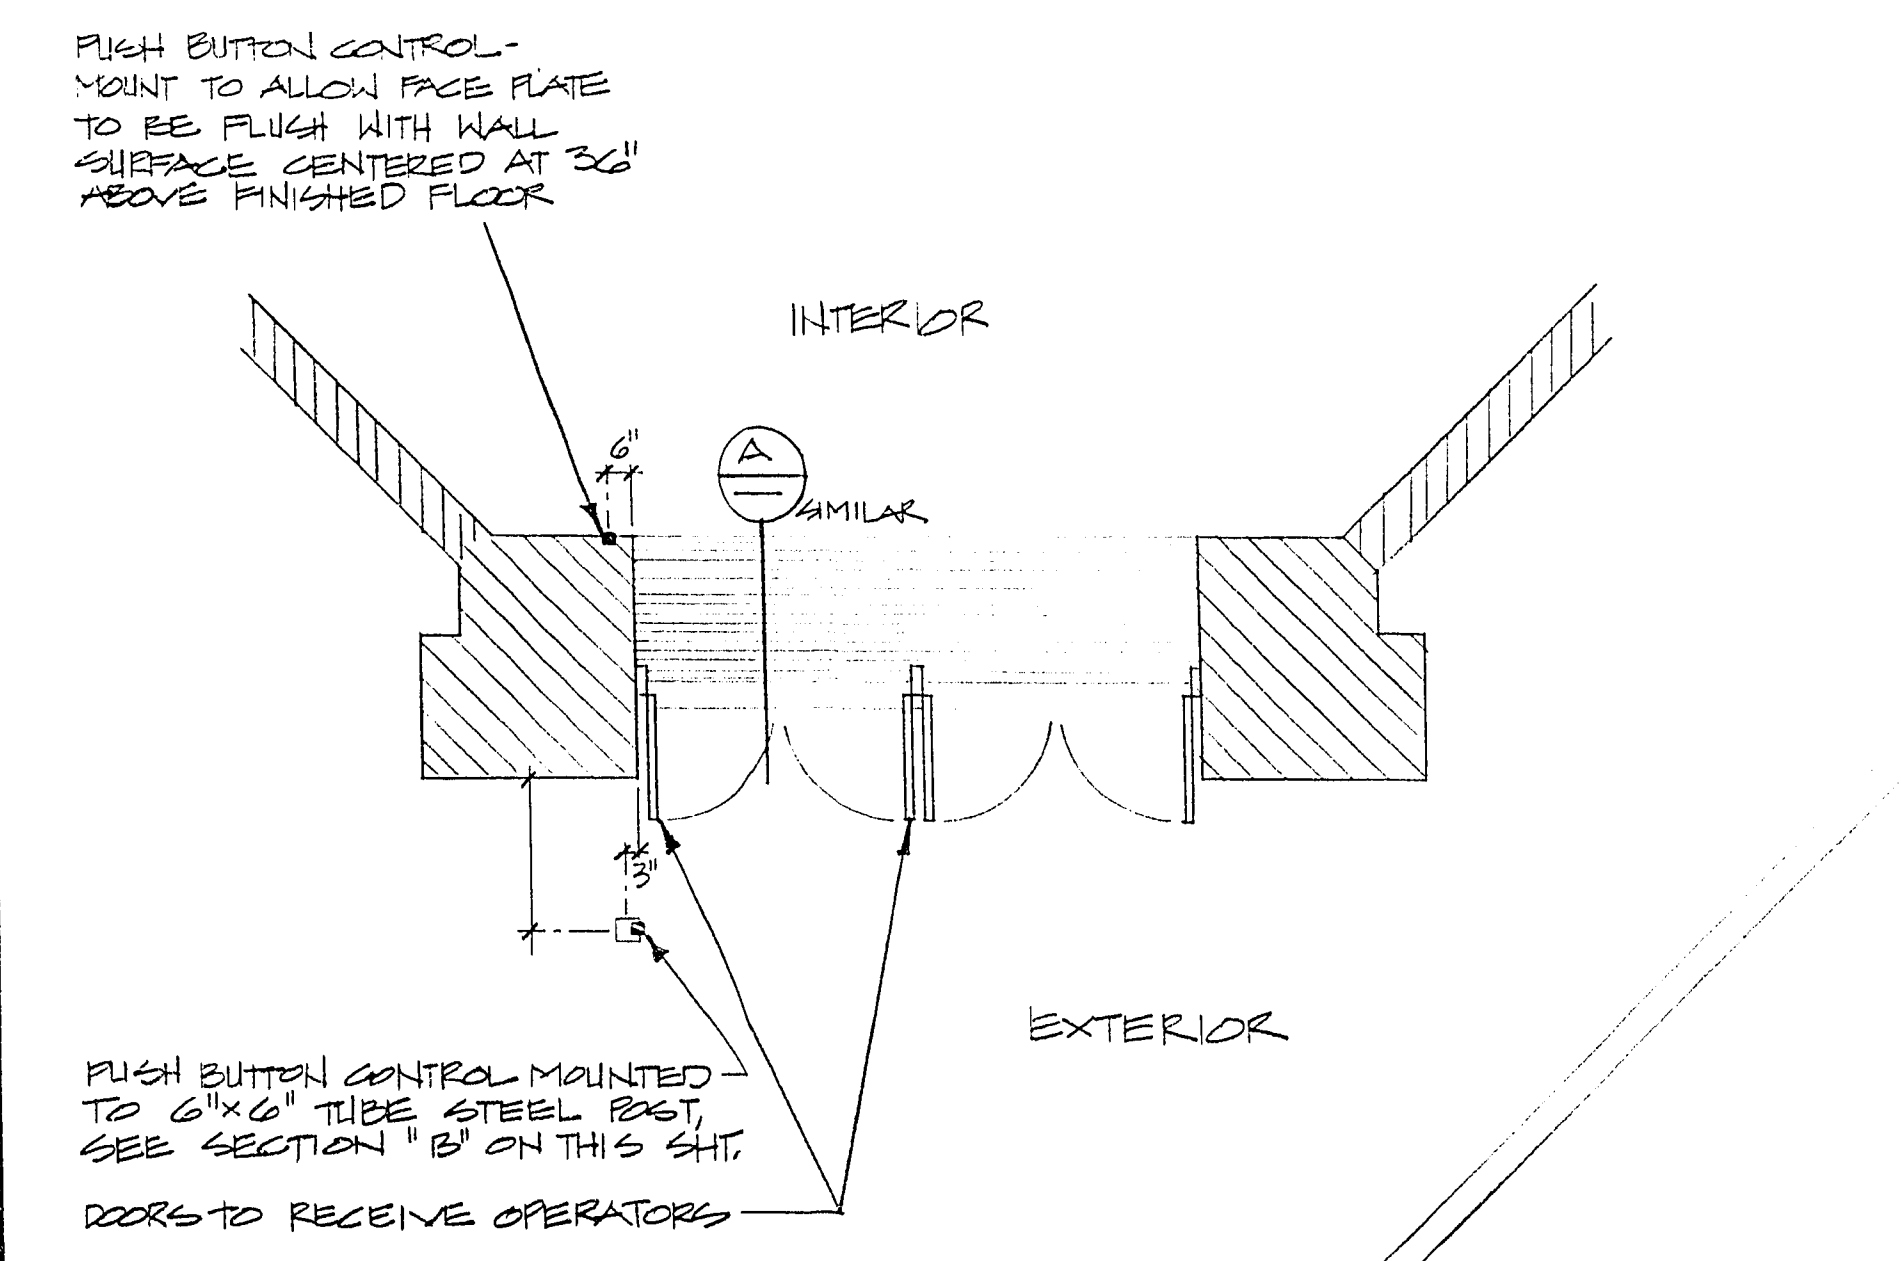

SOUTH ENTRY
 1/4" = 1'-0" 3

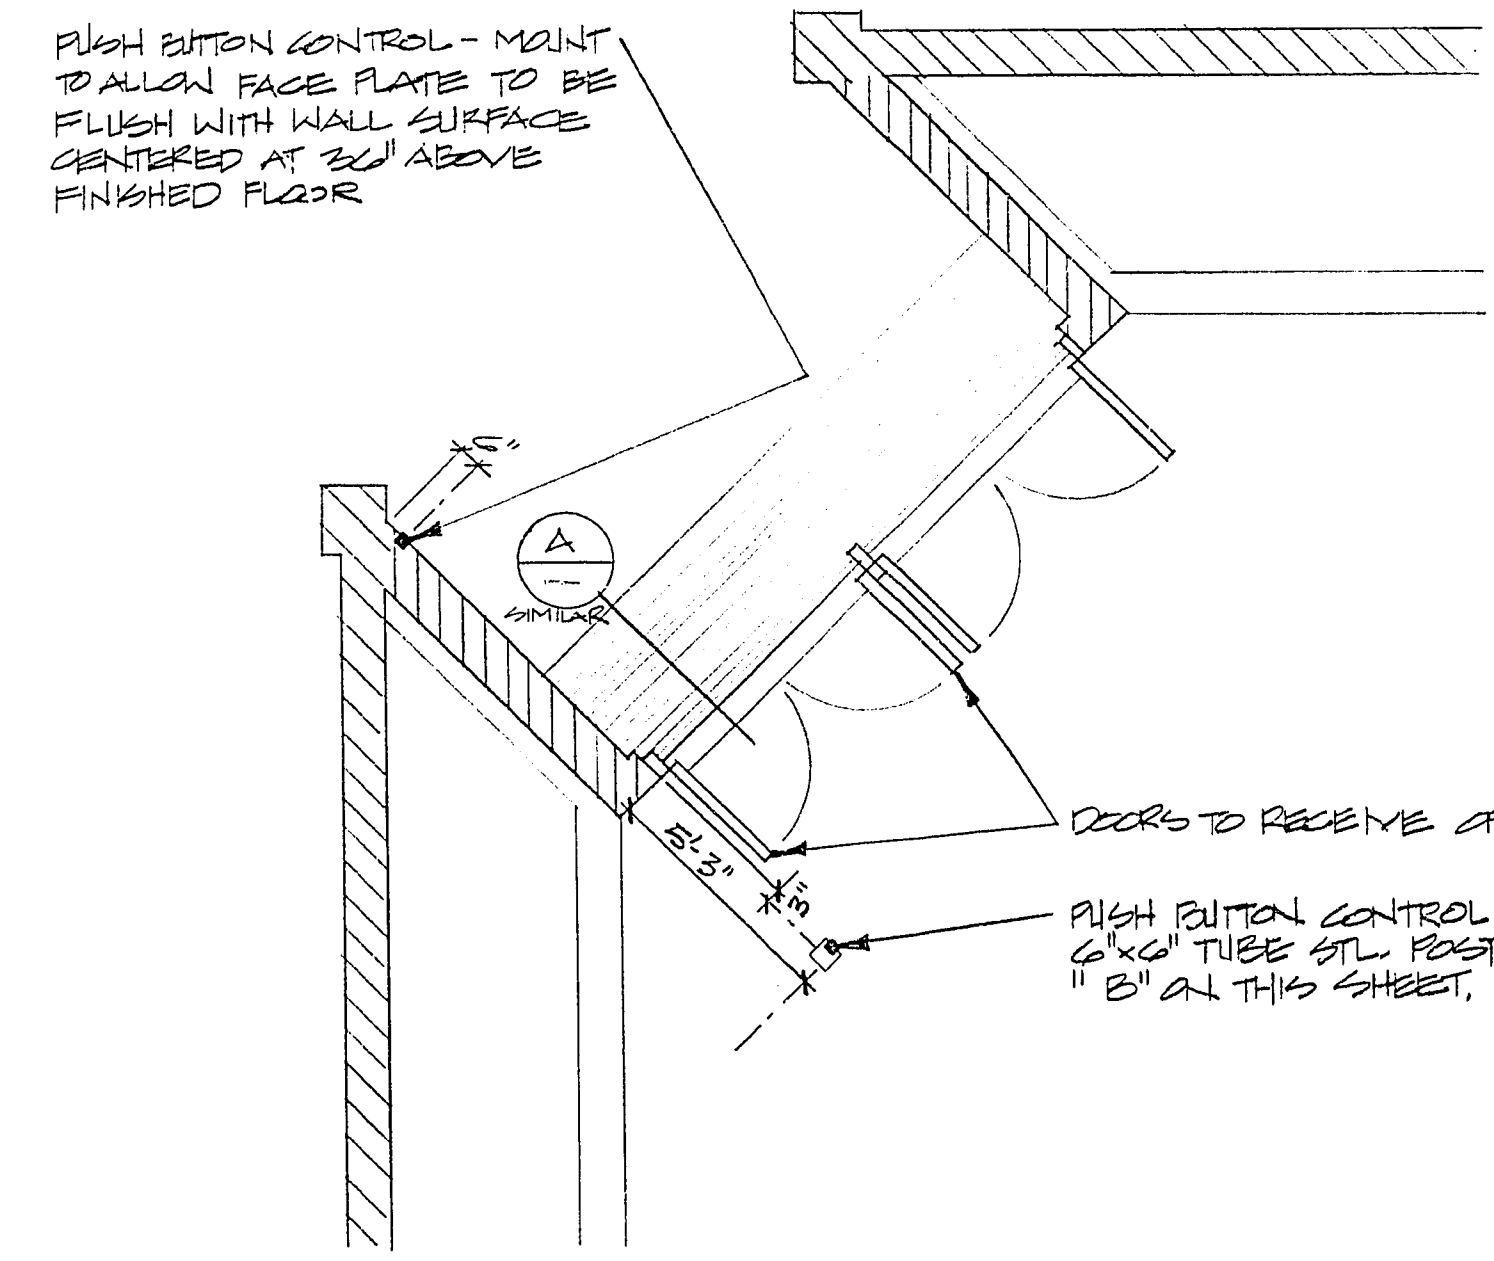

CENTRAL ENTRY
 1/4" = 1'-0" 4

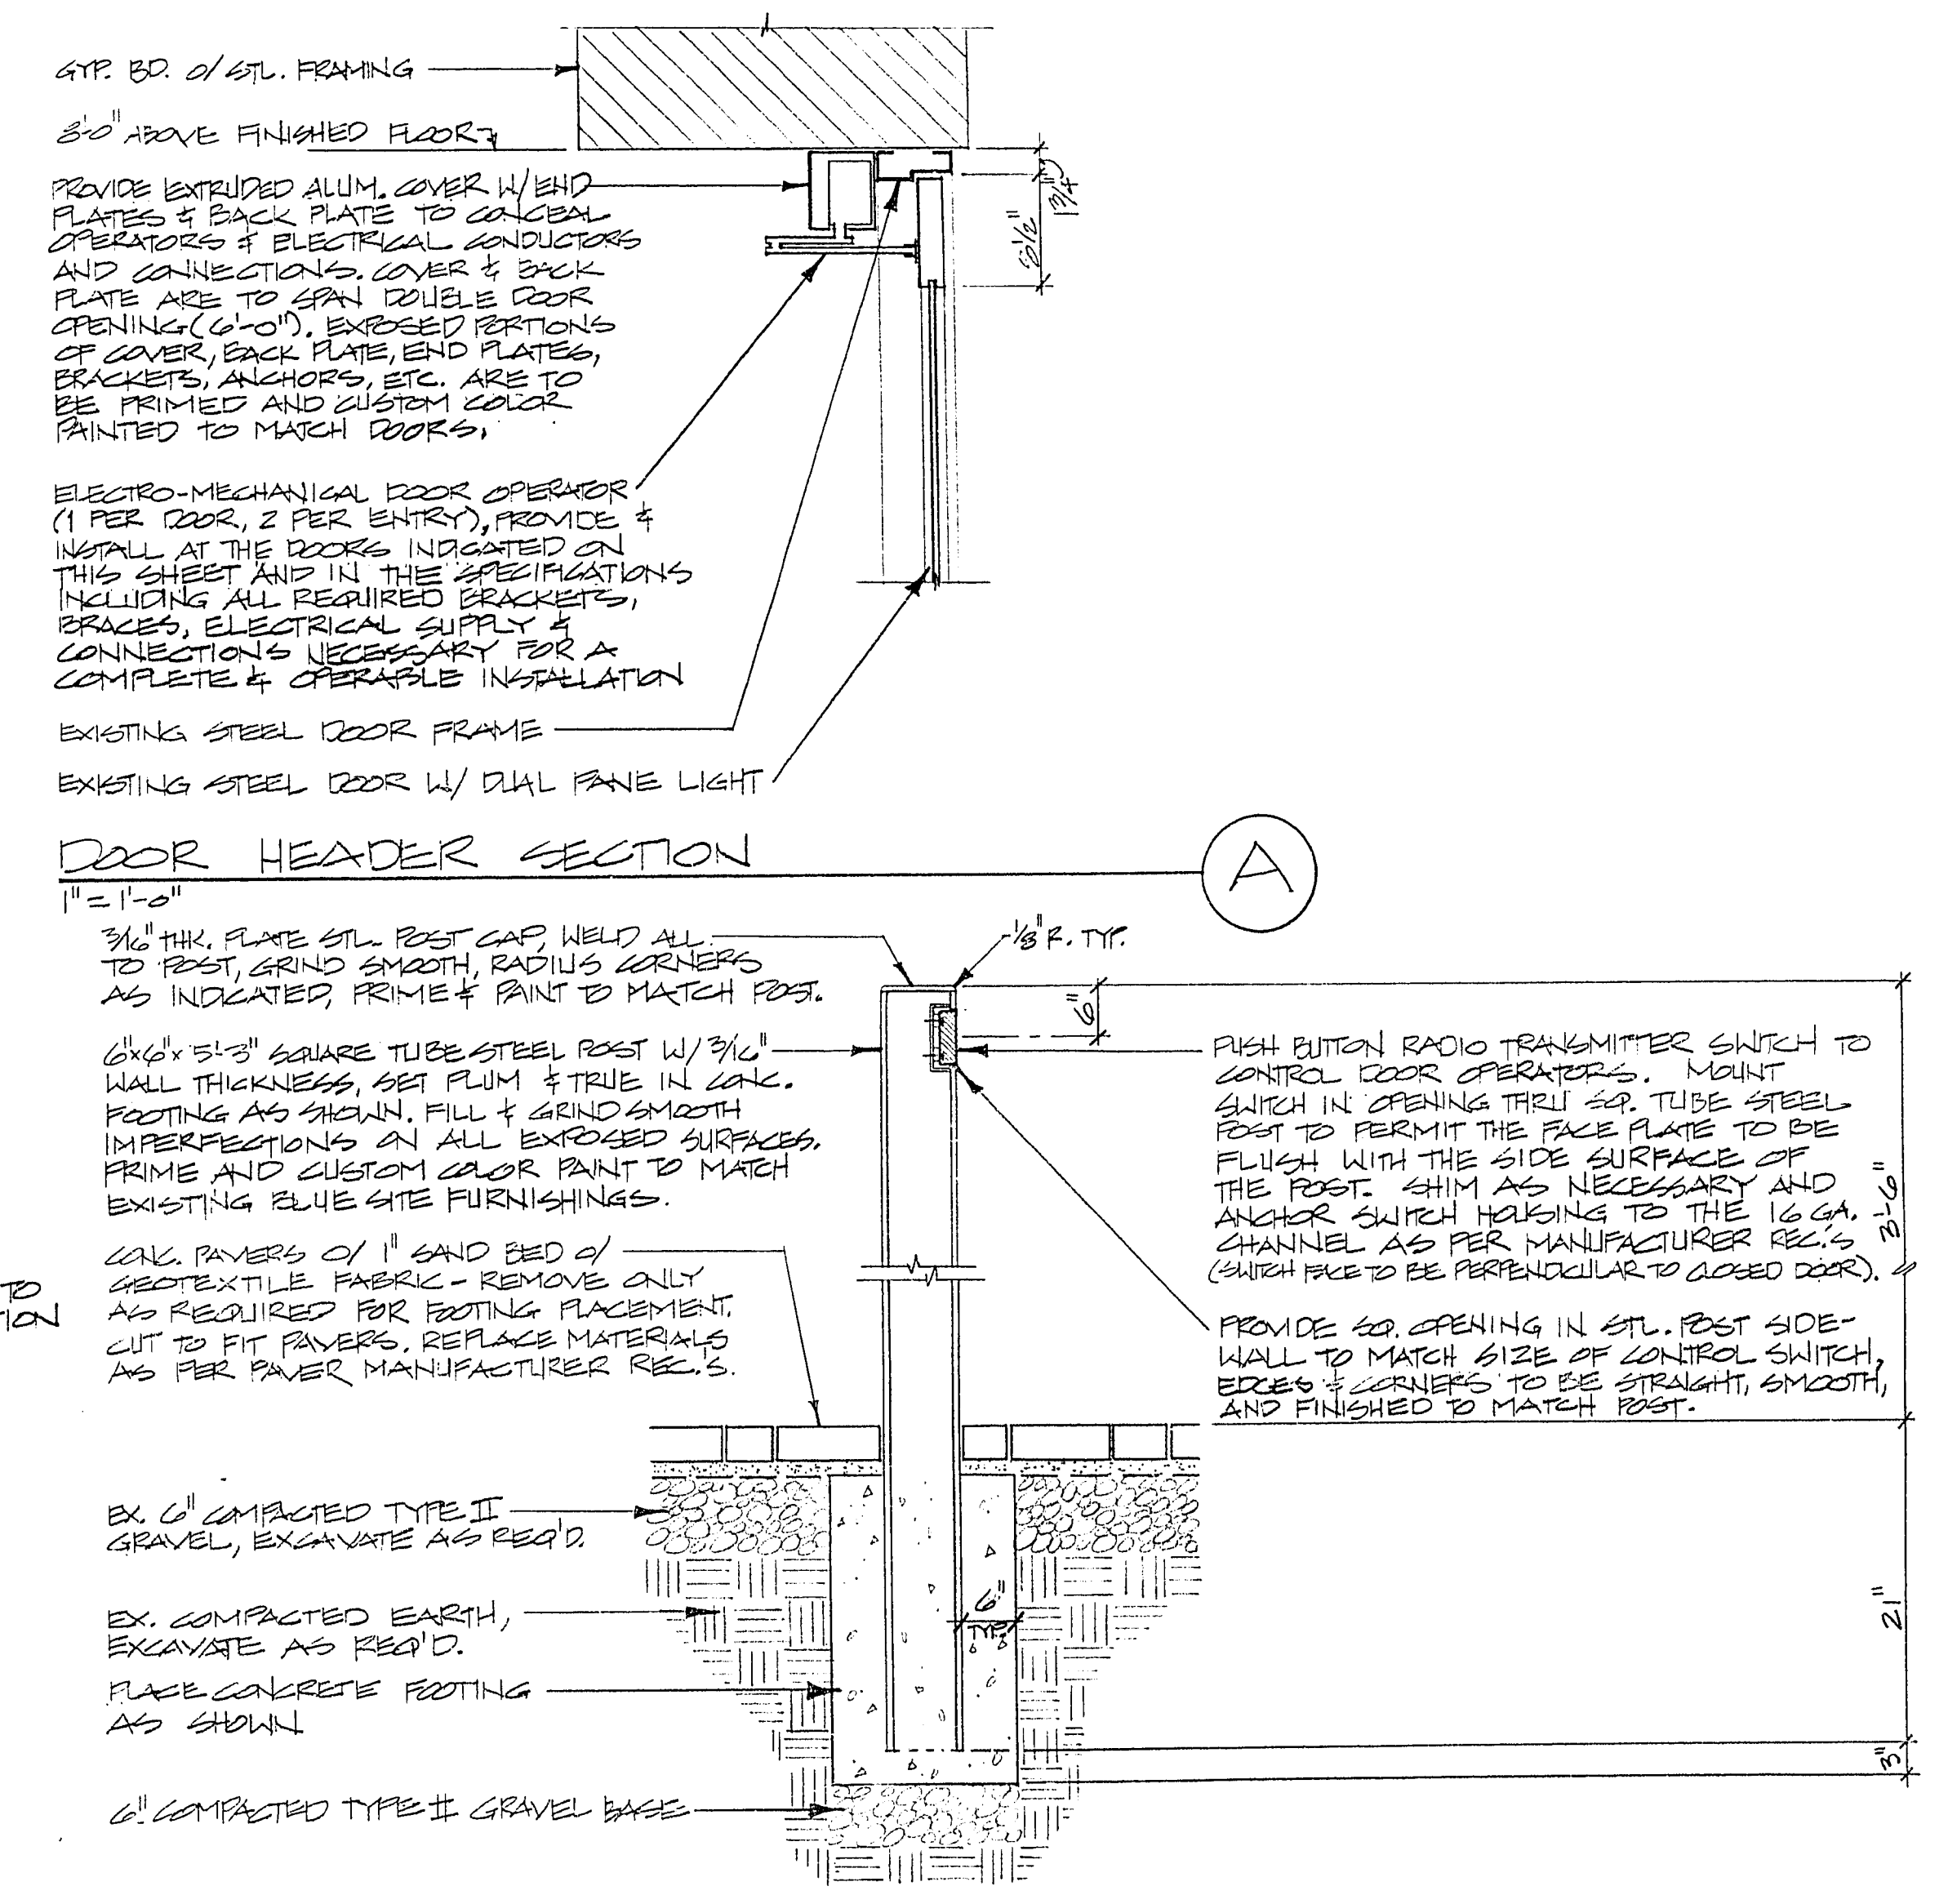

STEEL TUBE POST SECTION
 1" = 1'-0" B

30.15-3