


1 ADD'L 3-#5 BARS, TOP AND BOT,
2" CLR OF OPENING AS SHOWN

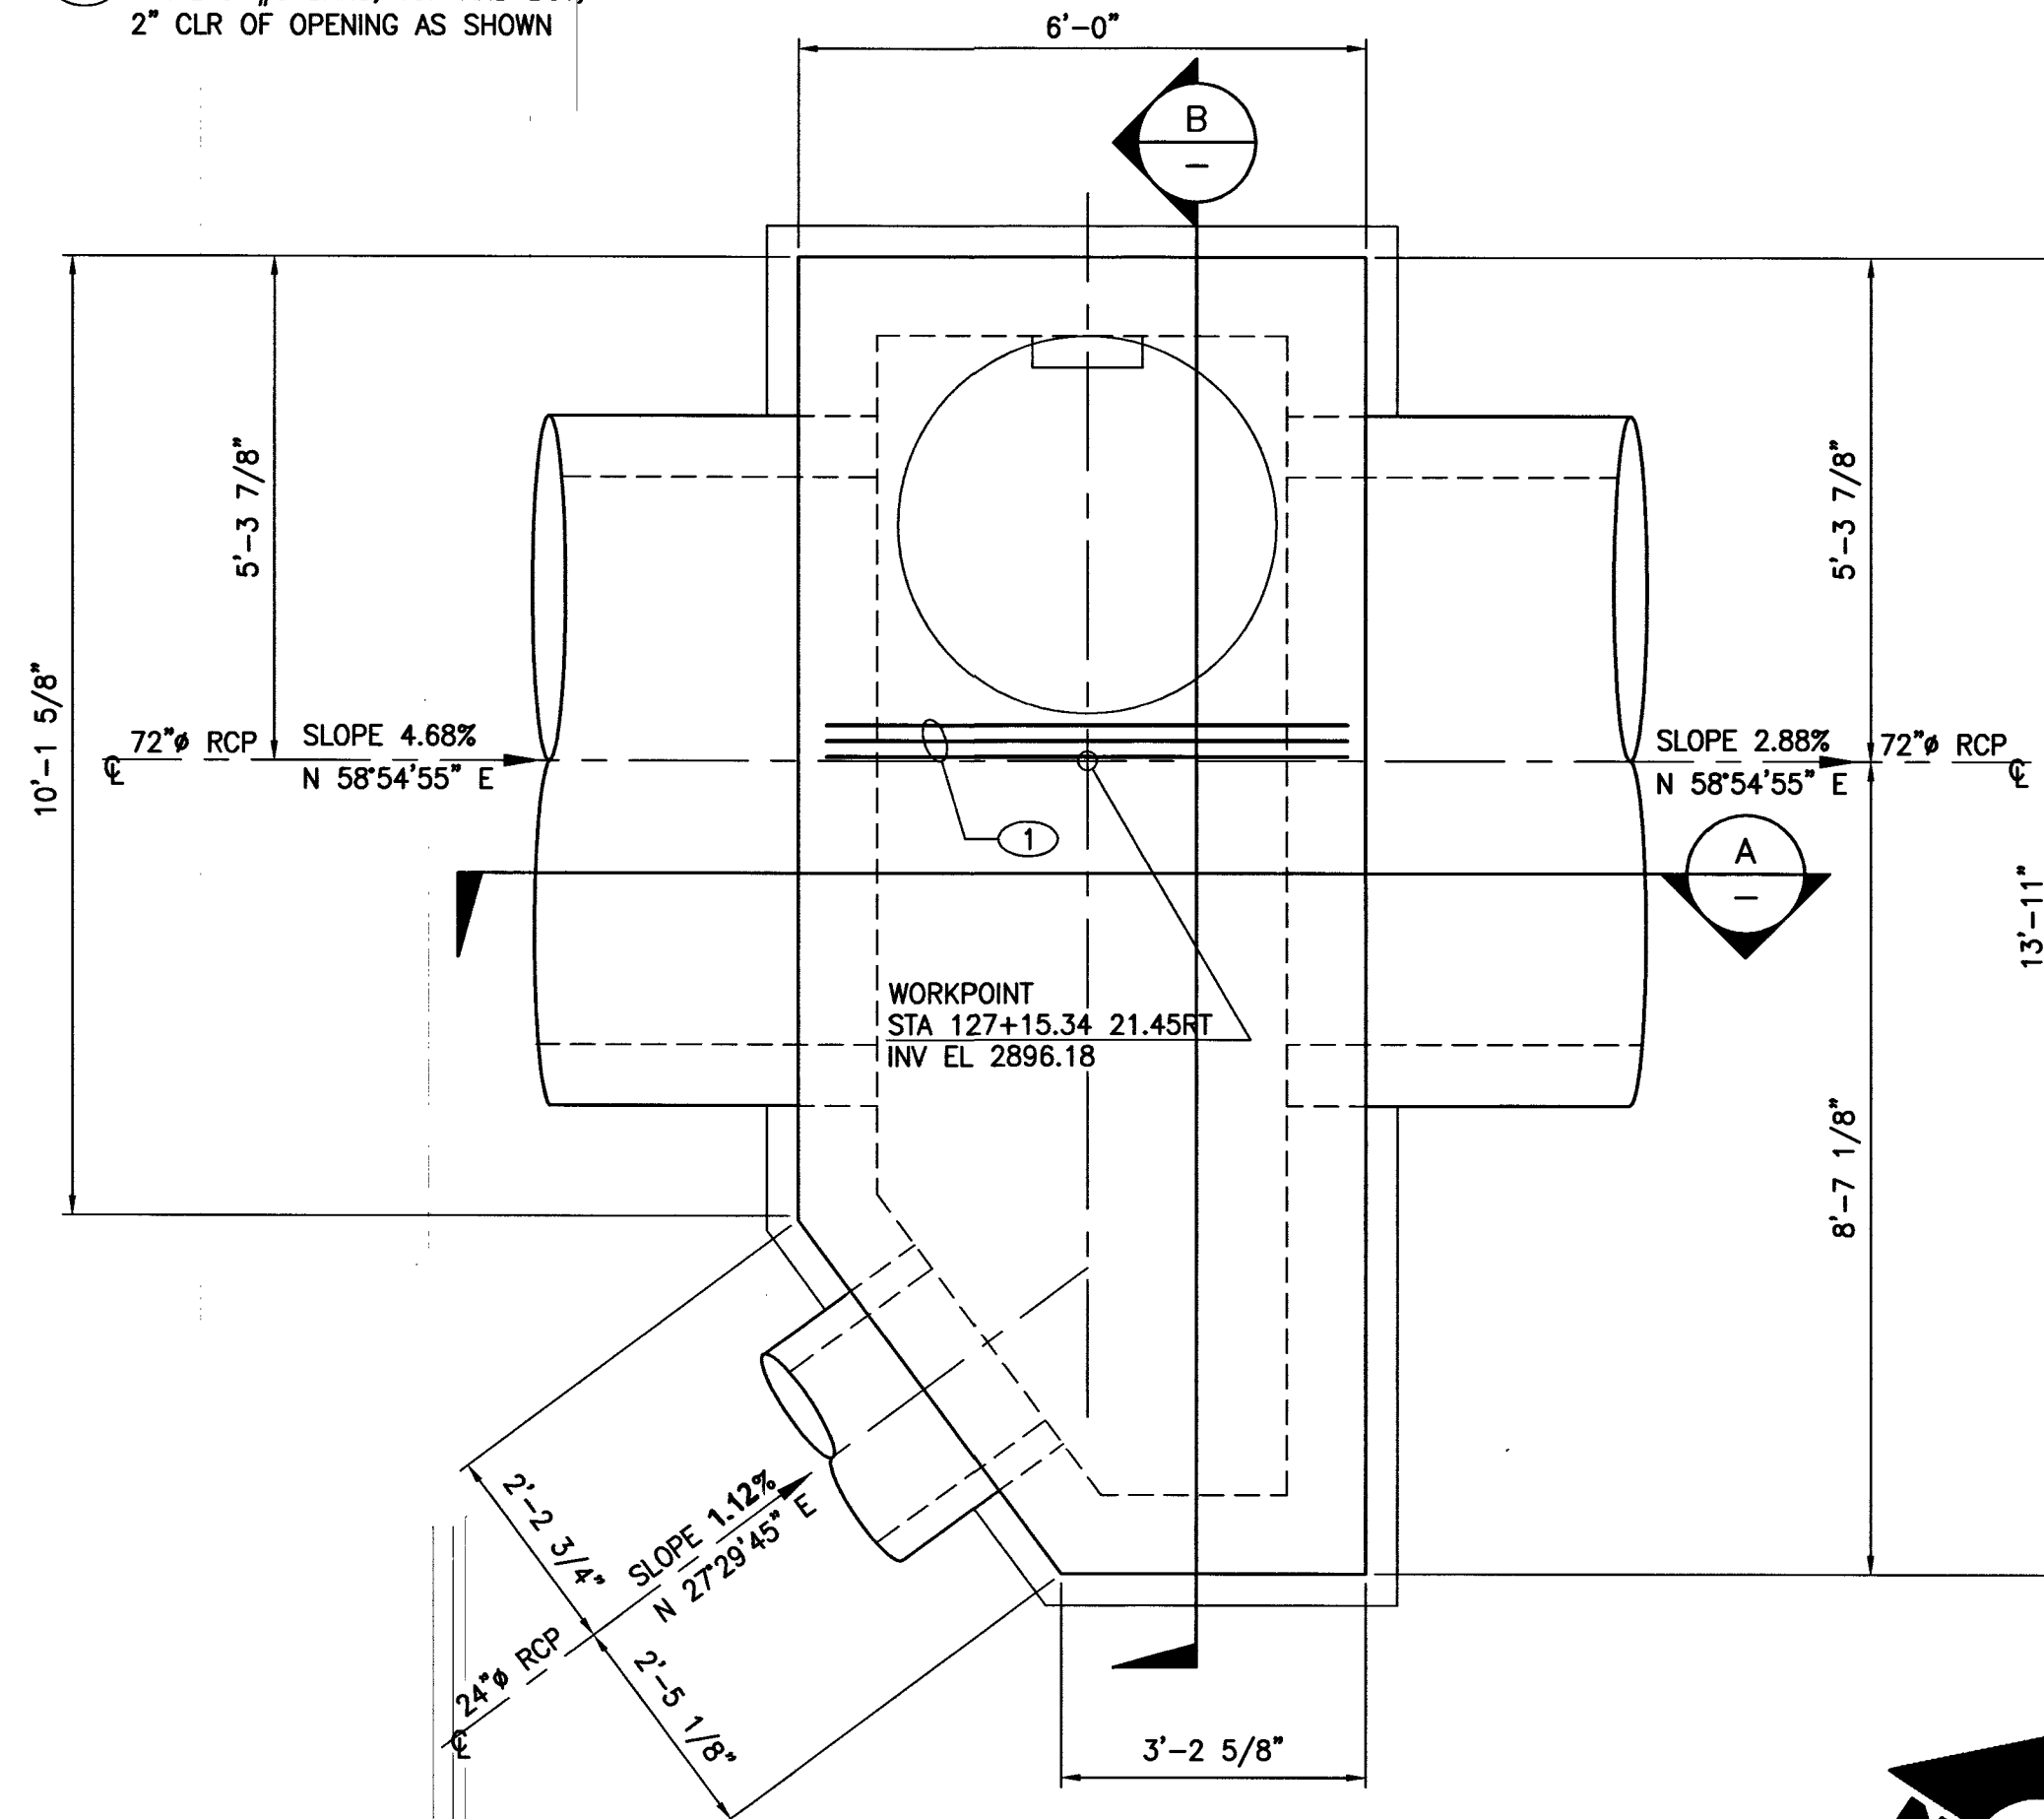


1 ROOF PLAN - SDM#3

SCALE: 1/2" = 1'-0"

SEE SHEET ST-1 FOR GENERAL
STRUCTURAL NOTES AND TYPICAL DETAILS.


INVERTS, SLOPES, BEARINGS, ALIGNMENTS, FINISH GRADE,
MANHOLE RIM ELEVATIONS AND WORKPOINTS SHOWN FOR
RCP AND RCB ARE "REFERENCE ONLY". PLANS AND
PROFILES ON CIVIL DRAWINGS SHALL GOVERN.

STRUCTURE WAS PREVIOUSLY APPROVED
BY CITY OF LAS VEGAS AND CONSTRUCTED.

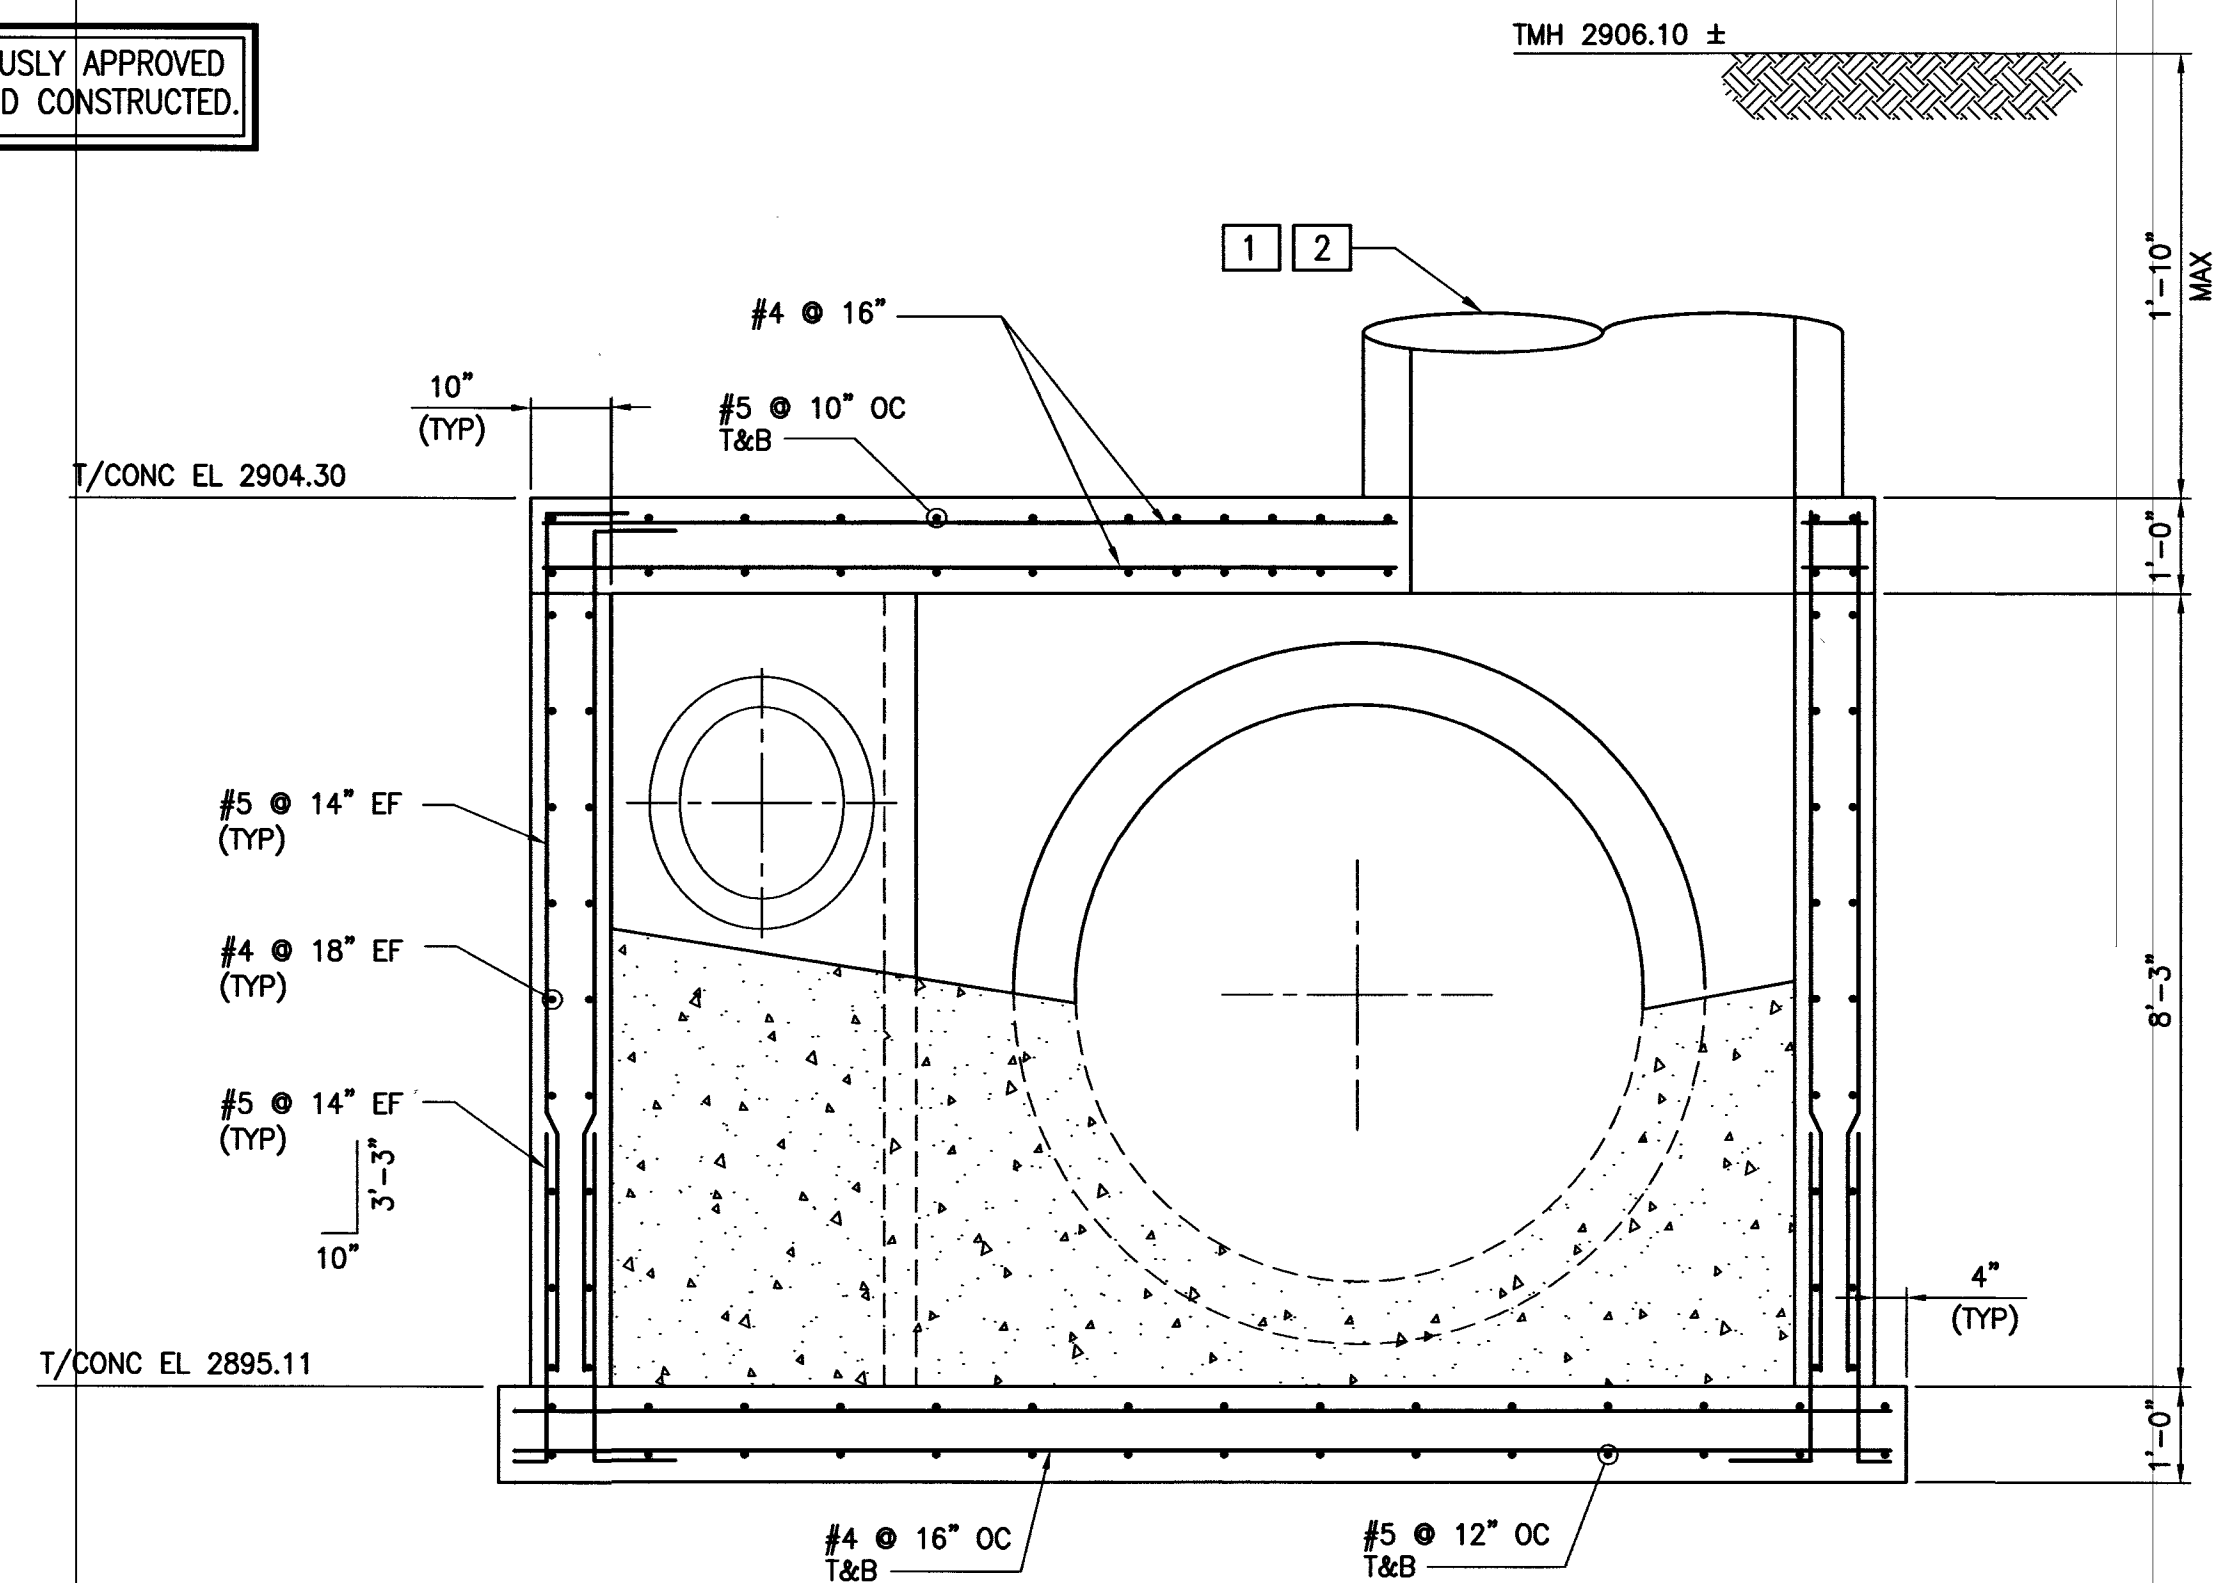


B SECTION

SCALE: 1/2" = 1'-0"

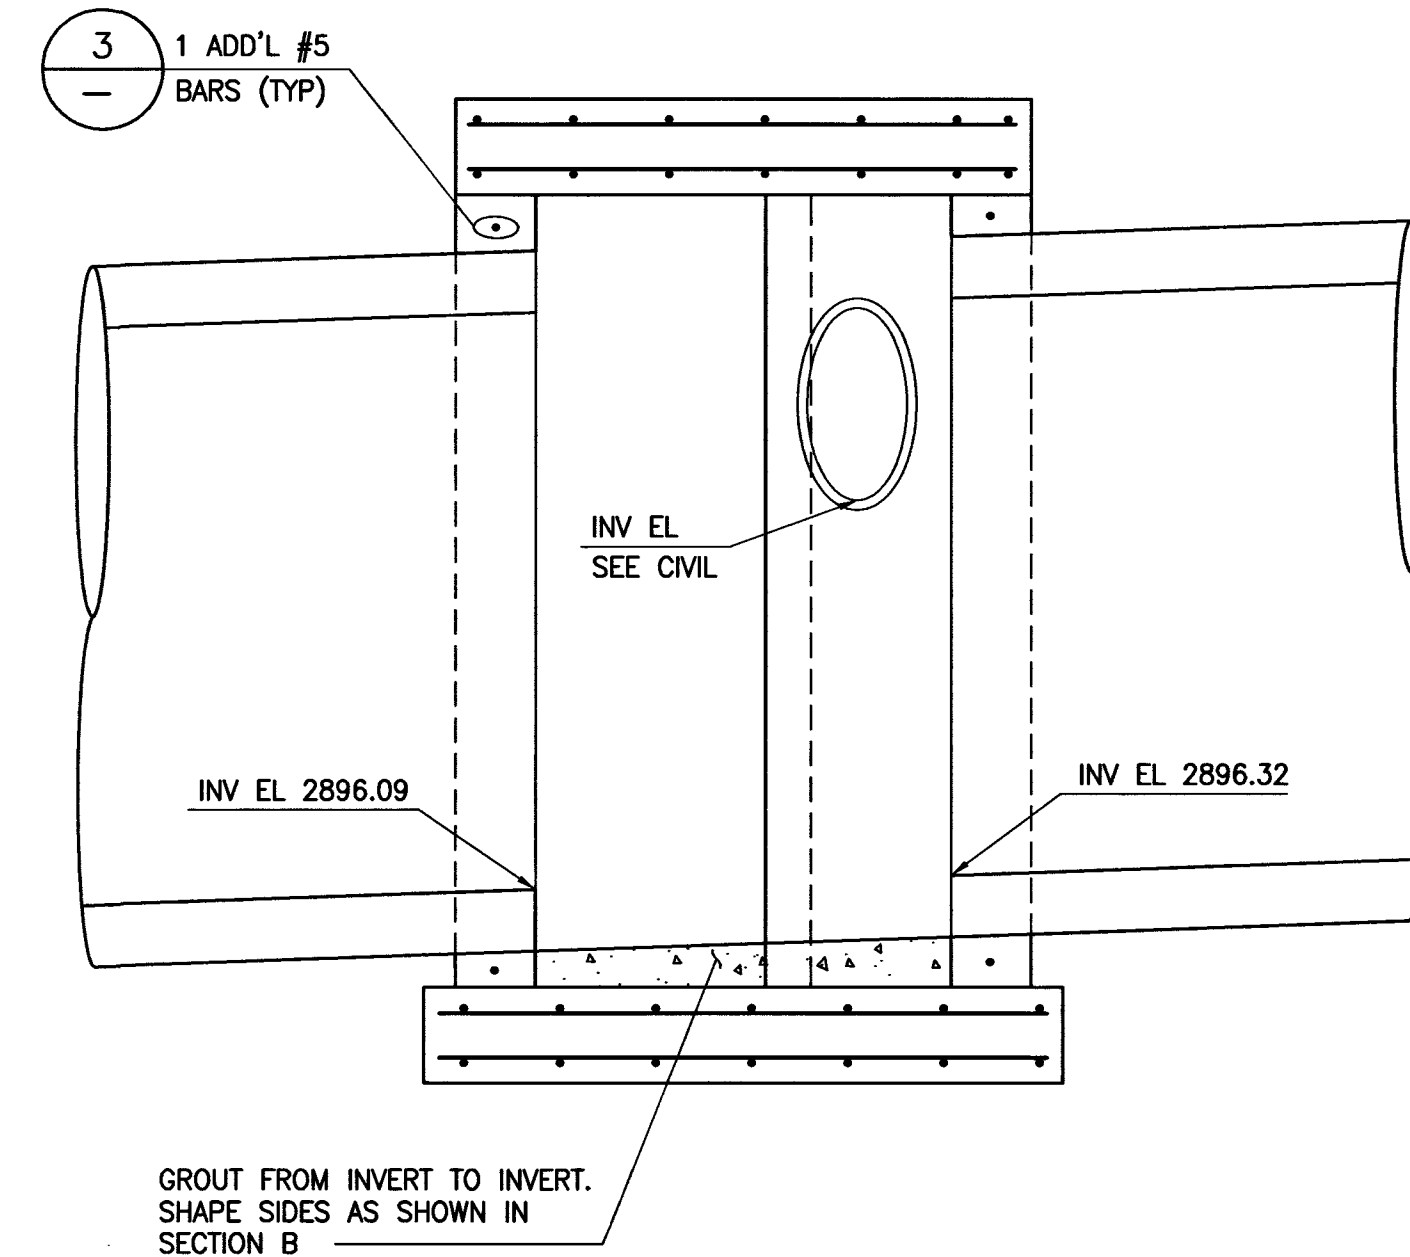

A SECTION

SCALE: 1/2" = 1'-0"

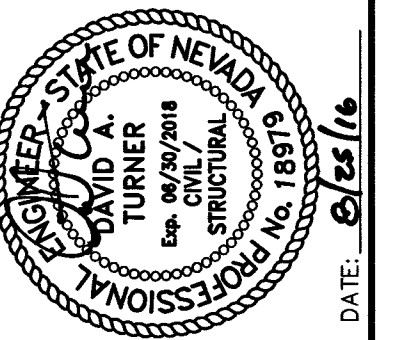

REV	DATE	DESCRIPTION
1	08/13/14	REVISION SHEET
2		
3		
4		
5		

PROJECT NO.	764-204-013
DESIGN	SJS
DRAWN	JWH
CHECK	PKH
PLOT DATE	08-23-16
PLOT TIME	17:18:01

GCV
ENGINEERS & SURVEYORS
1555 S. RAINBOW BLVD.
LAS VEGAS, NV 89146
T: 702.804.2000
F: 702.804.2299
gcvengineering.com

DESERT HOPE DRIVE - ACCESS ROAD - (AKA)
REFERENCE (VILLAGE 26)
PULTE HOMES
SDM#3

DRAWING
ST-3
25 OF 26 SHTS

H# 0533618839 CLV DWG# 107Y4950-AR