
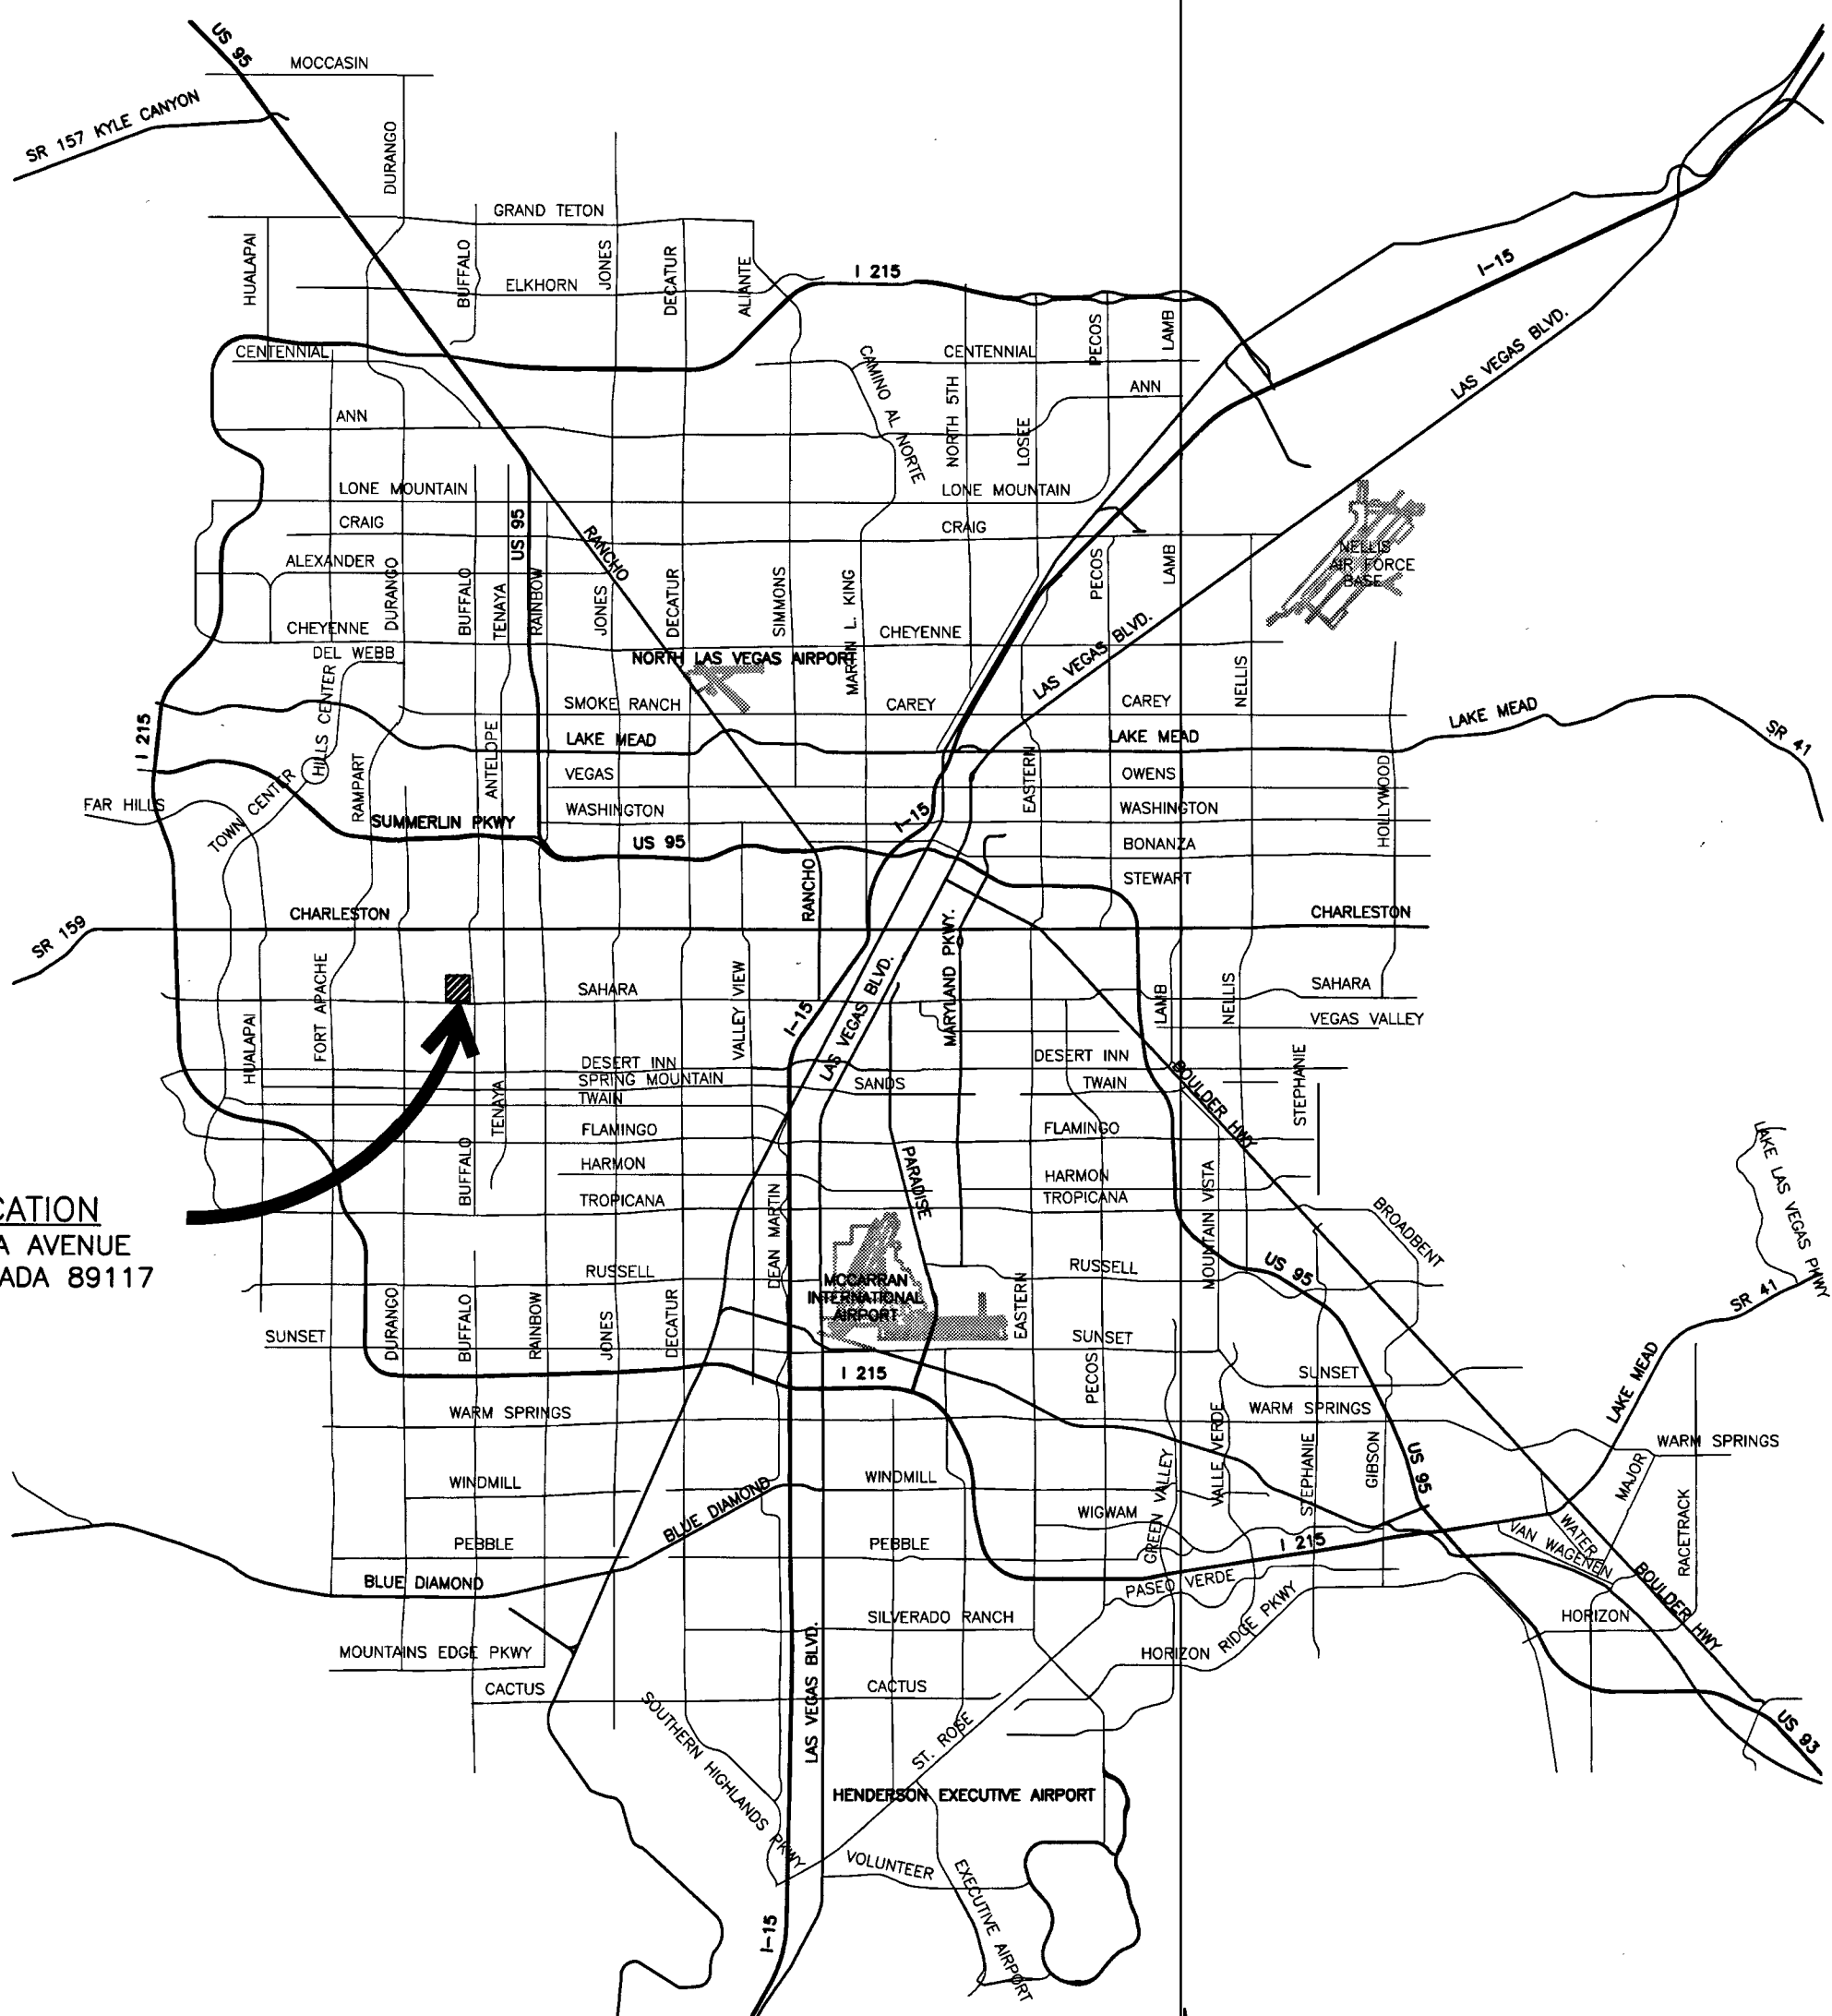


DESERT GYMCATS
PROPOSED GYMNASTICS FACILITY
8200 W. SAHARA AVENUE, LAS VEGAS, NEVADA 89117
APN: 163-04-418-002 PROJECT 402-15-001

NO. SHEET	SHEET TITLE
1	G1 COVER SHEET
2	G2 ABBREVIATIONS AND LEGEND
3	G3 GENERAL NOTES 1
4	G4 GENERAL NOTES 2
5	G5 SITE PLAN
6	SP1 GEOMETRIC CONTROL I
7	SP2 GEOMETRIC CONTROL II
8	C1 GRADING PLAN
9	C2 RETAINING WALL DETAILS
10	C3 DEMOLITION PLAN
11	C4 STRIPING PLAN
12	C5 ADA ACCESSIBLE PATH
13	C6 UTILITY PLAN
14	CD1 CIVIL DETAILS 1
15	CD2 CIVIL DETAILS 2
16	CD3 CIVIL DETAILS 3
17	CD4 CIVIL DETAILS 4

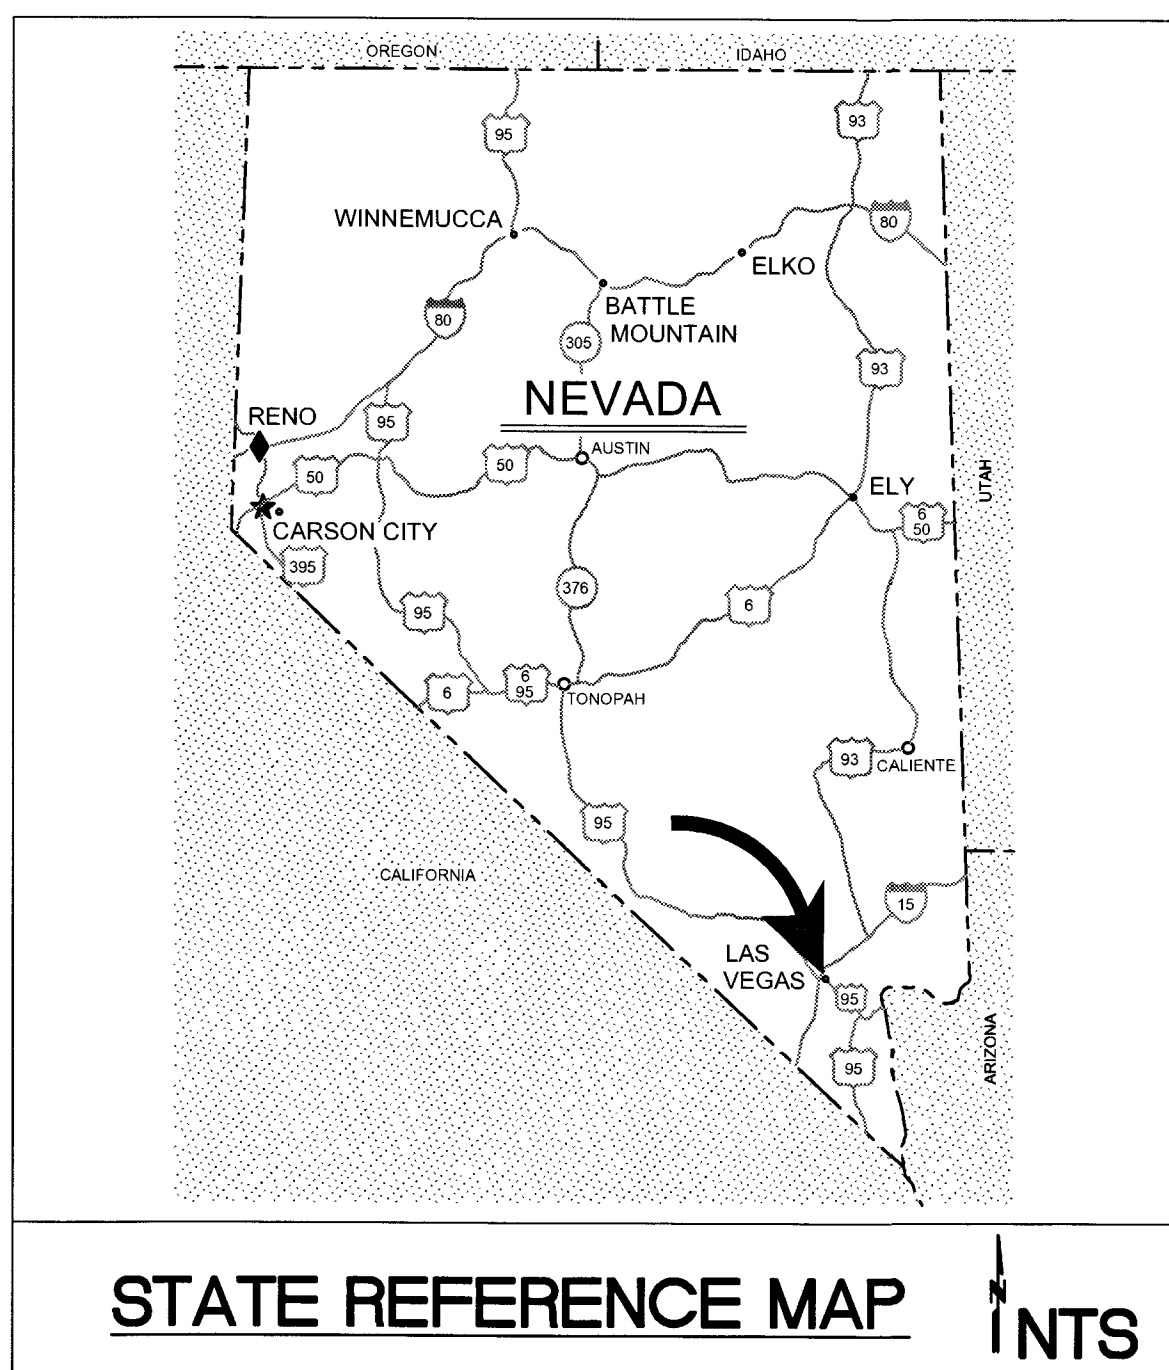

VICINITY MAP
NOT TO SCALE

Pamela Kennedy 9.22.16
SOUTHWEST GAS CORPORATION *PAMELA KENNEDY* DATE
Patino Shoy 9/27/16
COX COMMUNICATIONS LAS VEGAS, INC. DATE
Patino Shoy 9.22.16
NV ENERGY - DISTRIBUTION DATE
Diane M. Schom 9.23.16
CENTRAL TELEPHONE COMPANY D/B/A CENTURYLINK *DIANE M. SCHOM* DATE
H. D. SHARAD 10/24/16
LAS VEGAS VALLEY WATER DISTRICT ENGINEERING SERVICES MANAGER DATE
PROJECT # 124537
SHEETS G1, G2, G4, G5, C3, C6
Chris Knight 11-15-16
CHRIS KNIGHT, DIRECTOR
BUILDING AND SAFETY DEPARTMENT
THIS PLANS MEETS THE APPLICABLE STANDARDS OF THE PLANNING DEPARTMENT
Chris Knight 10/10/16
CITY OF LAS VEGAS FIRE DEPARTMENT DATE
Allen Pavelka 11/17/16
CITY ENGINEER - ALLEN PAVELKA PE, #9029 DATE

APPROVAL OF THESE PLANS BY THE CITY ENGINEER IS LIMITED TO THOSE IMPROVEMENTS CONSTRUCTED IN THE DEDICATED OF RIGHT-OF-WAY AND/OR DEDICATED EASEMENTS. THIS APPROVAL DOES NOT AUTHORIZE CONSTRUCTION OF ANY IMPROVEMENTS THAT DEVIATE FROM ADOPTED STANDARDS AND/OR SPECIFICATIONS, EXCEPT THOSE SPECIFICALLY LISTED UNDER DEVIATING FROM STANDARD. THE ENGINEER SHALL RESOLVE ANY DEVIATION OTHER THAN THOSE LISTED IN DEVIATIONS FROM STANDARDS IN FAVOR OF THE UNIFORM STANDARDS DRAWINGS AND SPECIFICATIONS CLARK COUNTY AREA, NEVADA.

DESIGNED: HF	DATE: September 2016
DETAILED: HF	
CHECKED: DK	
APPROVED: DK	

IF THIS BAR DOES NOT MEASURE 1" THEN DRAWING IS NOT TO FULL SCALE

HANSEN NO. 65920

107 V 6746

SHEET 1 OF 17

G1