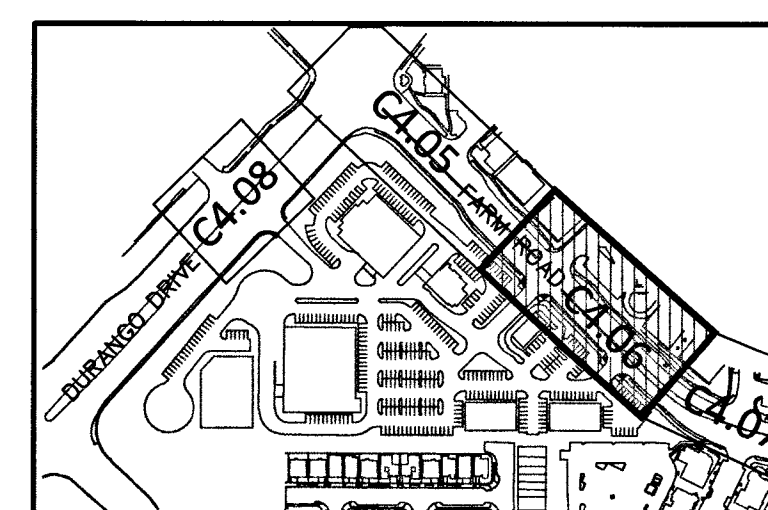
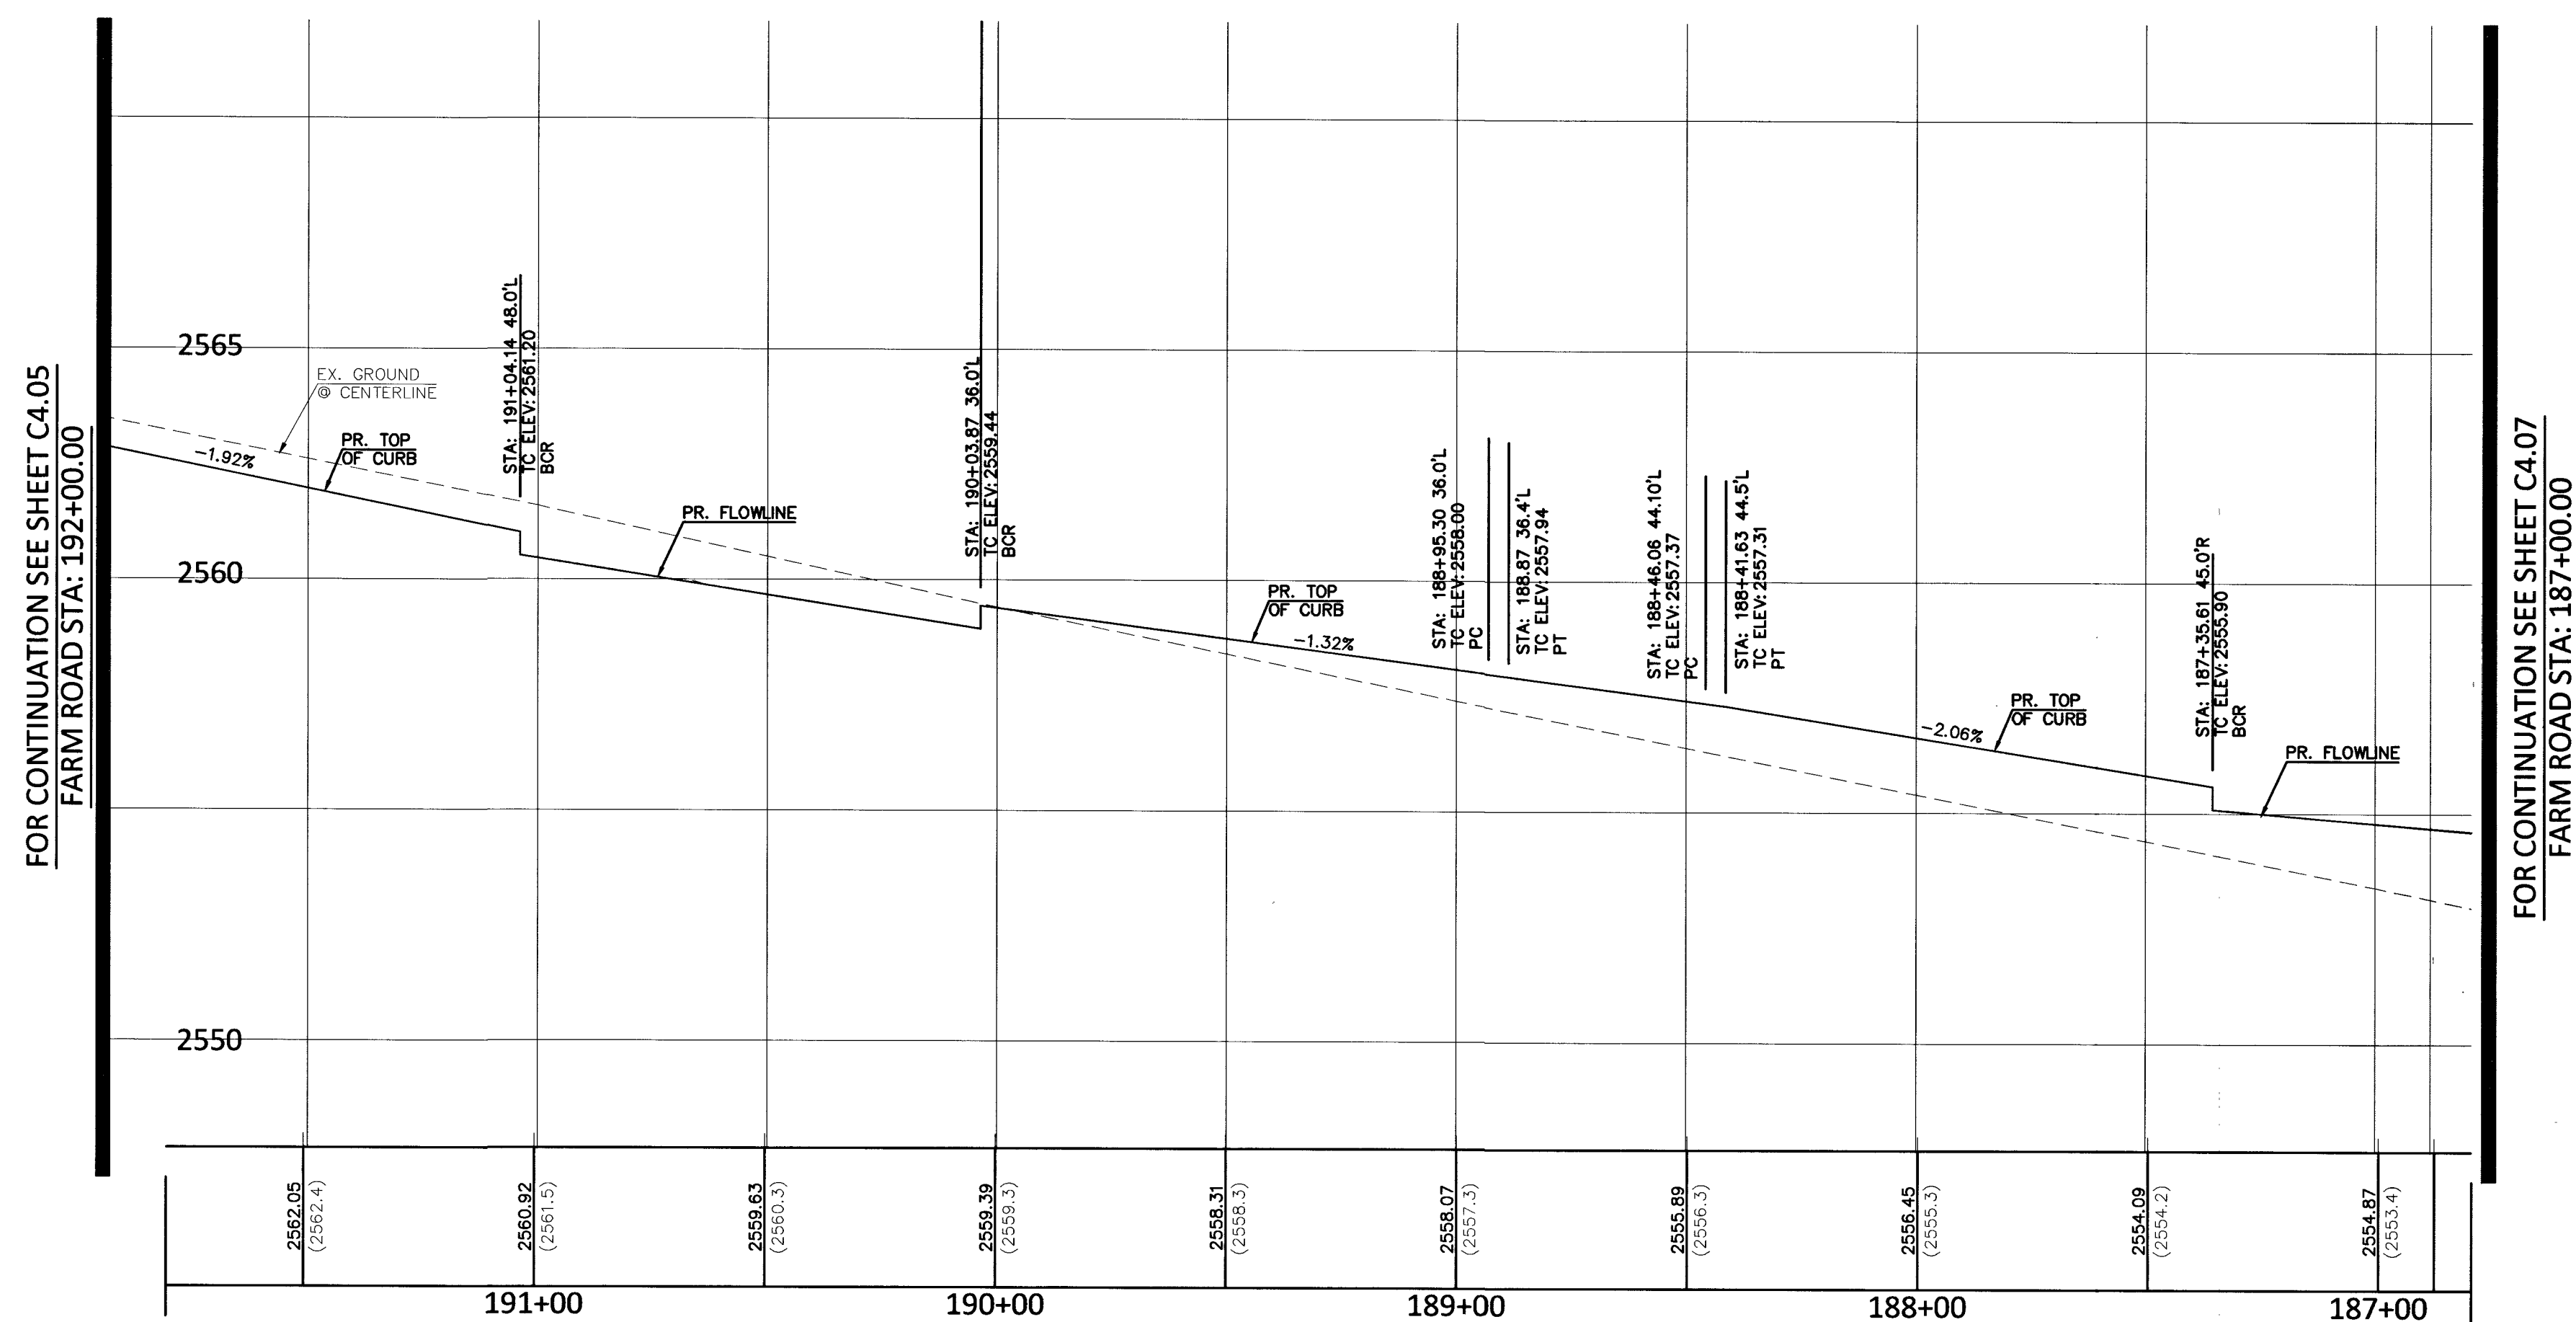
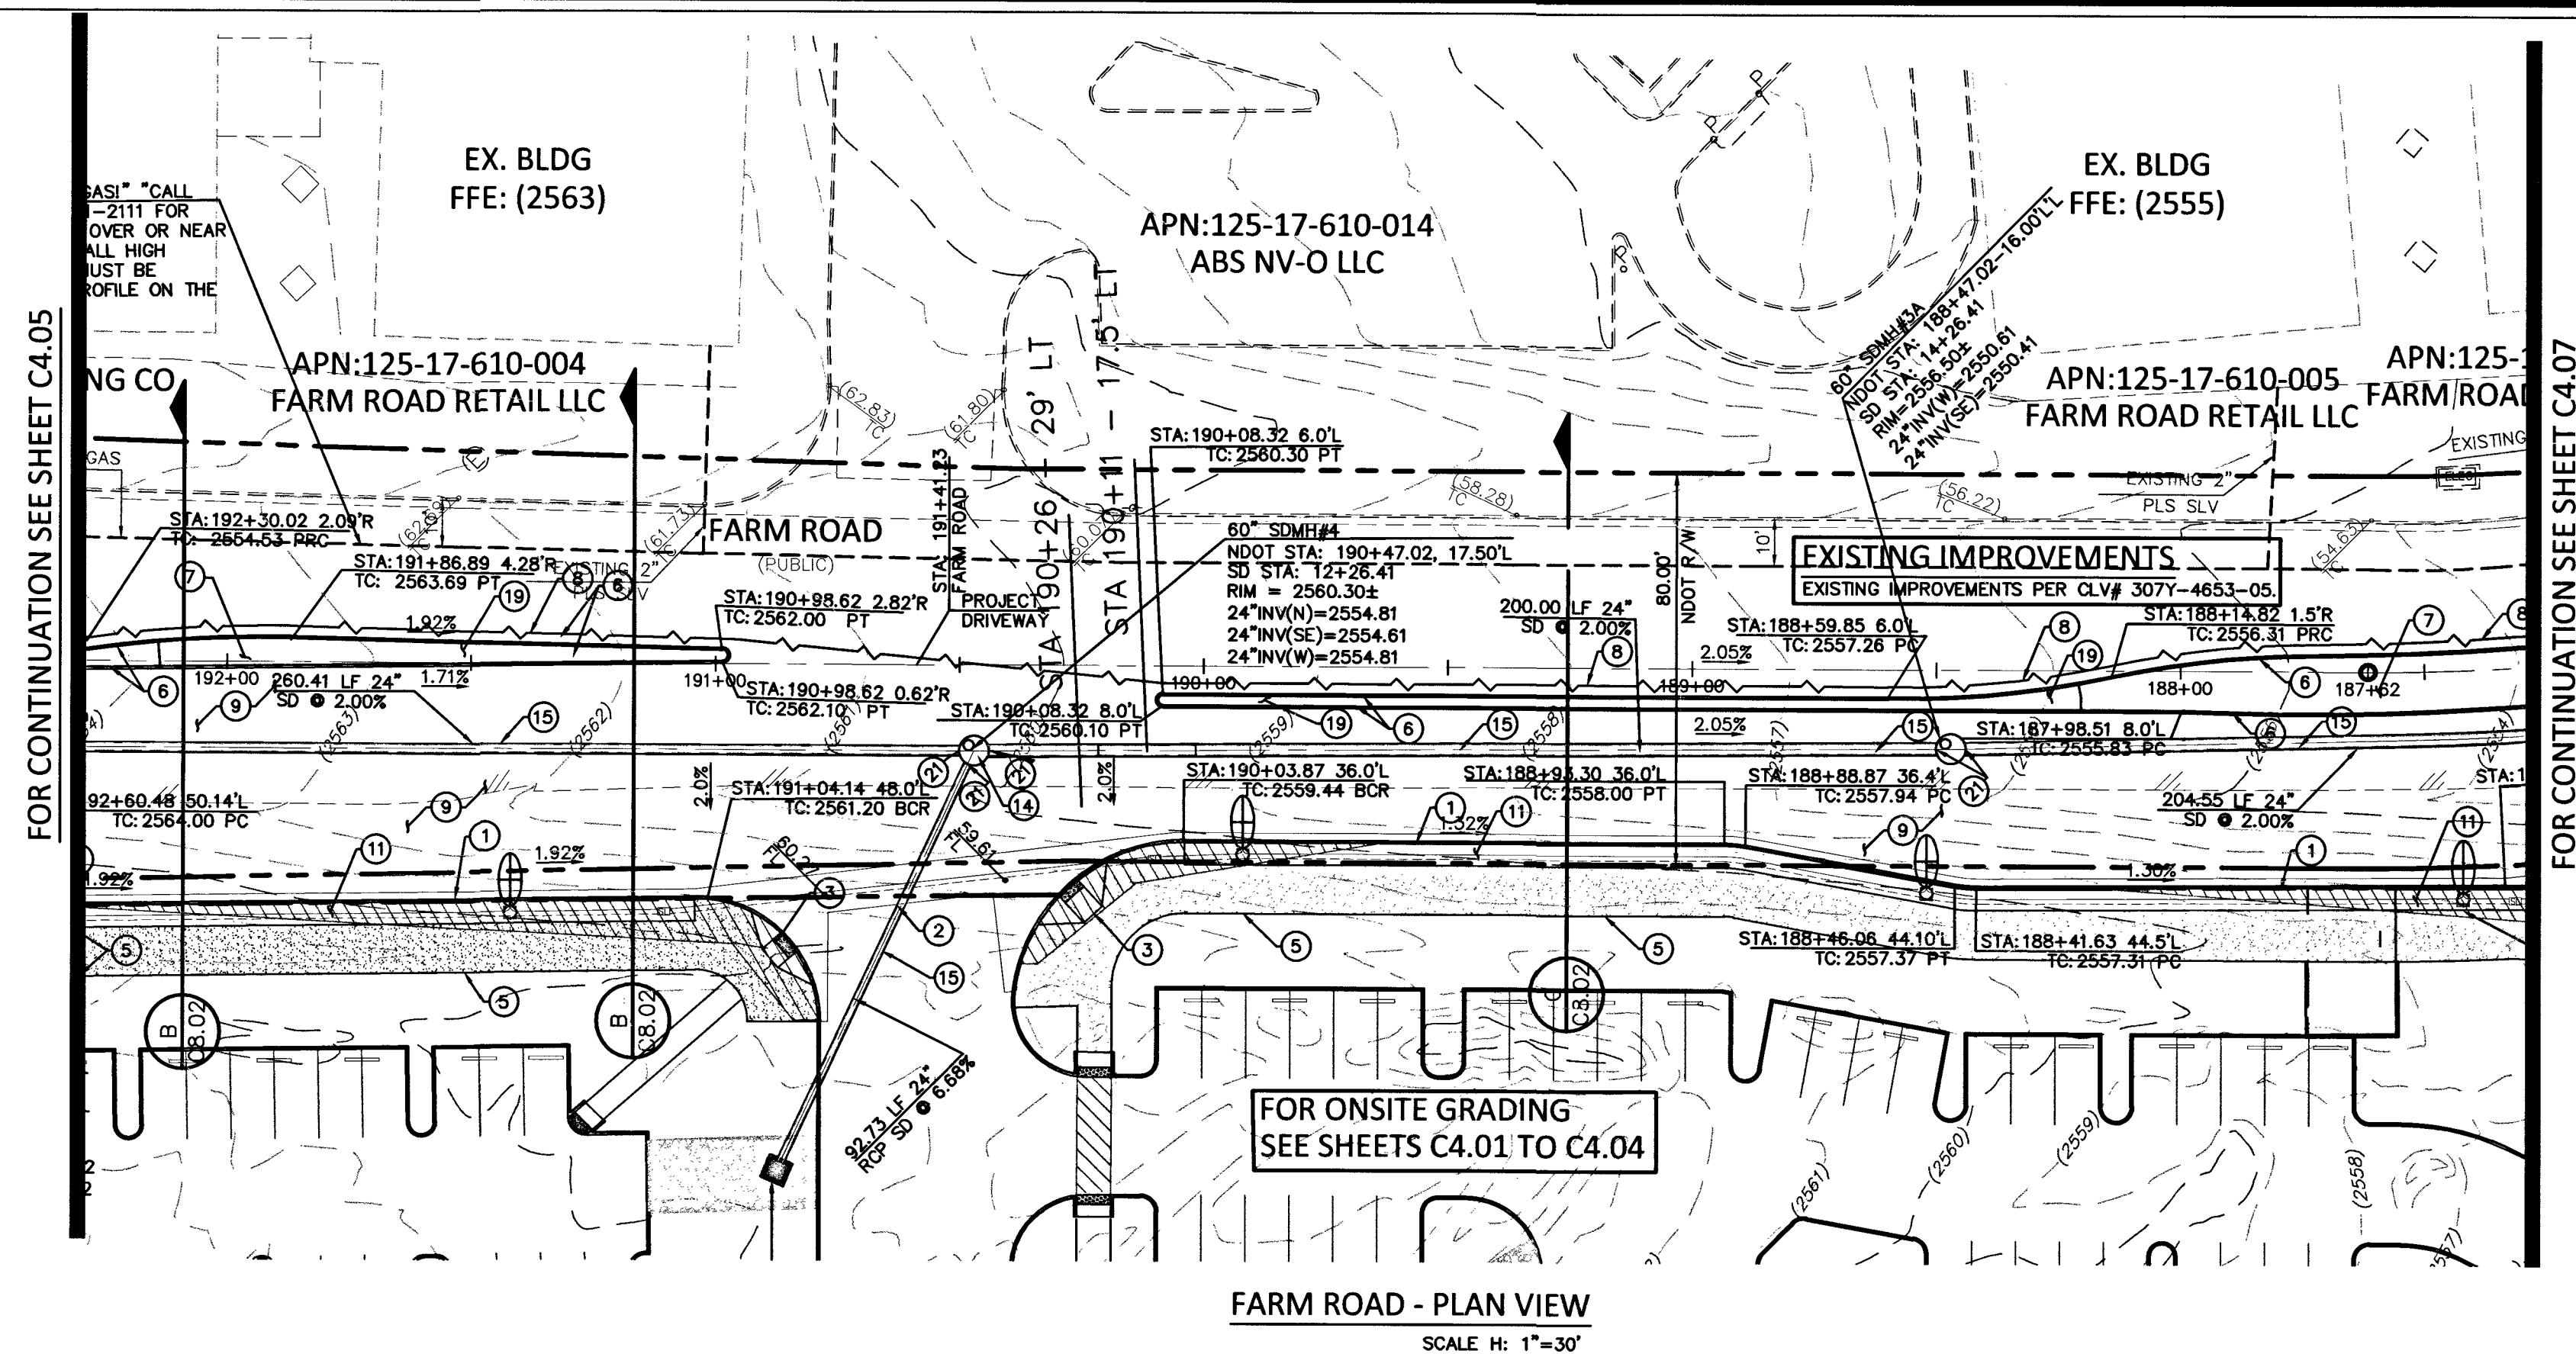


BASIS OF BEARING

CONSTRUCTION NOTES

DEMOLITION NOTES

APPROVED FOR CONSTRUCTION

SIGHT VISIBILITY ZONE LEGEND

NOTE:

FLOOD ZONE NOTE:


PUBLIC DRAINAGE QUANTITIES:

ALL GRADING WORK SHALL BE IN STRICT ACCORDANCE WITH THE SOILS REPORT FOR THE SITE ENTITLED "PROPOSED COMMERCIAL DEVELOPMENT SOUTH CORNER OF DURANGO DR. AND FARM RD.

PROJECT NO.: 4125XD130, DATED DECEMBER 22, 2015

I CERTIFY THAT THIS GRADING PLAN CONFORMS TO THE THE APPROVED DRAINAGE STUDY FOR THIS SITE ON FILE WITH THE CITY OF LAS VEGAS. (DS 4710A)

**COLLINS
ENGINEERS**
313130 S. DURANGO DR., SUITE 404
LAS VEGAS, NV 89117
PHONE: (702) 248-8000
FAX: (702) 248-8070
www.collinsengr.com

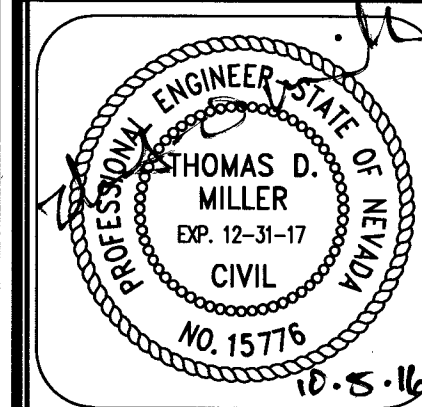

**IMPROVEMENT PLANS FOR DC PLAZA
APN:125-17-601-007,010,013,020 AND 021
FARM ROAD OFF-SITE GRADING PLAN & PROFILE**

NO.	DATE	DESIGN BY	DESCRIPTION
CEI PROJECT:			4136
DESIGN BY:			JDM SR
DRAWN BY:			JDM SR
CHECKED BY:			TDM P.E.
DATE: 09/19/16			
SCALE: 1"=30'			
SHEET NUMBER C4.06			
SHEET 12 OF 46			
107V6734 H#64486			