



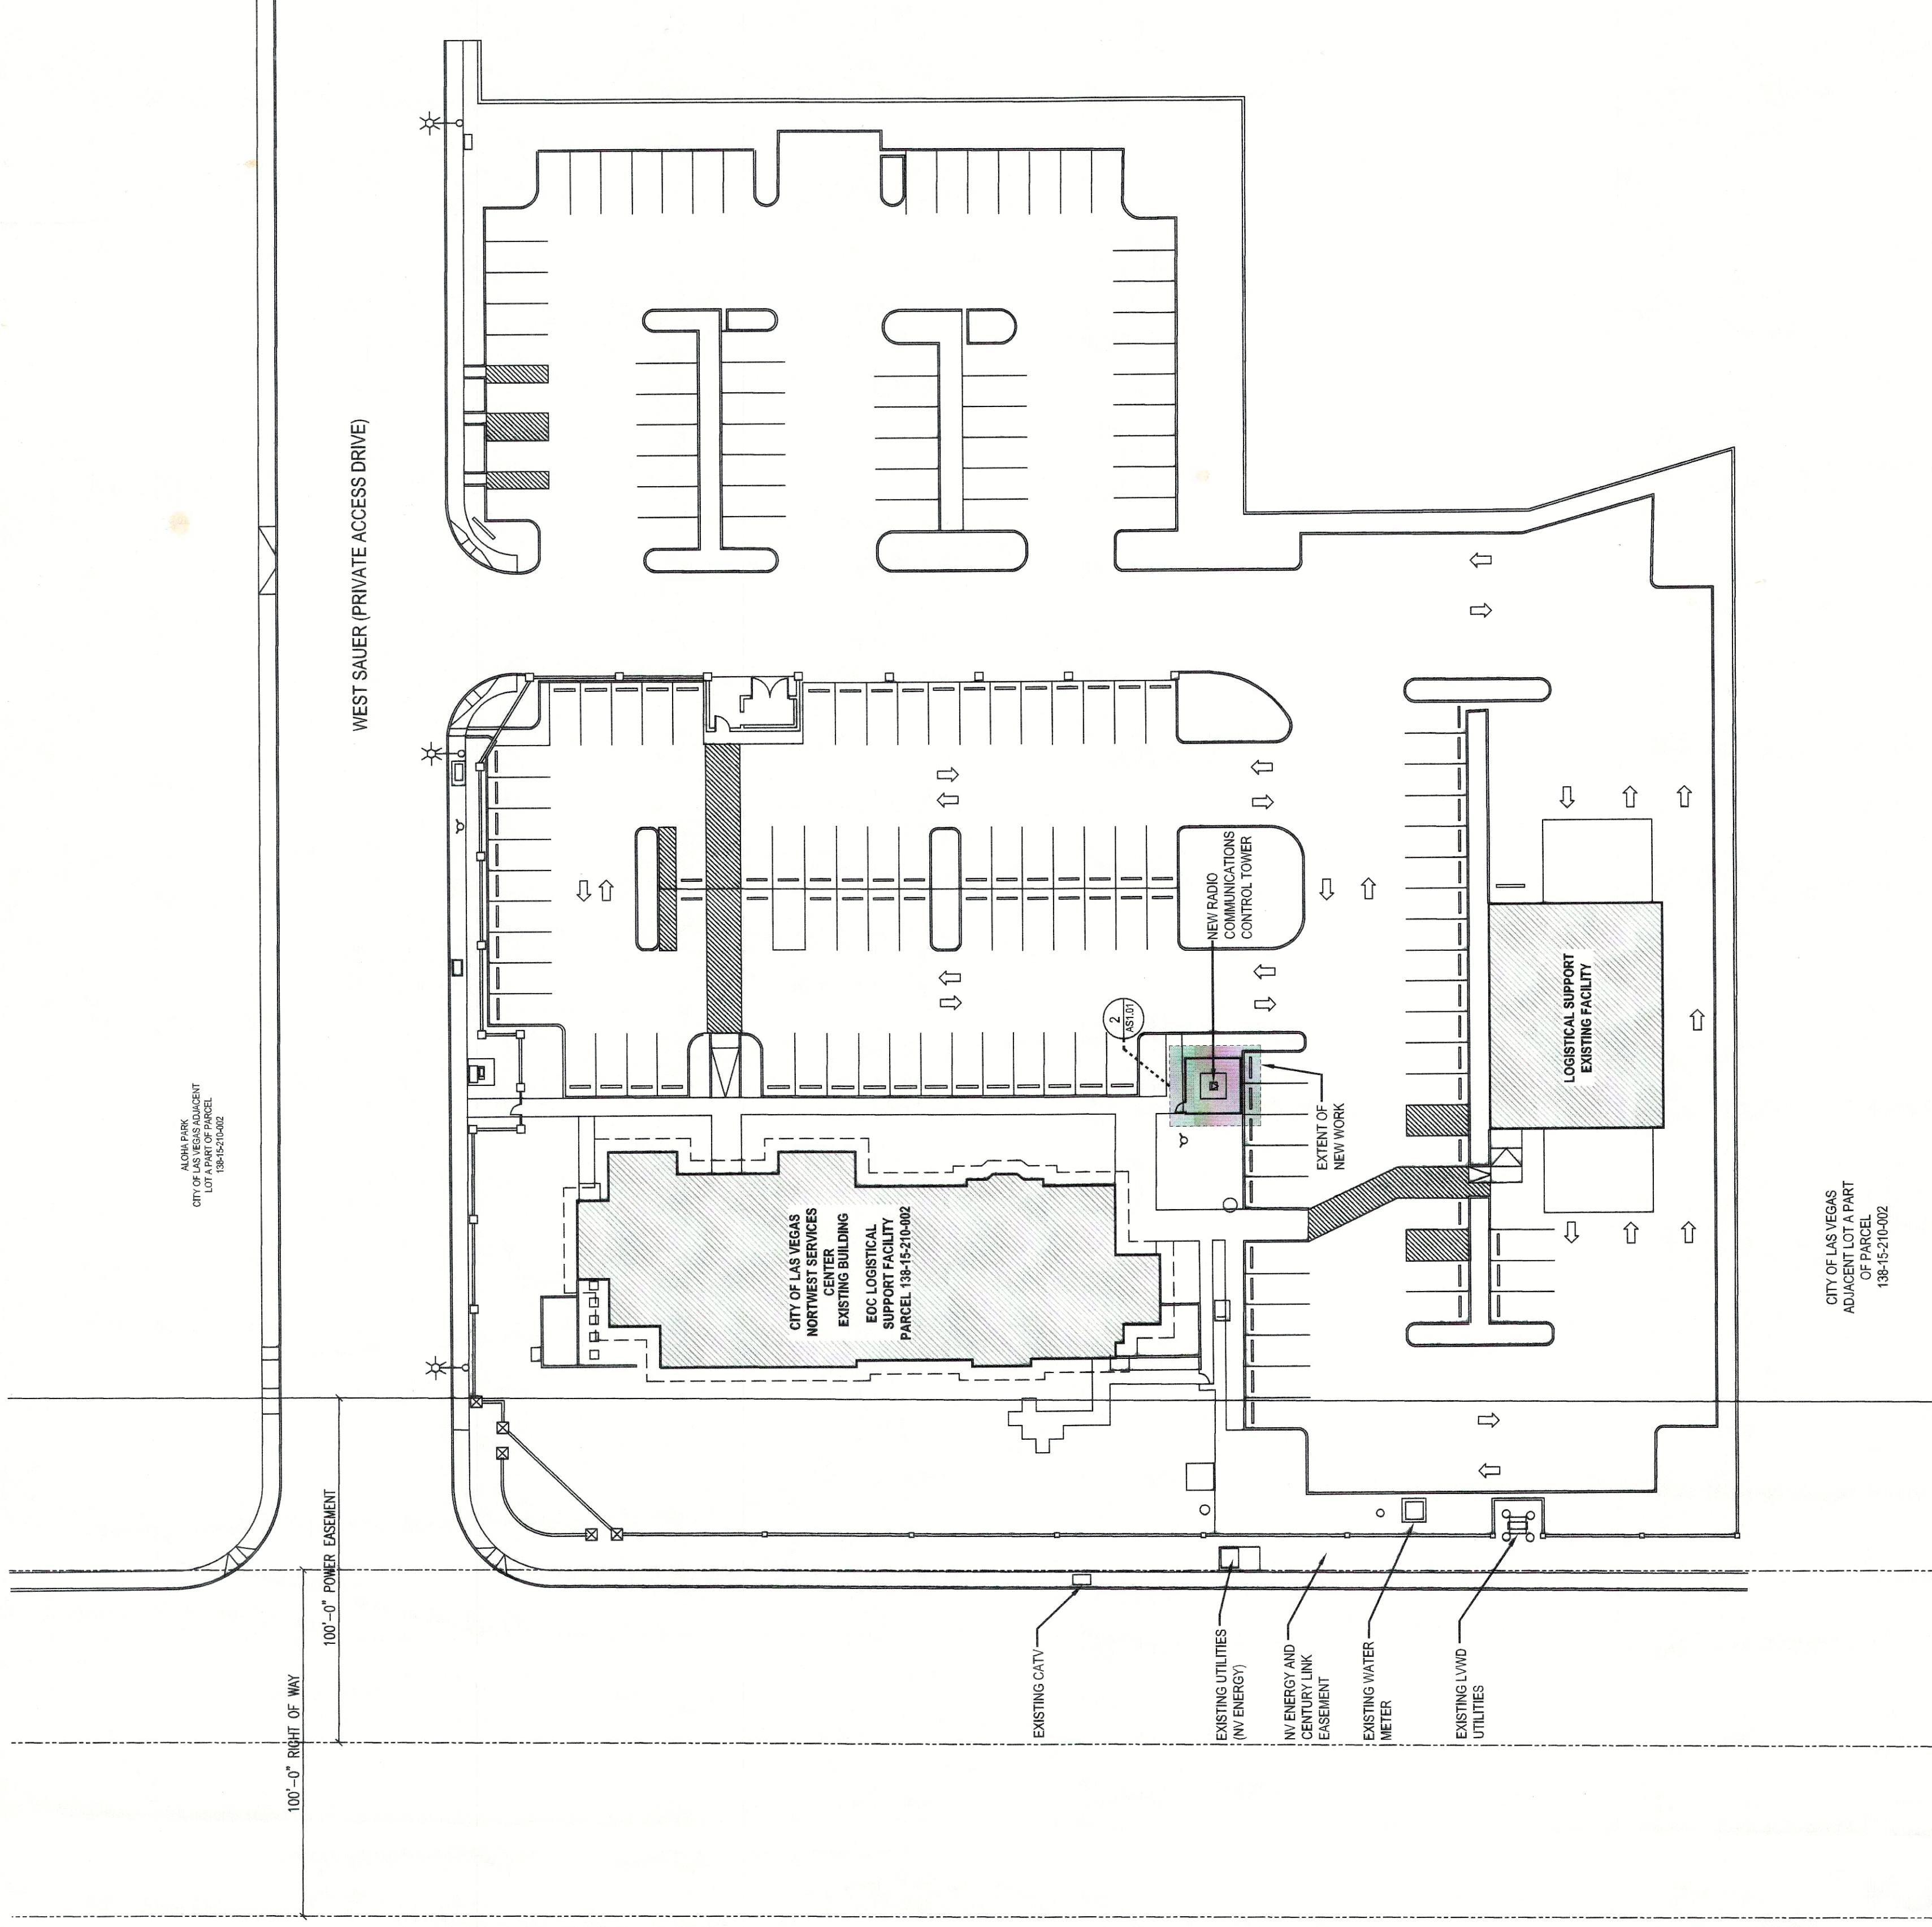


1 ARCHITECTURAL SITE PLAN
SCALE: 1/32" = 1'-0"

CITY OF LAS VEGAS
ADMINISTRATIVE PART
OF PARCEL
138-15-210-002


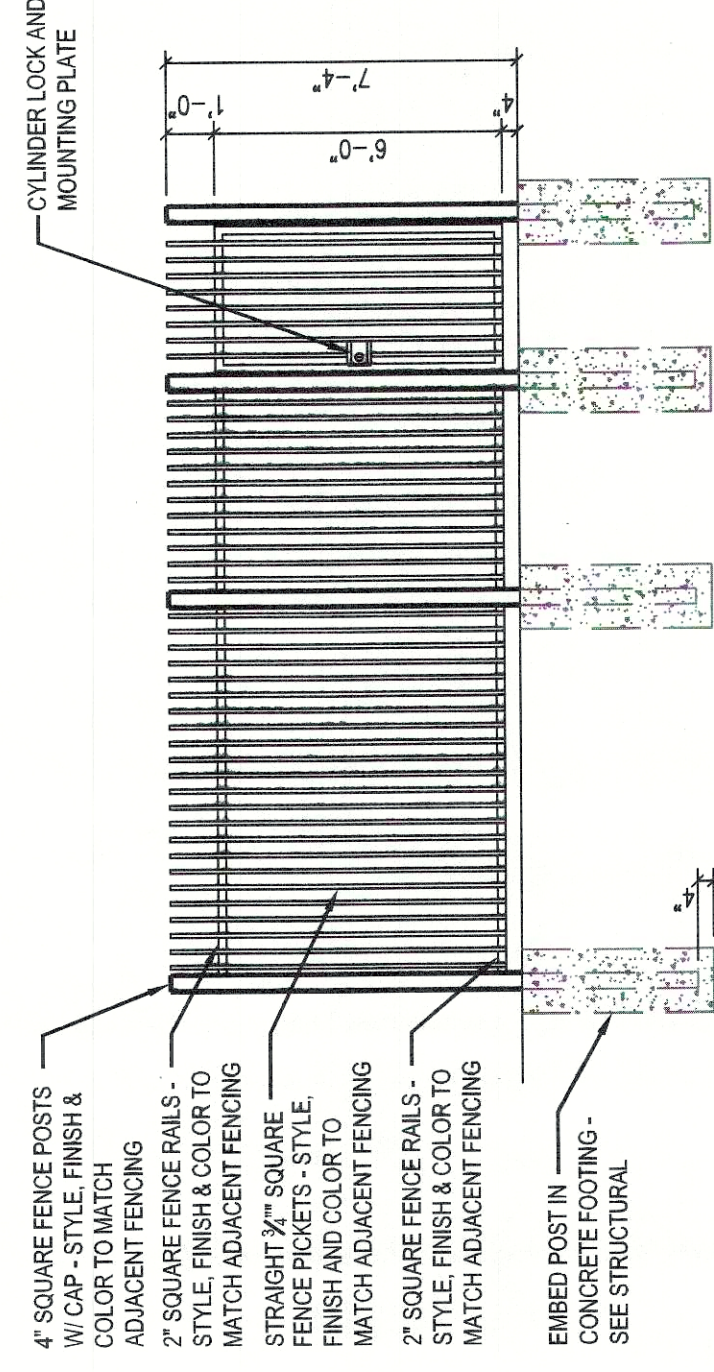


3 SECURITY FENCE ELEVATION
SCALE: 1/4" = 1'-0"

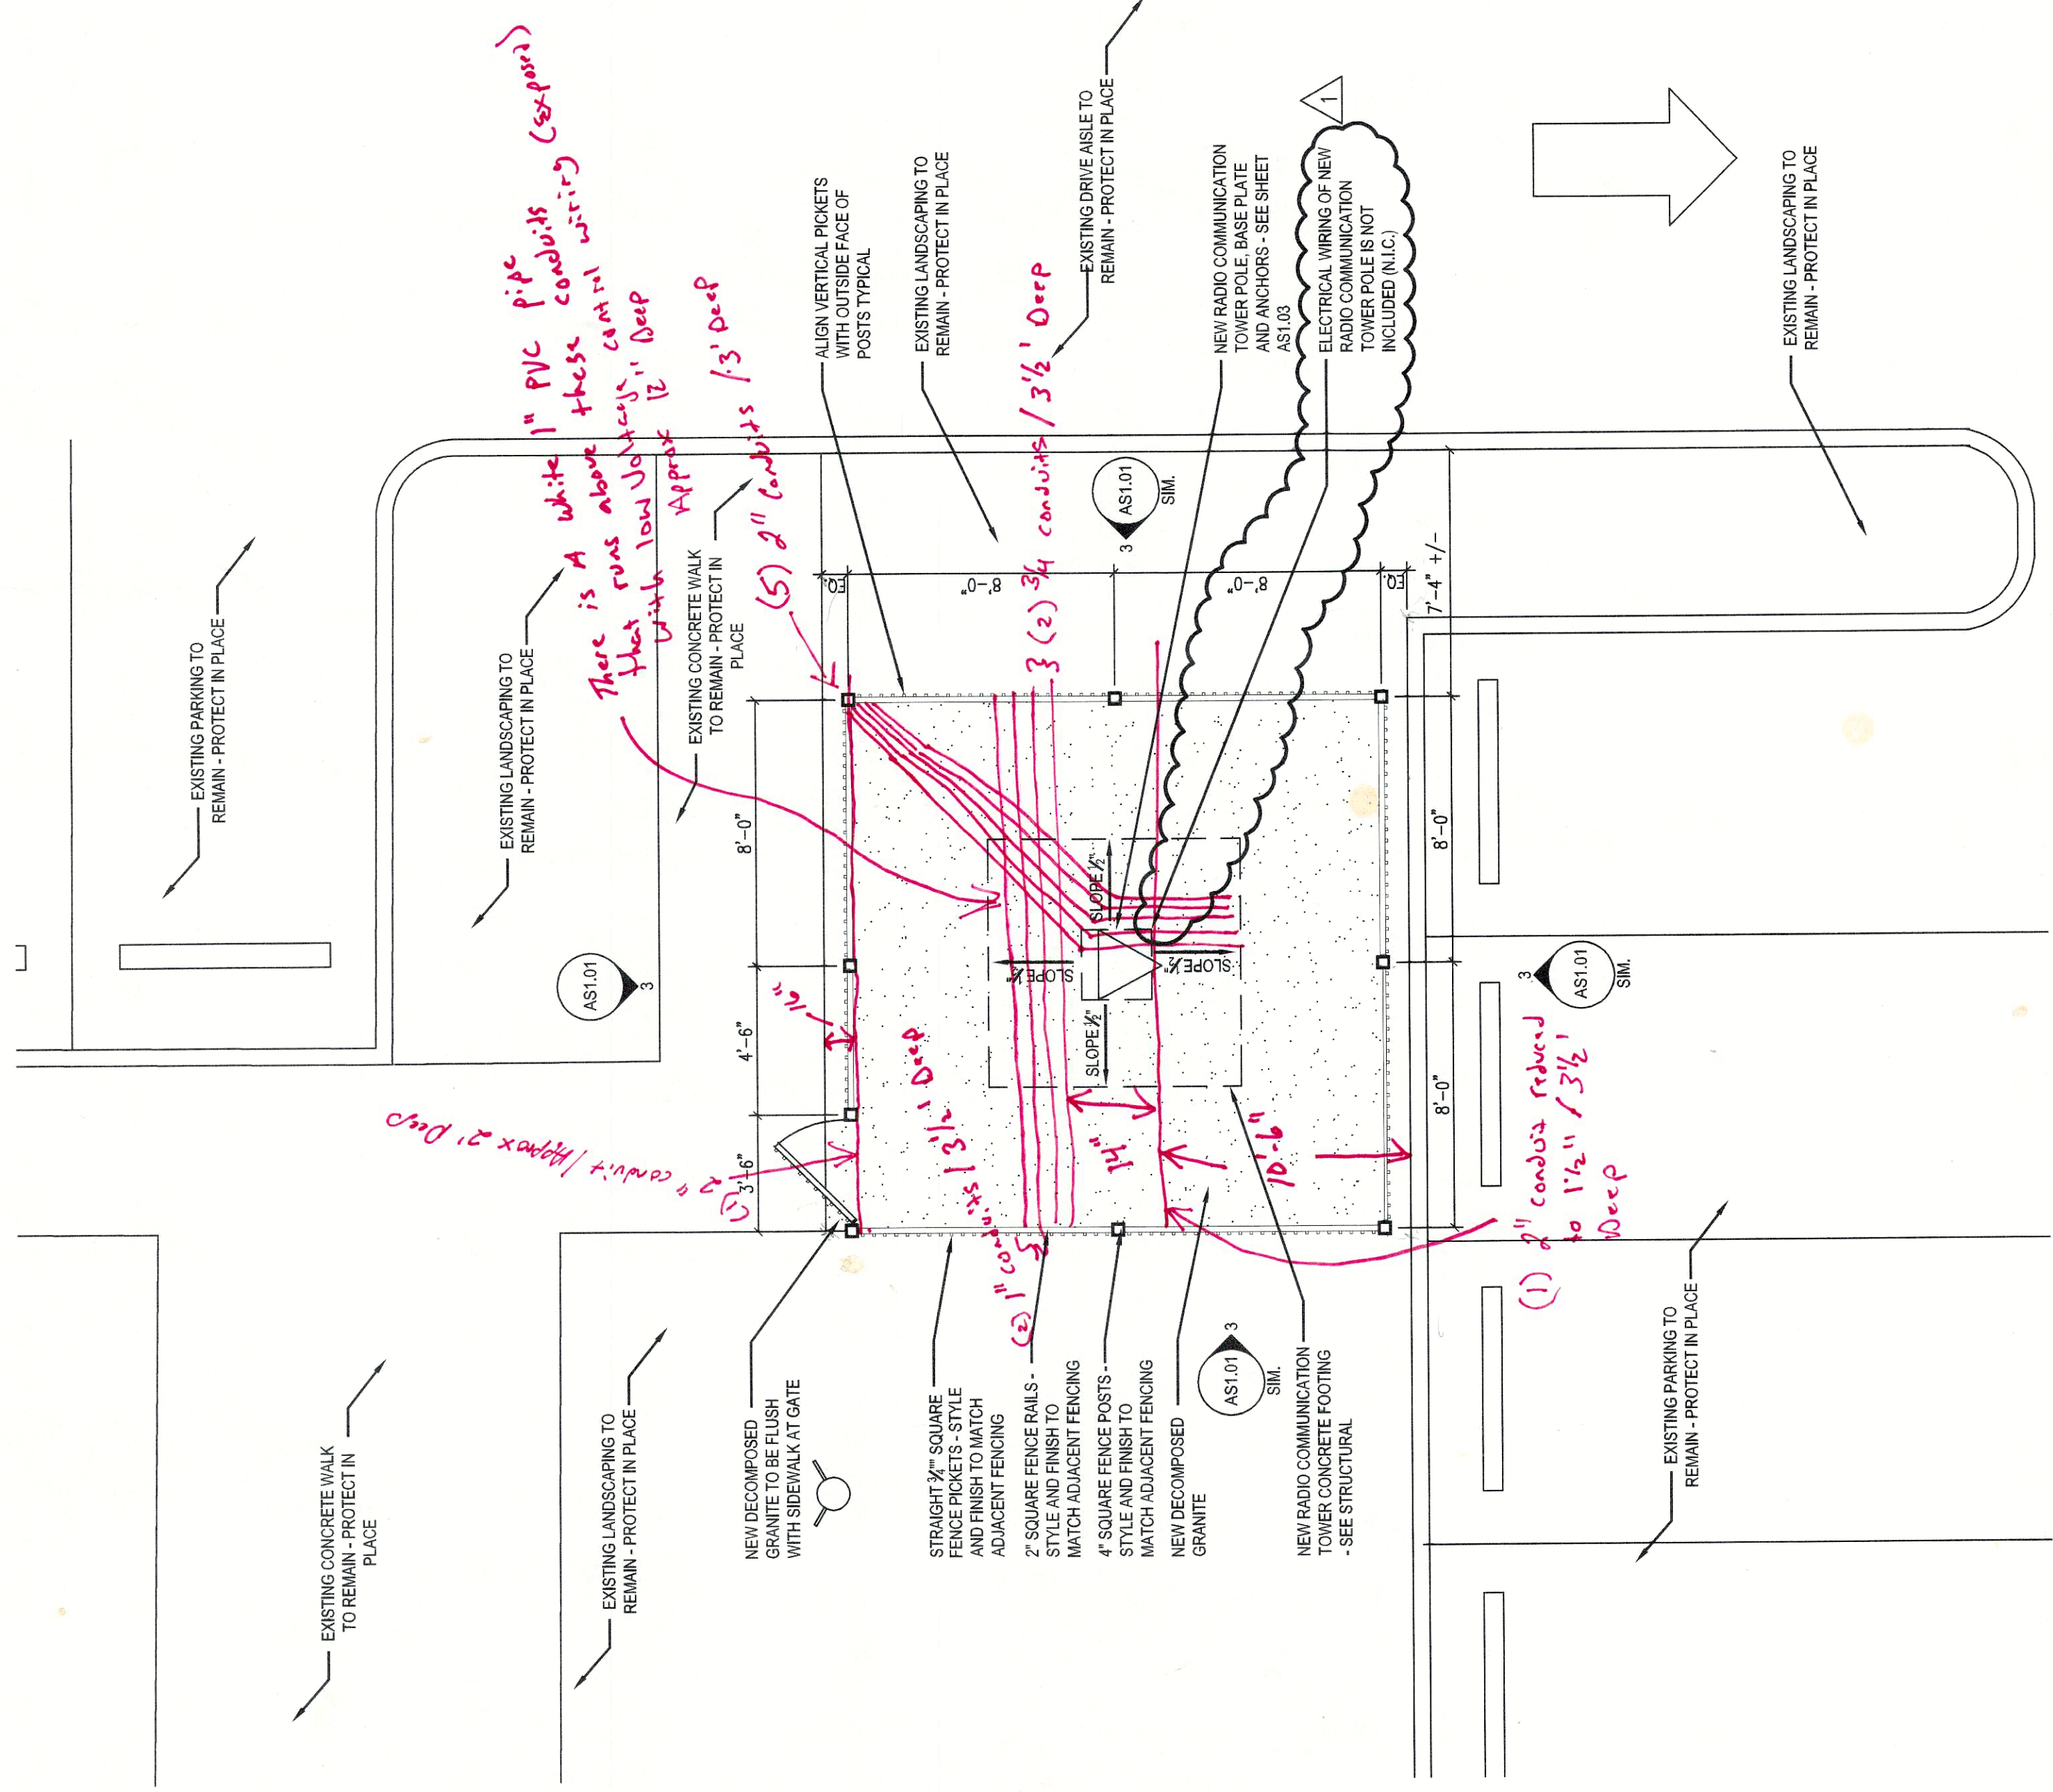

2 ENLARGED ARCHITECTURAL SITE PLAN
SCALE: 1/4" = 1'-0"

CITY OF LAS VEGAS
ADMINISTRATIVE PART
OF PARCEL
138-15-210-002

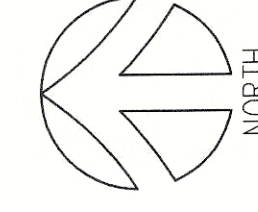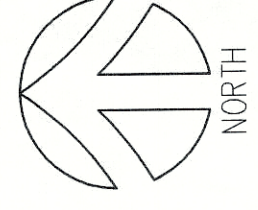

ARCHITECTURAL SITE PLANS AND ELEVATION
PROJECT NAME
NEW RADIO COMMUNICATION TOWER AND SECURITY FENCE
DEPARTMENT OF PUBLIC WORKS
EMERGENCY OPERATIONS CENTER - LOGISTICAL SUPPORT FACILITY
7551 SAUER DRIVE LAS VEGAS, NEVADA 89128

Revisions	Description	Date
1	CLVSC COMMENTS 12/7/15	12/7/15
2	CLVSC COMMENTS 12/7/15	12/7/15
Stetten CONSTRUCTION • DESIGN BUILD
SLETTEN CONSTRUCTION OF NEVADA, INC.

Seal
MAR 07 2016
No. 631
ARCHITECT
CITY OF LAS VEGAS

PLANS APPROVED
CONSTRUCTION
Building & Safety Department
City of Las Vegas, Nevada
MAR 08 2016
Don't let outside Electrical, Plumbing,
Mechanical, Structural, etc. Change
Without Approval. Any Change
Without Approval is a Violation of the
Not a Permit to Violate City Ordinance.

RECEIVED
MAR 07 2016
CITY OF LAS VEGAS
PERMITS

Project Manager:
Checked By:
Drawn By:
Designed By:
Issued for:
Date:
12/11/15
PLANS CHECK REVIEW
Sheet Number
AS1.01
AS BUILT