


Russ Davis

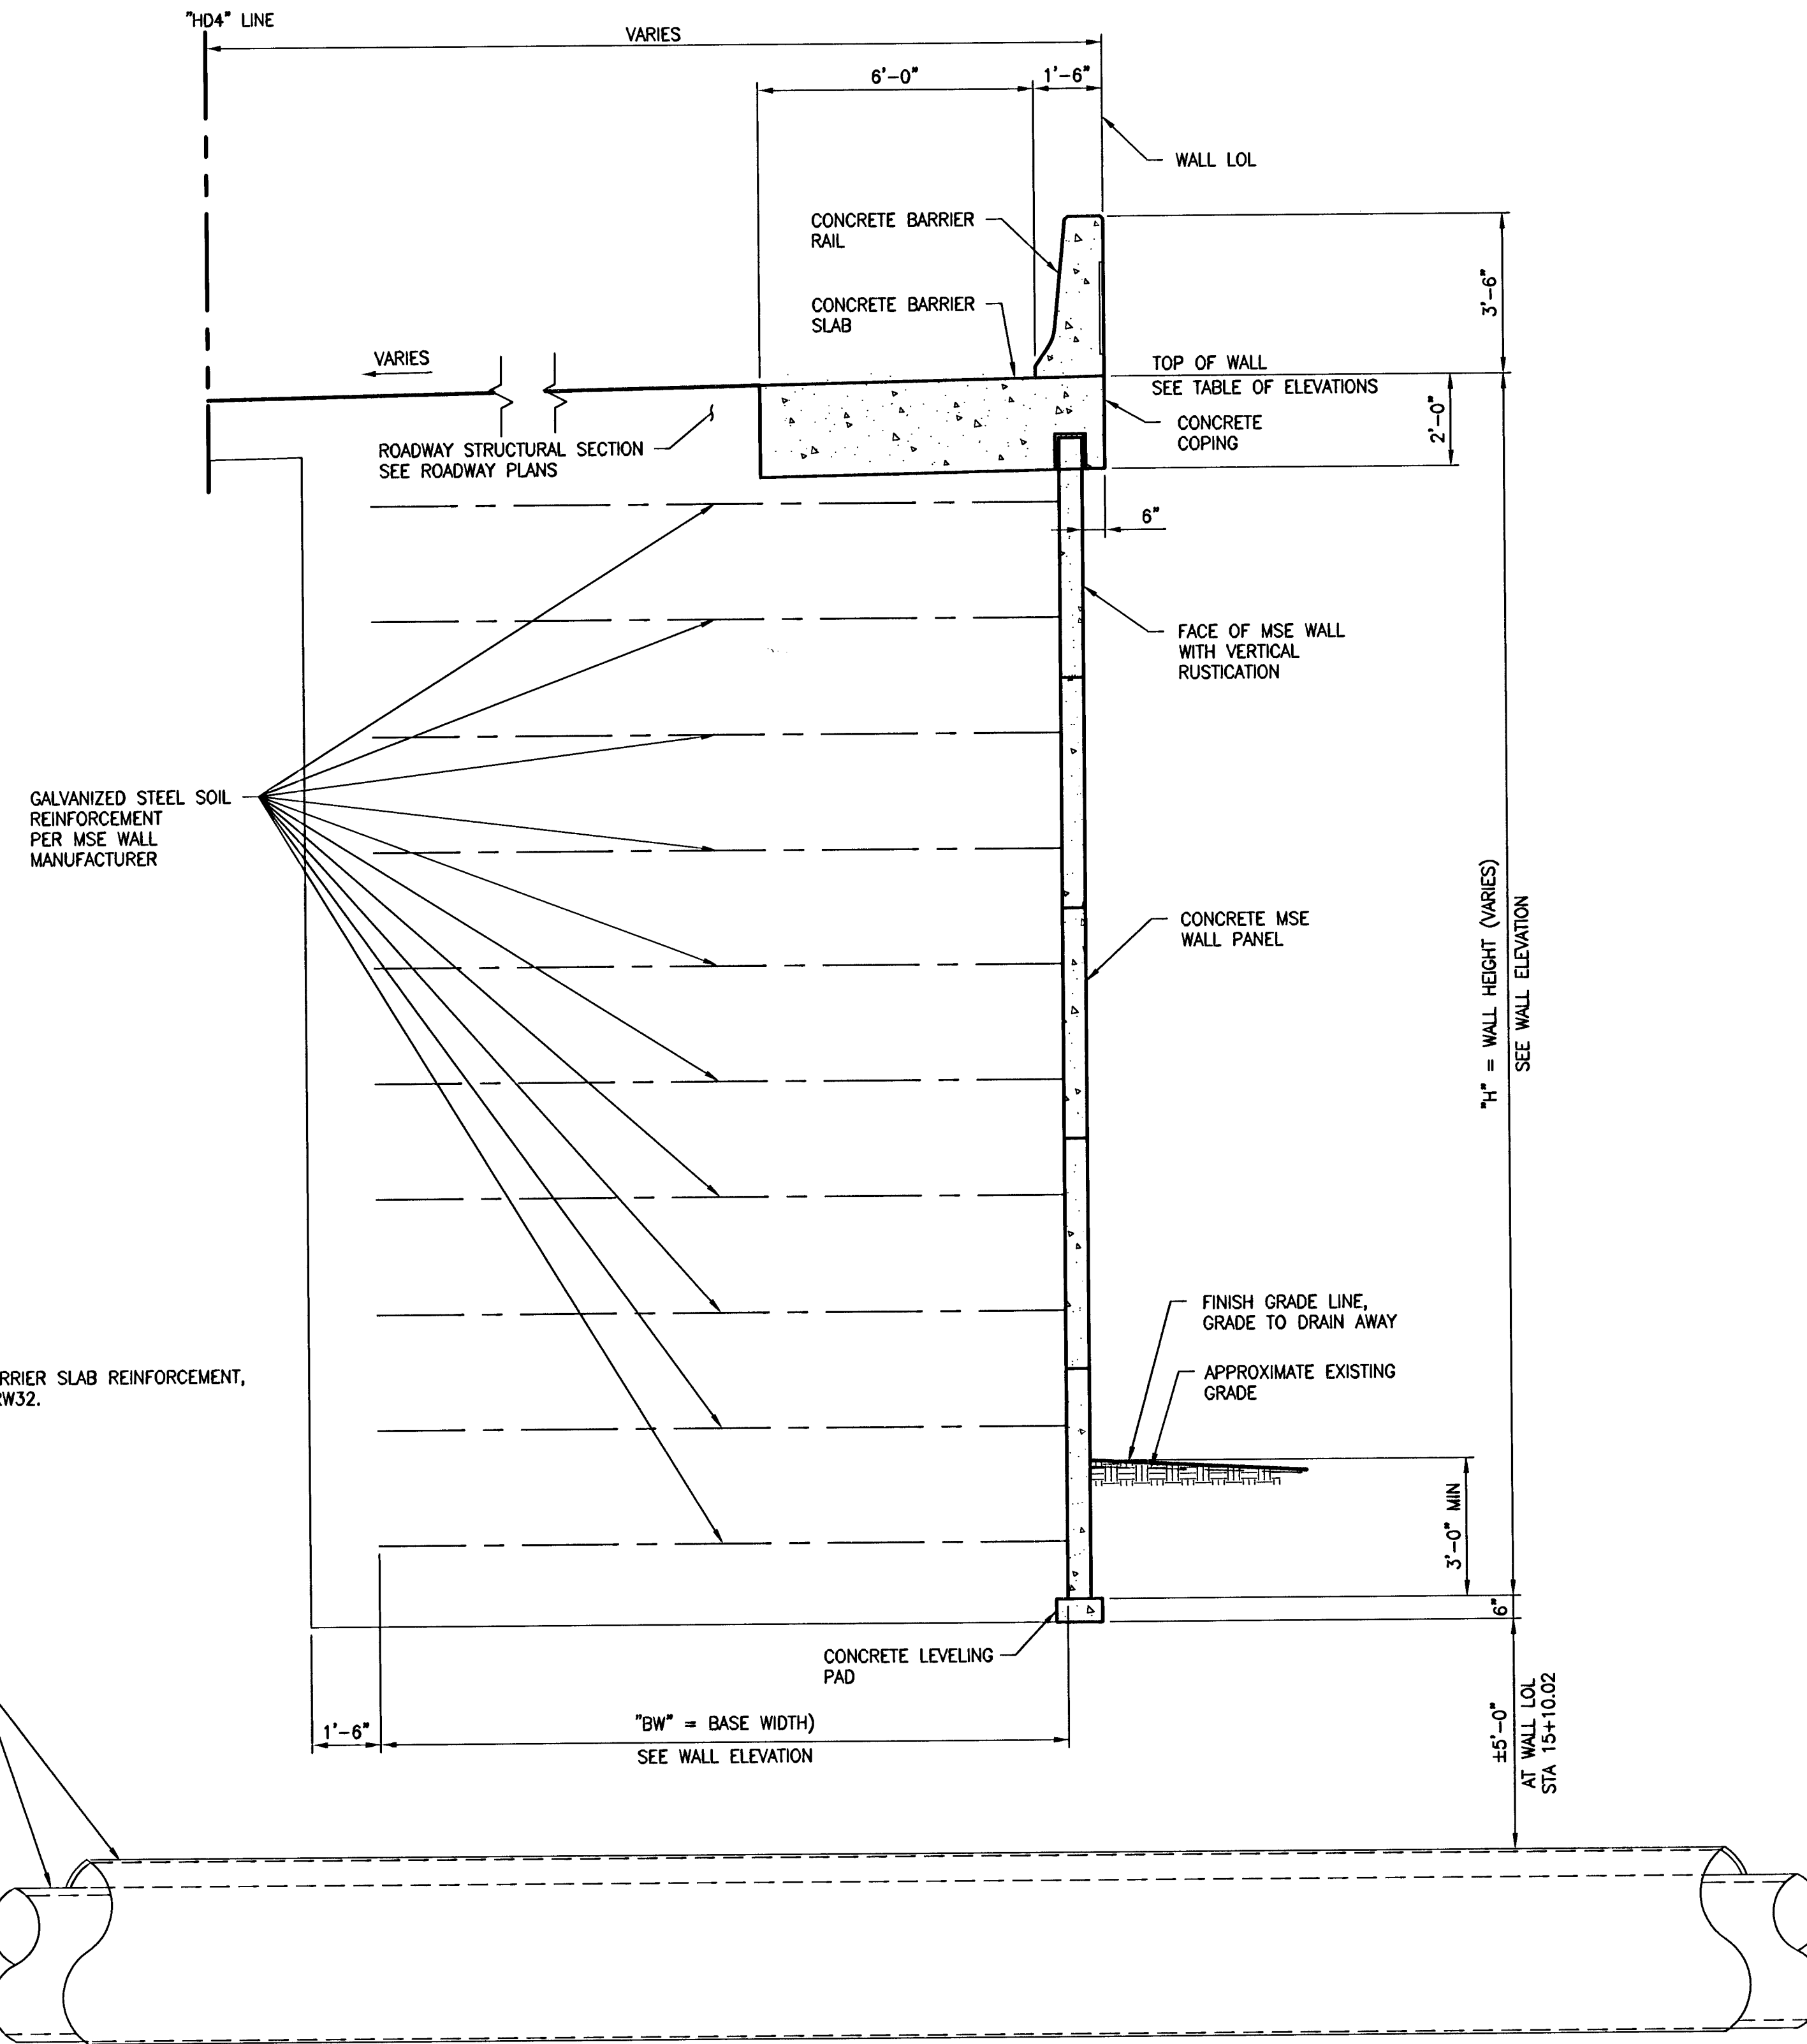

NOTE:
FOR BARRIER RAIL AND BARRIER SLAB REINFORCEMENT,
SEE DETAIL 1 ON SHEET RW32.

3/8" CML&C WATER
PIPE AND 48" STEEL
CASING AT WALL LOL
STA 15+10.02. PROTECT
IN PLACE.

SECTION D-D

RETAINING WALL #4 ELEVATIONS		
RETAINING WALL LOL STATION	TOP OF WALL ELEVATION	APPROXIMATE FINISH GRADE ELEVATION
10+00.00	2688.84	2687.00
10+25.00	2689.67	2687.65
10+50.00	2690.55	2688.00
10+75.00	2691.48	2689.00
11+00.00	2692.47	2689.00
11+25.00	2693.51	2689.78
11+50.00	2694.60	2690.99
11+75.00	2695.75	2691.90
12+00.00	2696.95	2692.00
12+25.00	2698.21	2692.00
12+50.00	2699.51	2692.00
12+75.00	2700.88	2692.57
13+00.00	2702.30	2693.96
13+25.00	2703.73	2694.60
13+50.00	2705.16	2695.33
13+75.00	2706.59	2695.51
14+00.00	2708.02	2696.00
14+25.00	2709.45	2696.35
14+50.00	2710.87	2697.00
14+75.00	2712.30	2697.00
15+00.00	2713.73	2698.00
15+25.00	2715.20	2699.58
15+50.00	2716.59	2700.70
15+75.00	2718.02	2701.61
16+00.00	2719.45	2702.18
16+25.00	2720.88	2703.02
16+50.00	2722.31	2703.47
16+75.00	2723.74	2703.81
17+00.00	2725.17	2704.40
17+25.00	2726.59	2704.95
17+26.02	2726.65	2704.98
17+47.68	2727.89	2705.00
17+50.00	2728.03	2705.00
17+75.00	2729.45	2706.00
18+00.00	2730.88	2705.93
18+25.00	2732.29	2706.45
18+50.00	2733.59	2707.00
18+75.00	2734.80	2707.00
19+00.00	2735.90	2707.00
19+25.00	2736.90	2707.00
19+50.00	2737.80	2707.00
19+75.00	2738.60	2707.48
19+92.29	2739.08	2707.21
20+00.00	2739.21	2707.58
20+25.00	2739.57	2708.00
20+50.00	2739.79	2708.22
20+75.00	2739.87	2708.97
20+82.32	2739.86	2709.00

APPROVED
Joseph Morgan 7/14/08
LAS VEGAS VALLEY WATER DISTRICT
LVWD PROJECT # H80315
DATE

DESIGNED BY: R. DAVIS 6/20/2008
DRAWN BY: A. GRANT 6/20/2008
CHECKED BY: R. DAVIS 6/20/2008
PROJECT NO. 8255
SCALE: 3/8" = 1'-0" HORIZ.
3/8" = 1'-0" VERT.

PUBLIC WORKS DEPARTMENT
400 E. STEWART AVE.
LAS VEGAS, NV 89101
702.228-6272

CITY OF LAS VEGAS, NV

R2H ENGINEERING, INC.
CONSULTING STRUCTURAL ENGINEERS
1000 W. WASHINGTON AVE., SUITE 200
LAS VEGAS, NV 89101
702.251-2000

**MSE RETAINING WALL #4
WALL SECTION AND
ELEVATION TABLE**

**HORSE DRIVE / US 95
INTERCHANGE**

SHEET
440 RW24
OF 453 SHEETS
DRAWING NO.
107V3759

Tuesday, July 01, 2008 6:14:56 PM

114731