
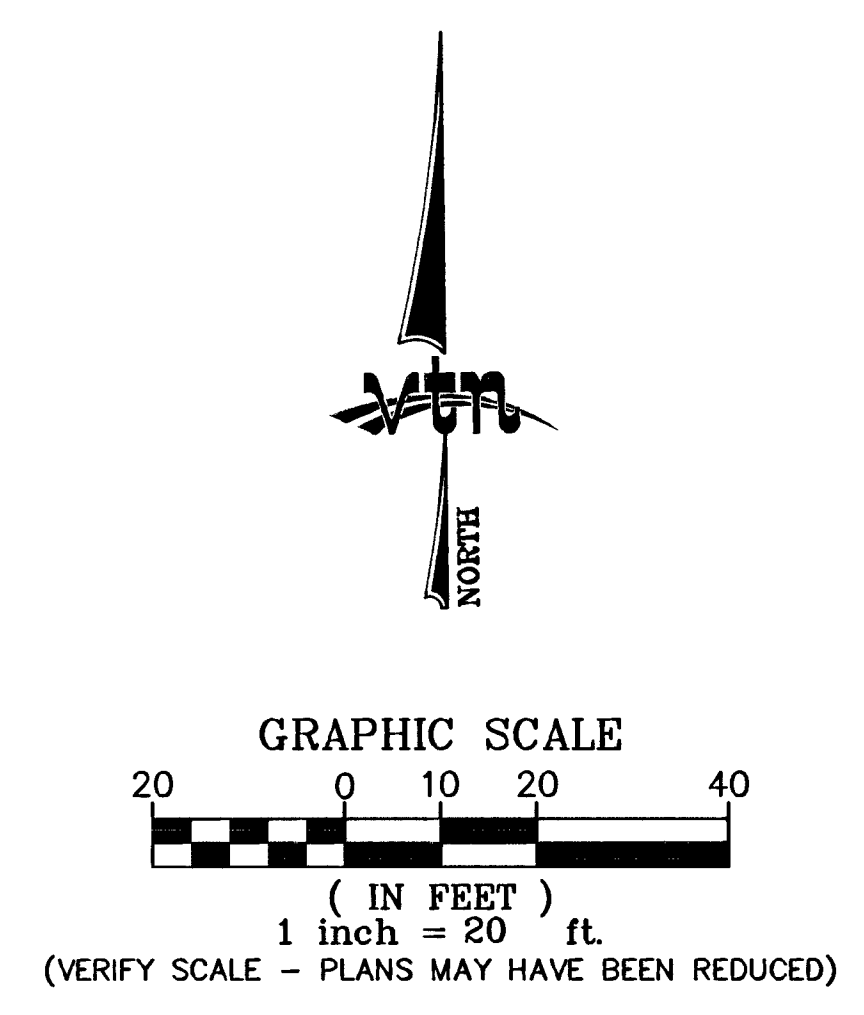


852511

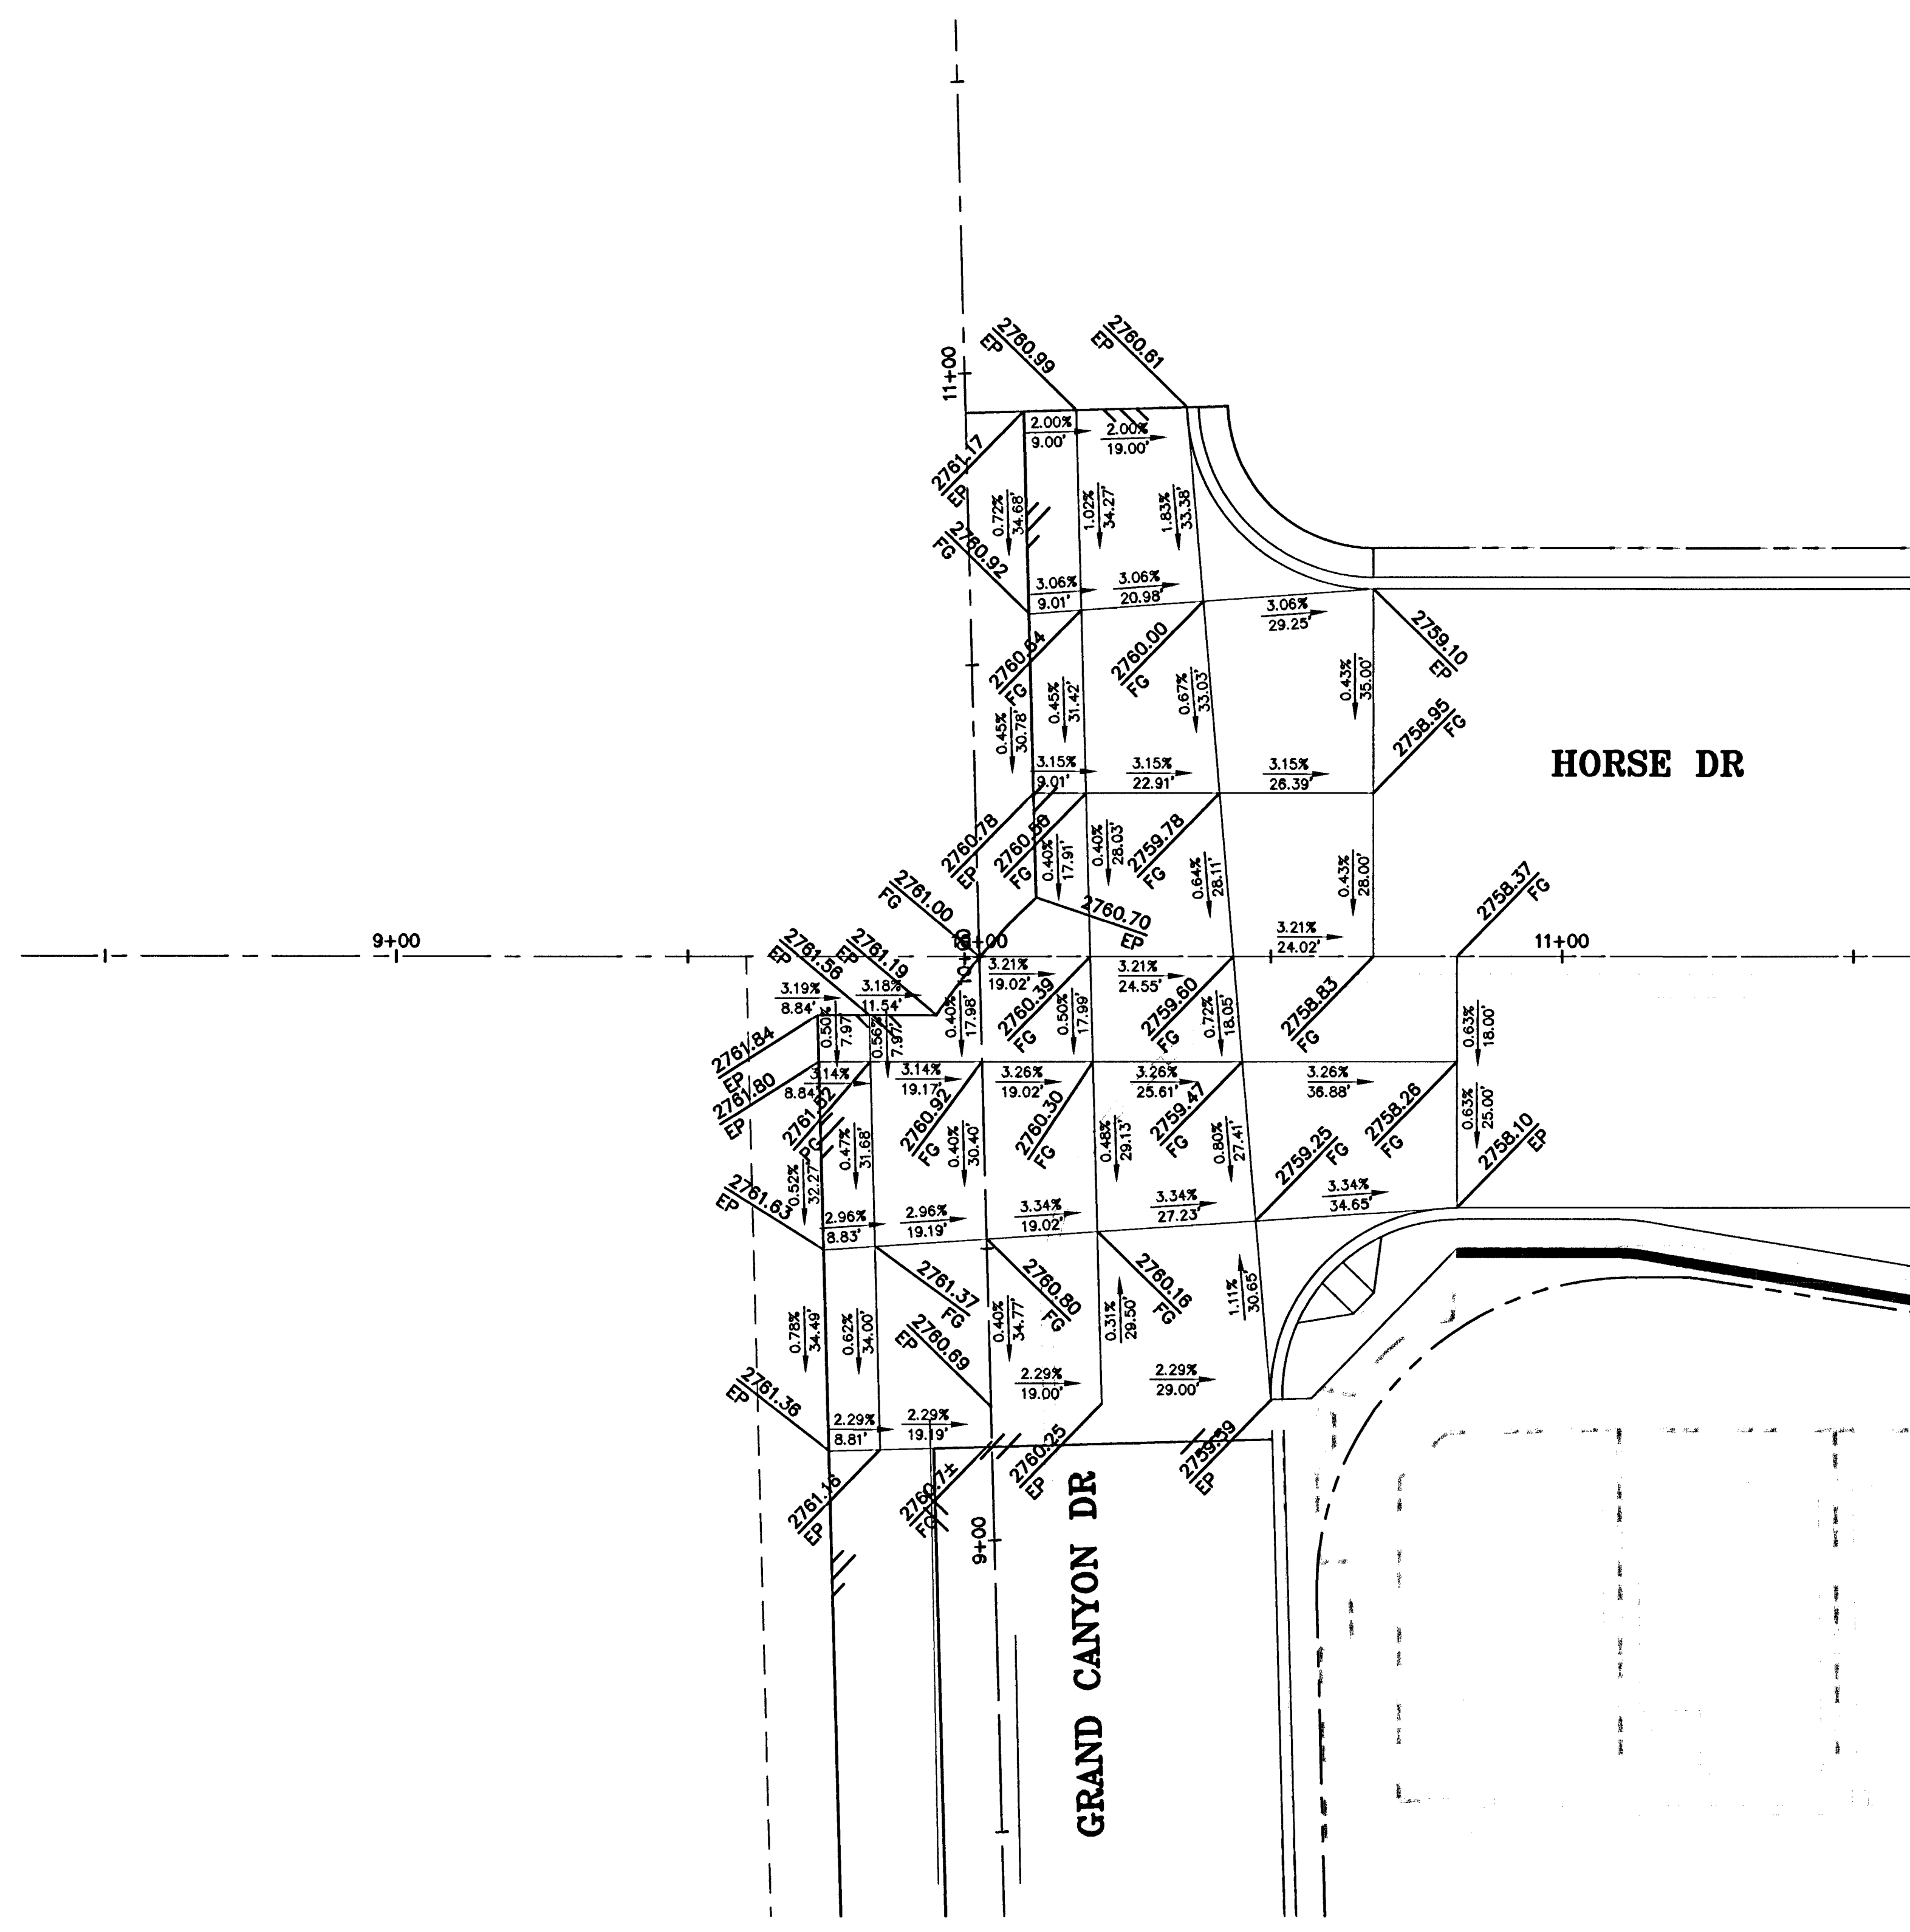

AVOID OVERHEAD POWER LINE CONTACT IT'S COSTLY

**Call before you Dig**  
 Call 811  
 1-702-227-2929  
 NEVADA POWER ENVIRONMENT AND SAFETY SERVICES DEPARTMENT

Call before you Dig  
 Avoid cutting underground utility lines. It's costly.  
**Call 811**  
 1-800-227-2600  
 NEVADA POWER ENVIRONMENT AND SAFETY SERVICES DEPARTMENT

<b>INTERSECTION GRADING PLAN</b> <b>HORSE DR &amp; GRAND CANYON DR</b>		DRAWN BY: LMW 06/30/2008 DESIGNED BY: LMW 06/25/2008 CHECKED BY: KOC 06/30/2008 PROJECT NO: SCALE: 1"=20' HORIZ. VERT. 5/00 N/A
<b>HORSE DRIVE / US 95 INTERCHANGE</b>		PUBLIC WORKS DEPARTMENT 400 E. STEWART AVE. LAS VEGAS, NV 89101 702-229-8272
<b>CITY OF LAS VEGAS, NV</b>		2727 SOUTH RANCHO BOULEVARD LAS VEGAS, NEVADA 89146-5146 PH. (702) 872-7569 FAX (702) 362-2597 <b>nevada</b> CONSULTING ENGINEERS & PLANNERS • LAND SURVEYORS
SHEET <b>C38</b> 26 OF 453 SHEETS DRAWING NO. <b>107V3769</b>	DATE BY REV	REVISION

I:\6500\DWG\DESIGN\6500-INTERSECTION-GRADING-PLAN.dwg