




US 95 SOUTH BOUND OFF-RAMP "HD3A"
 "HD3A" 165+45.52 TO "HD3A" 166+73.12

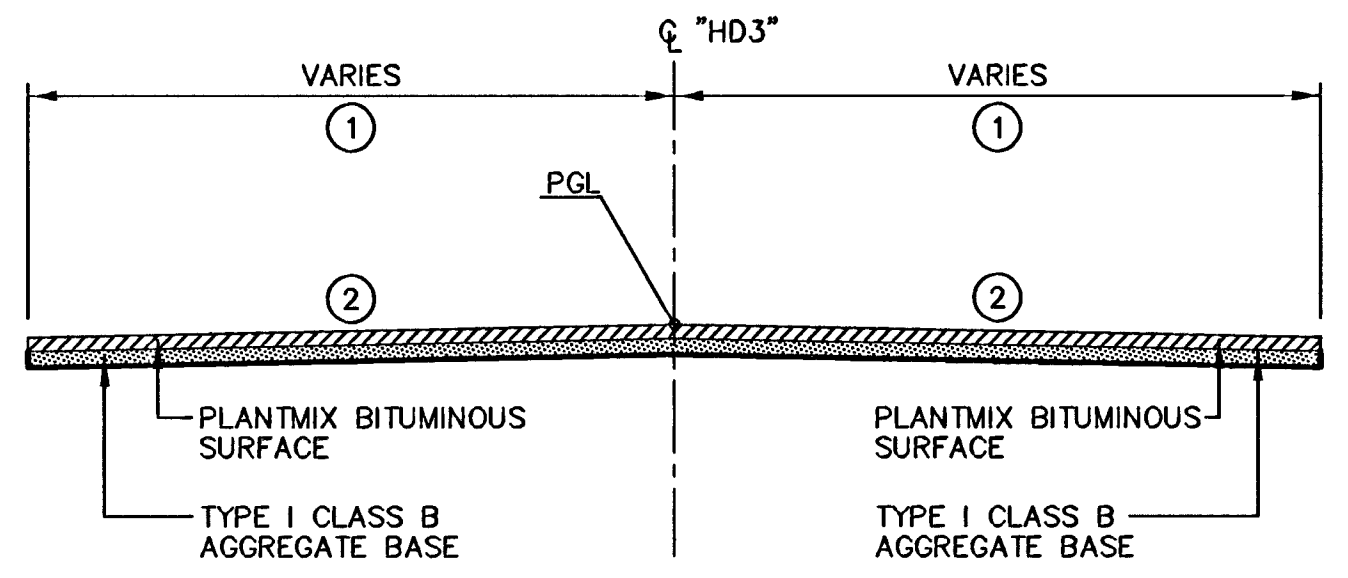


US 95 SOUTH BOUND OFF-RAMP "HD3"
 "HD3" 173+96.47 TO "HD3" 179+34.49

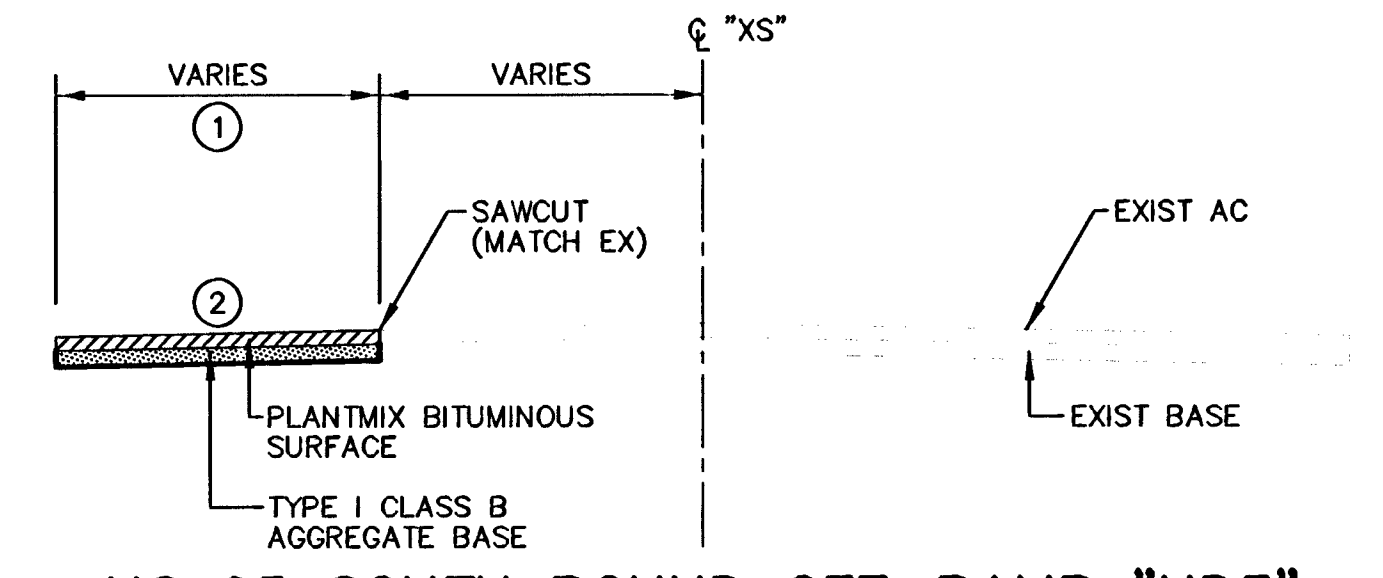


US 95 SOUTH BOUND OFF-RAMP "HD3"
 "HD3" 179+34.49 TO "HD3" 186+49.52=
 "XS" 379+07.6± TO "XS" 386+24.1±

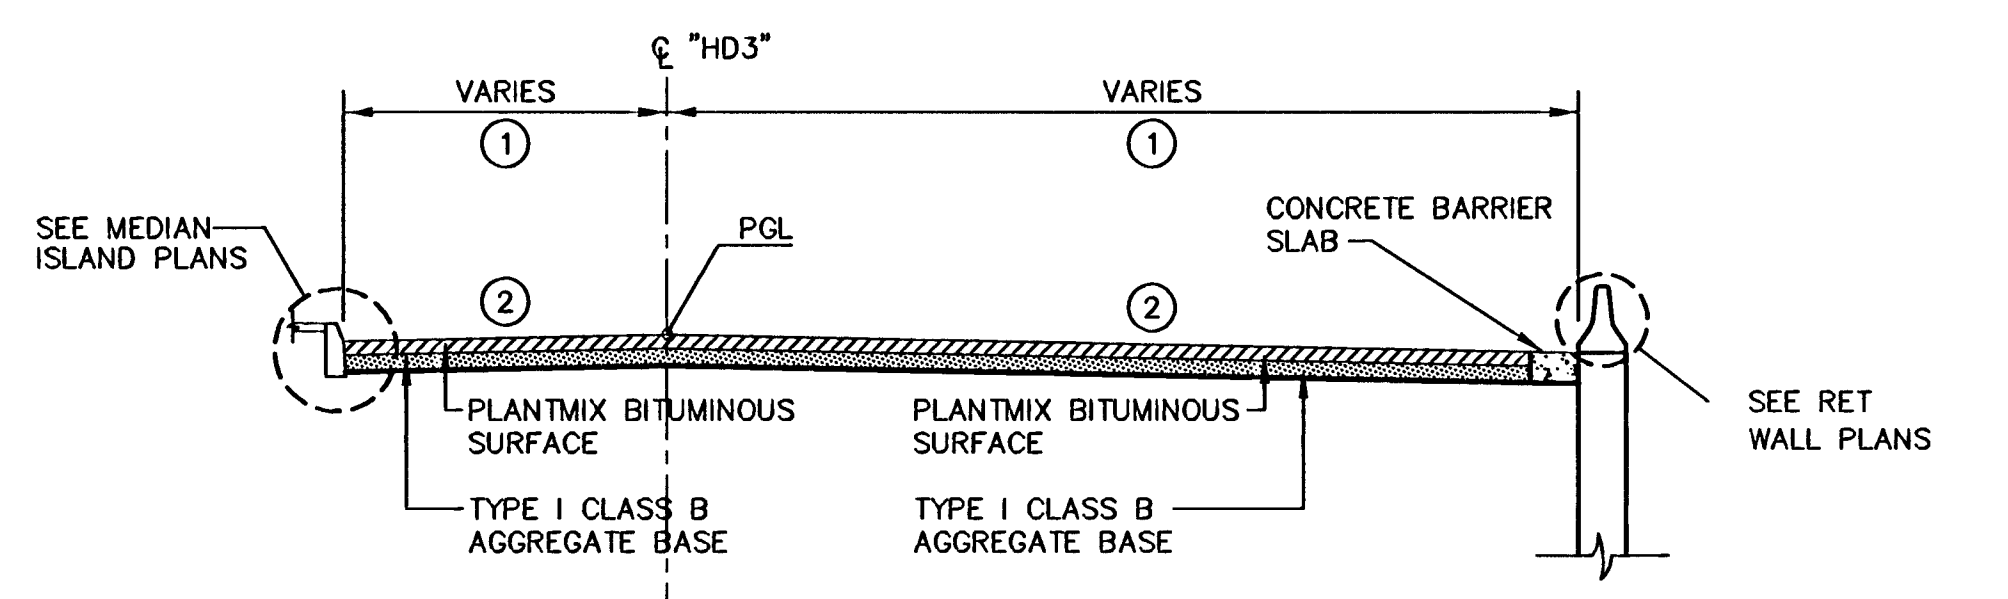


US 95 SOUTH BOUND OFF-RAMP "HD3"
 "HD3" 165+92.34 TO "HD3" 166+74.11

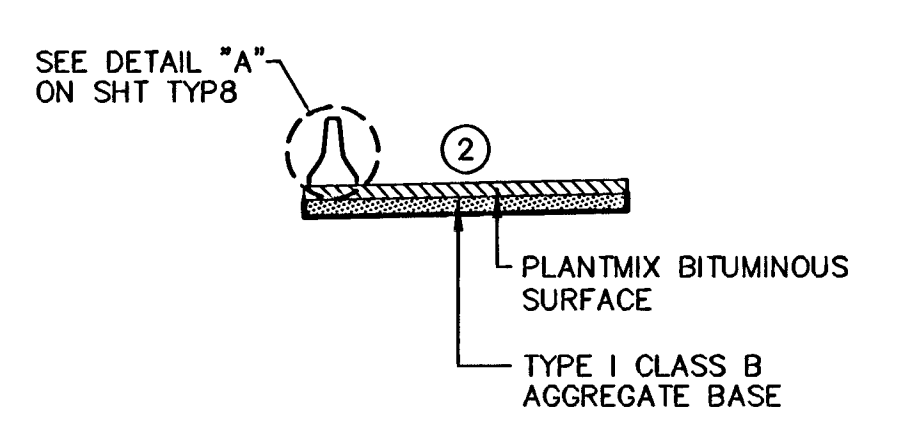


US 95 SOUTH BOUND OFF-RAMP "HD3"
 "HD3" 173+96.47 TO "HD3" 176+24.43

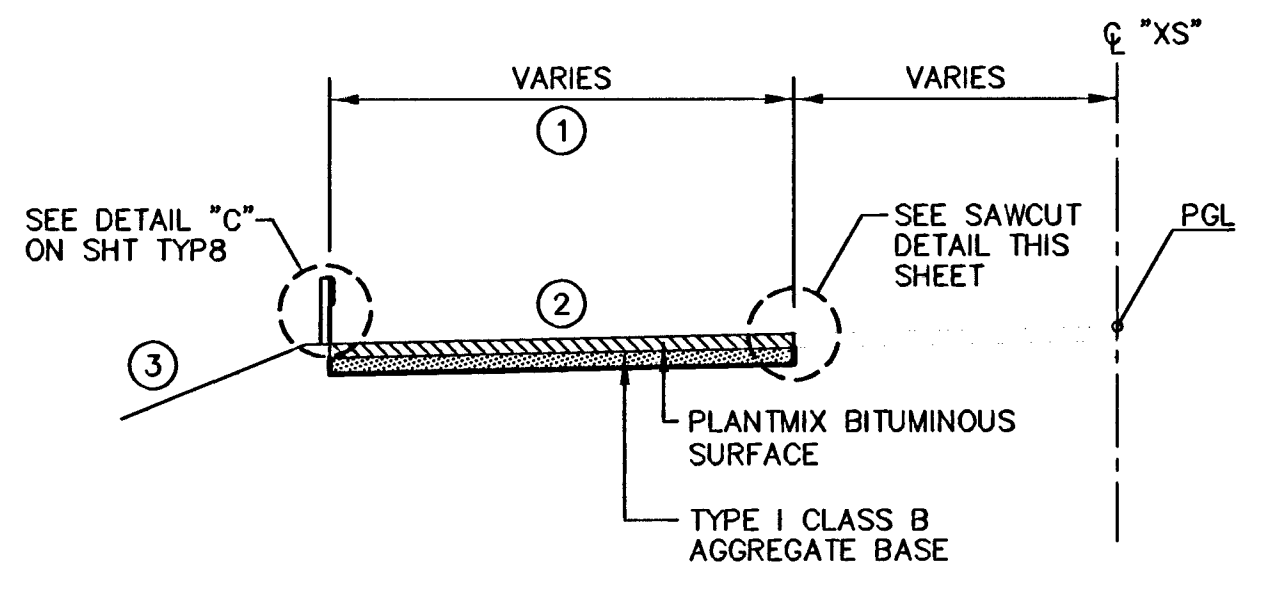


US 95 SOUTH BOUND OFF-RAMP "HD3"
 "HD3" 182+07.25 TO "HD3" 186+49.52

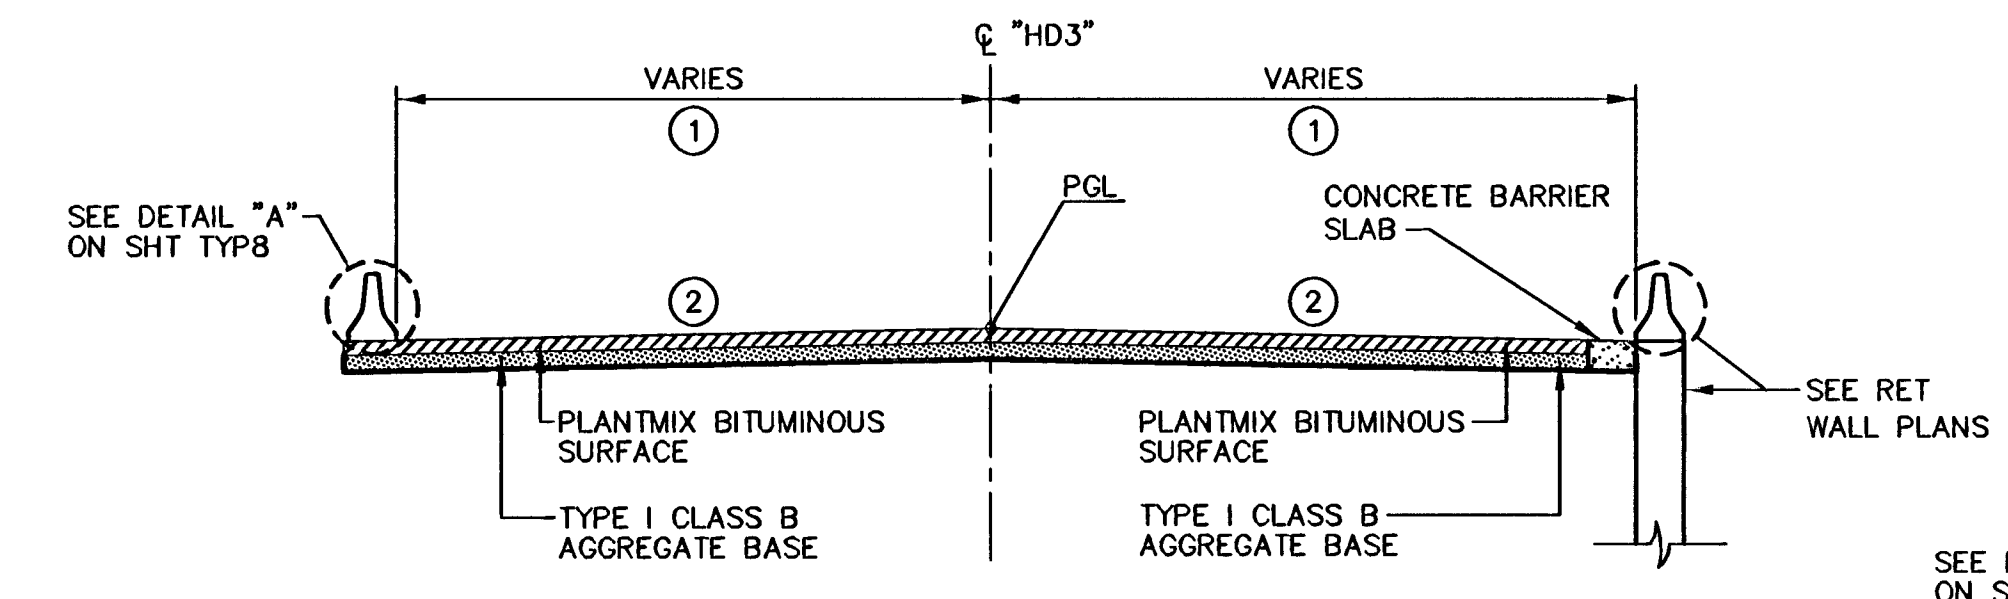


US 95 SOUTH BOUND OFF-RAMP "HD3"
 "HD3" 166+74.11 TO "HD3" 170+25
 "HD3" 173+96.47 TO "HD3" 175+77.82

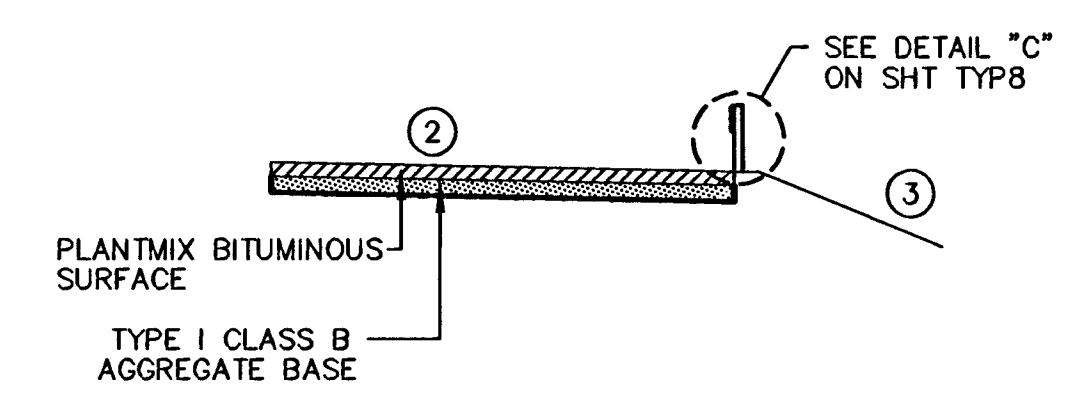


US 95 SOUTH BOUND OFF-RAMP "HD3"
 "HD3" 175+77.82 TO "HD3" 176+48.09

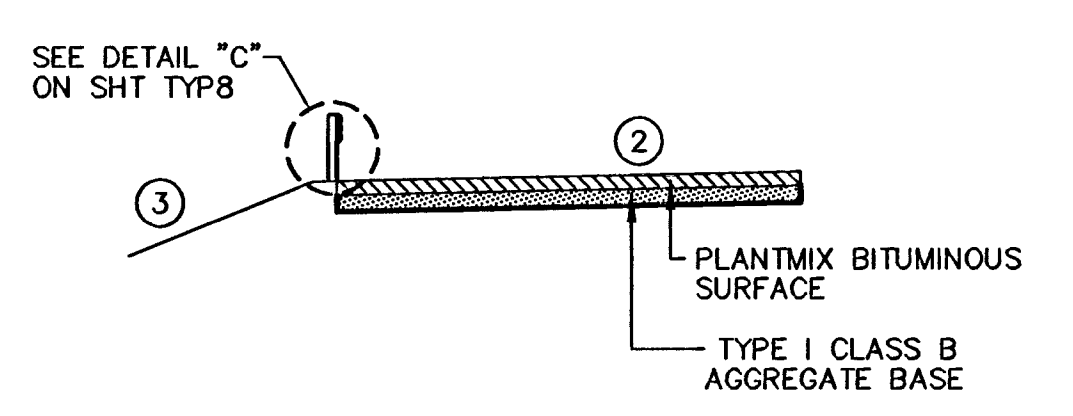


US 95 SOUTH BOUND OFF-RAMP "HD3"
 "HD3" 176+24.43 TO "HD3" 176+95.12

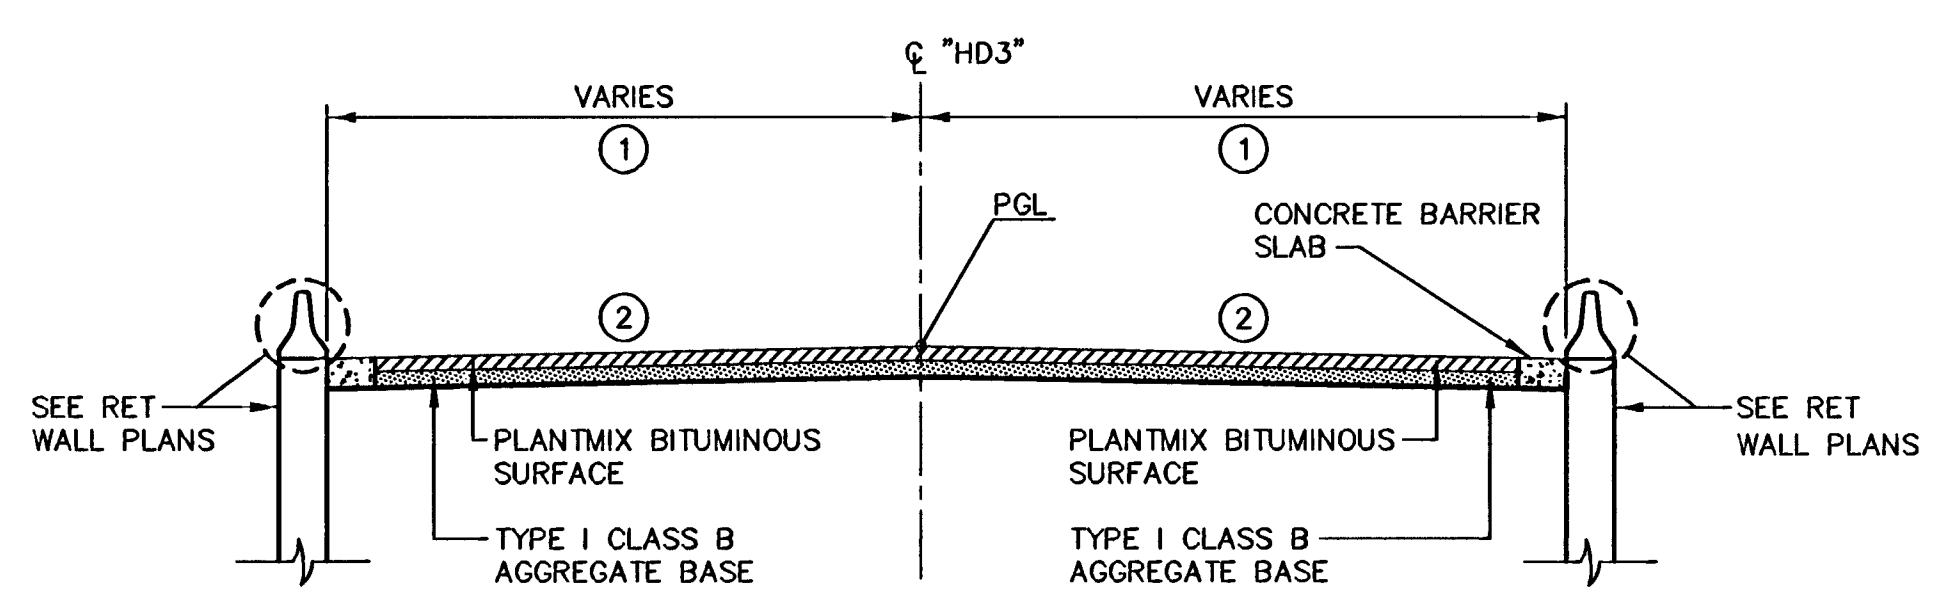


US 95 SOUTH BOUND OFF-RAMP "HD3"
 "HD3" 170+25 TO "HD3" 173+96.47

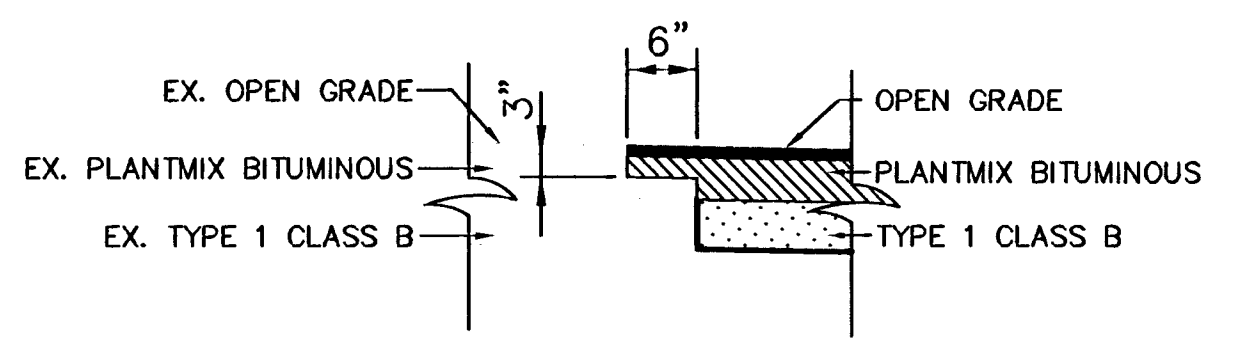

SAWCUT AT US95 MAINLINE

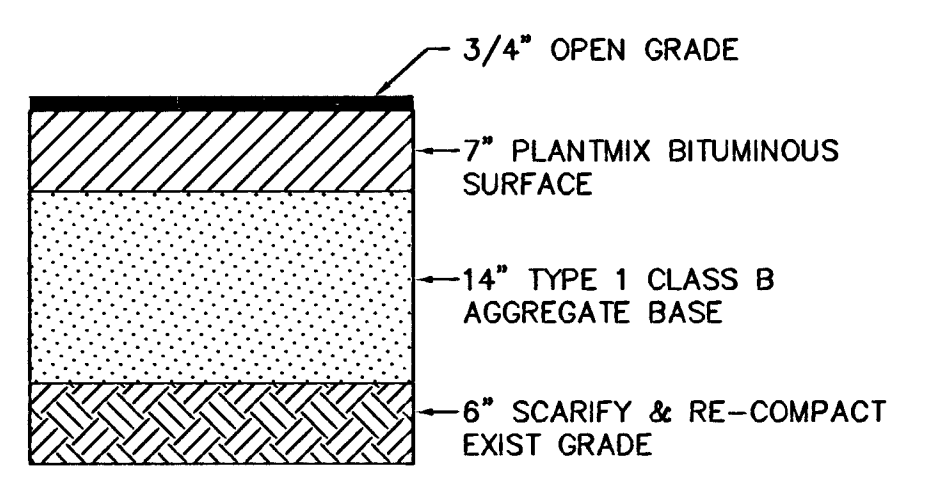

US 95 SOUTH BOUND OFF-RAMP "HD3" & "HD3A"
 TYPICAL PAVEMENT SECTION

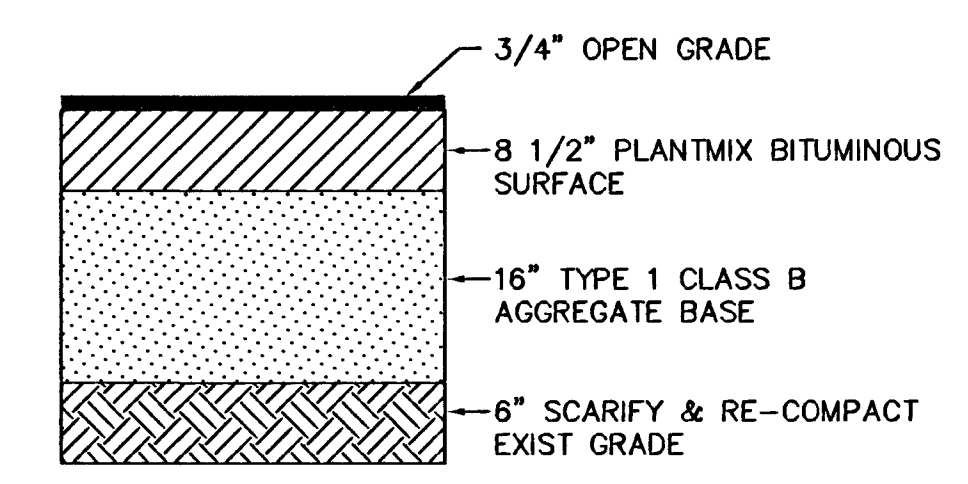

US 95 MAINLINE SOUTH BOUND
 TYPICAL PAVEMENT SECTION

- CONSTRUCTION NOTES:**
- PAVEMENT WIDTH VARIES (SEE ROADWAY PLANS FOR PAVEMENT WIDTHS)
 - CROSS SLOPE VARIES (SEE PROFILE SHT P6 & P6A FOR THE SUPERELEVATION DIAGRAMS)
 - SLOPE VARIES (SEE DRAINAGE AND GRADING PLANS)

- NOTE:**
- FOR BARRIER RAIL LOCATIONS SEE ROADWAY PLANS
 - FOR FENCE LOCATIONS SEE FENCE PLANS

Call before you Dig
 Avoid costly underground utility strikes. It's easy. Call 811.

Call before you Overhead
 1-702-227-2929
 NEVADA POWER ENVIRONMENT AND SAFETY SERVICES DEPARTMENT

Call
 811
 1-800-227-2600
 TOLL FREE 24 HOURS
 1-702-455-7544

PUBLIC WORKS DEPARTMENT CITY OF LAS VEGAS, NV 2727 SOUTH RANNEY BOULEVARD LAS VEGAS, NEVADA 89146-5146 PH (702) 875-7500 FAX (702) 365-2987 702-229-6273 nevada CONSULTING ENGINEERS • PLANNERS • LAND SURVEYORS	REVISION	DATE	BY
TYPICAL CROSS SECTIONS US 95 SOUTH BOUND OFF-RAMP "HD3" & "HD3A"	HORSE DRIVE / US 95 INTERCHANGE		
DRAWN BY: 06/20/2008	DESIGNED BY: 06/20/2008	CHECKED BY: 06/20/2008	PROJECT NO: SCALE: HORIZ. VERT.
SHEET 2a OF 23 SHEETS			
DRAWING NO. 107V3769			

114194