


LEGEND:

- DENOTES PBS (PLANTMIX BITUMINOUS SURFACE) SEE TYP CROSS SECTIONS
- DENOTES SAWCUT LINE FOR PBS (PLANTMIX BITUMINOUS SURFACE)
- "HD4" DENOTES NEW CL HORSE DR/FT APACHE RD RAMP 4
- EXIST NDOT RIGHT-OF-WAY

CONSTRUCTION NOTES:

- 3 INSTALL GALVANIZED GUARD RAIL (TRIPLE CORRUGATION); GUARD RAIL TRAILING END ANCHOR; GUARD RAIL TERMINAL (FLARED) PER NDOT STD DWG NO. R-8.1.1. CONTRACTOR TO FIELD VERIFY HORIZONTAL & VERTICAL LOCATION OF ANY NEW AND/OR EXISTING UNDERGROUND FACILITIES PRIOR TO INSTALLATION OF GUARD RAIL
- 3A INSTALL GALVANIZED GUARD RAIL PER NDOT STD DWG R-8.1.1
- 7 GRADING HINGE LINE (SEE TYP SECTIONS, STORM DRAIN & GRADING PLANS)

NOTE:
 FOR STORM DRAIN REMOVAL, PROTECT IN PLACE & GRADING INFORMATION SEE SHEET SD1 THRU SD43

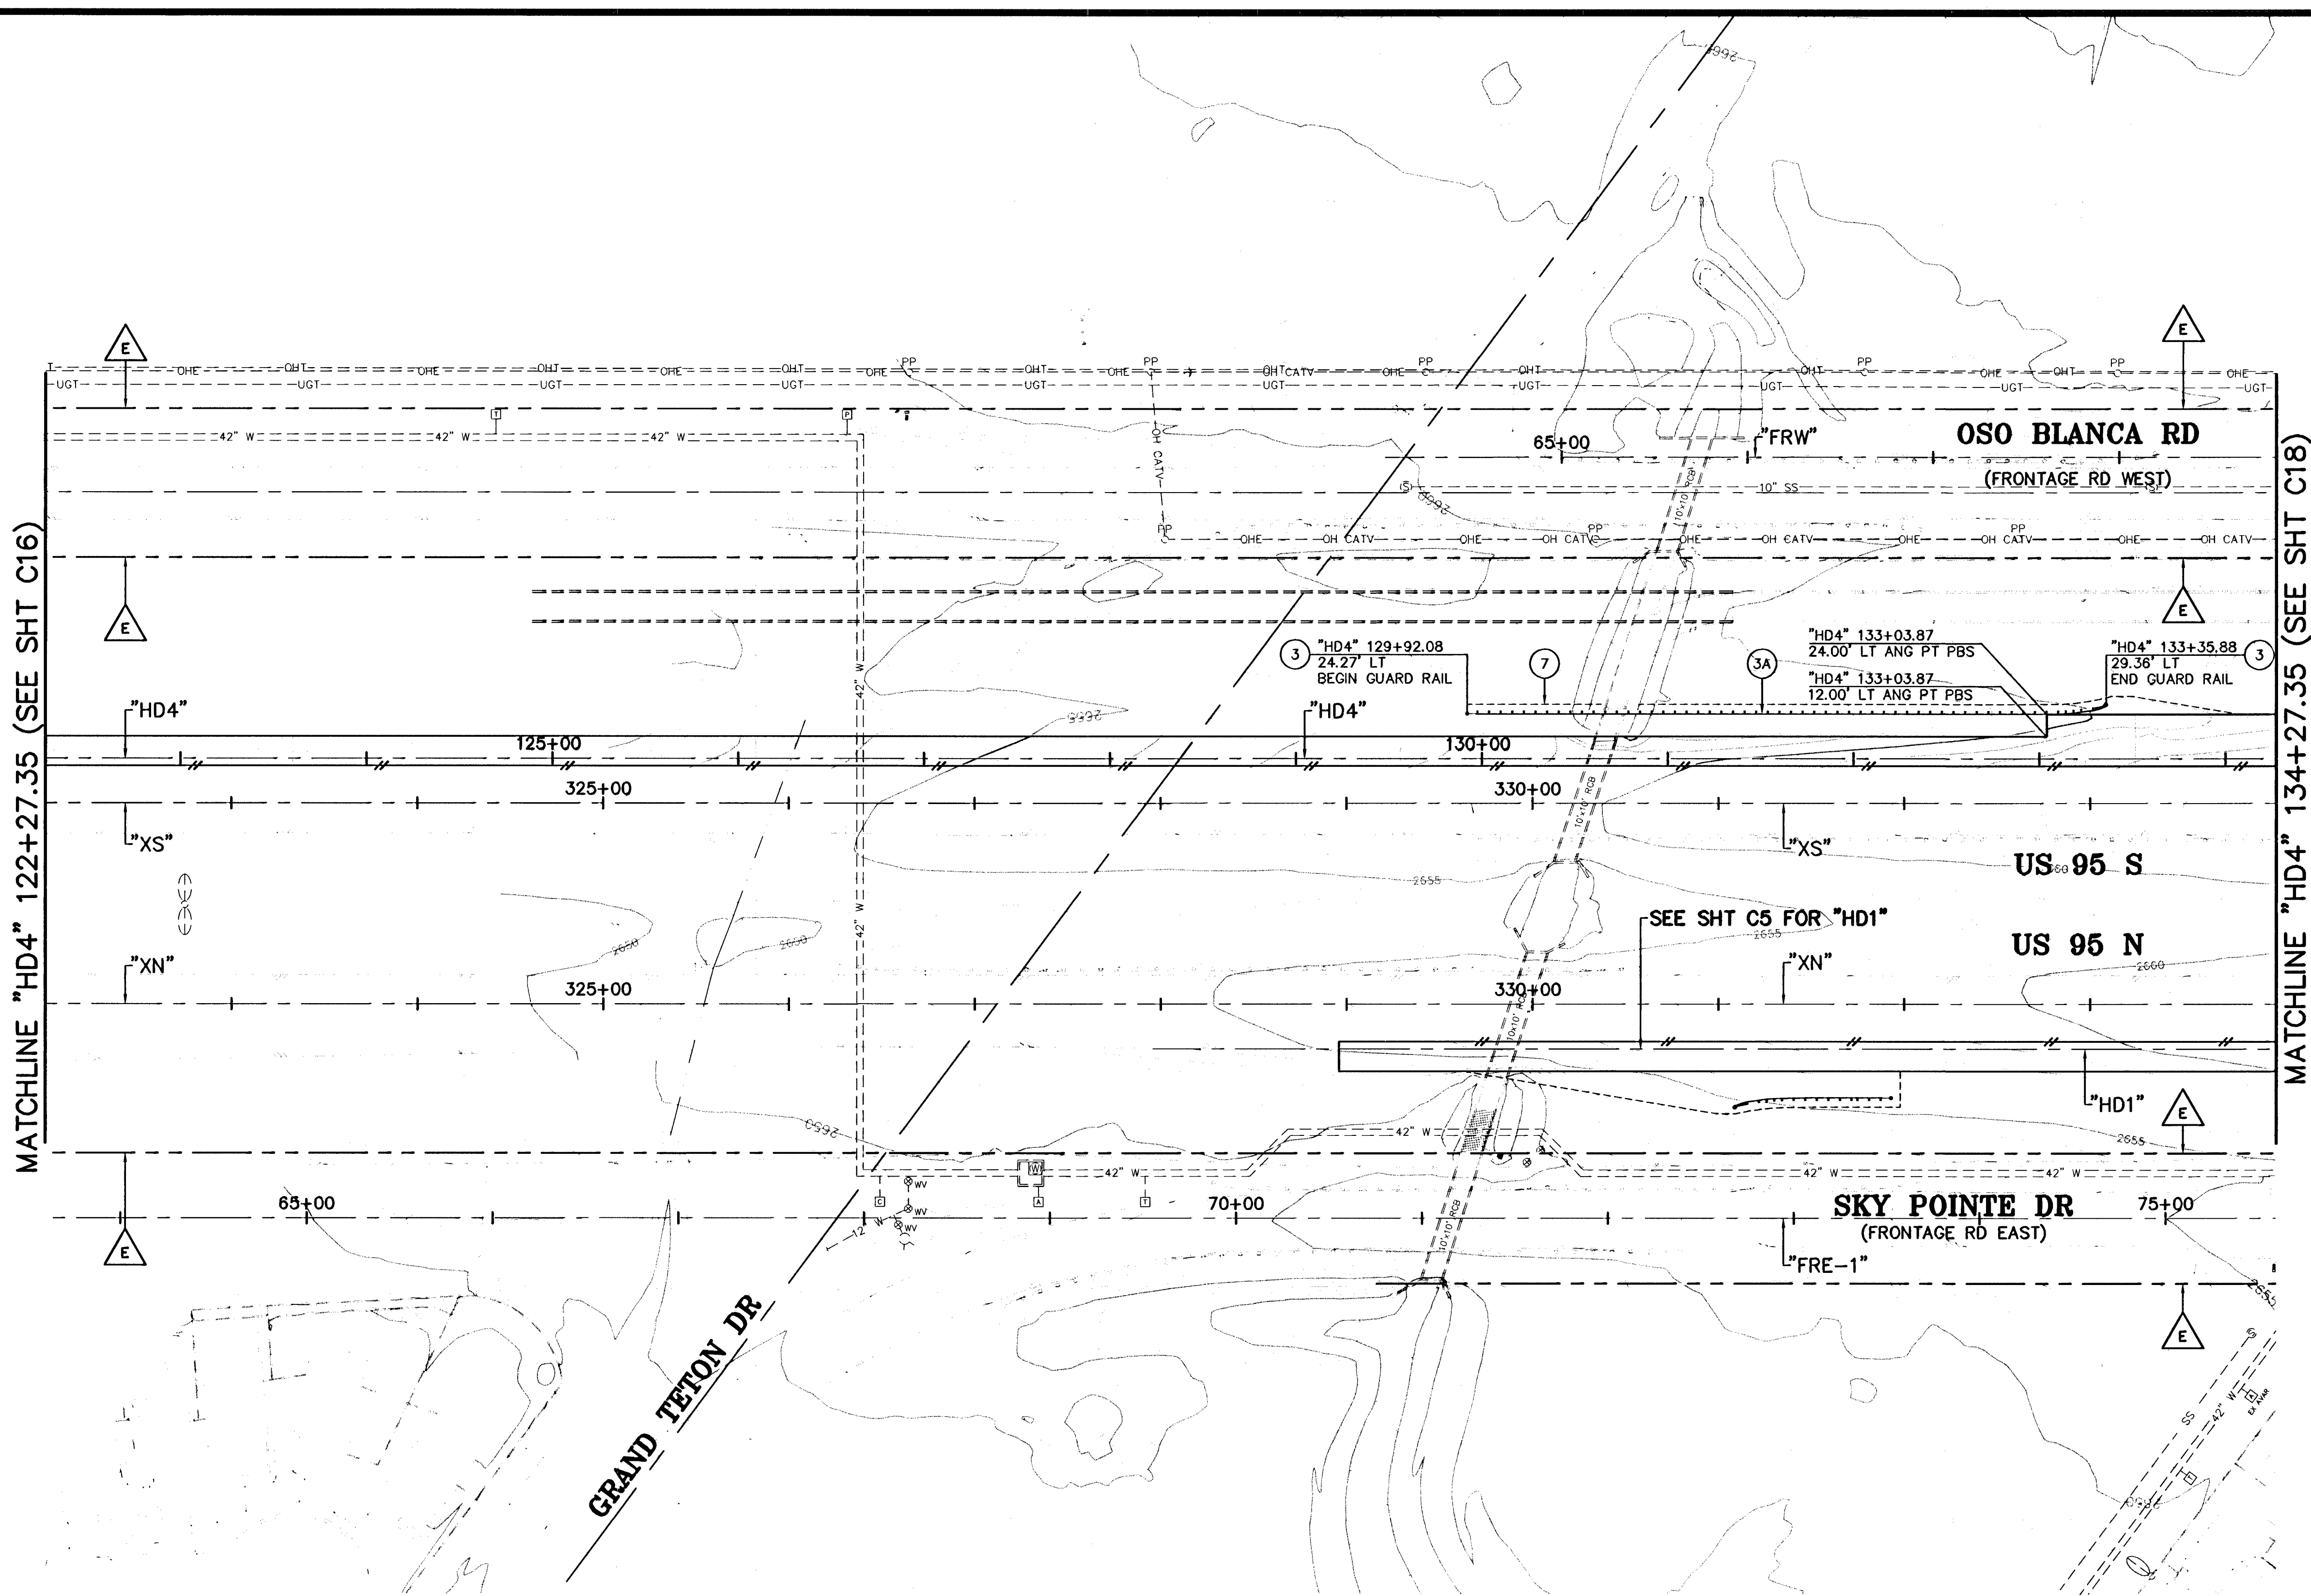

MATCHLINE "HD4" 122+27.35 (SEE SHT C16)

MATCHLINE "HD4" 134+27.35 (SEE SHT C18)

PUBLIC WORKS DEPARTMENT 400 E. STEWART AVE LAS VEGAS, NV 89101 702-253-6272		CITY OF LAS VEGAS, NV 277 SOUTH RANSON BOULEVARD LAS VEGAS, NEVADA 89146-5146 PH: (702) 672-7500 FAX: (702) 382-2587 nevada CONSULTING ENGINEERS • PLANNERS • LAND SURVEYORS • LAND SURVEYORS	
ROADWAY PLAN "HD4" 122+27.35 TO "HD4" 134+27.35		HORSE DRIVE / US 95 INTERCHANGE	
DRAWN BY: BWP	06/20/2008	DESIGNED BY: LWM	06/20/2008
CHECKED BY: RUC	06/20/2008	PROJECT NO.:	SCALE: 1"=40' HORIZ. VERT. N/A
		SHEET C17 63 OF 453 SHEETS DRAWING NO. 107V3769	

AVOID OVERHEAD POWER LINE CONTACT IT'S COSTLY

Call before you Overhead

1-702-227-2929
 NEVADA POWER ENVIRONMENT AND SAFETY SERVICES DEPARTMENT

Call before you Dig
 Avoid hitting underground utility lines. It's costly.

Call 811

1-800-227-2600
 OR
 ONE CALL 800-268-8877
 1-702-455-7544

114237

1: V8500 (VMA) DESIGN V8500-D-RAMPS.dwg