



KYLE CANYON RD.

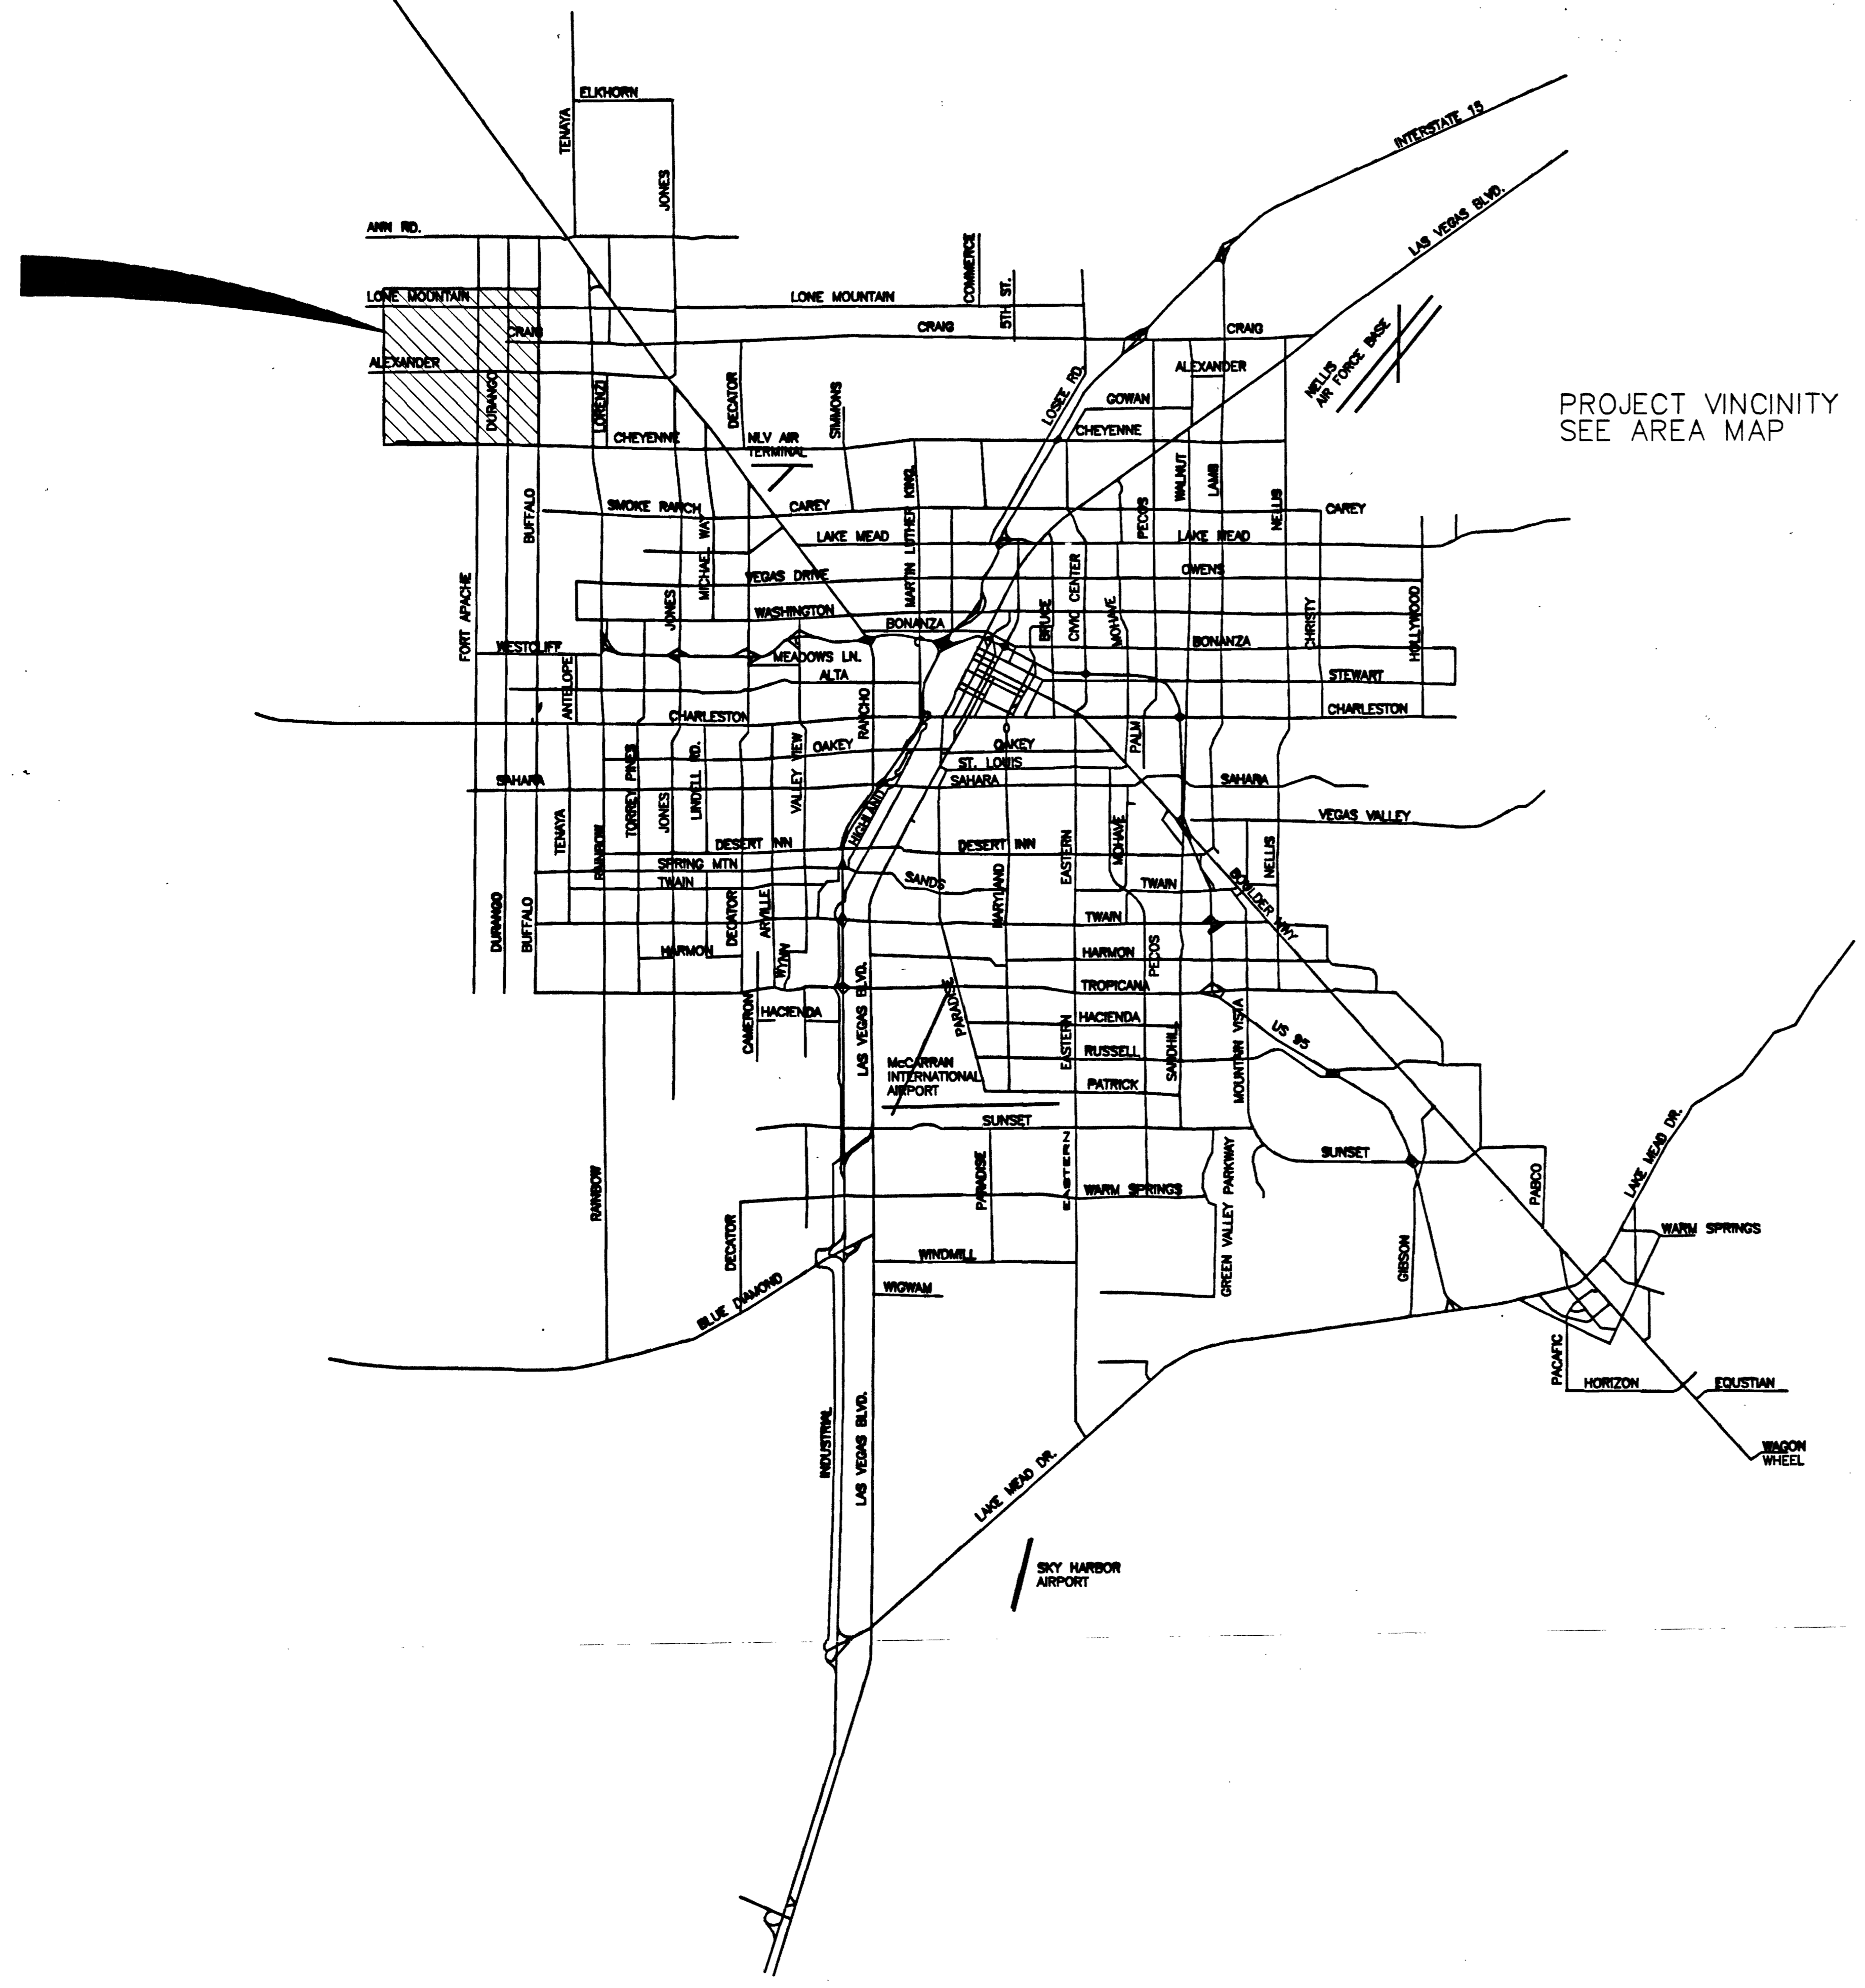

PROJECT VICINITY
SEE AREA MAP

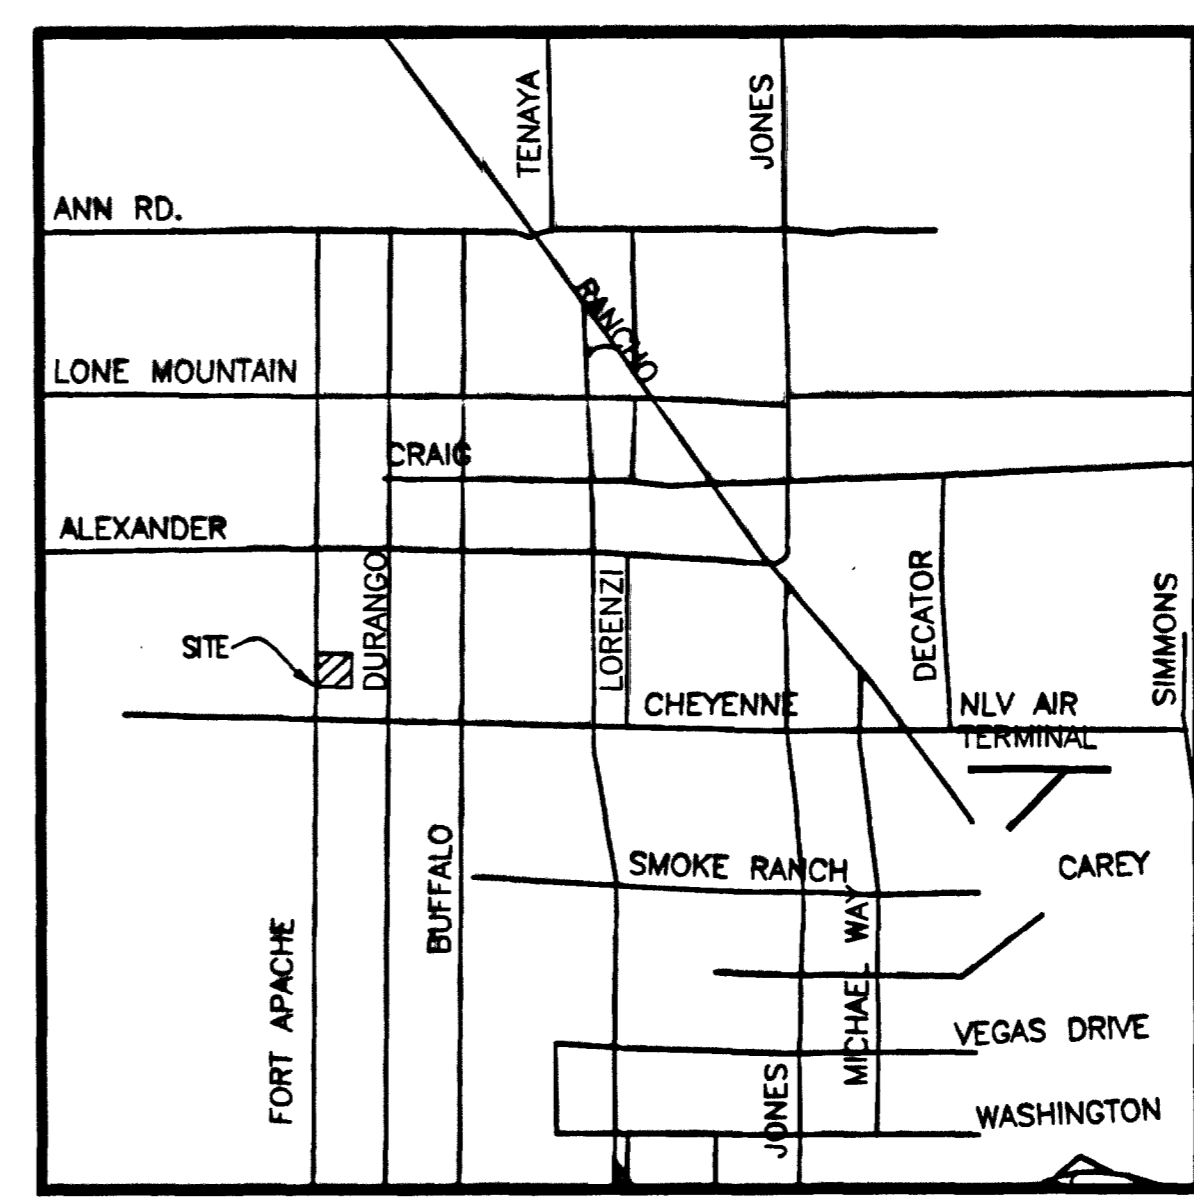

AREA MAP
SCALE: NONE

SHEET INDEX

SHEET #	SHEET	DESCRIPTION
1	C1	COVER SHEET
2	C2	VICINITY MAP
3	C3	GENERAL NOTES
4	C4	QUANTITY
5	C5	UTILITY PLAN
6	G1	GRADING PLAN
7	S	HORIZONTAL CONTROL PLAN

36642

DRAWN BY: E.S.R.	DESIGNED BY: G.H.B.	CHECKED BY: G.H.B.	PROJECT NO: 02-077	DATE: 02 MAR 2003	DATE: 30 JAN 2003	DATE: 30 JAN 2003	SCALE: NONE
VICINITY MAP				TITLE FORT APACHE COMMERCIAL			
GLISS-FOOTE LLC 1930 VILLAGE CENTER CIRCLE LAS VEGAS, NEVADA 89134-6239				AZIMUTH ENGINEERING & SURVEYING Inc. 16 WEST PACIFIC AVENUE, SUITE 11 HENDERSON, NEVADA 89015 1.702.564.8544 / FAX 1.702.564.7564			
				<p>OSMAROS</p> <p>SHEET C2 2 OF 7 SHEETS DRAWING NO. 10703781</p>			