



FED. ROAD DIV. NO.	STATE	PROJECT NO.	COUNTY	CONTROL SECTION	STATE ROUTE	SHEET NO.	TOTAL SHEETS
7	NEVADA	F-006 1(23)	CLARK	03-065		46	
						REVISION NO.	
						E-23	

PLAN	DATE
SURVEYED	
DESIGNED	
ENGINEER	
CHECKED	
IN CHARGE	
NO.	

PROFILE	DATE
SURVEYED	
DESIGNED	
ENGINEER	
CHECKED	
IN CHARGE	
NO.	

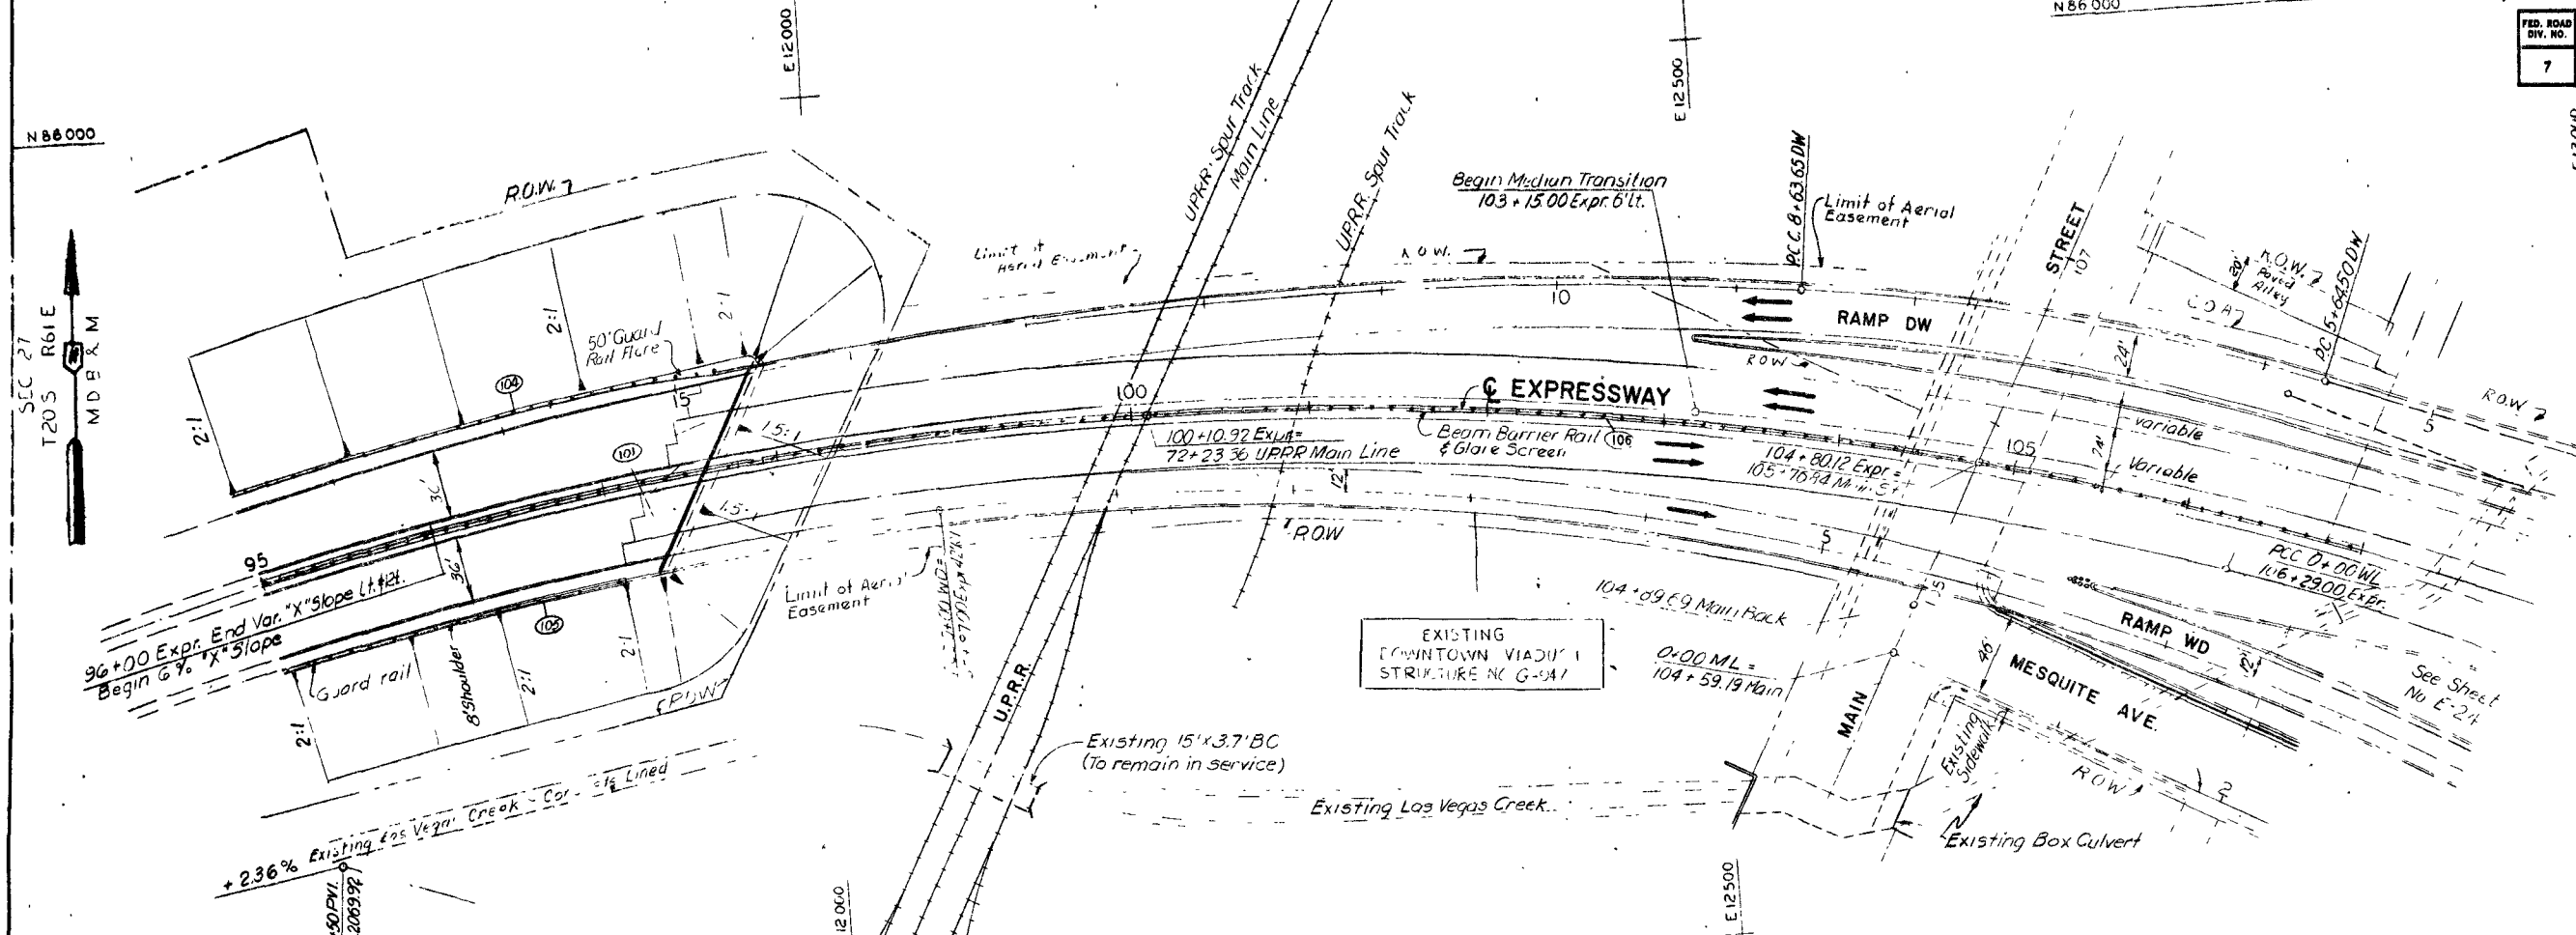

- (10) 97+40 and 97+60 Expr. Rainf. Structure Approaches.
- (104) 95+00 to 97+75 Expr. Lt., Guard Rail
- (105) 95+00 to 97+02 Expr. Rt., Guard Rail
- (106) 95+00 to 107+00 Expr. Double Metal Beam Barrier Rail and Headlight Glare Screen.

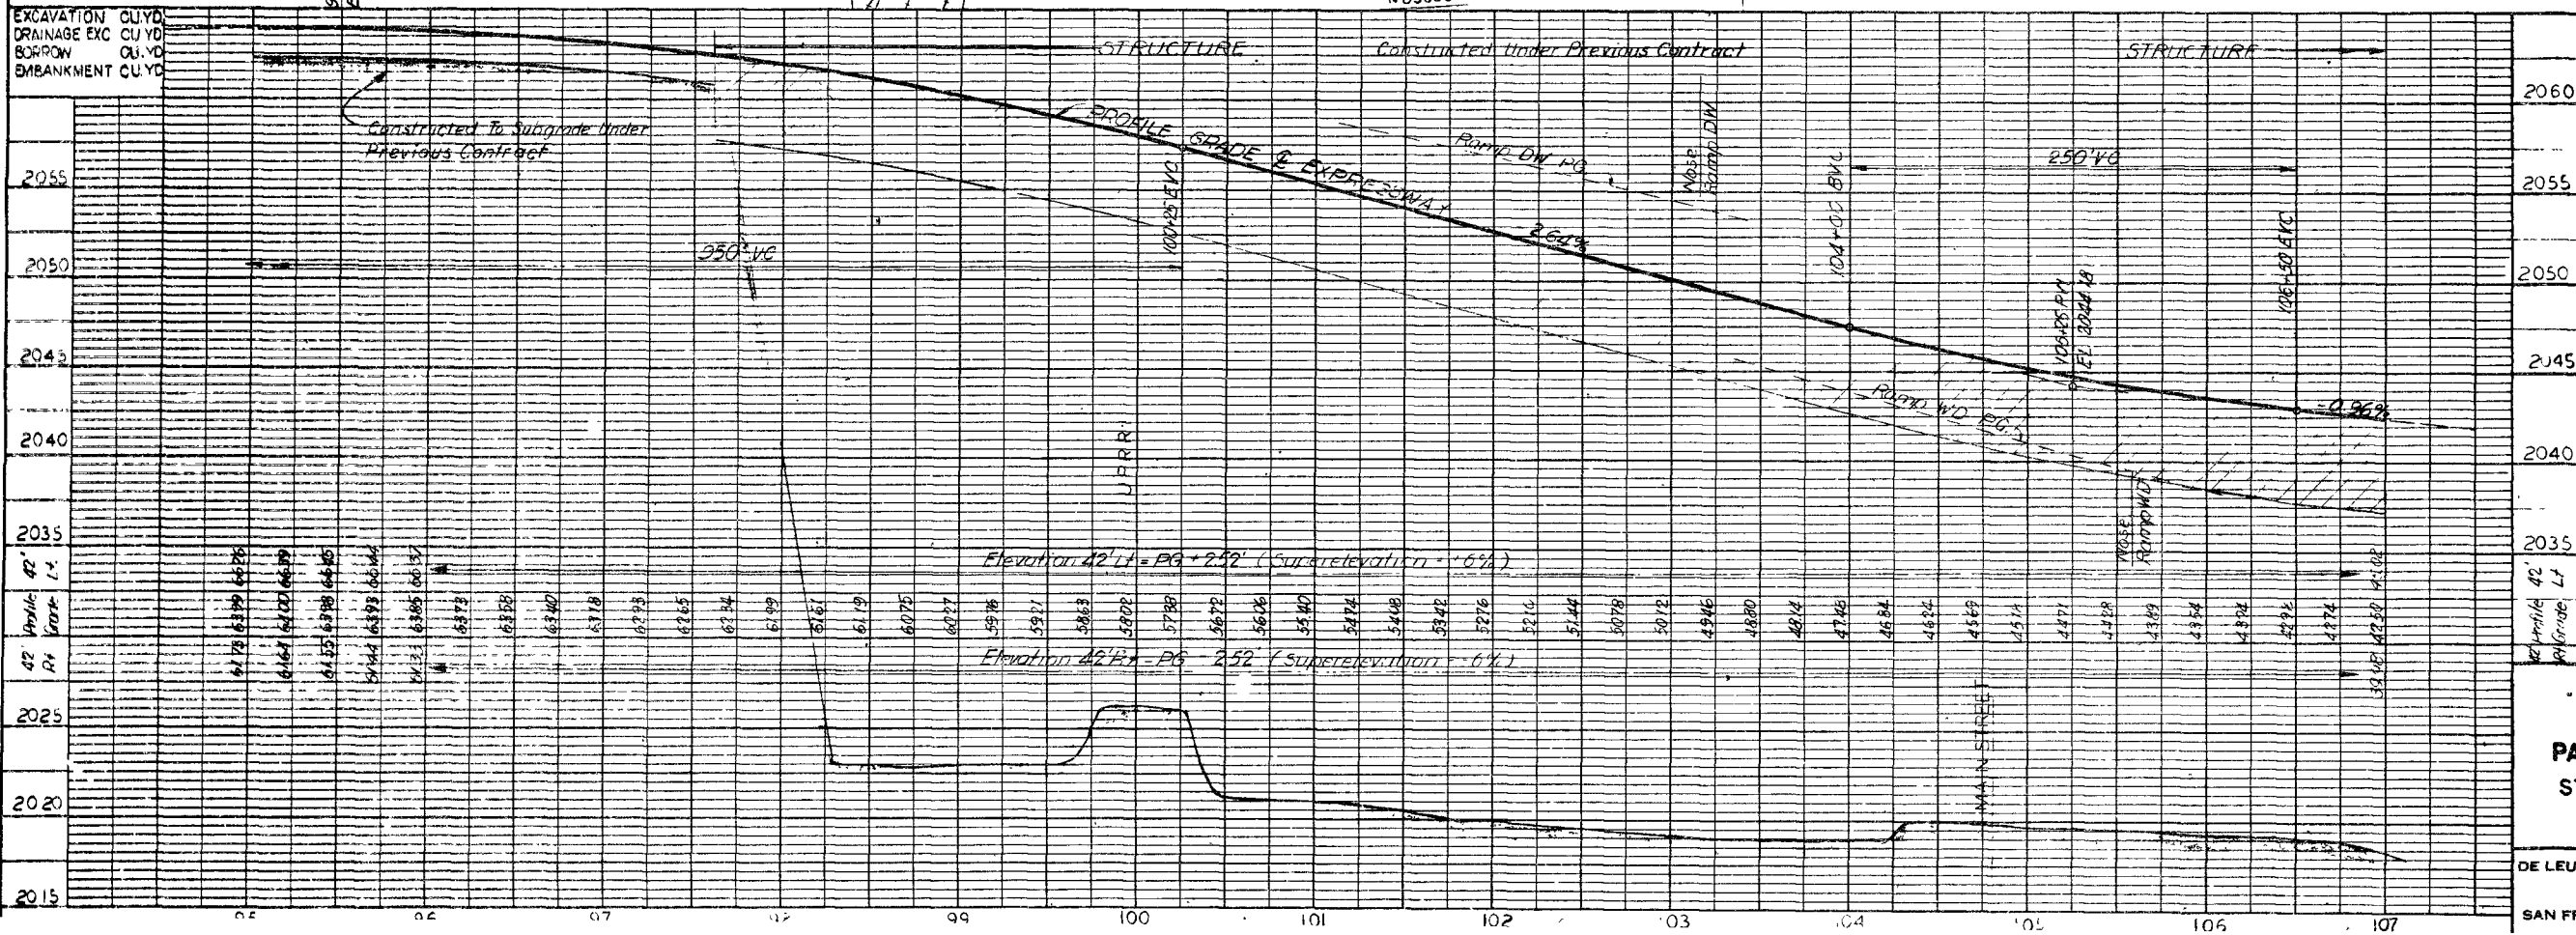

107 V 38.33

STATE OF NEVADA
DEPARTMENT OF HIGHWAYS

PAVING AND DRAINAGE PLANS
STA. 95+00 TO 107+00 EXPRESSWAY
DOWNTOWN EXPRESSWAY LAS VEGAS

DE LEUW, CATHY & COMPANY
ENGINEERS
SAN FRANCISCO, CALIFORNIA

SCALE
DESIGNED BY: JWB
DRAWN BY: IK
CHECKED BY: FV & G.M.
APPROVED BY: J.B.L.

58946