


PLAN	SURVEYED	BY	DATE
	NOTED		
NO.	NOTED		
	NOTED		

PROFILE	SURVEYED	BY	DATE
	NOTED		
NO.	NOTED		
	NOTED		

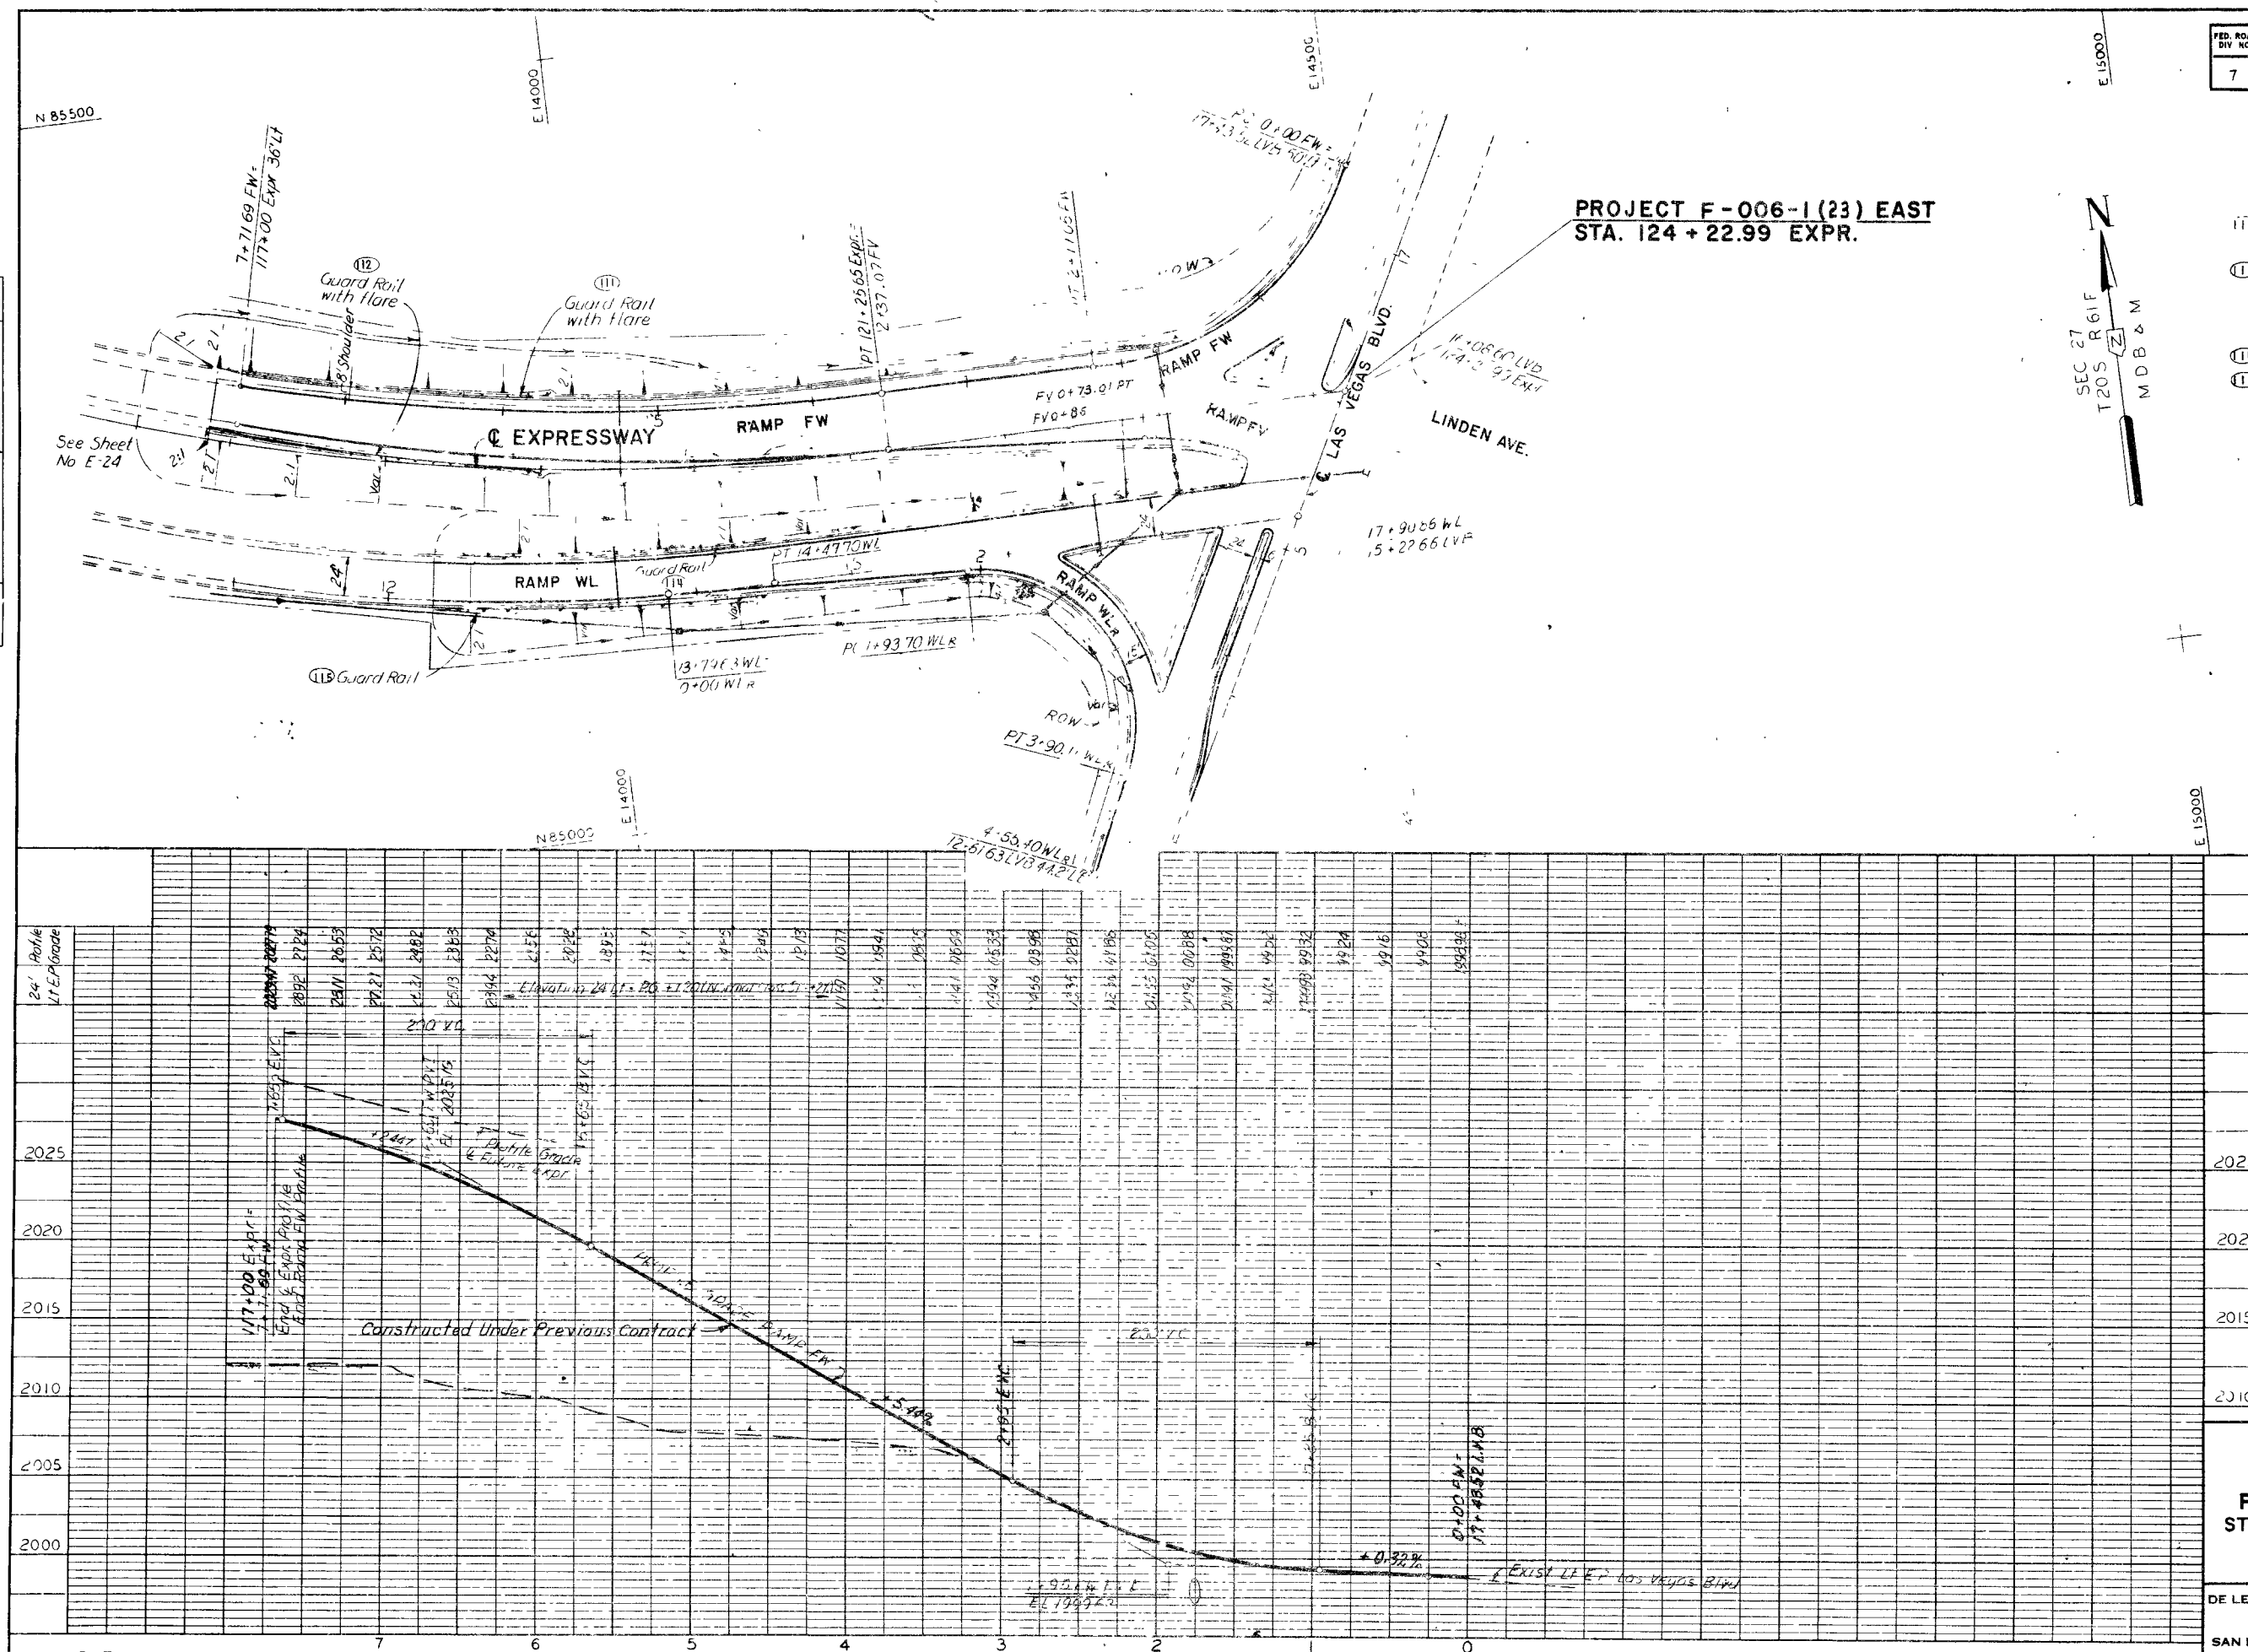

FED. ROAD DIV. NO.	STATE	PROJECT NO.	COUNTY	CONTROL SECTION	STATE ROUTE	SHEET NO.	TOTAL SHEETS
7	NEVADA	F-006-1(23)	CLARK	03 065		48	

REF. SHEET NO. E-25

116+81 to 117+00 Expr. Lt. And 5+89 to 7+72 FW Rt., Guard Rail

116+81 to 117+00 Expr. Lt. And 5+89 to 7+72 FW Lt., Guard Rail

12+46 to 14+48 WL Lt., Guard Rail

12+47 to 14+49 WL Rt., Guard Rail

107V3833

STATE OF NEVADA
DEPARTMENT OF HIGHWAYS

PAVING AND DRAINAGE PLANS
STA. 117+00 TO 124+23 EXPRESSWAY
STA. 0+00 TO 7+72 RAMP FW
DOWNTOWN EXPRESSWAY
LAS VEGAS

DE LEUW, CATHY & COMPANY
ENGINEERS
SAN FRANCISCO, CALIFORNIA

SCALE
DESIGNED BY: JWB
DRAWN BY: JKB
CHECKED BY: RJD

58946