
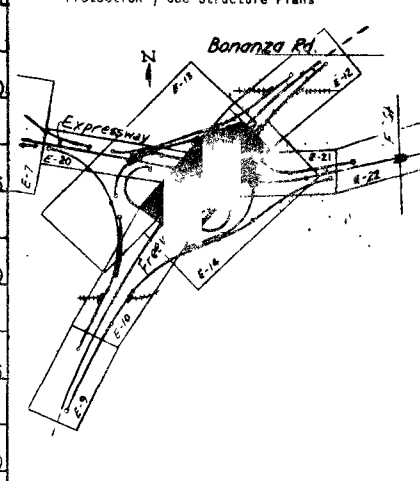
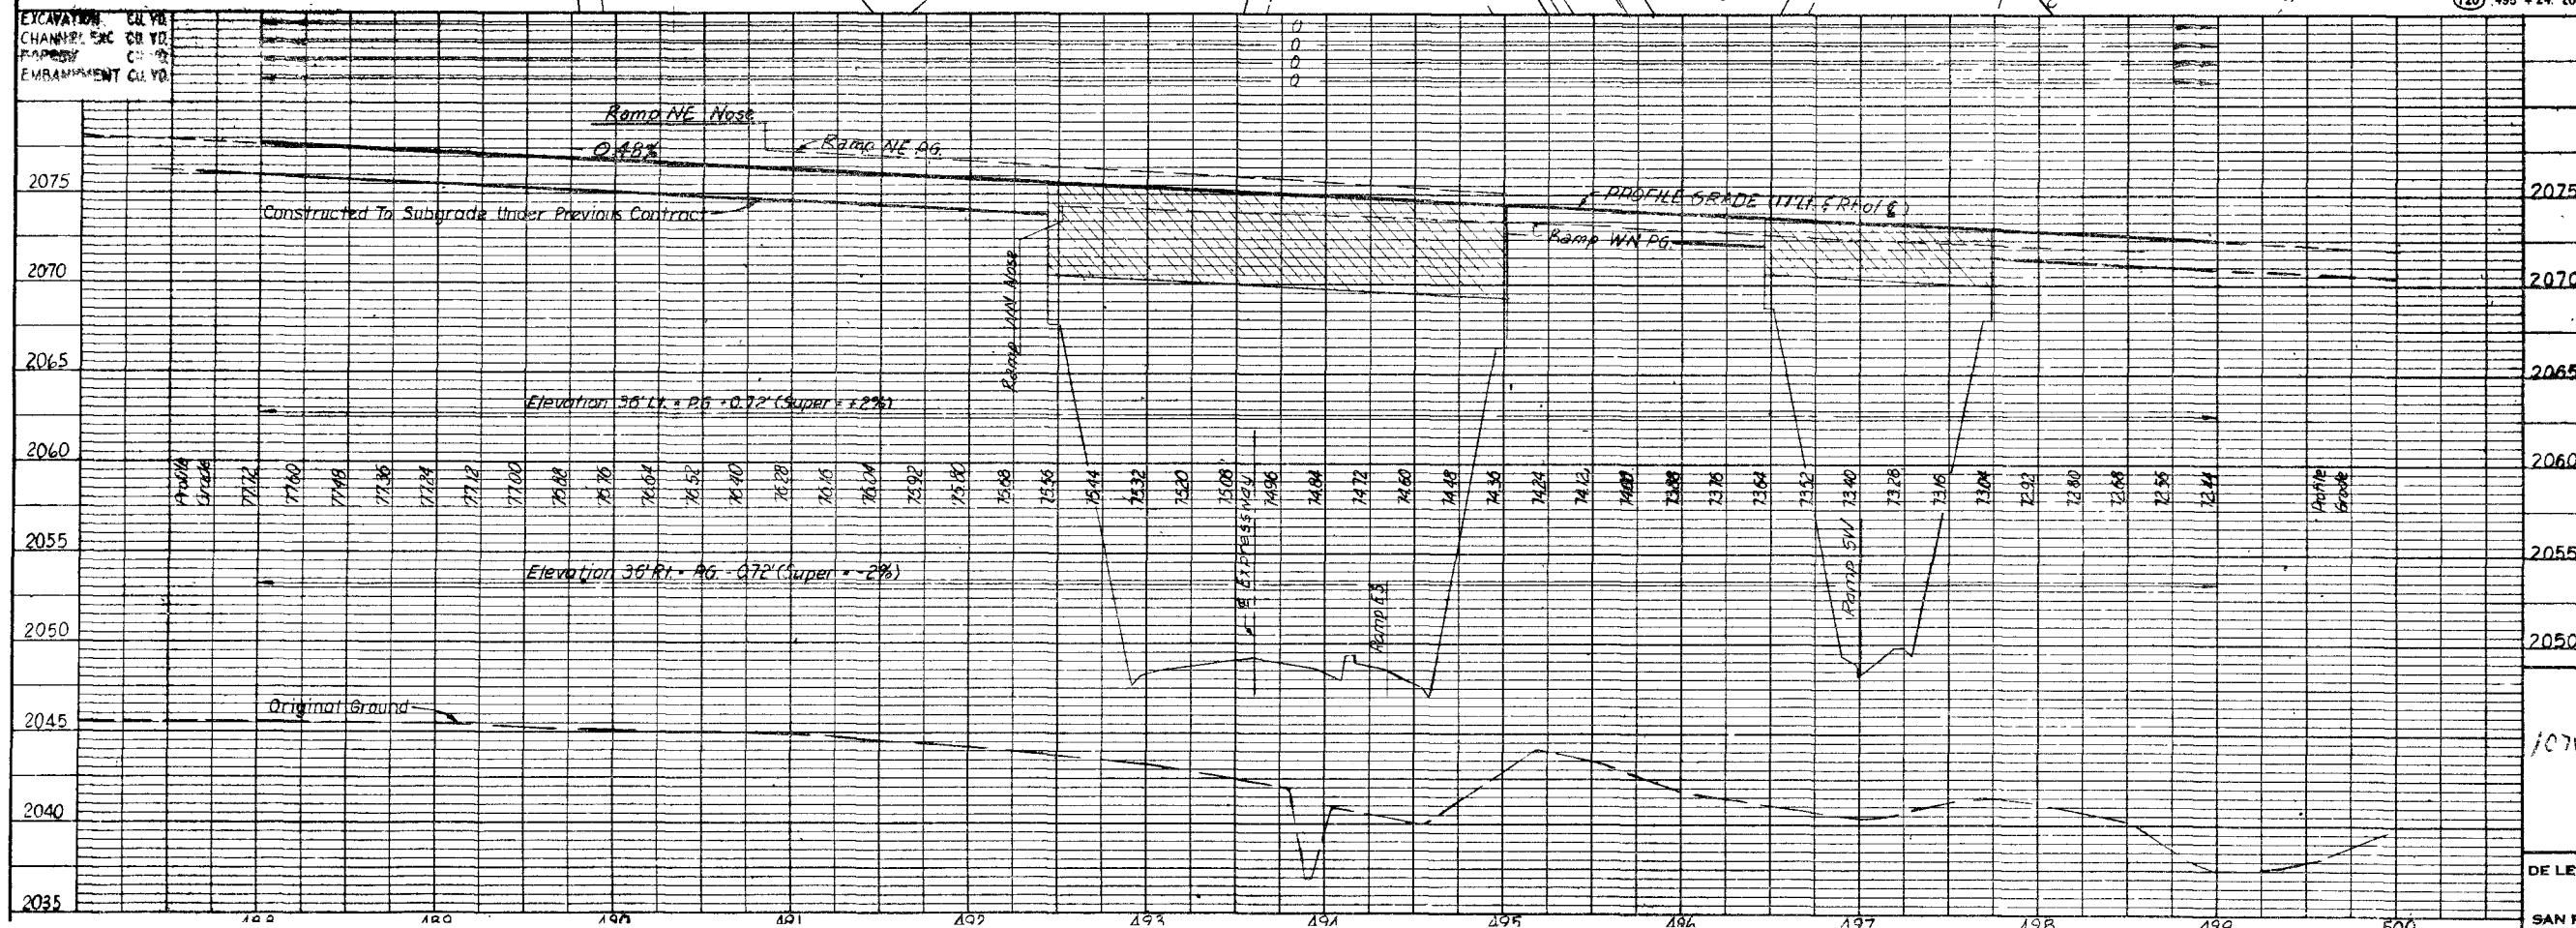


REF. SH.
NO.
E-11

PROFILE NO. _____ NOTE BOOK _____ SURVEYED _____ PLOTTED _____ B. M. S CHECKED _____ B. M. S NOTED _____ STRUCTURE NOTATIONS CHECKED _____	BY _____	DATE _____

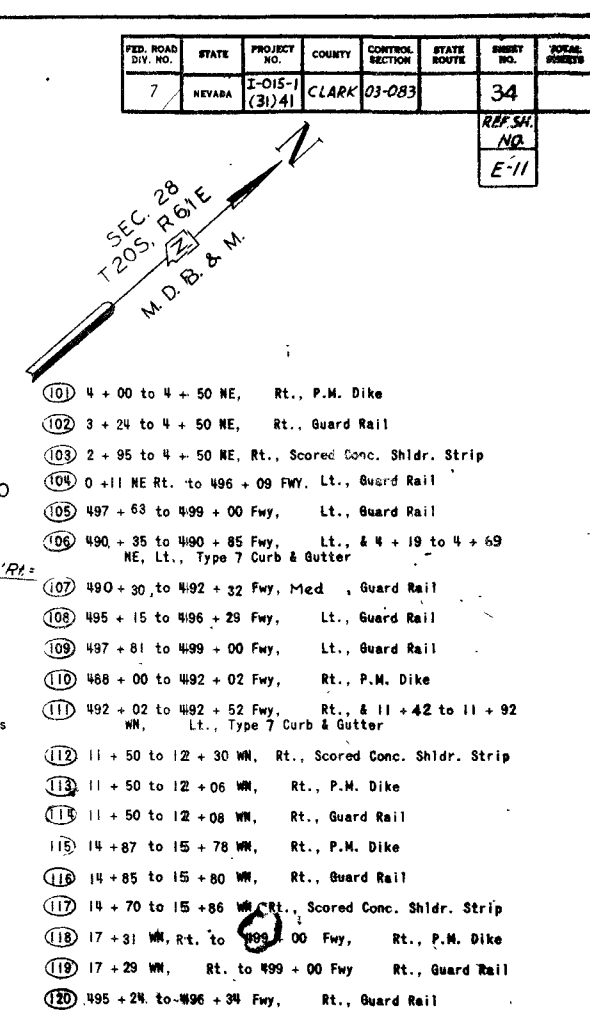

STATE OF NEVADA
DEPARTMENT OF HIGHWAYS

107V.383.3 PAVING PLAN

STA. 488 TO 499 FREEWAY

BONAZZA INTERCHANGE
LAS VEGAS

34

DE LEUW, CATHAR & COMPANY ENGINEERS SAN FRANCISCO, CALIFORNIA	SCALE DESIGNED BY F.V. DRAWN BY GC CHECKED BY JBL
---	--