


1-4

DESIGN DESIGNATION

ADT (1968) = NEW FACILITY
ADT (1988) = 128,000
DHV = 8%
D = 52%
T = 2%
V = 60 MPH

FED. ROAD DIST. NO.	STATE	PROJECT NO.	COUNTY	CONTROL SECTION	STATE ROUTE	SHEET NO.	TOTAL SHEETS
7	NEVADA	1-015-1(31)41	CLARK	03-083		1	

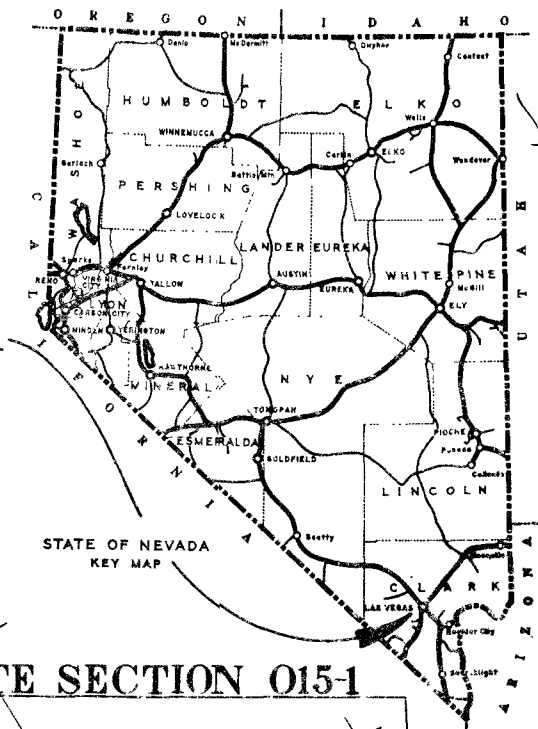

STATE OF NEVADA
DEPARTMENT OF HIGHWAYS

PLAN AND PROFILE OF PROPOSED
STATE HIGHWAY
CLARK COUNTY

PROJECT I-015-1(31)41

CALIF.-NEV. STATE LINE (NEAR JEAN)

TO 23 MILES NORTHEAST OF LAS VEGAS

Approved 9/23/68


Signs (Sheets 1 & 2)
Overhead Sign Details (Sheets 1 thru 15)
Concrete Paving Details
Lighting & Signals Standard Details
(Sheets 1 thru 3)

EARTHWORK CROSSSECTIONS F. 20 IN
CARSON CITY OFFICE.

SHEET NO.	REF. SH.	CONTRACT PLAN SHEETS
1-2		TITLE SHEET
3	A-1	LOCATION SKETCH & MATERIALS
4-8	A-2-6	TYPICAL SECTIONS & CONSTRUCTION DETAILS
9-11	B-1-3	SUMMARY OF PAVING QUANTITIES
12-12A	B-5-6	ESTIMATE OF QUANTITIES
13-19	C-1-7	GEOMETRICS, HORIZONTAL & VERTICAL CONTROL PLANS
20-23	D-1-4	CLEARING, FENCING & EXISTING FACILITIES PLANS

BEGIN ROUTE SECTION 015-1

END ROUTE SECTION 015-1

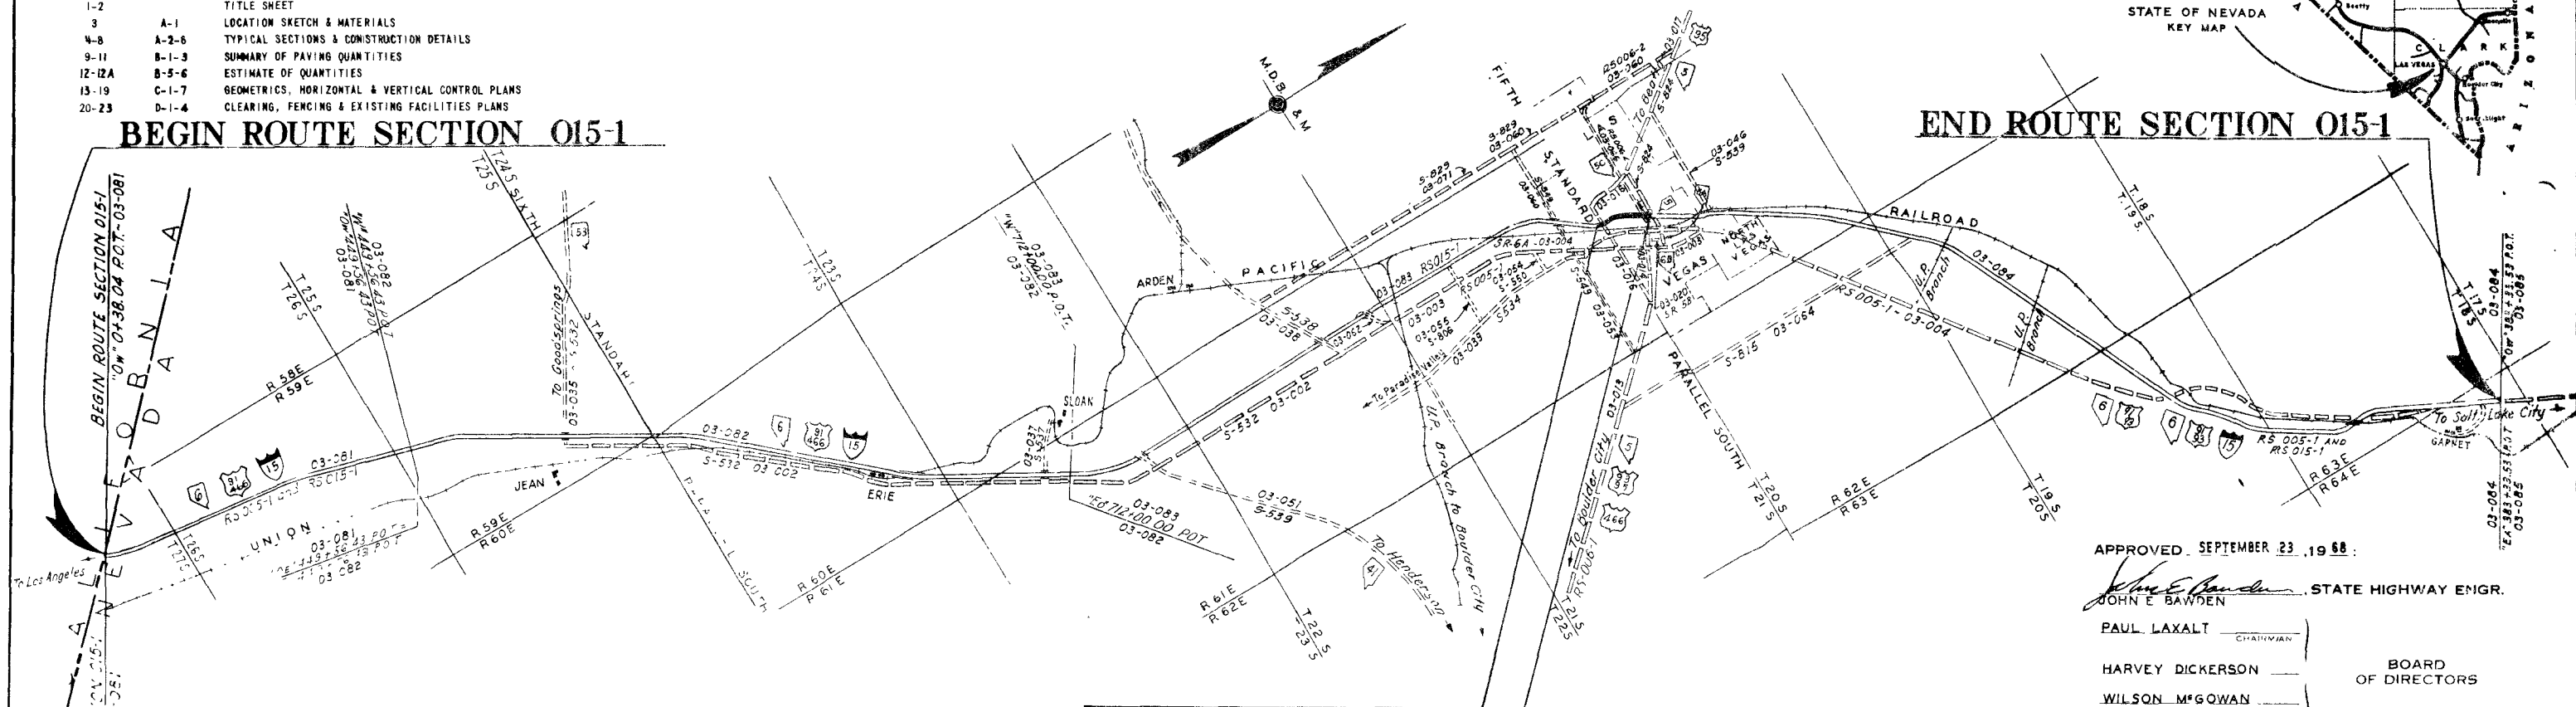

ALIGNMENT

BEGIN PROJECT FWY 425+79.08	Partial Const.
FWY 432+94.72	Partial Const.
STR. 433+77.15	Const. Code Y221
FWY 434+65.88	Partial Const.
FWY 437+15.00	Partial Const.
FWY 452+92.24	Partial Const.
STR. 453+78.84	Const. Code Y221
FWY 461+36.53	Partial Const.
FWY 470+30.00	Partial Const.
FWY 479+78.84	Partial Const.
STR. 480+78.84	Const. Code Y221
FWY 481+81.46	Partial Const.
FWY 482+45.49	Partial Const.
STR. 483+78.84	Const. Code Y221
FWY 495+03.16	Partial Const.
FWY 496+43.99	Partial Const.
STR. 497+75.91	Const. Code Y221
FWY 502+77.67	Partial Const.
STR. 503+77.67	Const. Code Y221
FWY 504+77.67	Partial Const.
FWY 505+77.67	Partial Const.
CONTRACT NO. 1195
BEGIN PROJECT I-015-1(31)41
425+79.08 & FWY POC

PROJECT NO. I-015-1(31)41
100' ROADBED (DUAL 50')
72' PORTLAND CEMENT CONCRETE PAVEMENT WITH
TWO 10' & TWO 4' PLANTMIX SURFACE SHOULDERS
LENGTH OF PROJECT

AVERAGE LENGTH OF FULL CONSTRUCTION	0.830 Miles
AVERAGE LENGTH OF PARTIAL CONSTRUCTION	0.660 Miles
AVERAGE LENGTH OF BRIDGES TO BE CONSTRUCTED (2)	0.059 Miles
AVERAGE LENGTH OF COMPLETED BRIDGES WITHIN PROJECT (4)	0.144 Miles
TOTAL OVERALL LENGTH OF PROJECT	1.490 Miles
TOTAL ESTIMATED LENGTH OF ROUTE SECTION TO BE CONSTRUCTED	66.726 Miles

END COMPLETE CONSTRUCTION
504+43.14 FWY POC

END PROJECT I-015-1(31)41
NO PREVIOUS CONSTRUCTION AHEAD

APPROVED, SEPTEMBER 23, 1968:

JOHN E. BAWDEN, STATE HIGHWAY ENGR.

PAUL LAXALT, CHAIRMAN

HARVEY DICKERSON

WILSON MCGOWAN

BOARD OF DIRECTORS

APPROVED MAY 28, 1965
CHARLES E. DELEUW
NEVADA C.E. #526
DE LEUW, CATHER & COMPANY

U. S. DEPARTMENT OF TRANSPORTATION
FEDERAL HIGHWAY ADMINISTRATION
BUREAU OF PUBLIC ROADS

107V3833