


CURVE DATA		
	①	②
Δ	12°20'27"	13°21'22"
R	200'	200'
T	21.62'	23.42'
L	43.08'	46.62'

NO.	DATE	BY	CHKD	APP'D	SCALE	TOTAL SHEETS
7	REYADA	-015-1 (22)40	CLARK	09-083		21 138

Reference Sheet No. E.2

- ① 10+00 SA, Lt., to 15+00 RD, Rt., 2' F.B. Ditch
- ② NOT USED
- ③ 11+10 SA, Lt., to 12+18 SA, Lt., to 1+02 RD, Rt., Type I Curb & Gutter
- ④ 15+00 RD to 1+54 RD, Lt., Type I Curb & Gutter
- ⑤ 15+00 RD to 18+80 RD, Rt., Scored Concrete Shoulder Strip
- ⑥ 16+98 SA to 17+97 SA, Lt., to 1+72 RC, Rt., Type I Curb & Gutter
- ⑦ 0+00 RC to 5+00 RC, Lt., & 16+28 SA to 16+51 SA, Lt., Type I Curb & Gutter
- ⑧ 0+00 RC to 5+00 RC, Rt., Scored Concrete Shoulder Strip
- ⑨ 16+91 SA to 17+99 SA, Lt., 5' Sidewalk
- ⑩ 11+09 SA to 12+24 SA, Lt., 5' Sidewalk
- ⑪ 12+52 SA to 16+56 SA, Lt., 5' Sidewalk
- ⑫ NOT USED
- ⑬ NOT USED
- ⑭ NOT USED
- ⑮ NOT USED
- ⑯ 4+40 RC, 4" x 44' ACP Conduit
- ⑰ 1+60 RC, 6" x 34' ACP Conduit
- ⑱ 359+63 RA, Lt., to 361+58 RA & 359+64 FWY, Rt., to 360+14 FWY, Type I Curb & Gutter
- ⑲ 18+80 RD to 20+34 RD, Rt., Type I Curb & Gutter

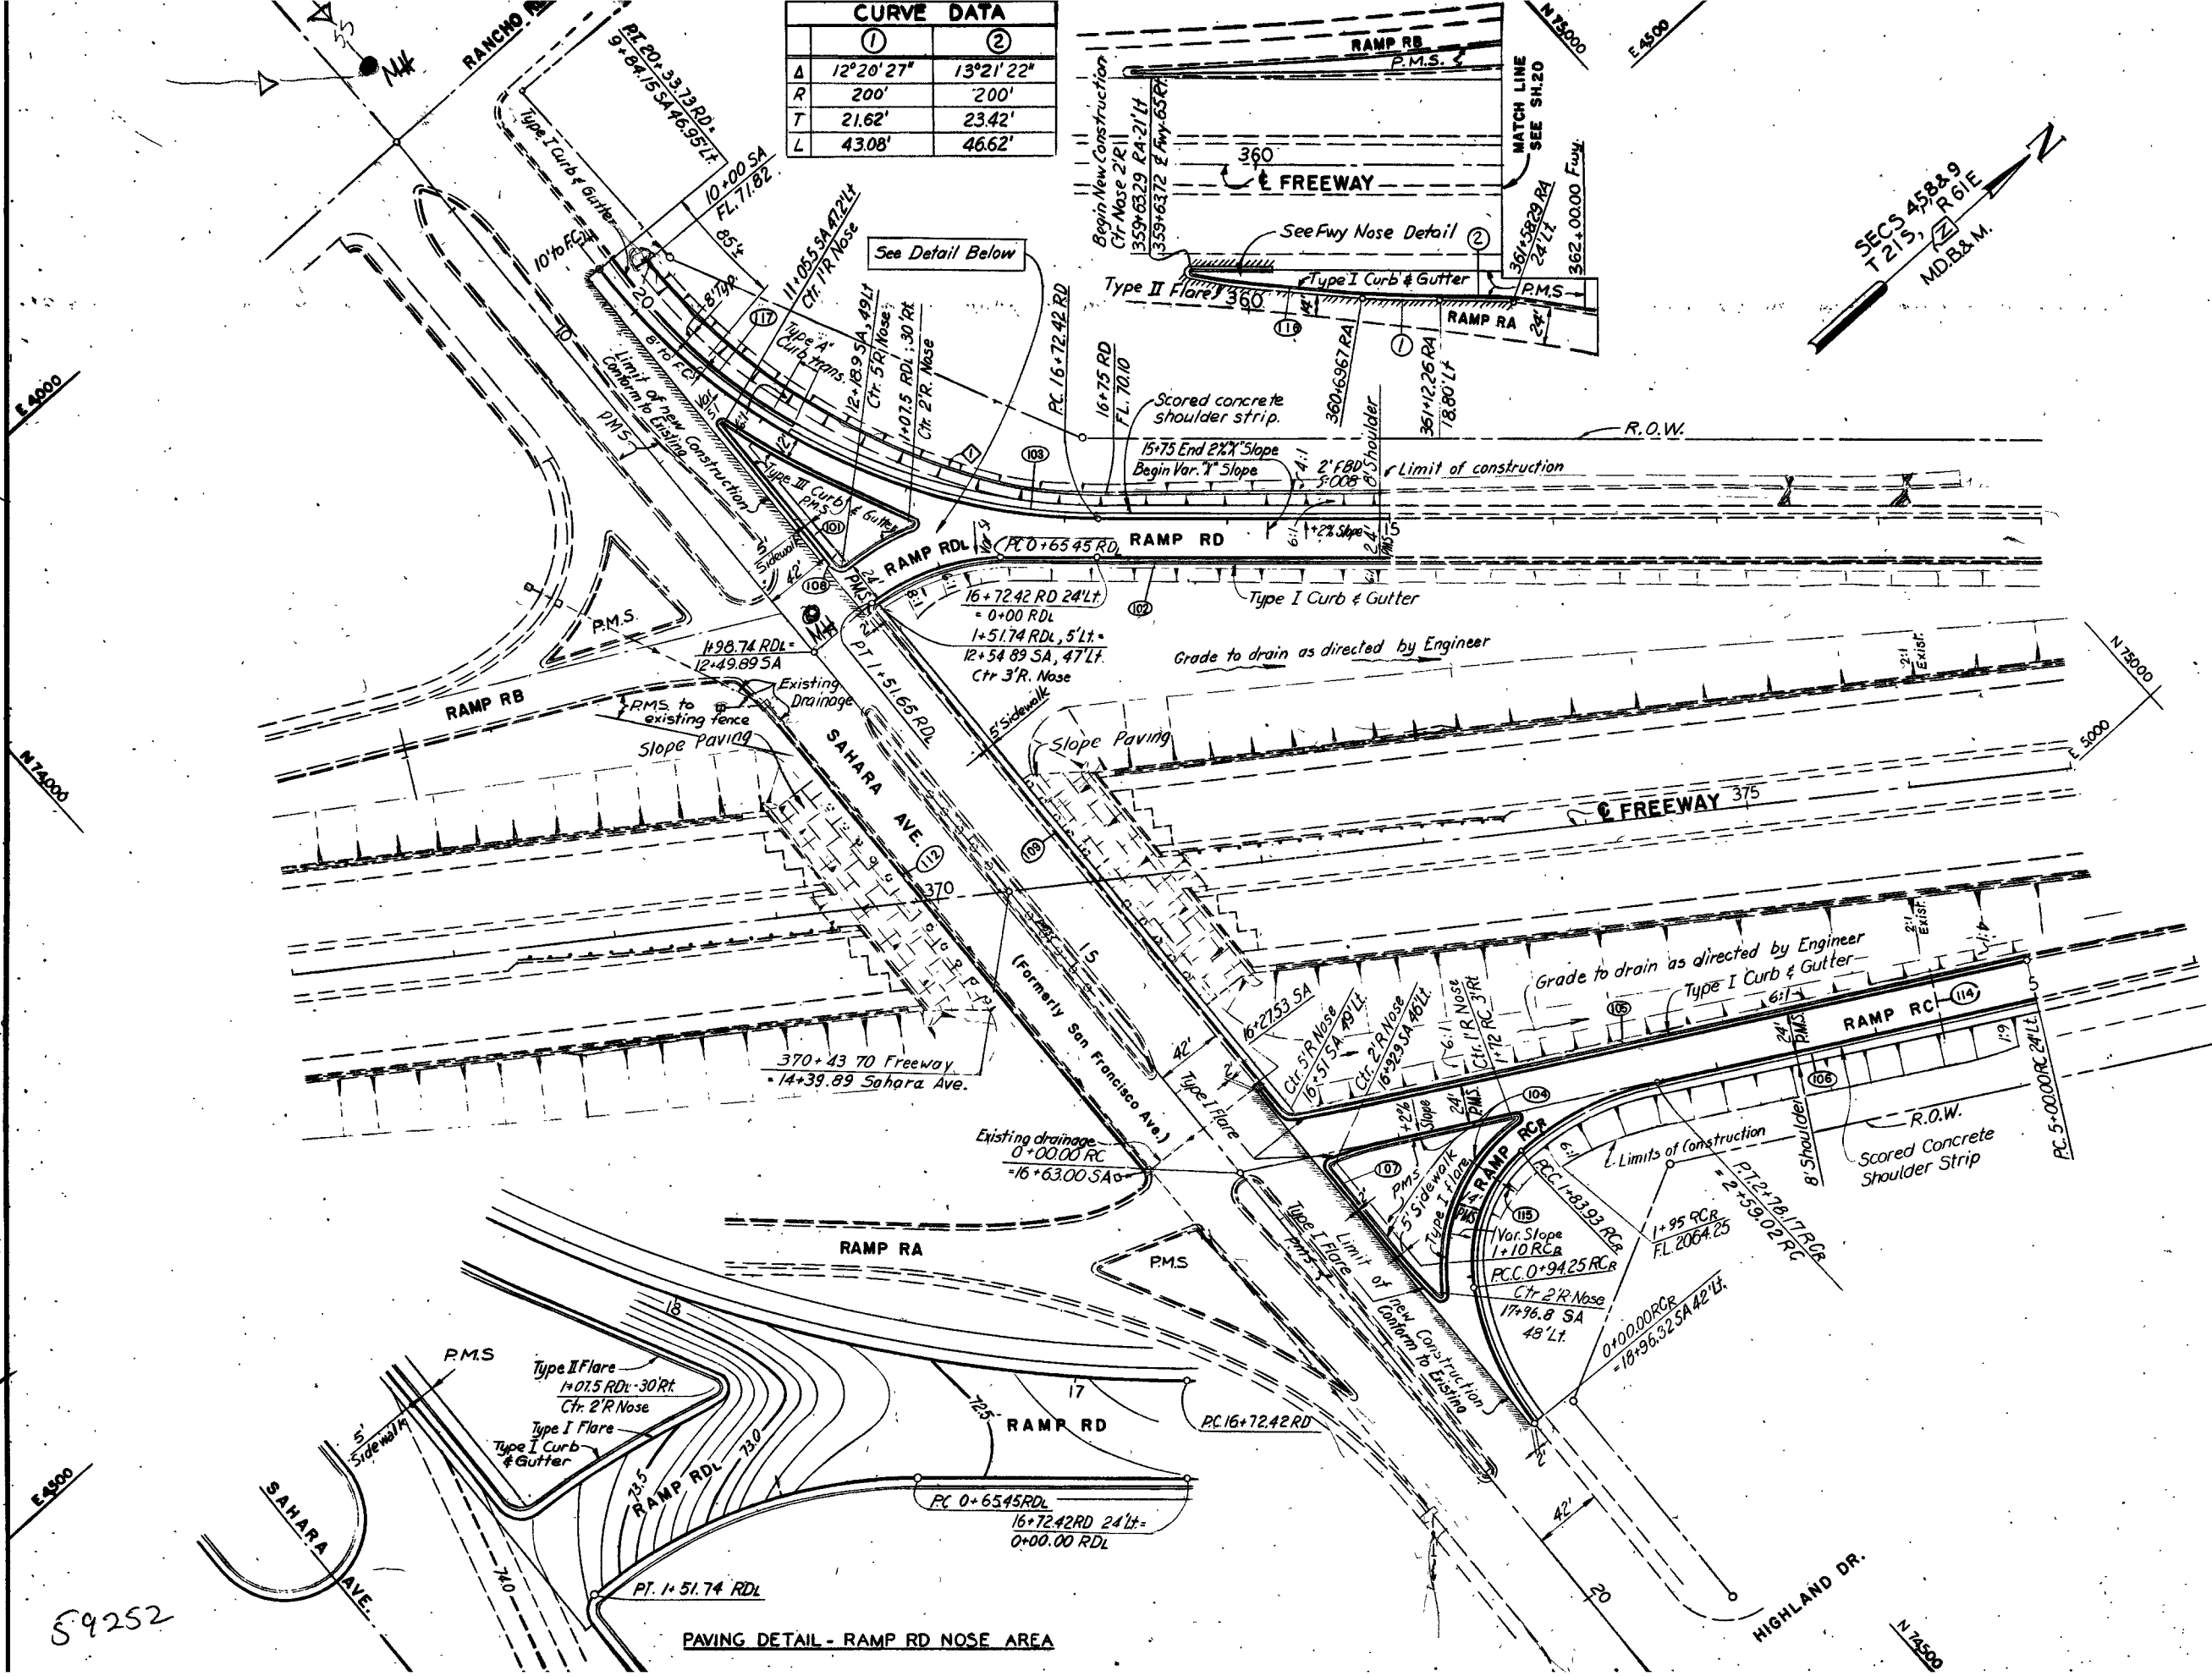

107 V 3834

STATE OF NEVADA
DEPARTMENT OF HIGHWAYS 18

PAVING AND DRAINAGE PLAN
RAMPS RC AND RD
LAS VEGAS FREEWAY

DE LEUW, CATHY & COMPANY ENGINEERS	SCALE DESIGNED BY J.B.L. DRAWN BY L.E.
---------------------------------------	--

59252