




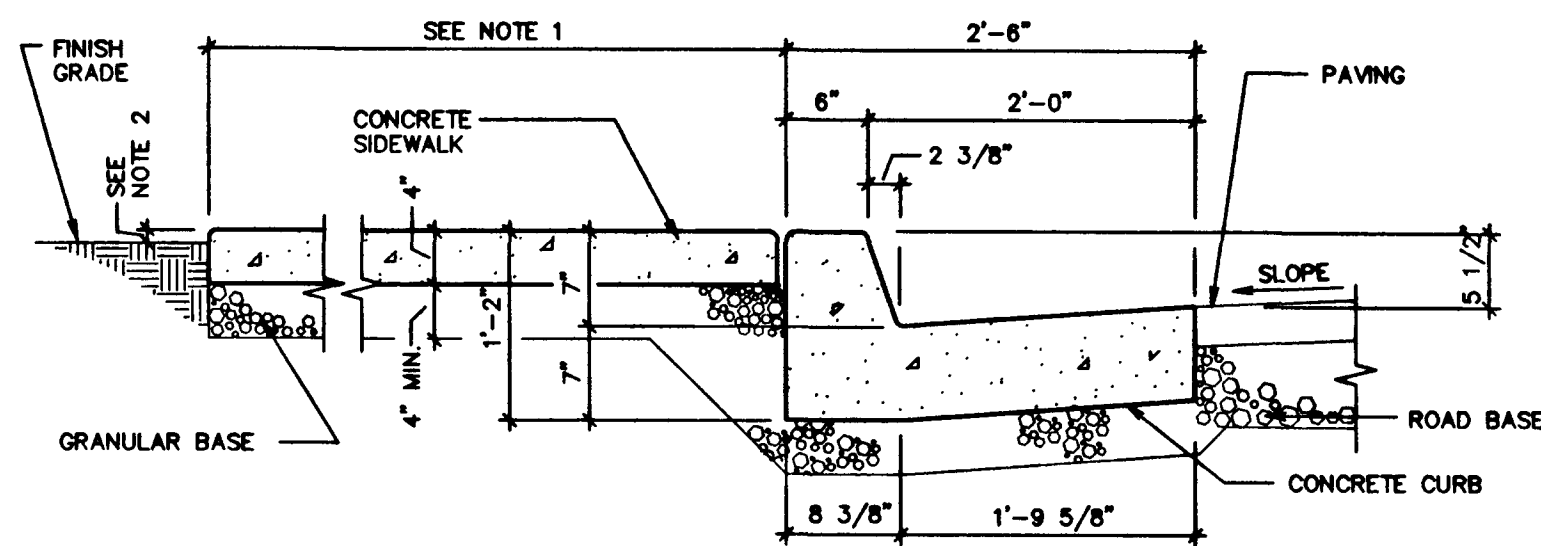


M
C112
NOT TO SCALE
SIDEWALK WITH CURB AND GUTTER DETAIL

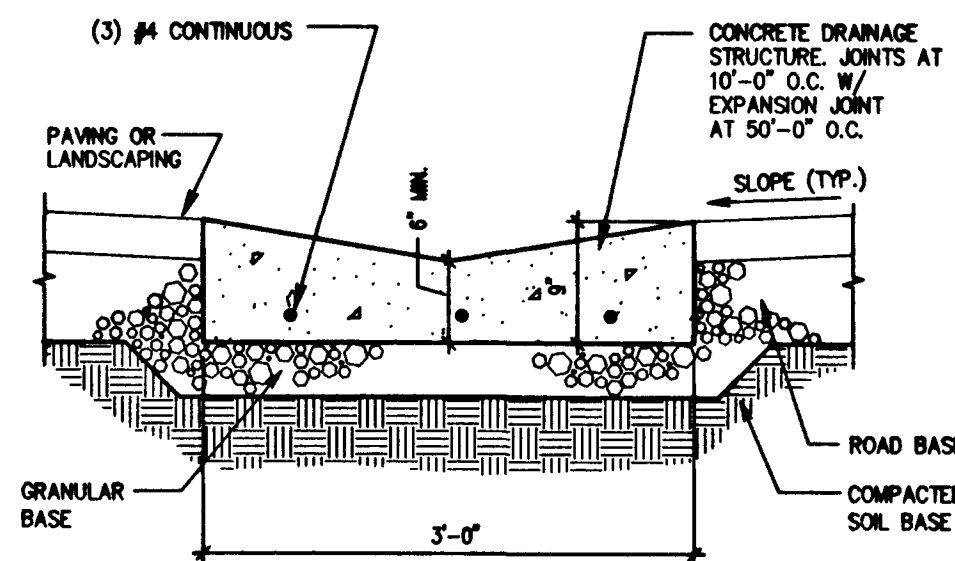


O
C112
NOT TO SCALE
ON-SITE VALLEY GUTTER DETAIL

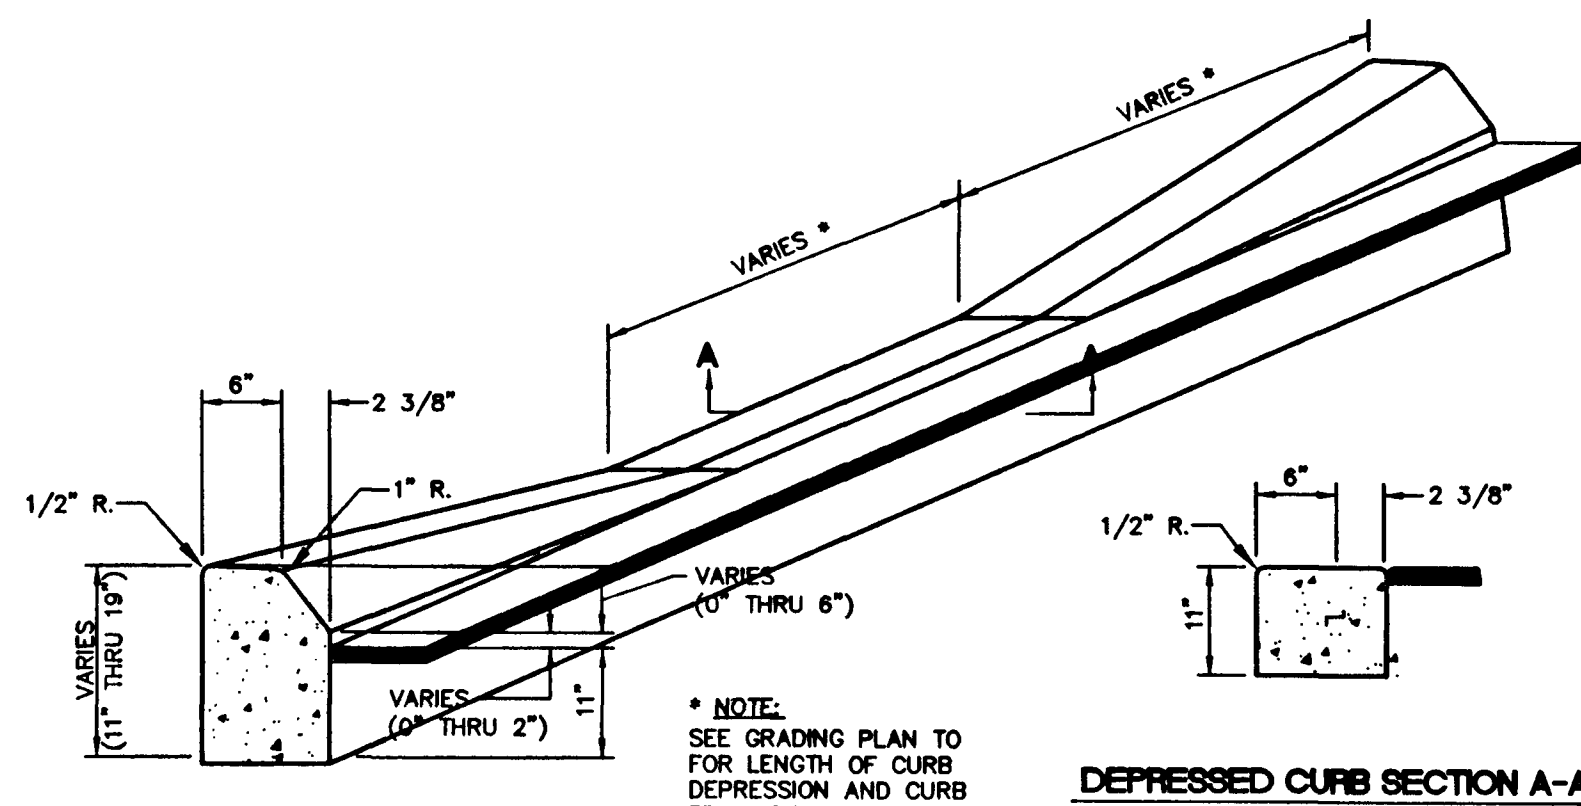


U
C112
N.T.S.
TYPE 'A' CURB DETAILS

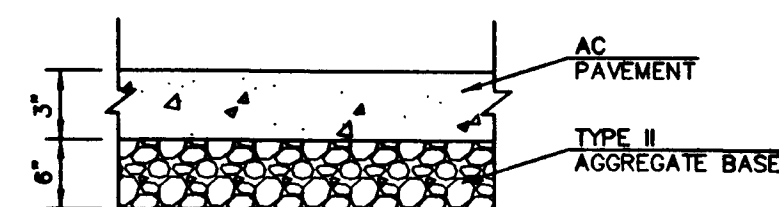


Y
C112
N.T.S. (ON-SITE)
3" A.C. PAVEMENT SECTION

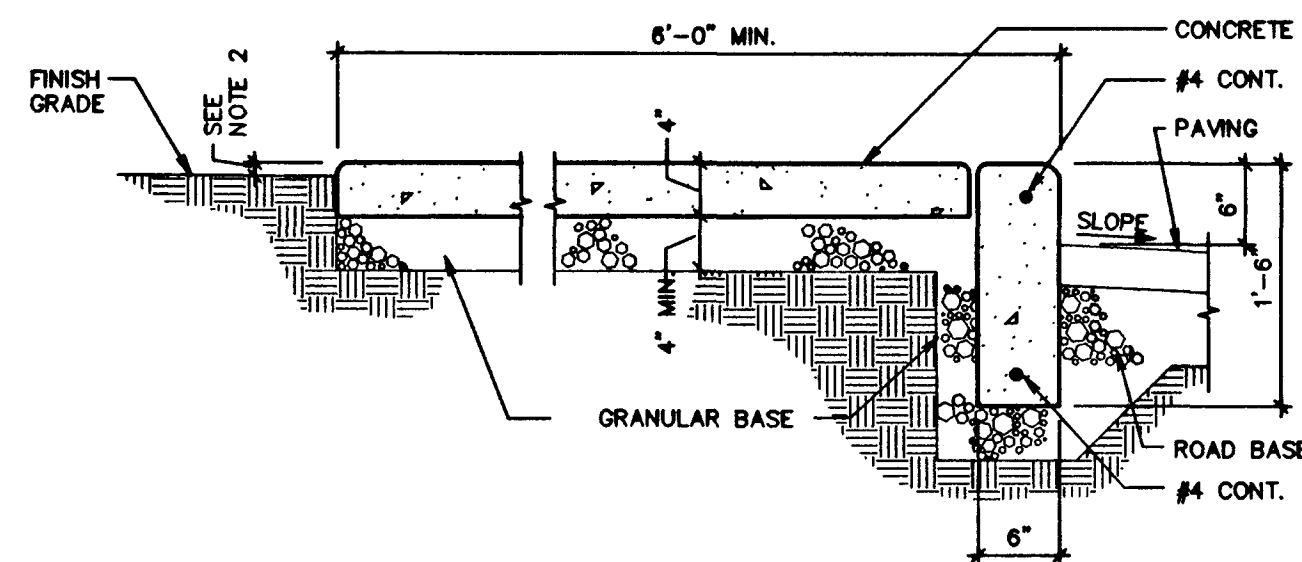


N
C112
NOT TO SCALE
SIDEWALK-CURB DETAIL

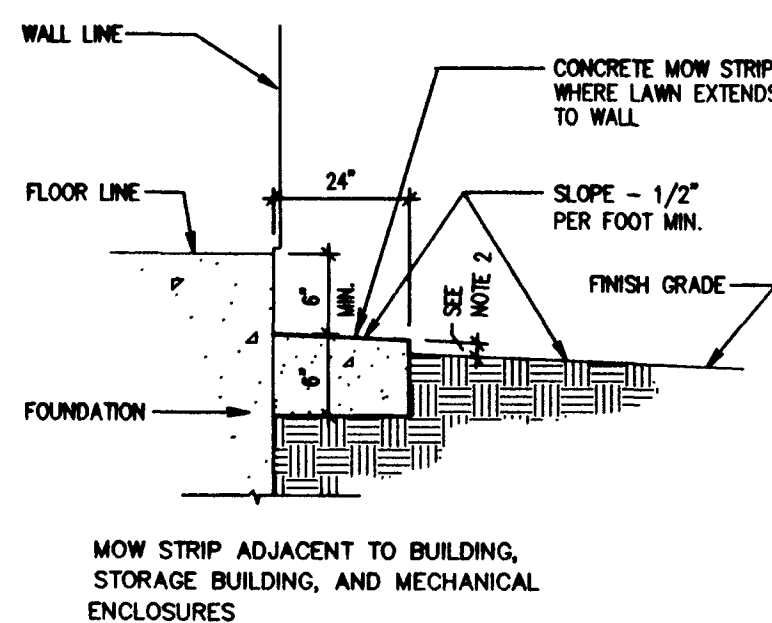


R
C112
NOT TO SCALE
24" APRON - BLDG.

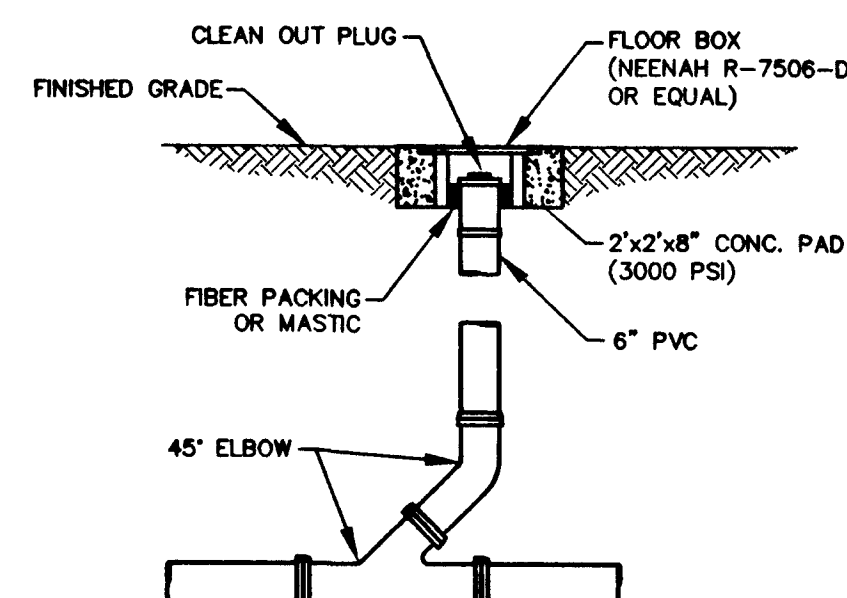


V
C112
NOT TO SCALE
6" SANITARY SEWER CLEANOUT DETAIL

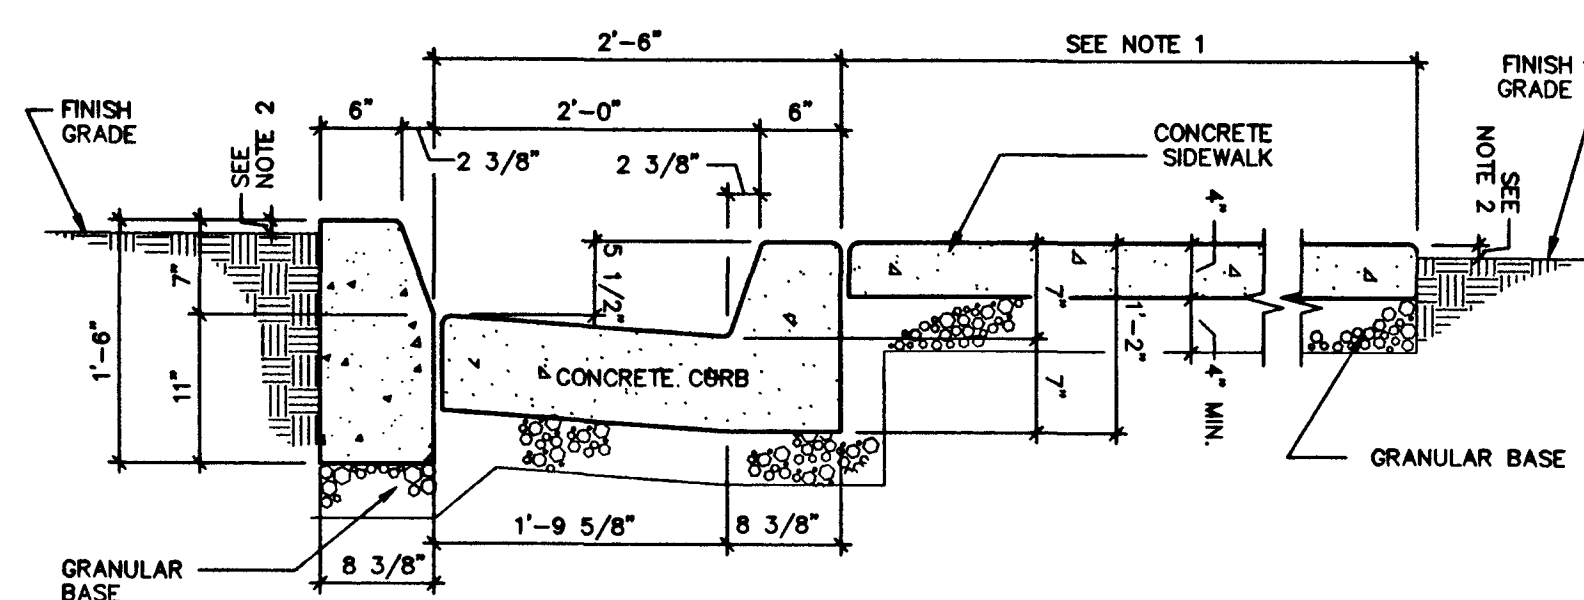


Z
C112
NOT TO SCALE
ON-SITE FLUME DETAIL

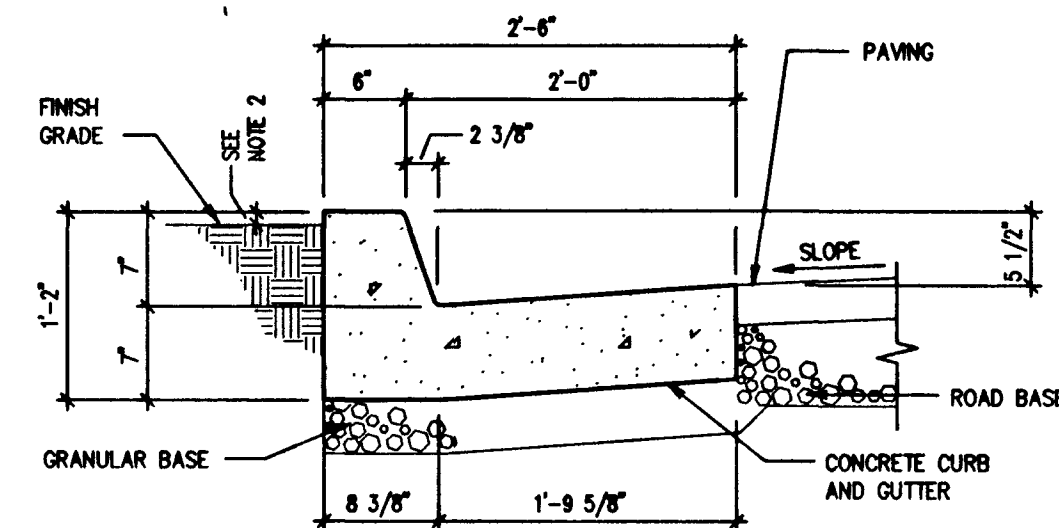


P
C112
NOT TO SCALE
ON-SITE 'L' CURB AND GUTTER DETAIL

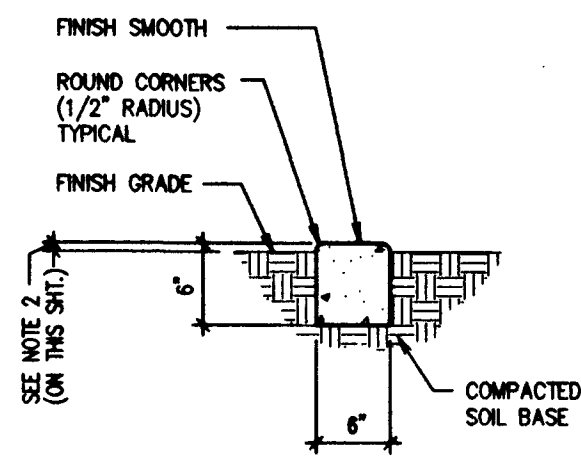


S
C112
NOT TO SCALE
MOW STRIP

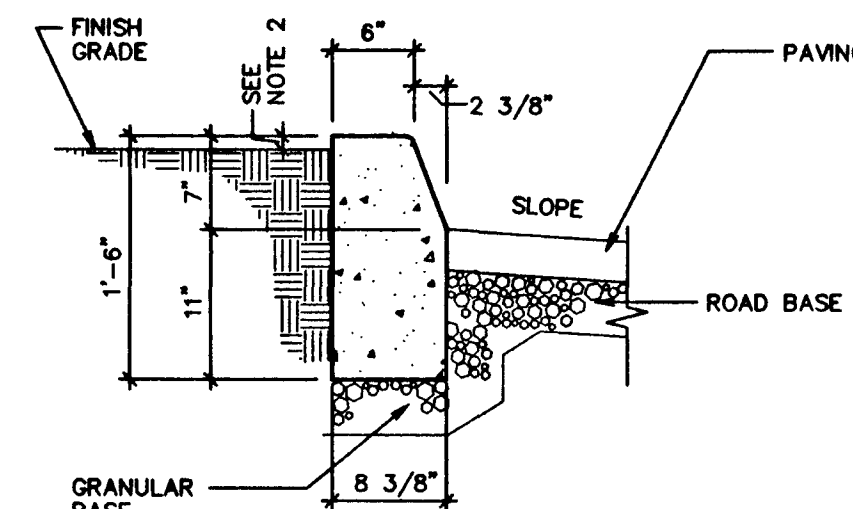


T
C112
NOT TO SCALE
ON-SITE 'A' CURB DETAIL

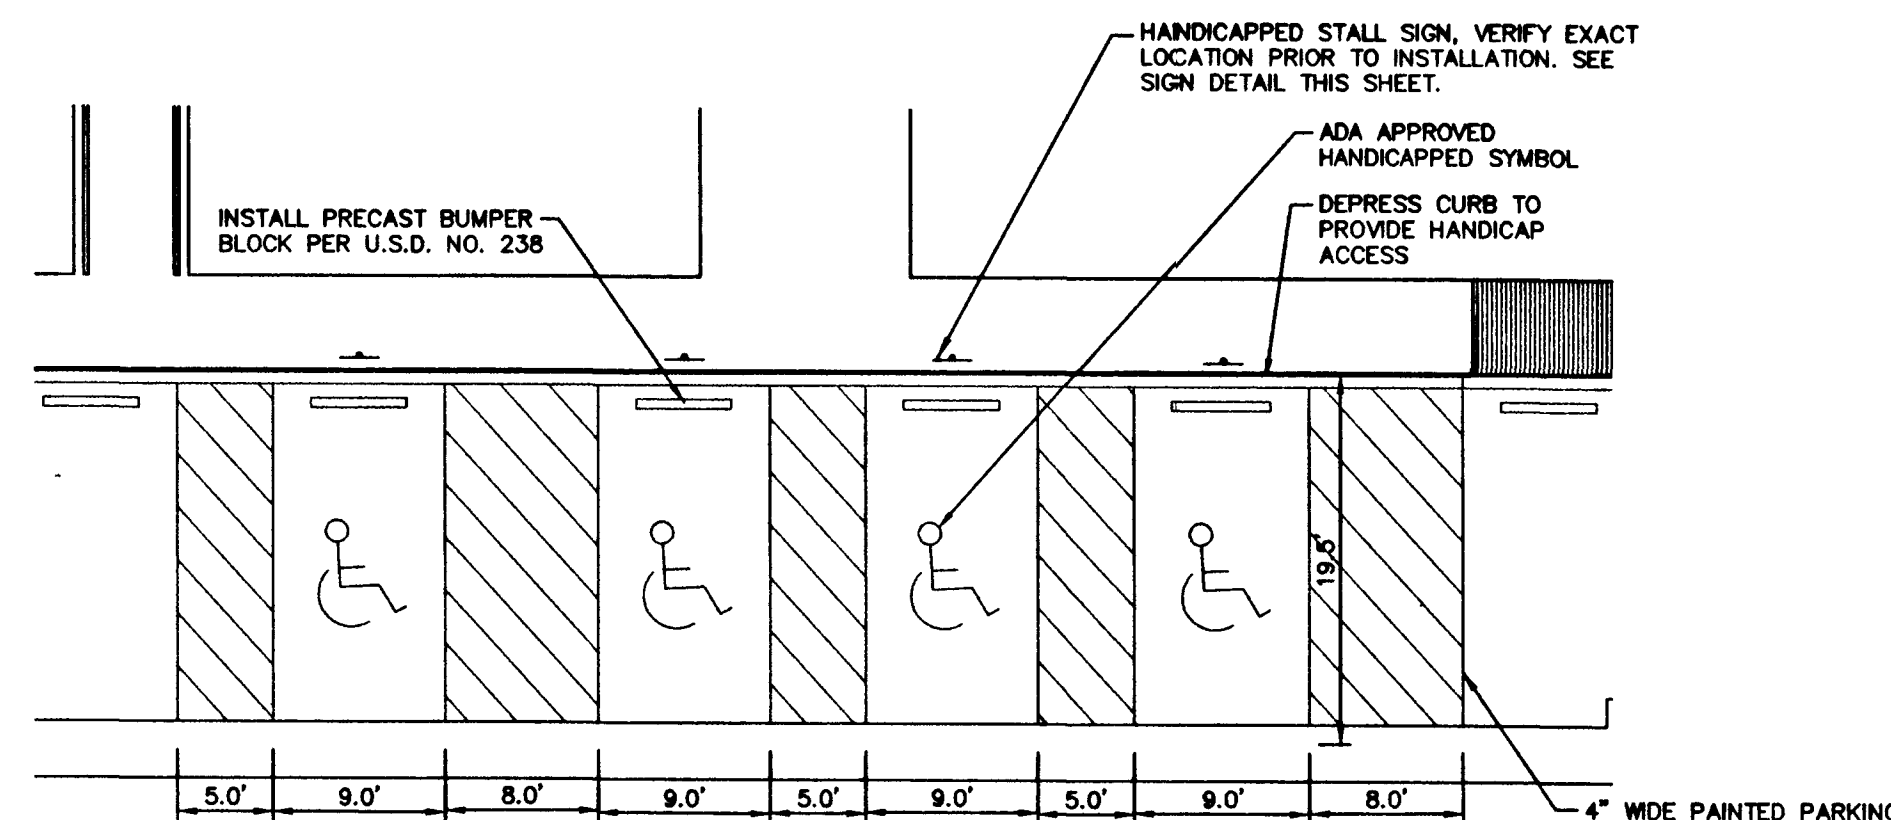

W
C112
N.T.S.
TYPICAL HANDICAP PARKING STALL DETAIL

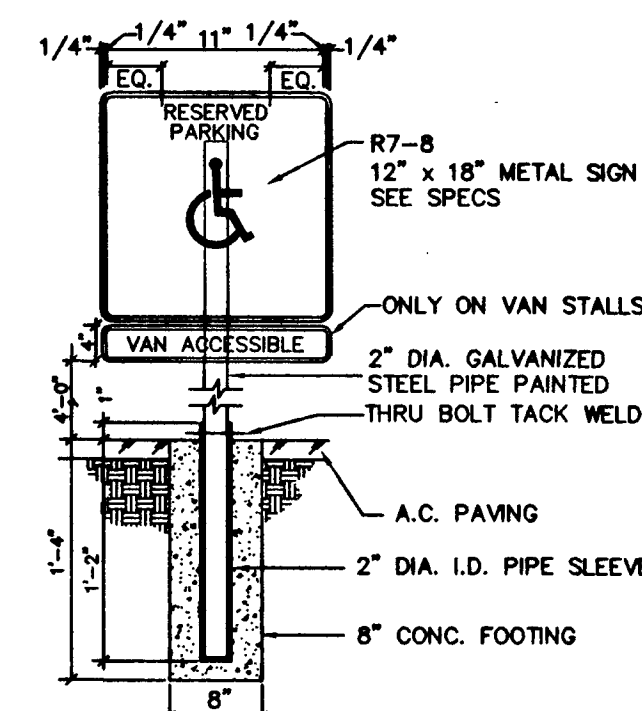

H
C112
N.T.S.
HANDICAP PARKING SIGN

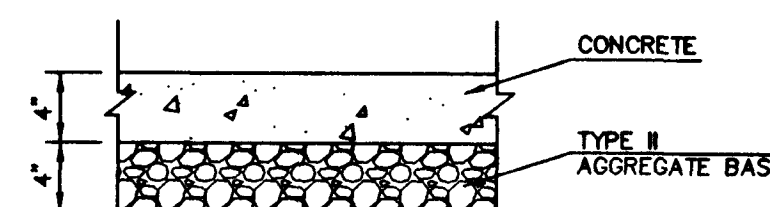

AA
C112
N.T.S. (ON-SITE)
CONCRETE SECTION

- GENERAL NOTES:**
- SEE SITE PLAN FOR WALK LOCATIONS AND WIDTH.
 - 1" PRIOR TO SEEDING OR PLANTING (2" PRIOR TO SODDING)
 - COORDINATE CLEARANCE BETWEEN GROUT AND BASE WITH HINGED BASE MANUFACTURER.

ON-SITE DETAILS
GILCREASE RANCH MEETINGHOUSE
CITY OF LAS VEGAS, CLARK COUNTY, NEVADA

DATE	08/22/03
DESIGNED	J. COWART
CHECKED	G. BARGILL
ENGINEER	M. BAILEY
SCALE	NONE
HORIZ	NONE
VERT	NONE
WRG PROJECT NO.	3033195.00

10/24/03
MICHAEL P. BAILEY
PROFESSIONAL ENGINEER
NO. 10264
CLV
10/24/03

SHEET TITLE
ON-SITE DETAILS
SHEET NUMBER
C112
SHEET 12 OF 12
CLV DRAWING NO.
107N3867

DISCLAIMER NOTE

UTILITY LOCATIONS SHOWN HEREON ARE APPROXIMATE ONLY. IT SHALL BE THE CONTRACTOR'S RESPONSIBILITY TO DETERMINE THE EXACT HORIZONTAL AND VERTICAL LOCATION OF ALL EXISTING UNDERGROUND UTILITIES PRIOR TO COMMENCING CONSTRUCTION. NO REPRESENTATION IS MADE THAT ALL EXISTING UTILITIES ARE SHOWN HEREON. THE ENGINEER ASSUMES NO RESPONSIBILITY FOR UTILITIES NOT SHOWN OR UTILITIES NOT SHOWN IN THEIR PROPER LOCATION.

Call before you Dig
1-800-227-2800
UNDERGROUND SERVICE (USA)

Call before you Overhead
1-702-227-2829