


IMPROVEMENT PLANS
FOR
GILCREASE RANCH MEETING HOUSE
PARKING LOT ADDITION

ABBREVIATIONS

AC	ASPHALTIC CONCRETE	P	POWERLINE
ADJ	ADJACENT, ADJUSTABLE	PB	PULL BOX
AVE	AVENUE	PC	POINT OF CURVATURE
BC	BACK OF CURB	PCC	PORTLAND CEMENT COMPANY
BCR	BEGINNING OF CURB RETURN	PAD	PAD GRADE
BM	BENCHMARK	PE	POLYETHYLENE
BSW	BACK OF SIDEWALK	PI	POINT OF INTERSECTION
BVC	BEGINNING OF VERTICAL CURVE	PL	PROPERTY LINE
C	CENTERLINE	POC	POINT OF CONNECTION
CMU	CONCRETE MASONRY UNIT	PP	POWER POLE
CO	CLEAN OUT	PRC	POINT OF REVERSE CURVE
CONC	CONCRETE	PT	POINT OF TANGENCY
CONST	CONSTRUCT, CONSTRUCTION	PVC	POLYVINYL CHLORIDE PIPE
DI	DROP INLET	PVI	POINT OF VERTICAL INTERSECTION
DIA	DIAMETER	Q	RATE OF FLOW
DMH	DROP MANHOLE	R	RADIUS
DR	DRIVE	RCB	REINFORCED CONCRETE BOX
DW	DRIVEWAY	RCF	REINFORCED CONCRETE PIPE
E	ELECTRIC	RD	ROAD
ECR	END OF CURB RETURN	RT	RIGHT
EG	EXISTING GROUND/GRADE	ROW	RIGHT OF WAY
EL	ELEVATION	SD	STORM DRAIN
EP	EDGE OF PAVING	SDMH	STORM DRAIN MANHOLE
ESMT	EASEMENT	SQ FT, SF	SQUARE FOOT
EVC	END OF VERTICAL CURVE	SL	STREET LIGHT
EX	EXISTING	STA	STATION
F	FIRE LINE	STD	STANDARD
F.A.S.T.	FREWAY AND ARTERIAL SYSTEM OF TRANSPORTATION	STL	STEEL
FC	FACE OF CURB	SQ YD, SF	SQUARE YARD
FF	FINISH FLOOR	SW	SIDEWALK
FG	FINISH GRADE	SS	SANITARY SEWER
FL	FIRE HYDRANT	SSMH	SANITARY SEWER MANHOLE
FL	FLOW LINE	TC	TOP OF CURB
FT	FEET OR FOOT	T	TELEPHONE
G	GAS	TMH	TOP OF MANHOLE
GB	GRADE BREAK	TOC	TOP OF CONCRETE
HORIZ	HORIZONTAL	TP	TOP OF PIPE
HP	HIGH POINT	TRANS	TRANSITION
IN	INCH	TSW	TOP OF SIDEWALK
INT	INTERSECTION	TS	TRAFFIC SIGNAL
INV	INVERT	TW	TOP OF WALL
LF	LINEAR FEET	TYP	TYPICAL
L.V.V.D.	LAS VEGAS VALLEY WATER DISTRICT	VCP	VITRIFIED CLAY PIPE
LT	LEFT	VC	VERTICAL CURVE
MAX	MAXIMUM	VERT	VERTICAL
MH	MANHOLE	VG	VALLEY GUTTER
MIN	MINIMUM	W	WATER
NO	NUMBER	WM	WATER METER
NTS	NOT TO SCALE	YD	YARD
OC	ON CENTER		

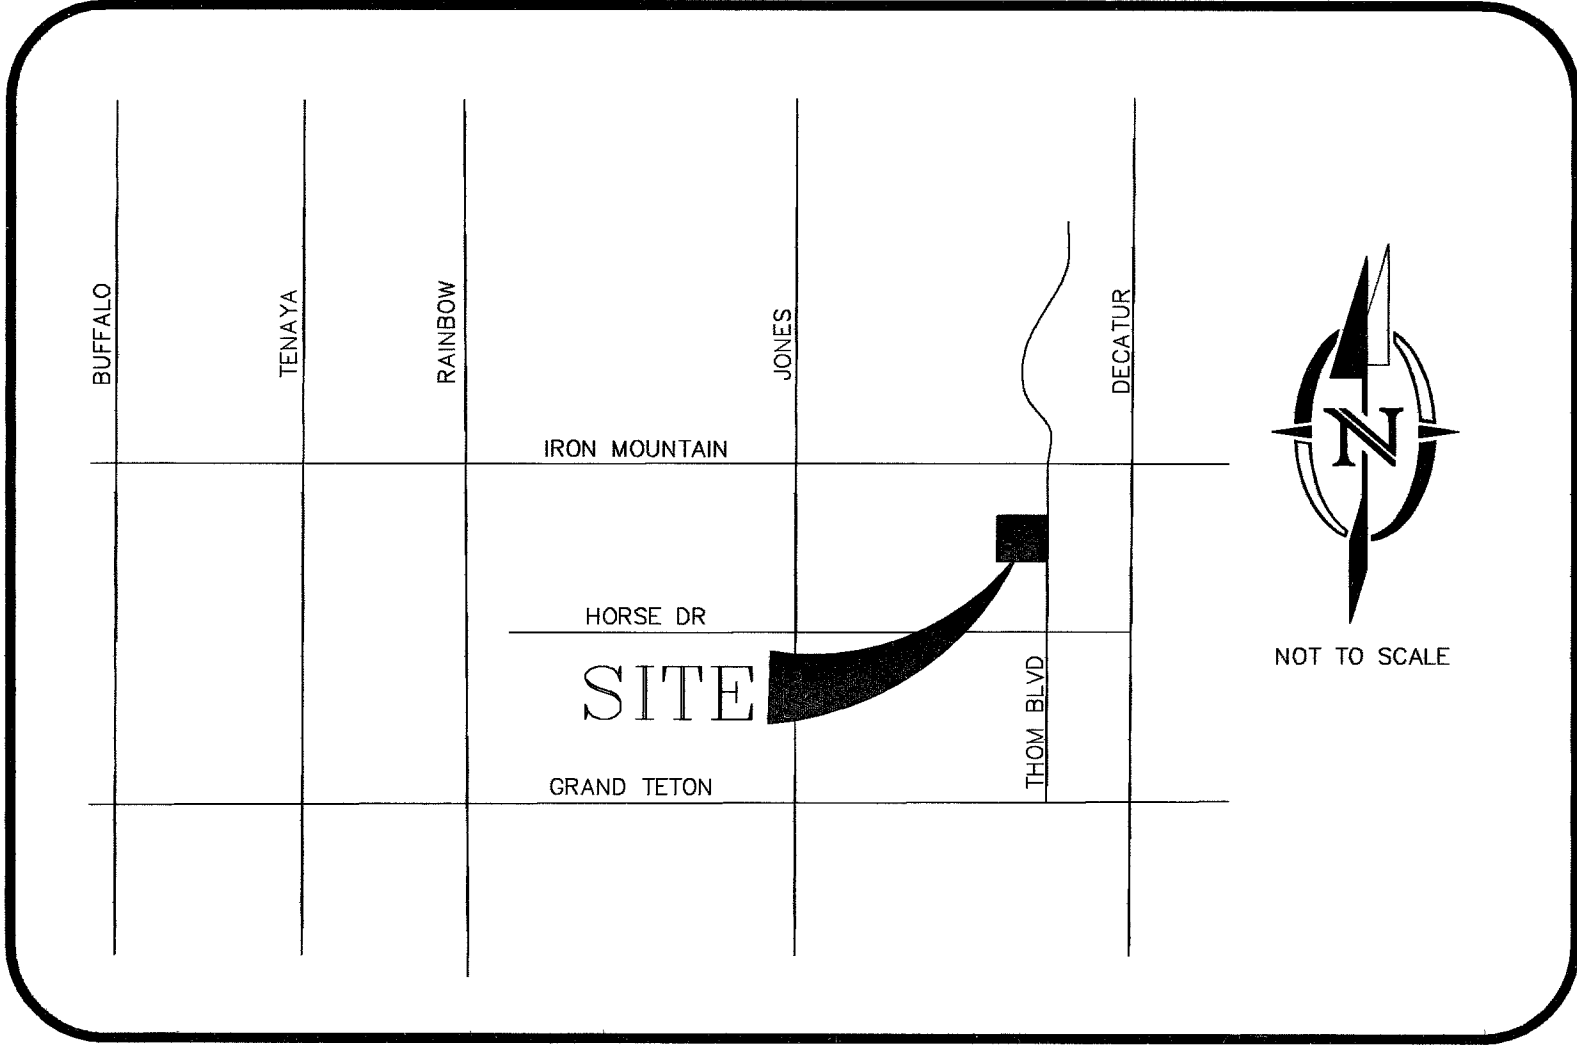

VICINITY MAP

BENCHMARK

RIVET & PLATE IN CONCRETE CYLINDER SE CORNER OF HORSE & BRADLEY.
NAVD 88 ELEV= 2357.81 FEET (718.6631 METERS)
CITY OF LAS VEGAS STATION BLV90 12C4

BASIS OF BEARING

SOUTH 00°36'51" EAST, BEING THE CENTERLINE OF A PORTION OF THOM BOULEVARD AS SHOWN BY MAP IN THE OFFICE OF THE CLARK COUNTY, NEVADA RECORDER IN FILE 103, PAGE 73 OF PARCEL MAPS

LEGAL DESCRIPTION

LOT TWO (2) OF THAT CERTAIN PARCEL MAP IN FILE 103 OF PARCEL MAPS, PAGE 73, RECORDED DECEMBER 3, 2002 IN THE OFFICE OF THE COUNTY RECORDER, CLARK COUNTY, NEVADA.

APN 125-12-602-004

OWNER / DEVELOPER

CORPORATION OF THE PRESIDING BISHOP
50 EAST NORTH TEMPLE STREET
SALT LAKE CITY, UTAH 84150
TEL (801) 240-3073



SHEET INDEX

1. C1.01.... COVER SHEET
2. C2.00.... NOTE SHEET
3. C2.01.... DEMOLITION PLAN
4. C2.11.... HORIZONTAL CONTROL
5. C3.01.... GRADING PLAN
6. C4.01.... DETAIL SHEET

APPROVALS

APPROVAL OF THESE PLANS IS LIMITED TO THOSE IMPROVEMENTS CONSTRUCTED IN THE DEDICATED RIGHTS-OF-WAY AND/OR DEDICATED EASEMENTS. THIS APPROVAL DOES NOT AUTHORIZE THE CONSTRUCTION OF ANY IMPROVEMENTS THAT DEVIATE FROM ADOPTED STANDARDS AND/OR SPECIFICATIONS EXCEPT THOSE SPECIFICALLY LISTED UNDER "DEVIATIONS FROM STANDARDS" THE ENGINEER SHALL RESOLVE ANY DEVIATION OTHER THAN THOSE LISTED IN "DEVIATIONS FROM STANDARDS" IN FAVOR OF THE UNIFORM STANDARDS DRAWINGS AND SPECIFICATIONS CLARK COUNTY AREA, NEVADA

Jorge Cervantes, PE #13977, P.T.O.E. 3-14-07 DATE
CITY OF LAS VEGAS ENGINEER

Douglas Rankin, AICP, CURRENT PLANNING MANAGER 03/01/07 DATE
THESE PLANS MEET THE APPLICABLE STANDARDS OF THE PLANNING AND DEVELOPMENT DEPARTMENT

N/A
LAS VEGAS VALLEY WATER DISTRICT DATE

Nevada Power Company 11/19/07 DATE

Nevada Power Company ACKNOWLEDGES THAT WE HAVE RECEIVED YOUR PLANS AND WILL PROVIDE SERVICE TO ALL ELECTRICAL NEEDS ASSOCIATED WITH THIS PROJECT. NEVADA POWER COMPANY RESERVES THE RIGHT TO ADDRESS ANY EXISTING OR FUTURE CONFLICTS ONCE THE FINAL DESIGN IS COMPLETED. THE NEW SERVICE AND THE RESOLUTION OF ANY CONFLICTS WILL BE ACCOMPLISHED PURSUANT TO THE NEVADA PUBLIC UTILITY COMMISSION'S RULES AND REGULATIONS.

Southwest Gas Corporation 1/22/07 DATE

Embargo David Scherer 1-19-07 DATE

COX COMMUNICATIONS LAS VEGAS, INC. 1/19/07 DATE

THE AFFIXED EMBARGO APPROVAL DOES NOT ASSUME OR GUARANTEE LIABILITY FOR KNOWN OR UNKNOWN CONFLICTS WITH EXISTING OR PROPOSED IMPROVEMENTS. RESOLUTION OF ANY CONFLICT WILL BE ACCOMPLISHED PURSUANT TO LOCAL ORDINANCES, NEVADA REVISED STATUTES AND/OR PUBLIC UTILITY COMMISSION RULES AND REGULATIONS.


CORPORATION OF THE PRESIDING BISHOP
50 EAST NORTH TEMPLE STREET
SALT LAKE CITY, UTAH 84150
TEL: (801) 240-3073

5230 W. Patrick Lane
Suite # 140
Las Vegas, NV 89118
phone: 702.456.4664
fax: 702.456.4919

INTEGRITY
ENGINEERING

GILCREASE RANCH MEETING HOUSE
PARKING LOT ADDITION

COVER SHEET

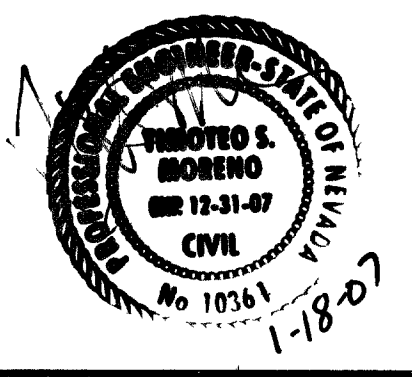

SHEET
C1.01

1 OF 6 SHEETS

DRAWING NO.
107V3867-P

REVISION APPROVAL BLOCK