

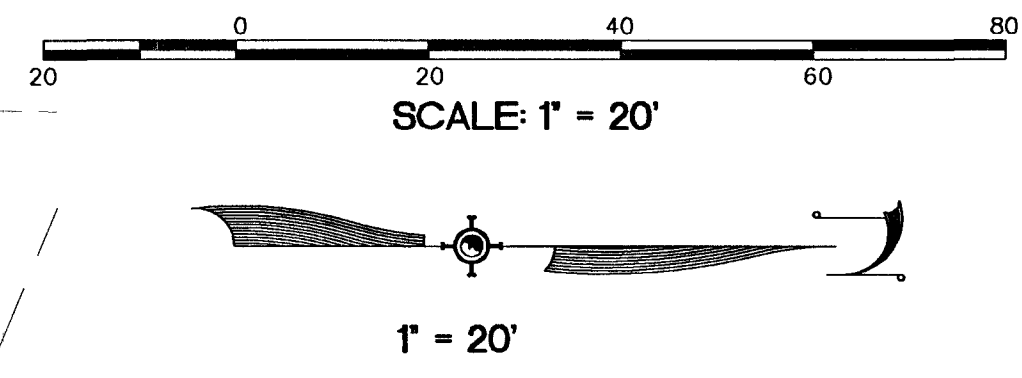


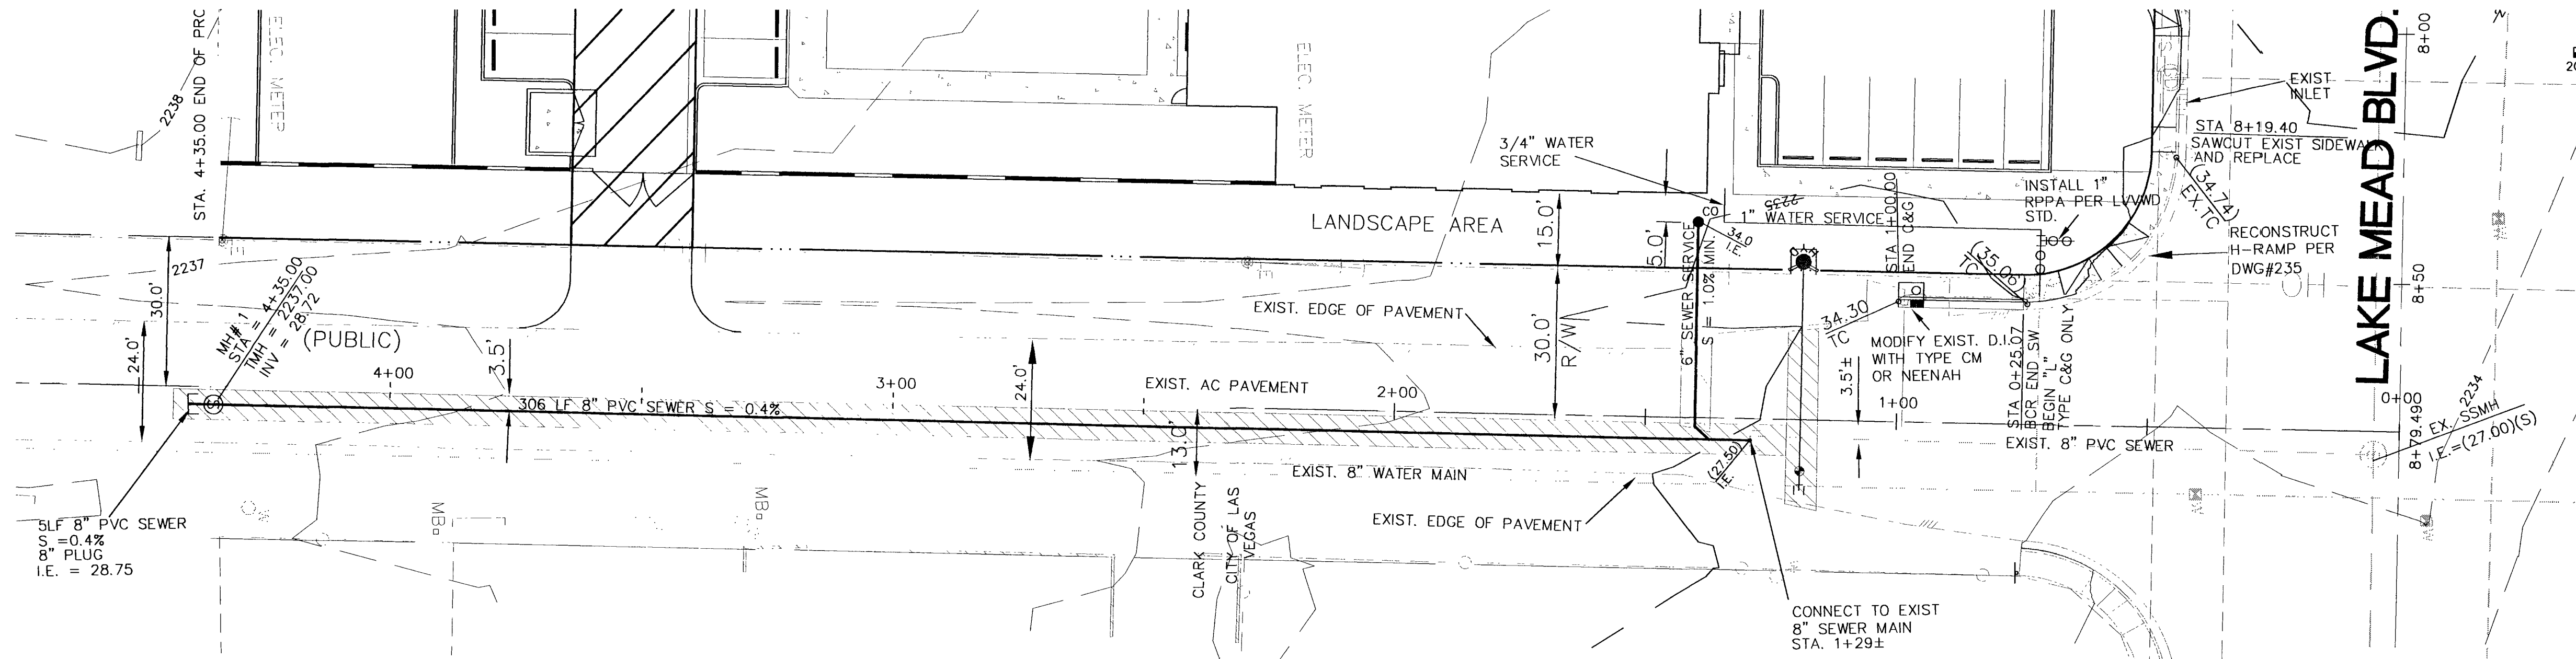


SHADOW MOUNTAIN PLACE

NOTE: EXISTING NON-RURAL CONDITIONS ON SHADOW MOUNTAIN LANE, TO REMAIN.

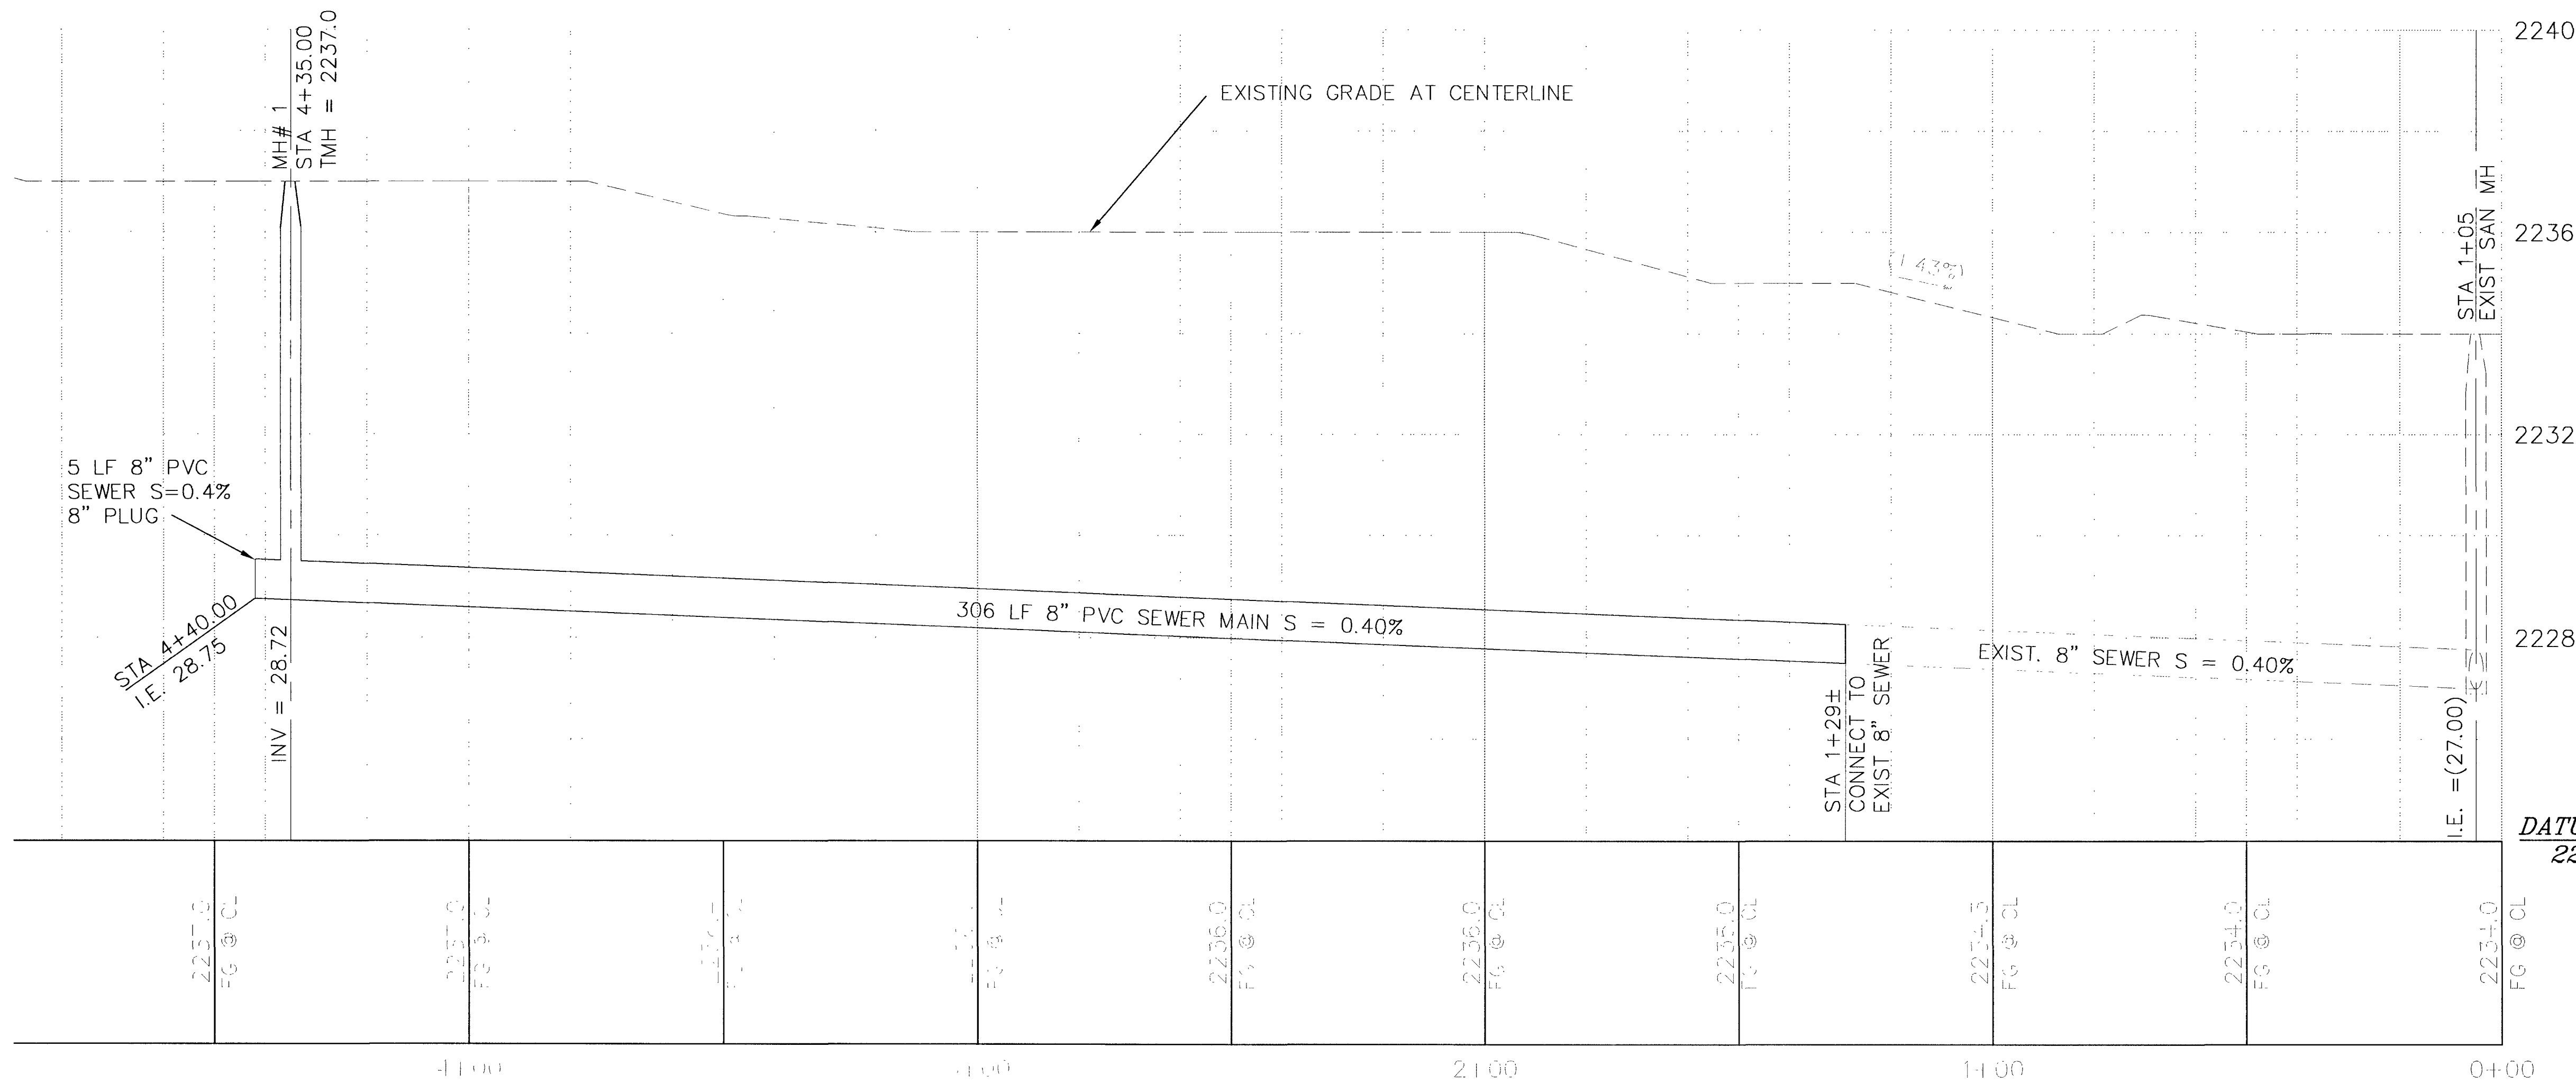

LEGEND:

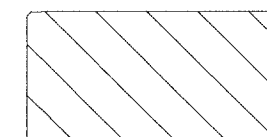

SAWCUT, REMOVE AND REPLACE 3" AC AND TRENCH BACKFILL PER STD DWG NO. 503

DATUM ELEV
2224.00

NOTE: IT IS THE CONTRACTOR'S RESPONSIBILITY TO VERIFY EXISTING SEWER HORIZONTAL AND VERTICAL ALIGNMENT PRIOR TO ANY CONSTRUCTION. SHOULD THE CONTRACTOR DISCOVER ANY VERTICAL DISCREPANCIES EXCEEDING 0.1', THE CONTRACTOR SHOULD NOTIFY THE SUMMIT ENGINEERING @ (702) 252-3236 IMMEDIATELY.

GENERAL NOTES

- MH & CLEANDOUT RIM ELEVATIONS SHOWN HEREON ARE $\pm 0.5'$ OF FINAL PAVEMENT ELEVATIONS.
- SHADOW MOUNTAIN LANE PER NON-RURAL STANDARDS.

UTILITY NOTE

UTILITY LOCATIONS SHOWN HEREON ARE APPROXIMATE ONLY. IT SHALL BE THE CONTRACTOR'S RESPONSIBILITY TO DETERMINE THE EXACT HORIZONTAL AND VERTICAL LOCATION OF ALL EXISTING UNDERGROUND UTILITIES PRIOR TO COMMENCING CONSTRUCTION. NO REPRESENTATION IS MADE THAT ALL EXISTING UTILITIES ARE SHOWN HEREON. THE ENGINEER ASSUMES NO RESPONSIBILITY FOR UTILITIES NOT SHOWN OR UTILITIES NOT SHOWN IN THEIR PROPER LOCATION.

Avoid cutting underground utility lines. IT'S costly.
Call before you Dig
1-800-227-2600
UNDERGROUND SERVICE (USA)

Avoid hitting overhead power lines. IT'S costly.
Call before you Dig
1-702-593-6111

BASIS OF BEARINGS


SOUTH 88°53'47" EAST, BEING THE BEARING OF THE NORTH LINE OF THE NORTHEAST QUARTER (NE 1/4) OF THE SOUTHWEST QUARTER (SW 1/4) OF SECTION 24, TOWNSHIP 20 SOUTH, RANGE 60 EAST, M.D.M., CITY OF LAS VEGAS, NEVADA, AS SHOWN BY MAP THEREOF ON FILE IN FILE 103, PAGE 15 OF SURVEYS IN THE CLARK COUNTY RECORDER'S OFFICE, CLARK COUNTY, NEVADA.

BENCHMARK

BM# 21V00-24C4
CITY OF LAS VEGAS RIVET AND ALUMINUM PLATE IN TOP OF CURB, SOUTHEAST CORNER OF LAKE MEAD BLVD. AND MICHAEL WAY, NEAR THE PC OF MICHAEL WAY
(679.725 METERS)
(NAVD 88)
(2230.06 FEET)

LEGAL DESCRIPTION

1.67 ACRES
BEING A PORTION OF THE NORTH HALF (N1/2) OF THE SOUTHWEST QUARTER (SW1/4) OF SECTION 24, TOWNSHIP 20 SOUTH, RANGE 60 EAST, M.D.M.

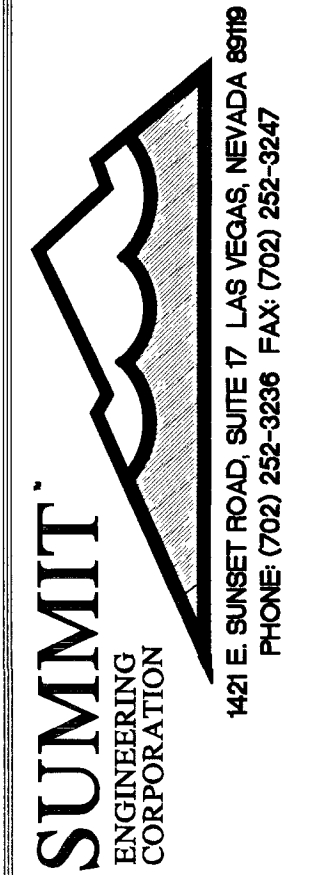

DEVELOPER
NEVADA HOMES GROUP INC.
1797 SHADOW MTN. PL.
LAS VEGAS, NV, 89108
PHONE: (702) 220-6200
FAX: (702) 257-7715

DESIGNED: A.P.H.
CHECKED: A.J.H.
SCALE: 1"=20'
FILE NO: 72584
DATE: 10/19/03

HOLY GHOST MINISTRIES
PLAN AND PROFILE
NEVADA HOMES GROUP INC.
LAS VEGAS CLARK COUNTY NEVADA

REV.	DATE	DESCRIPTION	BY	APPD

SEAL
ANDREW J. HUSTAD
Exp. 6-30-05
CIVIL
No. 12508

SHEET
C6
6 OF 7 SHEETS
DRAWING NO.
107V3918