


1"=40' HORIZ. 1"=2' VERT.

THOMAS J. BEAM
3-34-02

HARRIS R. SHARP
3-34-13


NO.	DESCRIPTION/DATE	BY

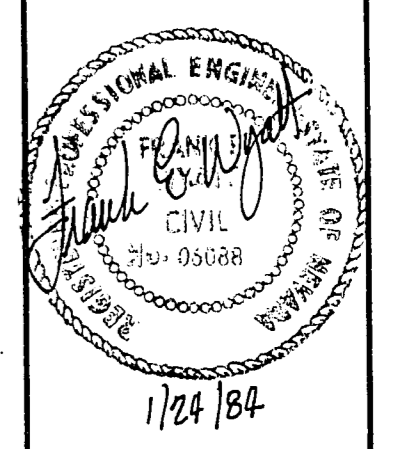

SPARKS, NEVADA
LAS VEGAS, NEVADA
SEATTLE, WASHINGTON
INCORPORATED
SEE
ENGINEERS/PLANNERS

CITY OF LAS VEGAS
HIGHLAND DRIVE
CHARLESTON BOULEVARD TO CAREY AVENUE
PLAN AND PROFILE
39+00 TO 49+00

JOB NO. 2-0241-004-821
DESIGNED DFP
DRAWN TAM & SLE
COMP.
CHECKED
DATE DECEMBER, 1982

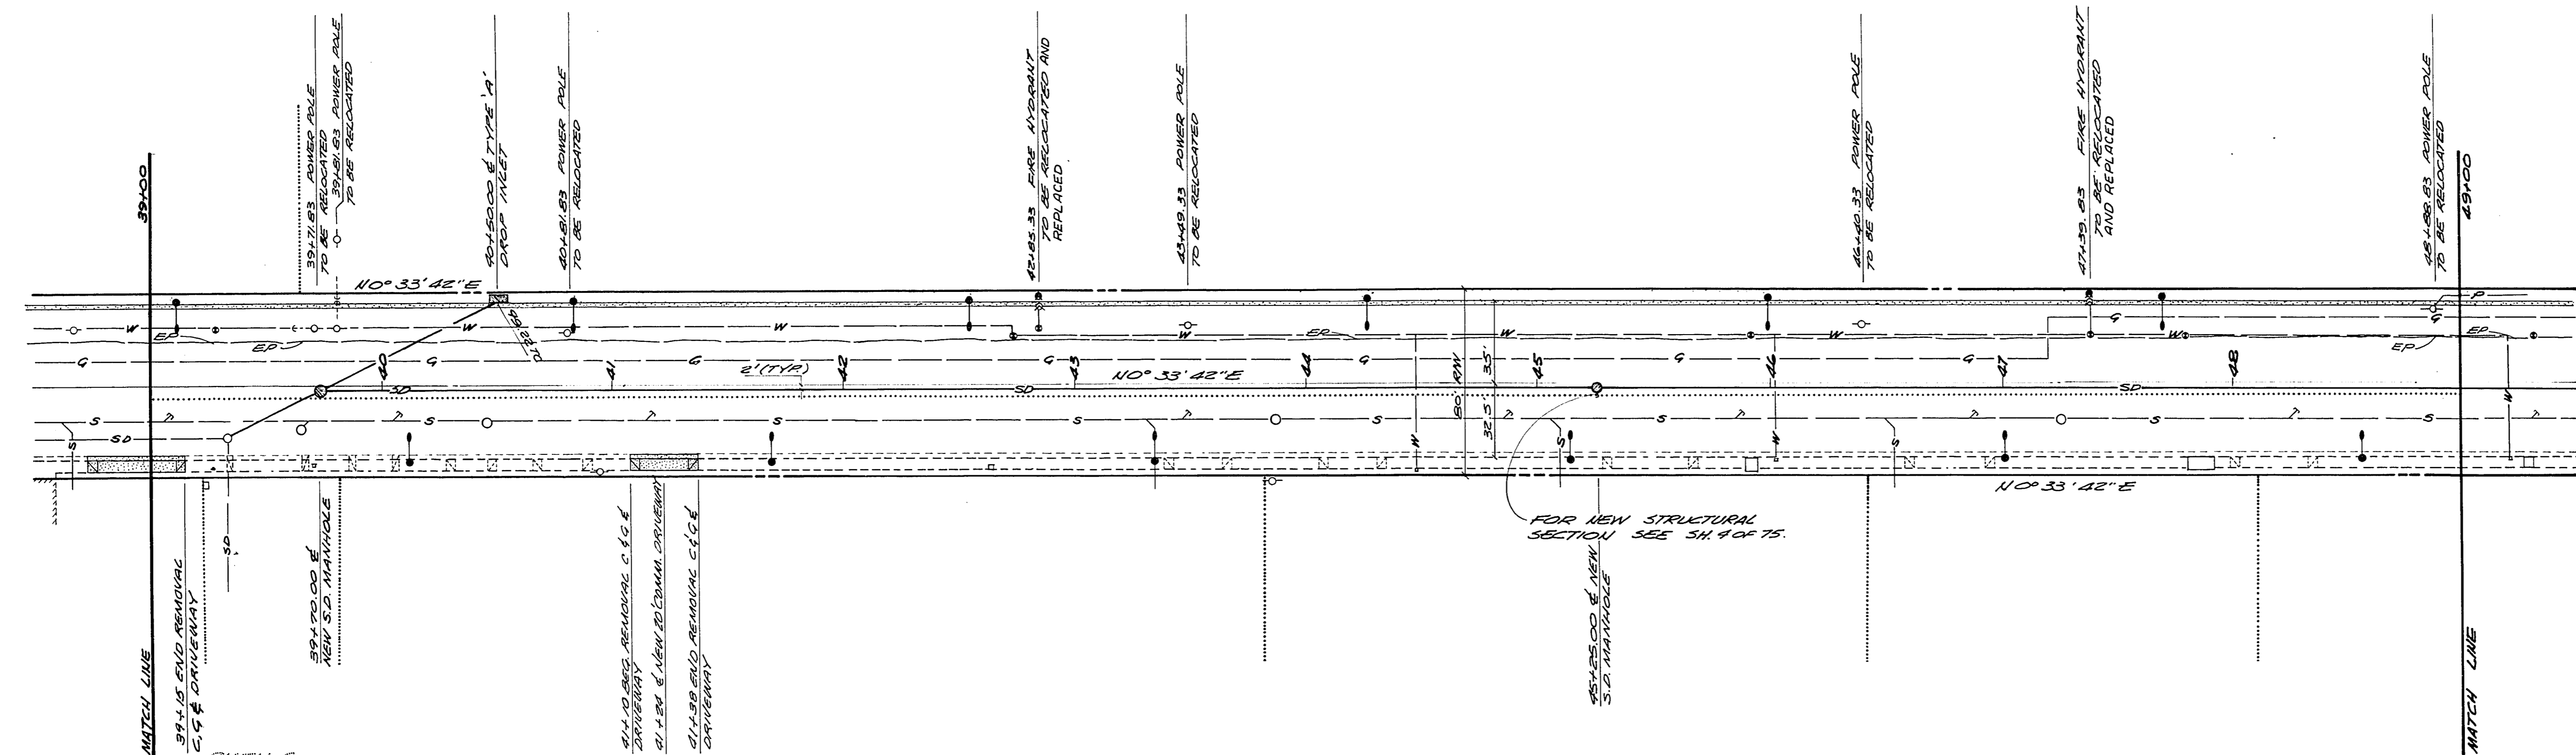

RUTH C.
UNITED FACTORY MCDONALD
FURNITURE CORP. DOYIN &
DIAMME ROBERTS
3-34-11
3-34-98

COUNTY OF CLARK (GARAGE)
3-34-09

E.G. KINLOCH, ET AL
3-34-10

G.C. ASSUD.
3-34-50

G.C. ASSUD.
3-34-49

