


NO	Δ	R	T	L
1	180°00'00"	1.50	00	4.71'
2	88°28'59"	20.00	19.48	30.89'

1" = 40' HORIZ. 1" = 2' VERT.
MILTON R. & EDNA CRANE ET AL
1 - 30 - 84

REVISIONS

NO.	DESCRIPTION	DATE	BY
1	REVISION		
2	REVISION		

PROFESSIONAL ENGINEER
MILTON R. CRANE
EDNA CRANE
12/24/84

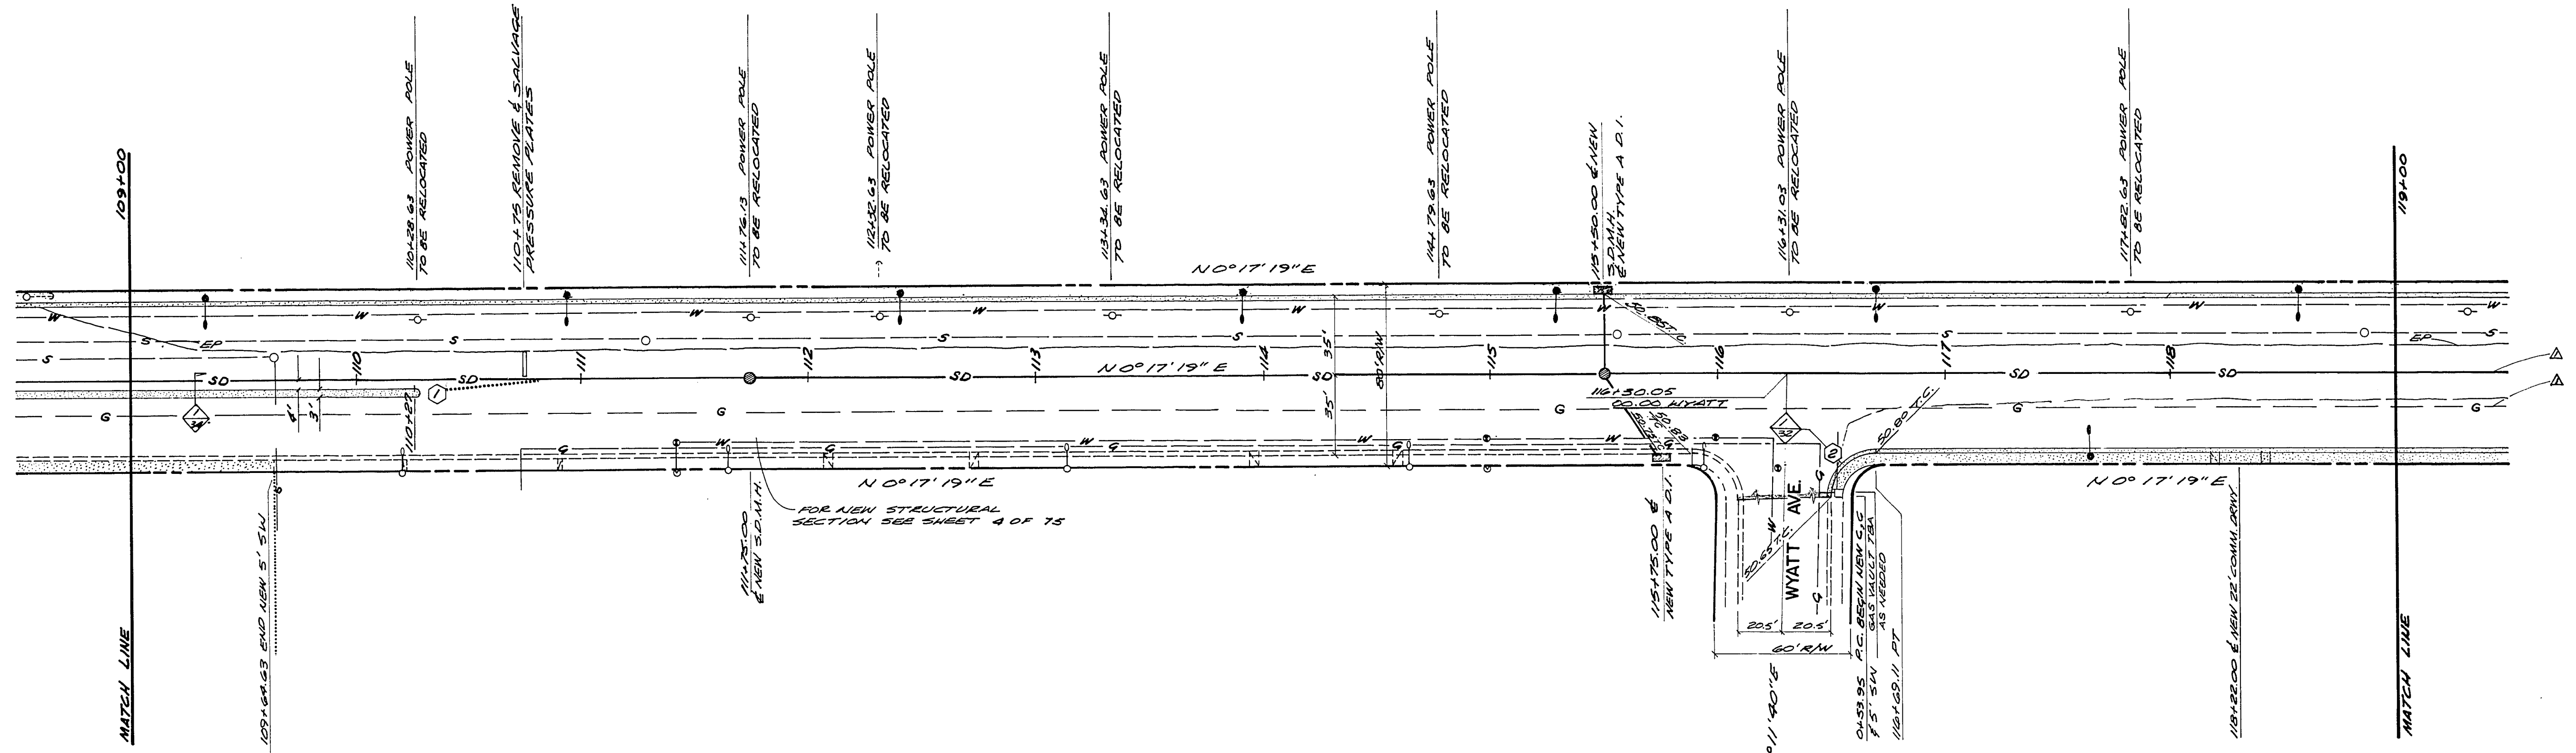

HOUSING AUTHORITY - CITY OF LAS VEGAS
1 - 31 - 88

BESSIE HARBOR
1 - 87 - 01



SPARKS, NEVADA
LAS VEGAS, NEVADA
SEATTLE, WASHINGTON
INCORPORATED
SP
ENGINEERS/PLANNERS

CITY OF LAS VEGAS
HIGHLAND DRIVE
CHARLESTON BOULEVARD TO CAREY AVENUE
PLAN AND PROFILE
109+00 TO 119+00

JOB NO. 2-0241-004-821
DESIGNED DFP
DRAWN TAM, PWB & SLE
COMP.
CHECKED
DATE DECEMBER, 1982