



NO	Δ	R	T	L
1	30°00'00"	20.00'	20.00'	31.42'

REVISIONS			
NO.	DESCRIPTION/DATE	BY	

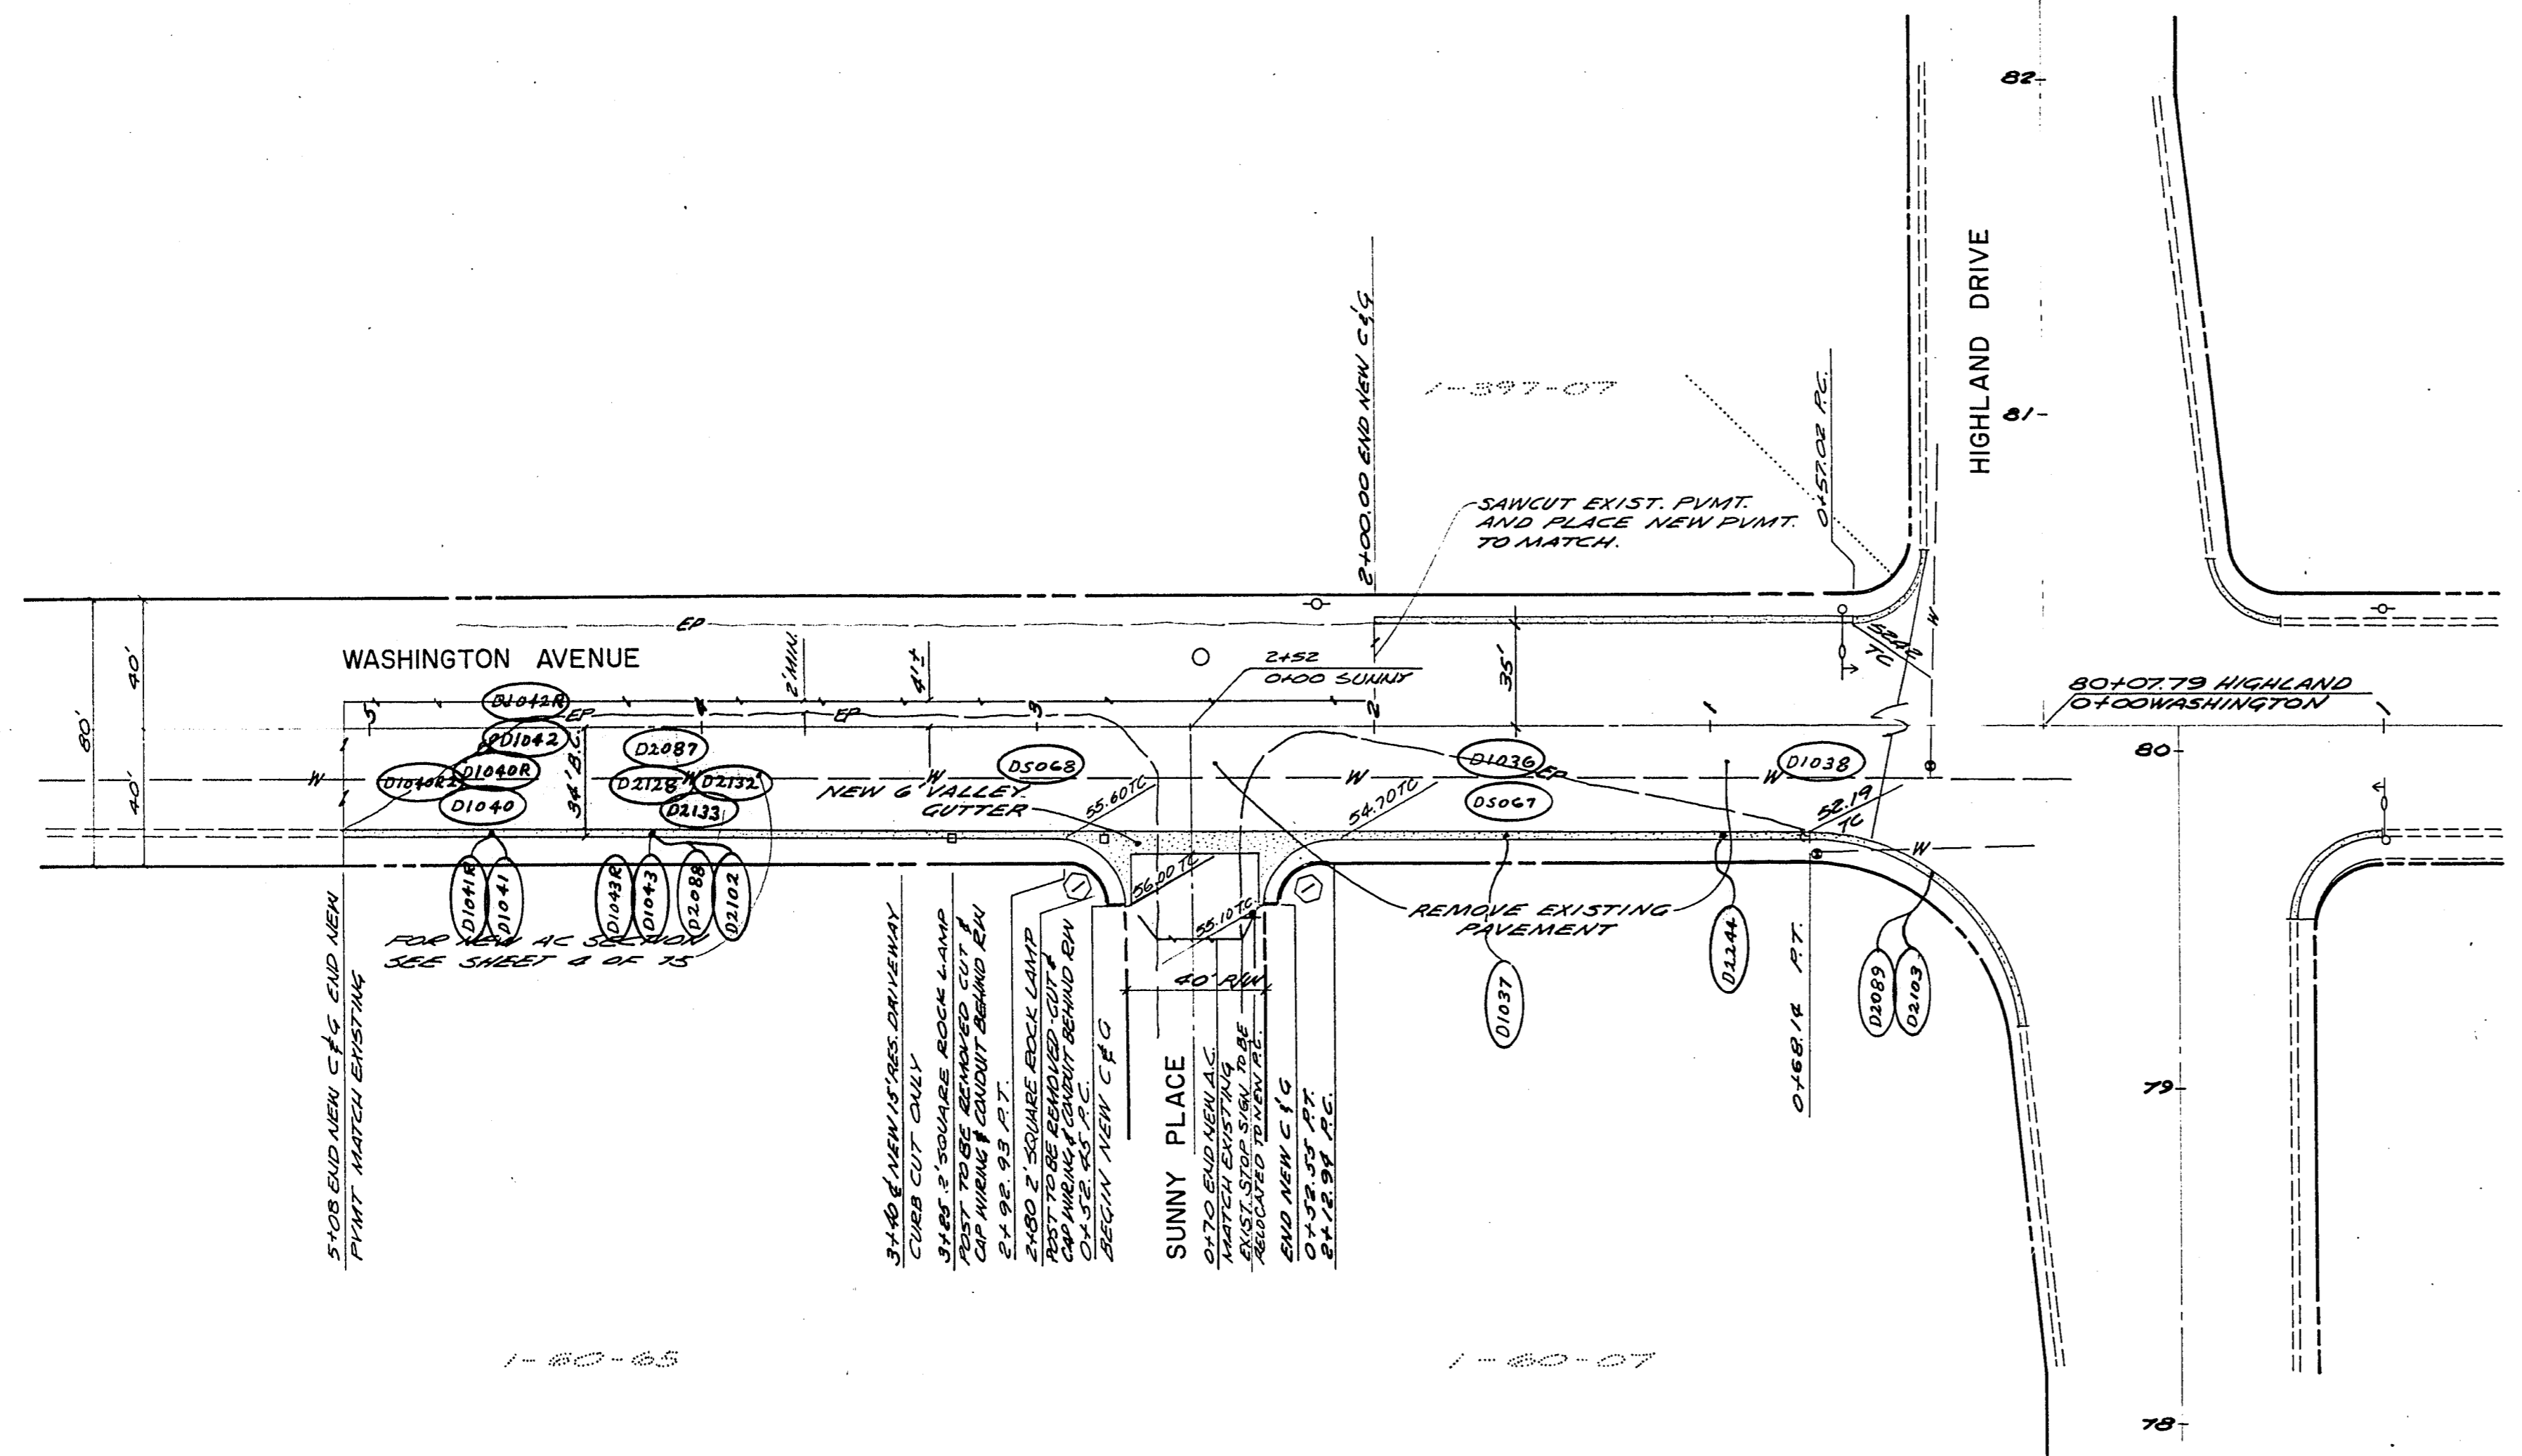

1" = 40' HORIZ.  
1" = 2' VERT.

NOTE:  
FOR INTERSECTION DETAILS SEE SHEET 13  
FOR ALTERNATE CONCRETE INTERSECTION  
SEE SHEET 26

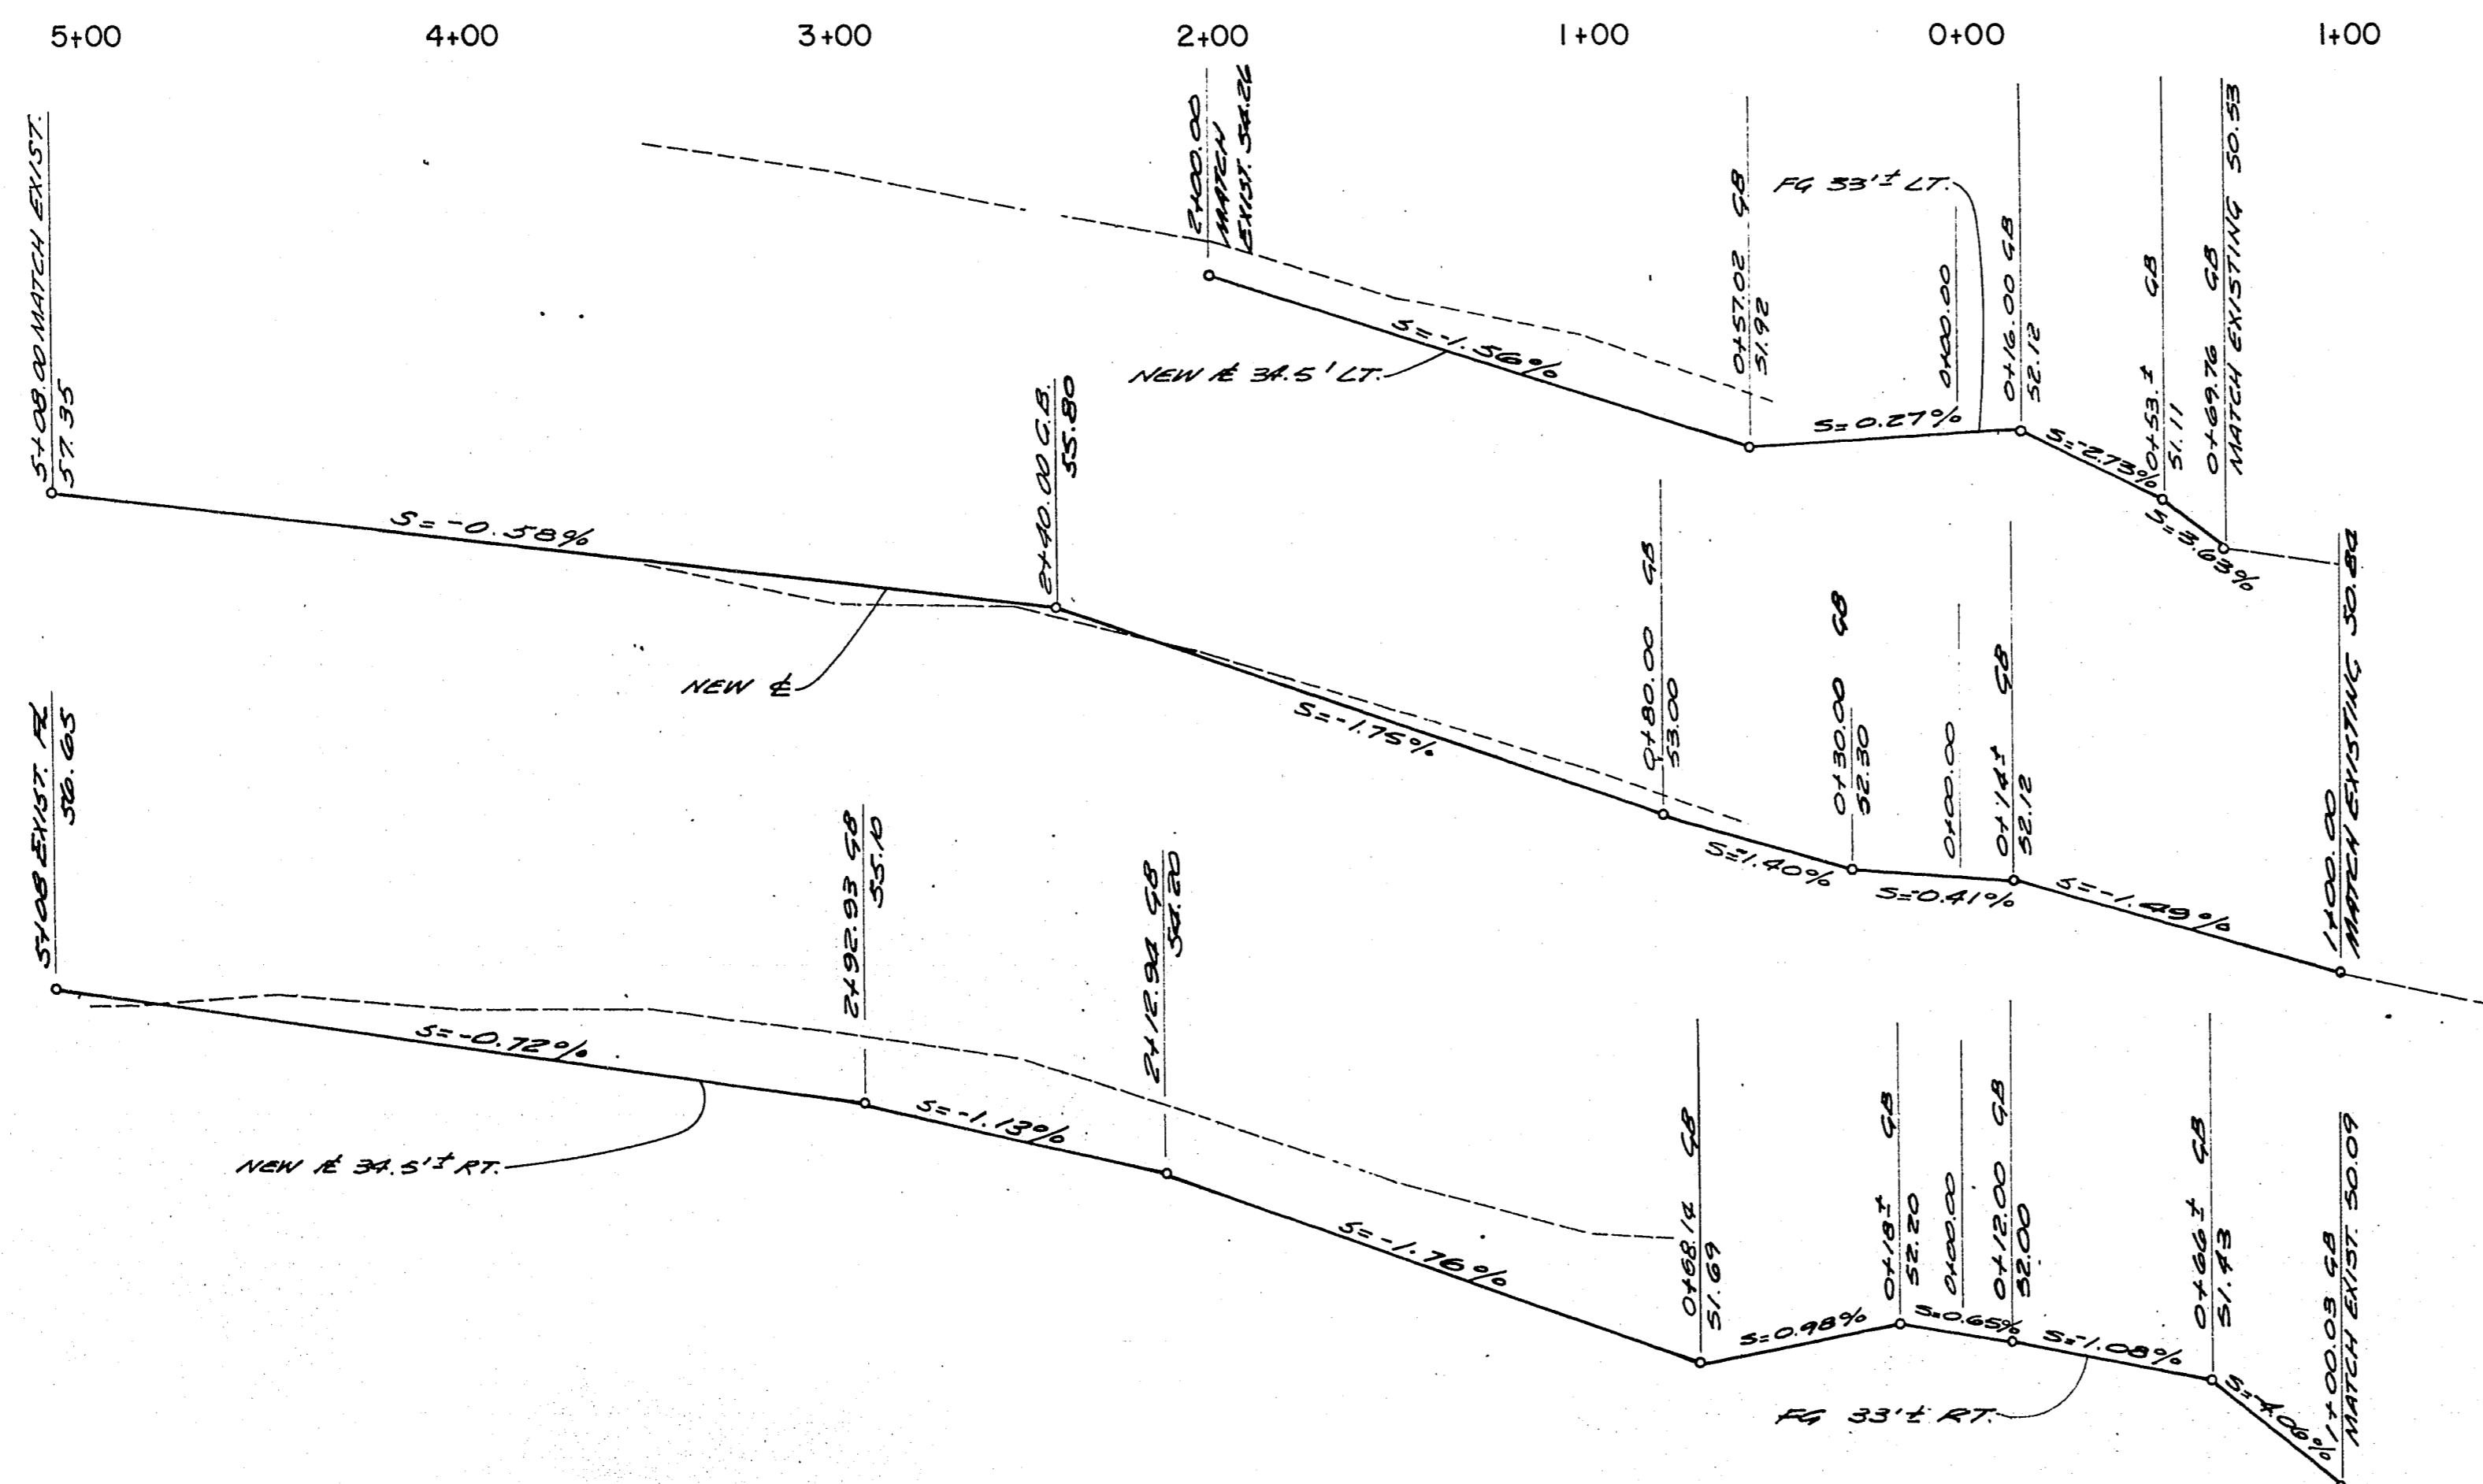

*Frank E. Wjost*  
1/24/84

SPARKS, NEVADA  
LAS VEGAS, NEVADA  
SEATTLE, WASHINGTON  
**SEA**  
ENGINEERS/PLANNERS

CITY OF LAS VEGAS  
**HIGHLAND DRIVE**  
CHARLESTON BOULEVARD TO CAREY AVENUE  
**PLAN AND PROFILE**  
WASHINGTON AVE.

JOB NO. 2-0241-004-821  
DESIGNED DFP  
DRAWN TAM & PBW  
COMP.  
CHECKED  
DATE DECEMBER, 1982

**22**

22 OF 75 SHEETS  
107-V850A