
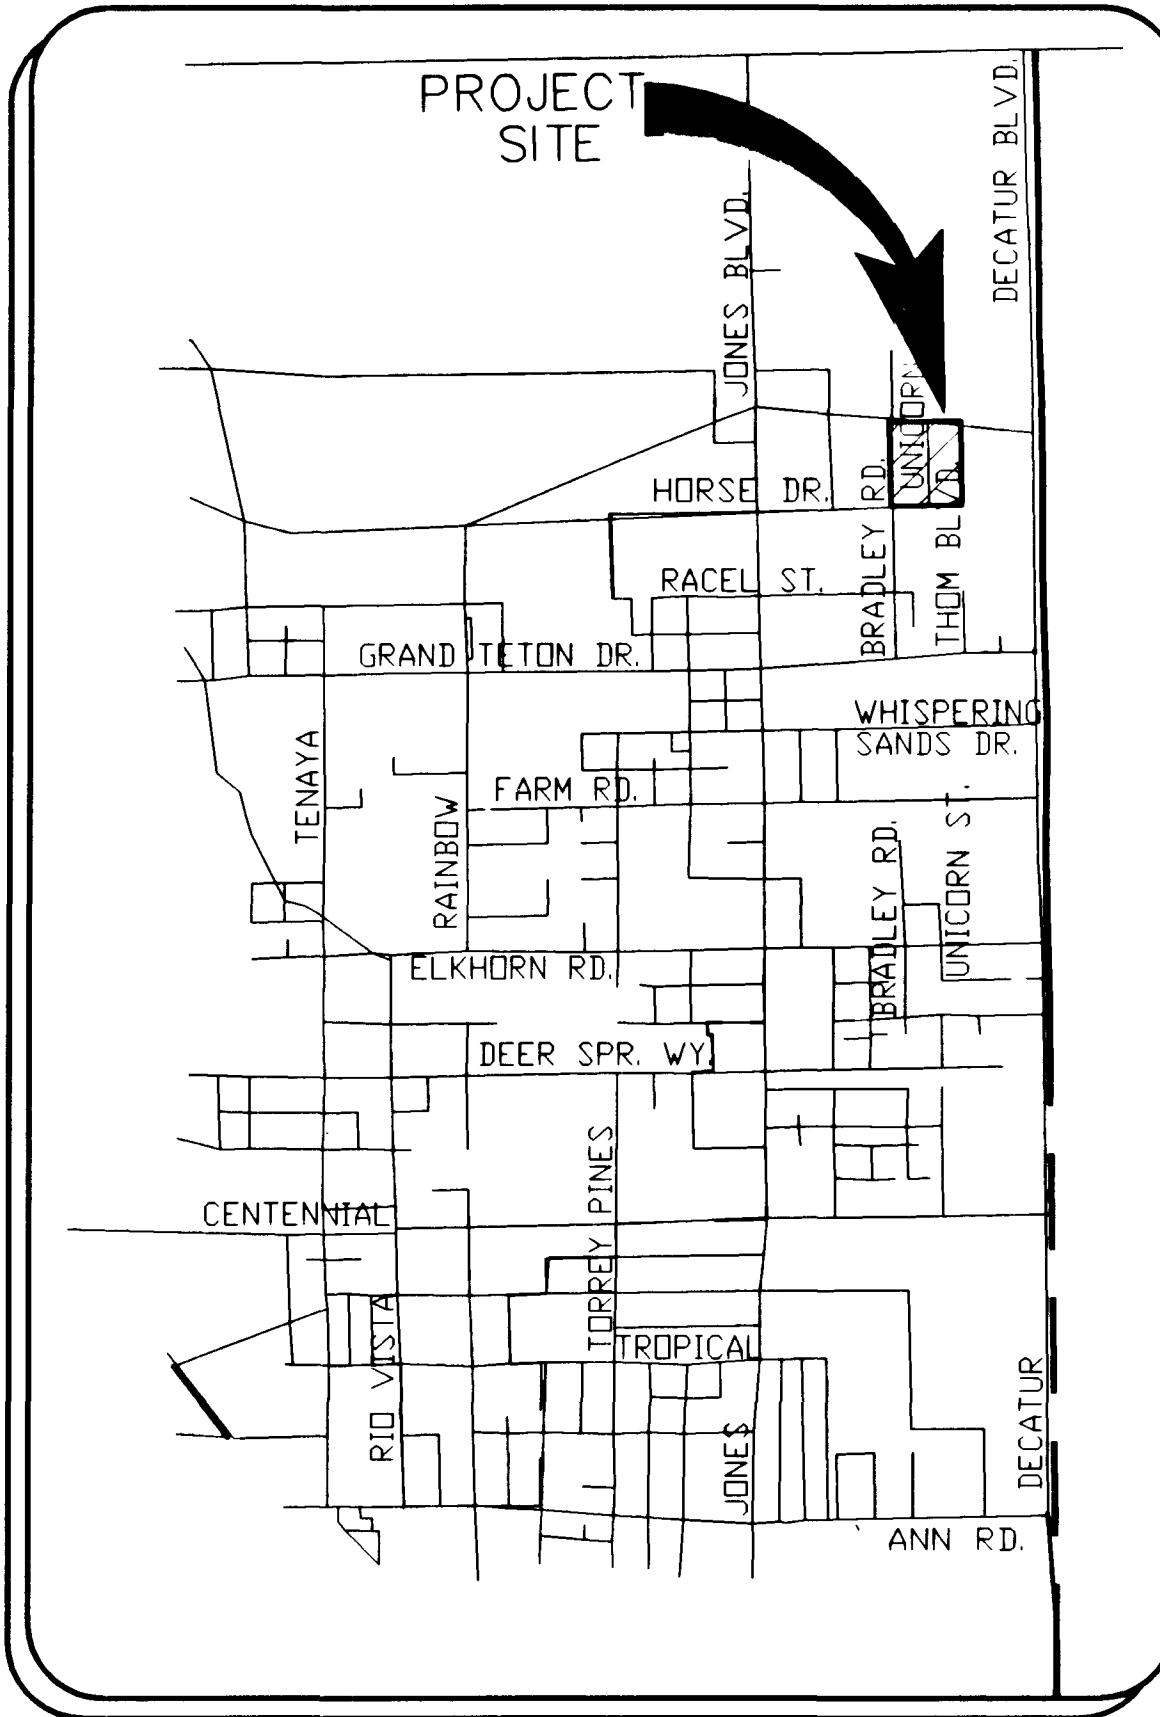


60534

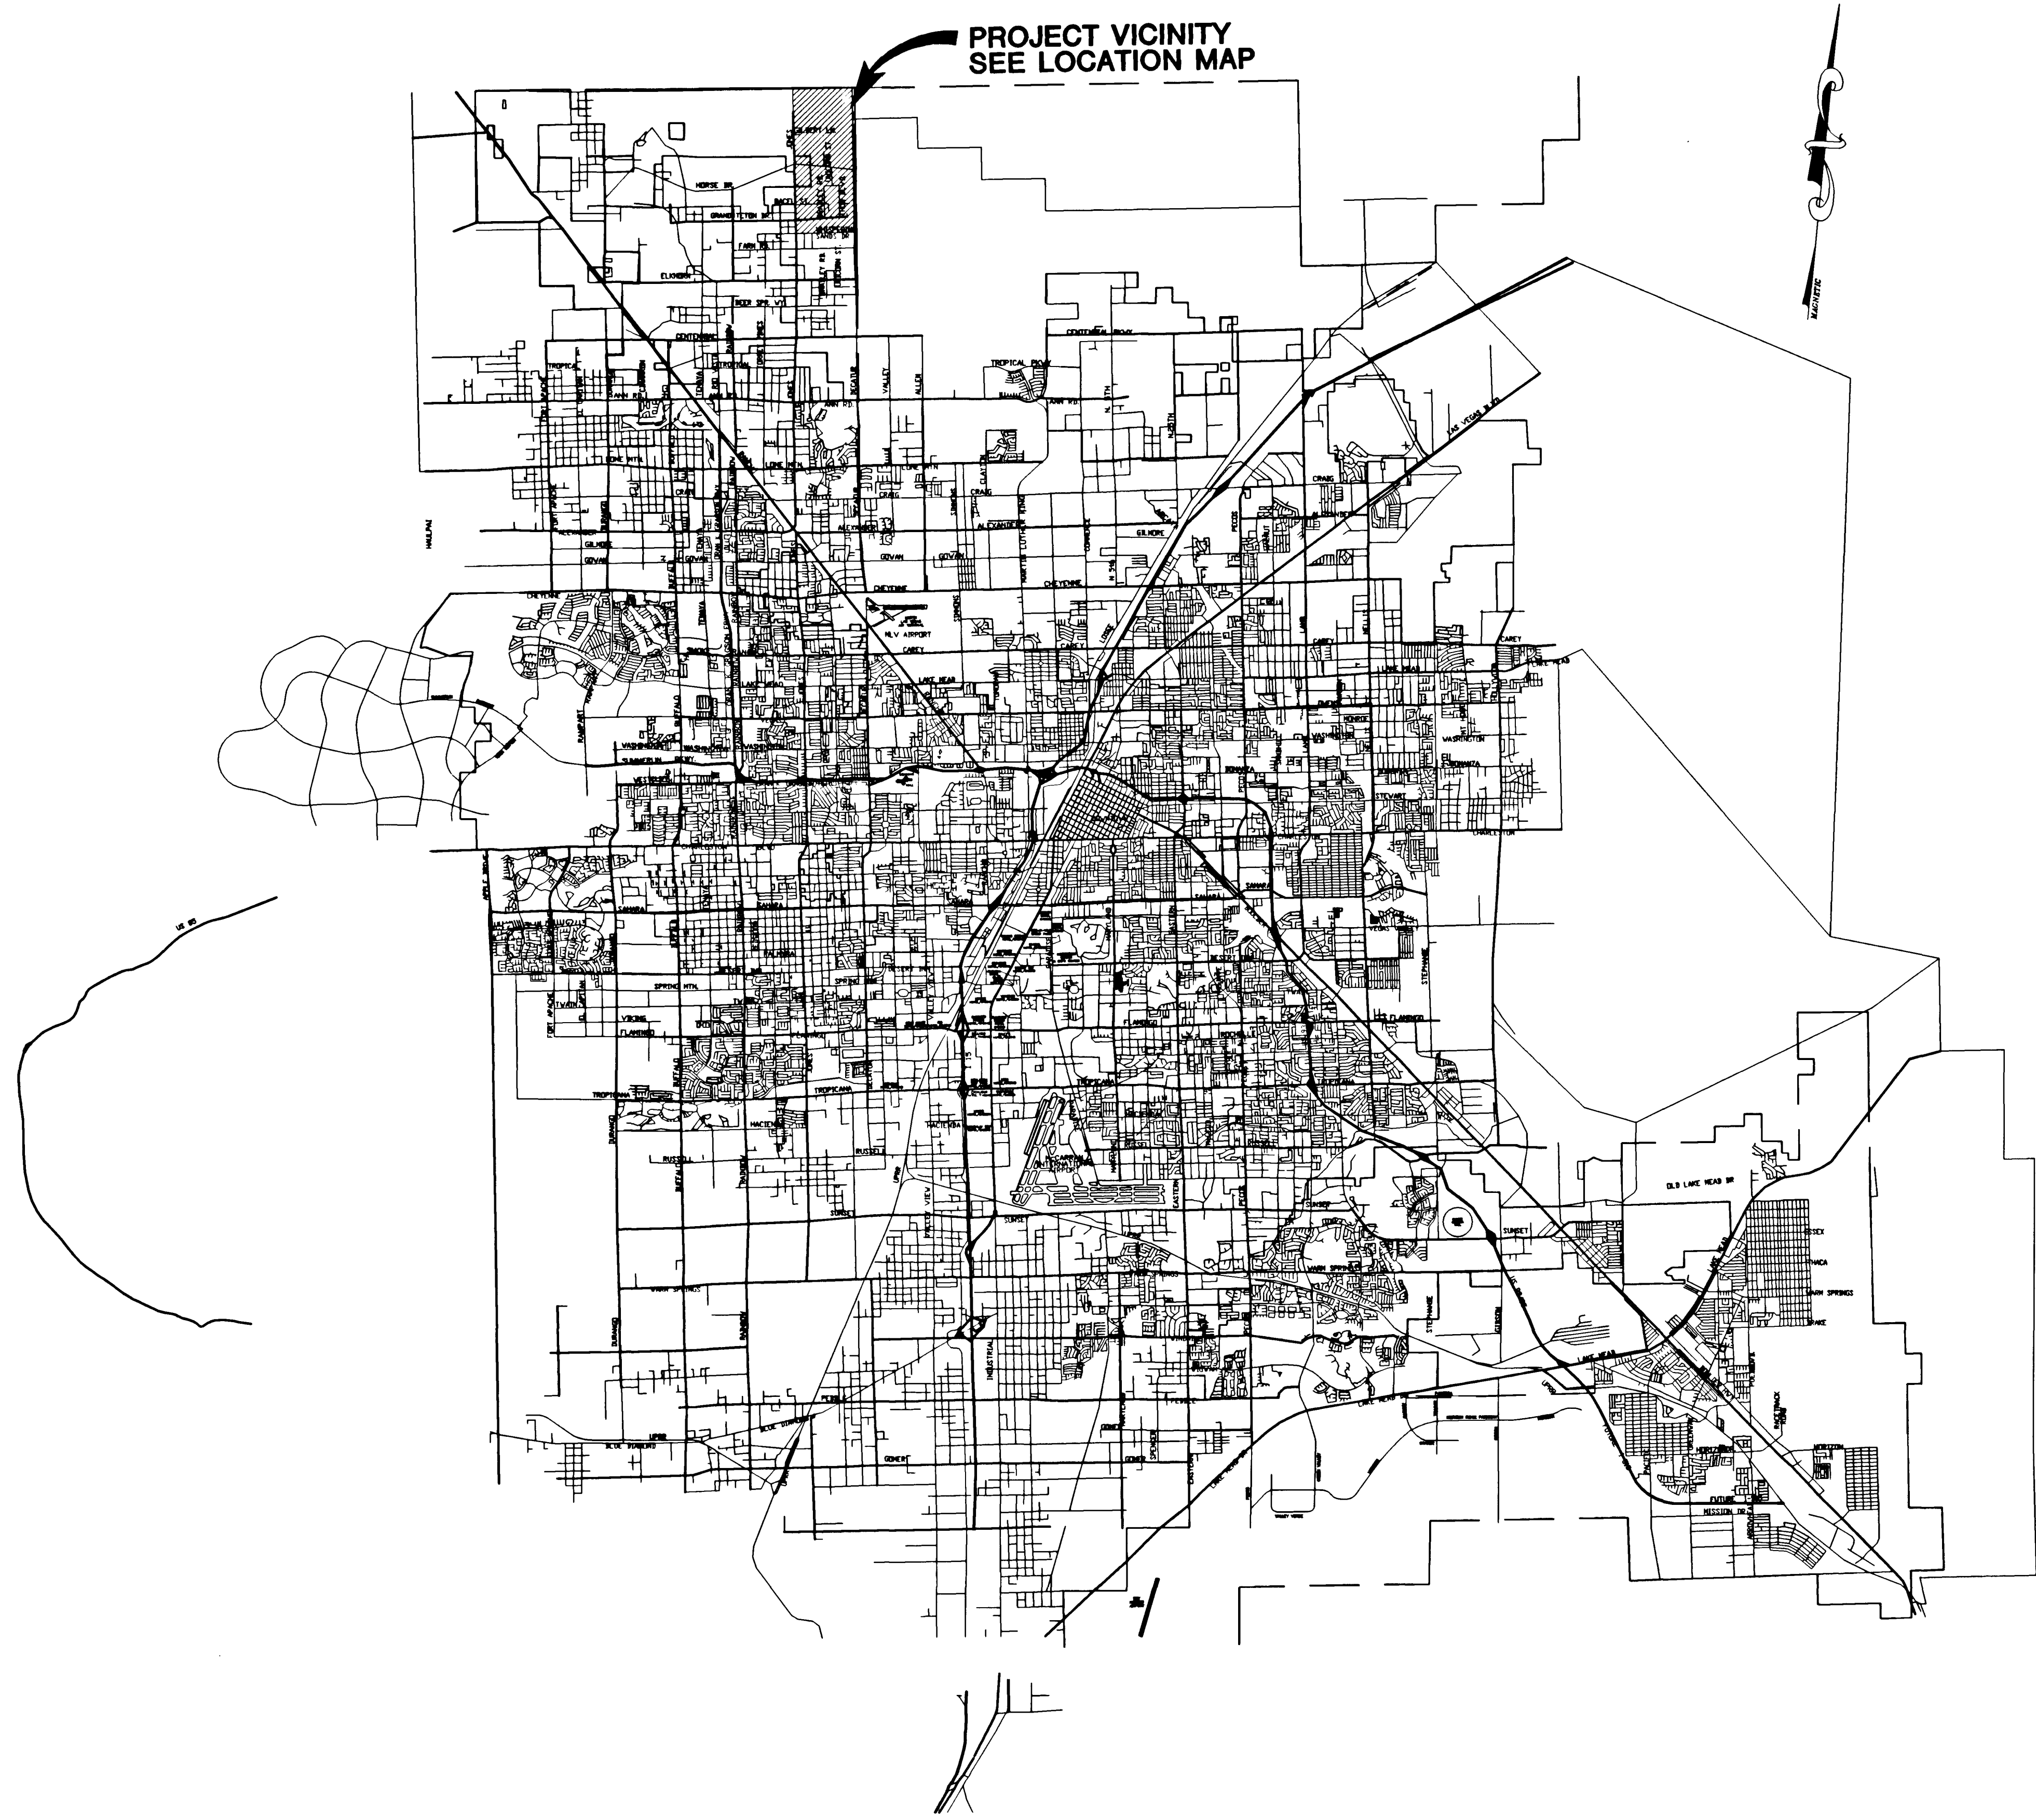

LOCATION MAP

NOT TO SCALE

SHEET INDEX

SHEET#	SHEET	DESCRIPTION
1	C1	COVER SHEET
2	C2	VICINITY MAP/ INDEX SHEET
3	C3	GENERAL NOTES SHEET
4	C4	QUANTITY AND MANHOLE SCHEDULE SHEET
5	UT1	MASTER UTILITY PLAN & STREET LIGHT PLAN
6	G1	GRADING PLAN
7	G2	GRADING PLAN
8	G3	DETAIL SHEET/TYPICAL STREET SECTION
9	ST1	STREET PLAN & PROFILE - WELCH VALLEY AVENUE STA: 10+00.00 - 16+06.24
10	ST2	STREET PLAN & PROFILE - JACKSON VALLEY COURT STA: 10+44.75 - 14+18.19
11	ST3	STREET PLAN & PROFILE - COUNTRY RETREAT COURT STA: 10+40.67 - 13+99.51
12	ST4	STREET PLAN & PROFILE - DODDS CANYON STREET STA: 10+00.00 - 15+34.90
13	ST5	STREET PLAN & PROFILE - KNOTTING PASS STA: 30+29.99 - 32+02.99
14	ST6	STREET PLAN & PROFILE - BRENT LANE STA: 27+69.86 - 35+76.80
15	ST7	STREET PLAN & PROFILE - BRADLEY ROAD STA: 103+67.21-110+76.17
16	SS1	SEWER PLAN & PROFILE - WELCH VALLEY AVENUE STA: 33+37.72 - 39+08.82
17	SS2	SEWER PLAN & PROFILE - JACKSON VALLEY COURT STA: 35+99.47 - 39+87.79
18	SS3	SEWER PLAN & PROFILE - COUNTRY RETREAT COURT STA: 38+46.43 - 42+20.15
19	SS4	SEWER PLAN & PROFILE - DODDS CANYON STREET STA: 39+08.82 - 44+67.71

APPROVAL

LAS VEGAS VALLEY WATER DISTRICT DATE

7

6

5

4

3

2

1

REV

DATE

BY

CITY OF LAS VEGAS

2727 SOUTH RAINBOW BOULEVARD LAS VEGAS, NEVADA 89146-5148
PH: (702) 873-7550 FAX (702) 362-2597
CONSULTING ENGINEERS • PLANNERS • LAND SURVEYORS

KB HOME

750 PILOT ROAD, SUITE F
LAS VEGAS, NV 89119
(702) 614-2500

vtm

nevada

VICINITY MAP/
INDEX SHEET

IRON MOUNTAIN RANCH
VILLAGE 9
UNIT 2

DRAWN BY:
RMS

DESIGNED BY:
RMS

CHECKED BY:
KTN

PROJECT NO:
5975-2

OCT. '02

OCT. '02

OCT. '02

N/A

N/A

SCALE:
HORIZ.
VERT.

PROFESSIONAL ENGINEER
HENRY F. JOHNSON
CIVIL
No. 10539

EXPIRES 12-31-03

SHEET
C2

2 OF 19 SHEETS

DRAWING NO.
10744604-9-2

H:\5407\VILLAGES\UNIT2\5975\VC02.DWG(C2)