




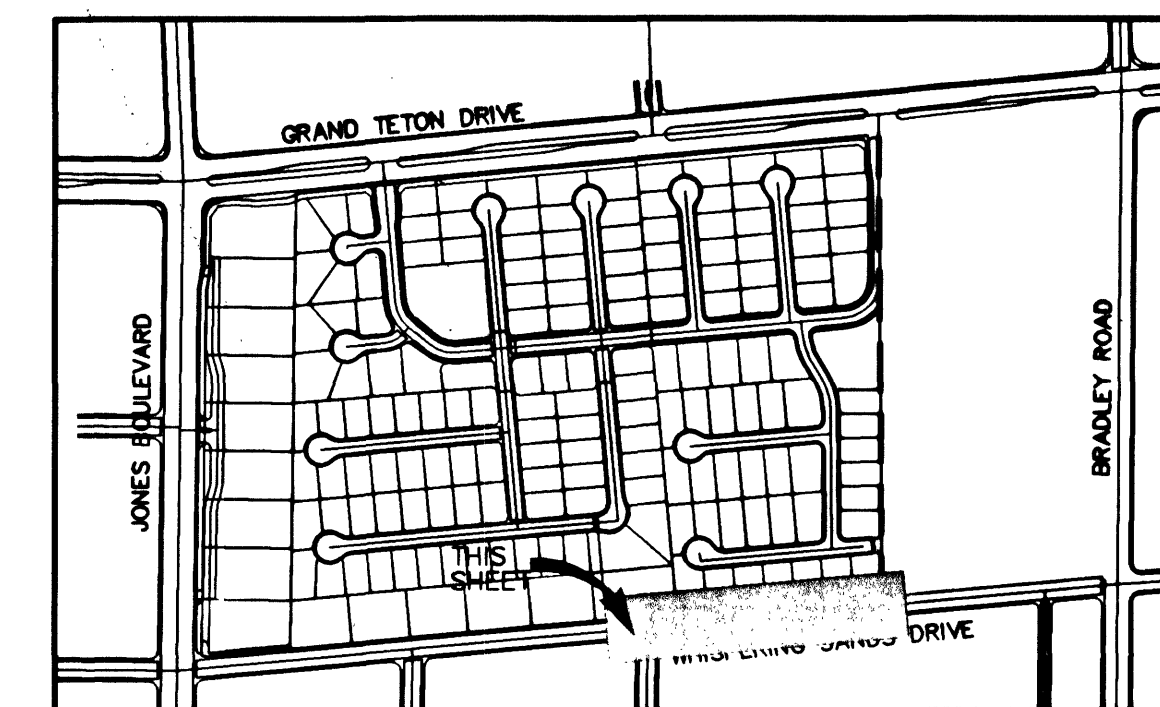

NOT TO SCALE

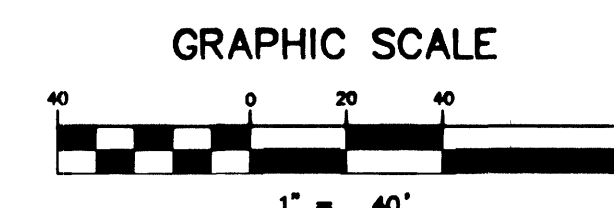

PROFILE SCALE:
HORIZ. 1" = 40'
VERT. 1" = 4'

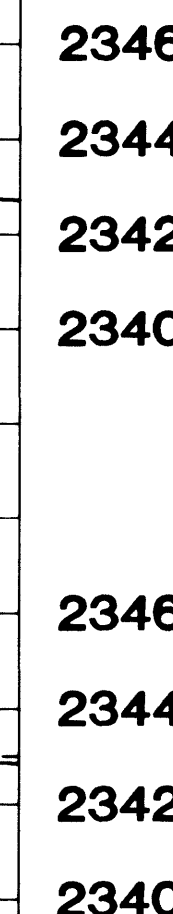

PROJECT DATA: NAVD88
 CITY OF LAS VEGAS BENCHMARK 11V80-13NE5
 NAVD88 ELEVATION: 10.9608 METERS (2332.54 FEET)


ONLY BE 1314348, NAVD88 BE 11V80-13NE5
 METERS (2332.52 FEET) ± DIAMETER CONCRETE MONUMENT
 7.7 FEET SOUTH & 5.4 FEET WEST OF N.E. CORNER
 SEC. 13T06R08E01N04E LARGE POWER POLE.

BASIS OF BEARINGS

THE BASIS OF BEARINGS FOR THIS PROJECT IS GRID NORTH
 AS DEFINED BY THE NAD83 COORDINATE SYSTEM OF
 1983 (NCS83), EAST ZONE, (2701), DETERMINED BY CLARK
 COUNTY, NEVADA, RECORDERS OFFICE, IN BOOK 805,
 OF THE CLARK COUNTY, NEVADA, RECORDERS OFFICE, IN BOOK 805,
 AS SHOWN ON A RECORD OF SURVEY ON FILE IN THE
 CLARK COUNTY, NEVADA, RECORDERS OFFICE, IN BOOK 805,

- (A) CONSTRUCT "L" CURB & GUTTER PER STD. # 210
- (B) CONSTRUCT SIDEWALK PER STD. # 234
- (C) CONSTRUCT CROSS GUTTER PER STD. # 228
- (D) CONSTRUCT SIDEWALK RAMP PER STD. # 235
- (E) CONSTRUCT SIDEWALK DRAIN PER STD. # 236
- (F) CUT & MATCH EXIST. A.C.
- (G) CONSTRUCT "A" TYPE ISLAND CURB PER STD. #
- (H) INSTALL STOP SIGN (R1-1) IF NOT EXISTING
- (I) INSTALL SPEED LIMIT SIGN (25MPH) (R2-1)

NOTE: CONTRACTOR SHALL VERIFY HORIZONTAL AND VERTICAL LOCATION OF EXISTING UTILITIES AND NOTIFY THE DESIGN ENGINEER IMMEDIATELY OF ANY DISCREPANCIES PRIOR TO CONSTRUCTION.

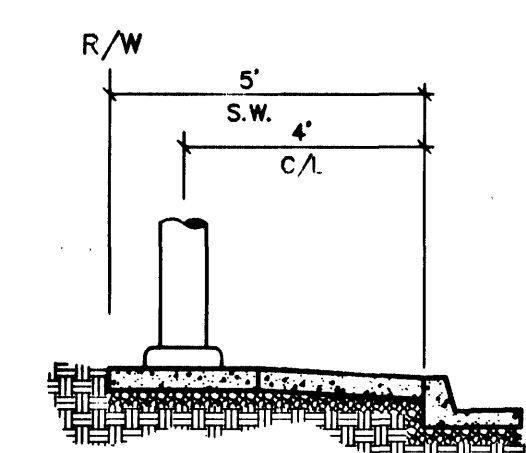

STREET LIGHT DETAIL
60' R/W

Avoid cutting underground utility lines. It's costly.

Avoid overhead power line contact

Call
before you

Call
before you

Dig
1-800-227-2600

OVERHEAD
1-702-593-6111

	DRAWN BY: <u>R.M.S.</u> _____ MAY '02 _____ DESIGNED BY: <u>R.M.S.</u> _____ MAY '02 _____ CHECKED BY: _____ PROJECT NO: _____ SCALE: 1" = 40' HORZ 5/02-5 VERT		SHEET STREET PLAN AND PROFILE WHISPERING SANDS DRIVE STA: 22+00.00 TO 28+50.00		KB HOME 750 PILOT ROAD, SUITE F LAS VEGAS, NEVADA 89119 (702) 614-2500		7	
							8	
							9	
