



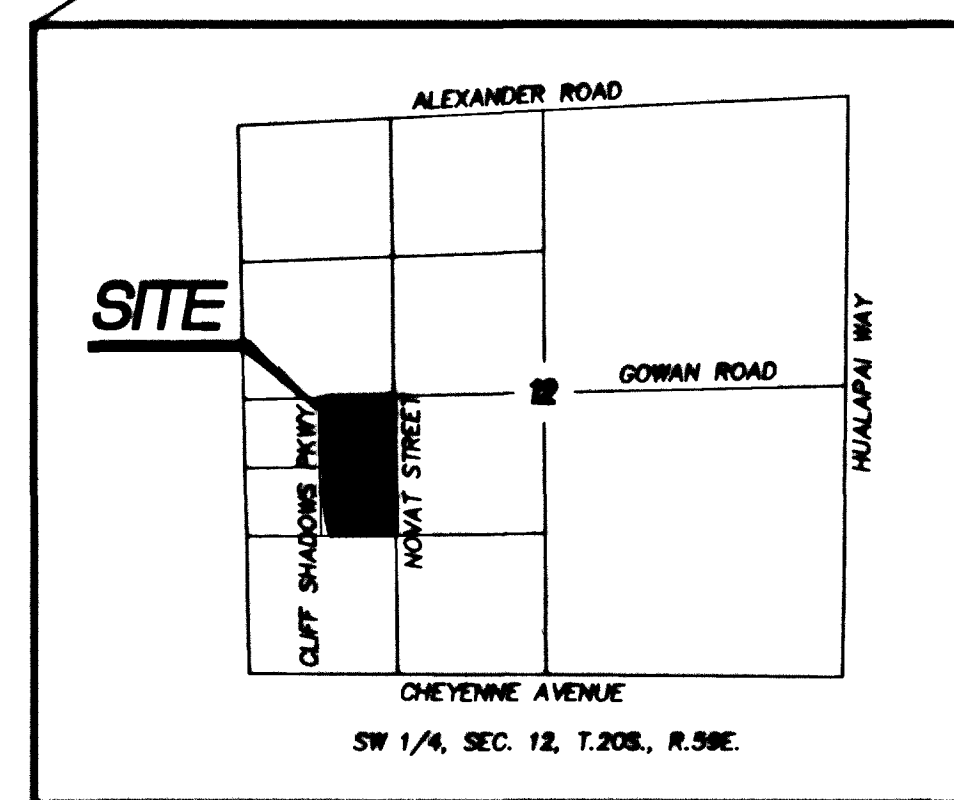

AREA MAP
SCALE: NONE

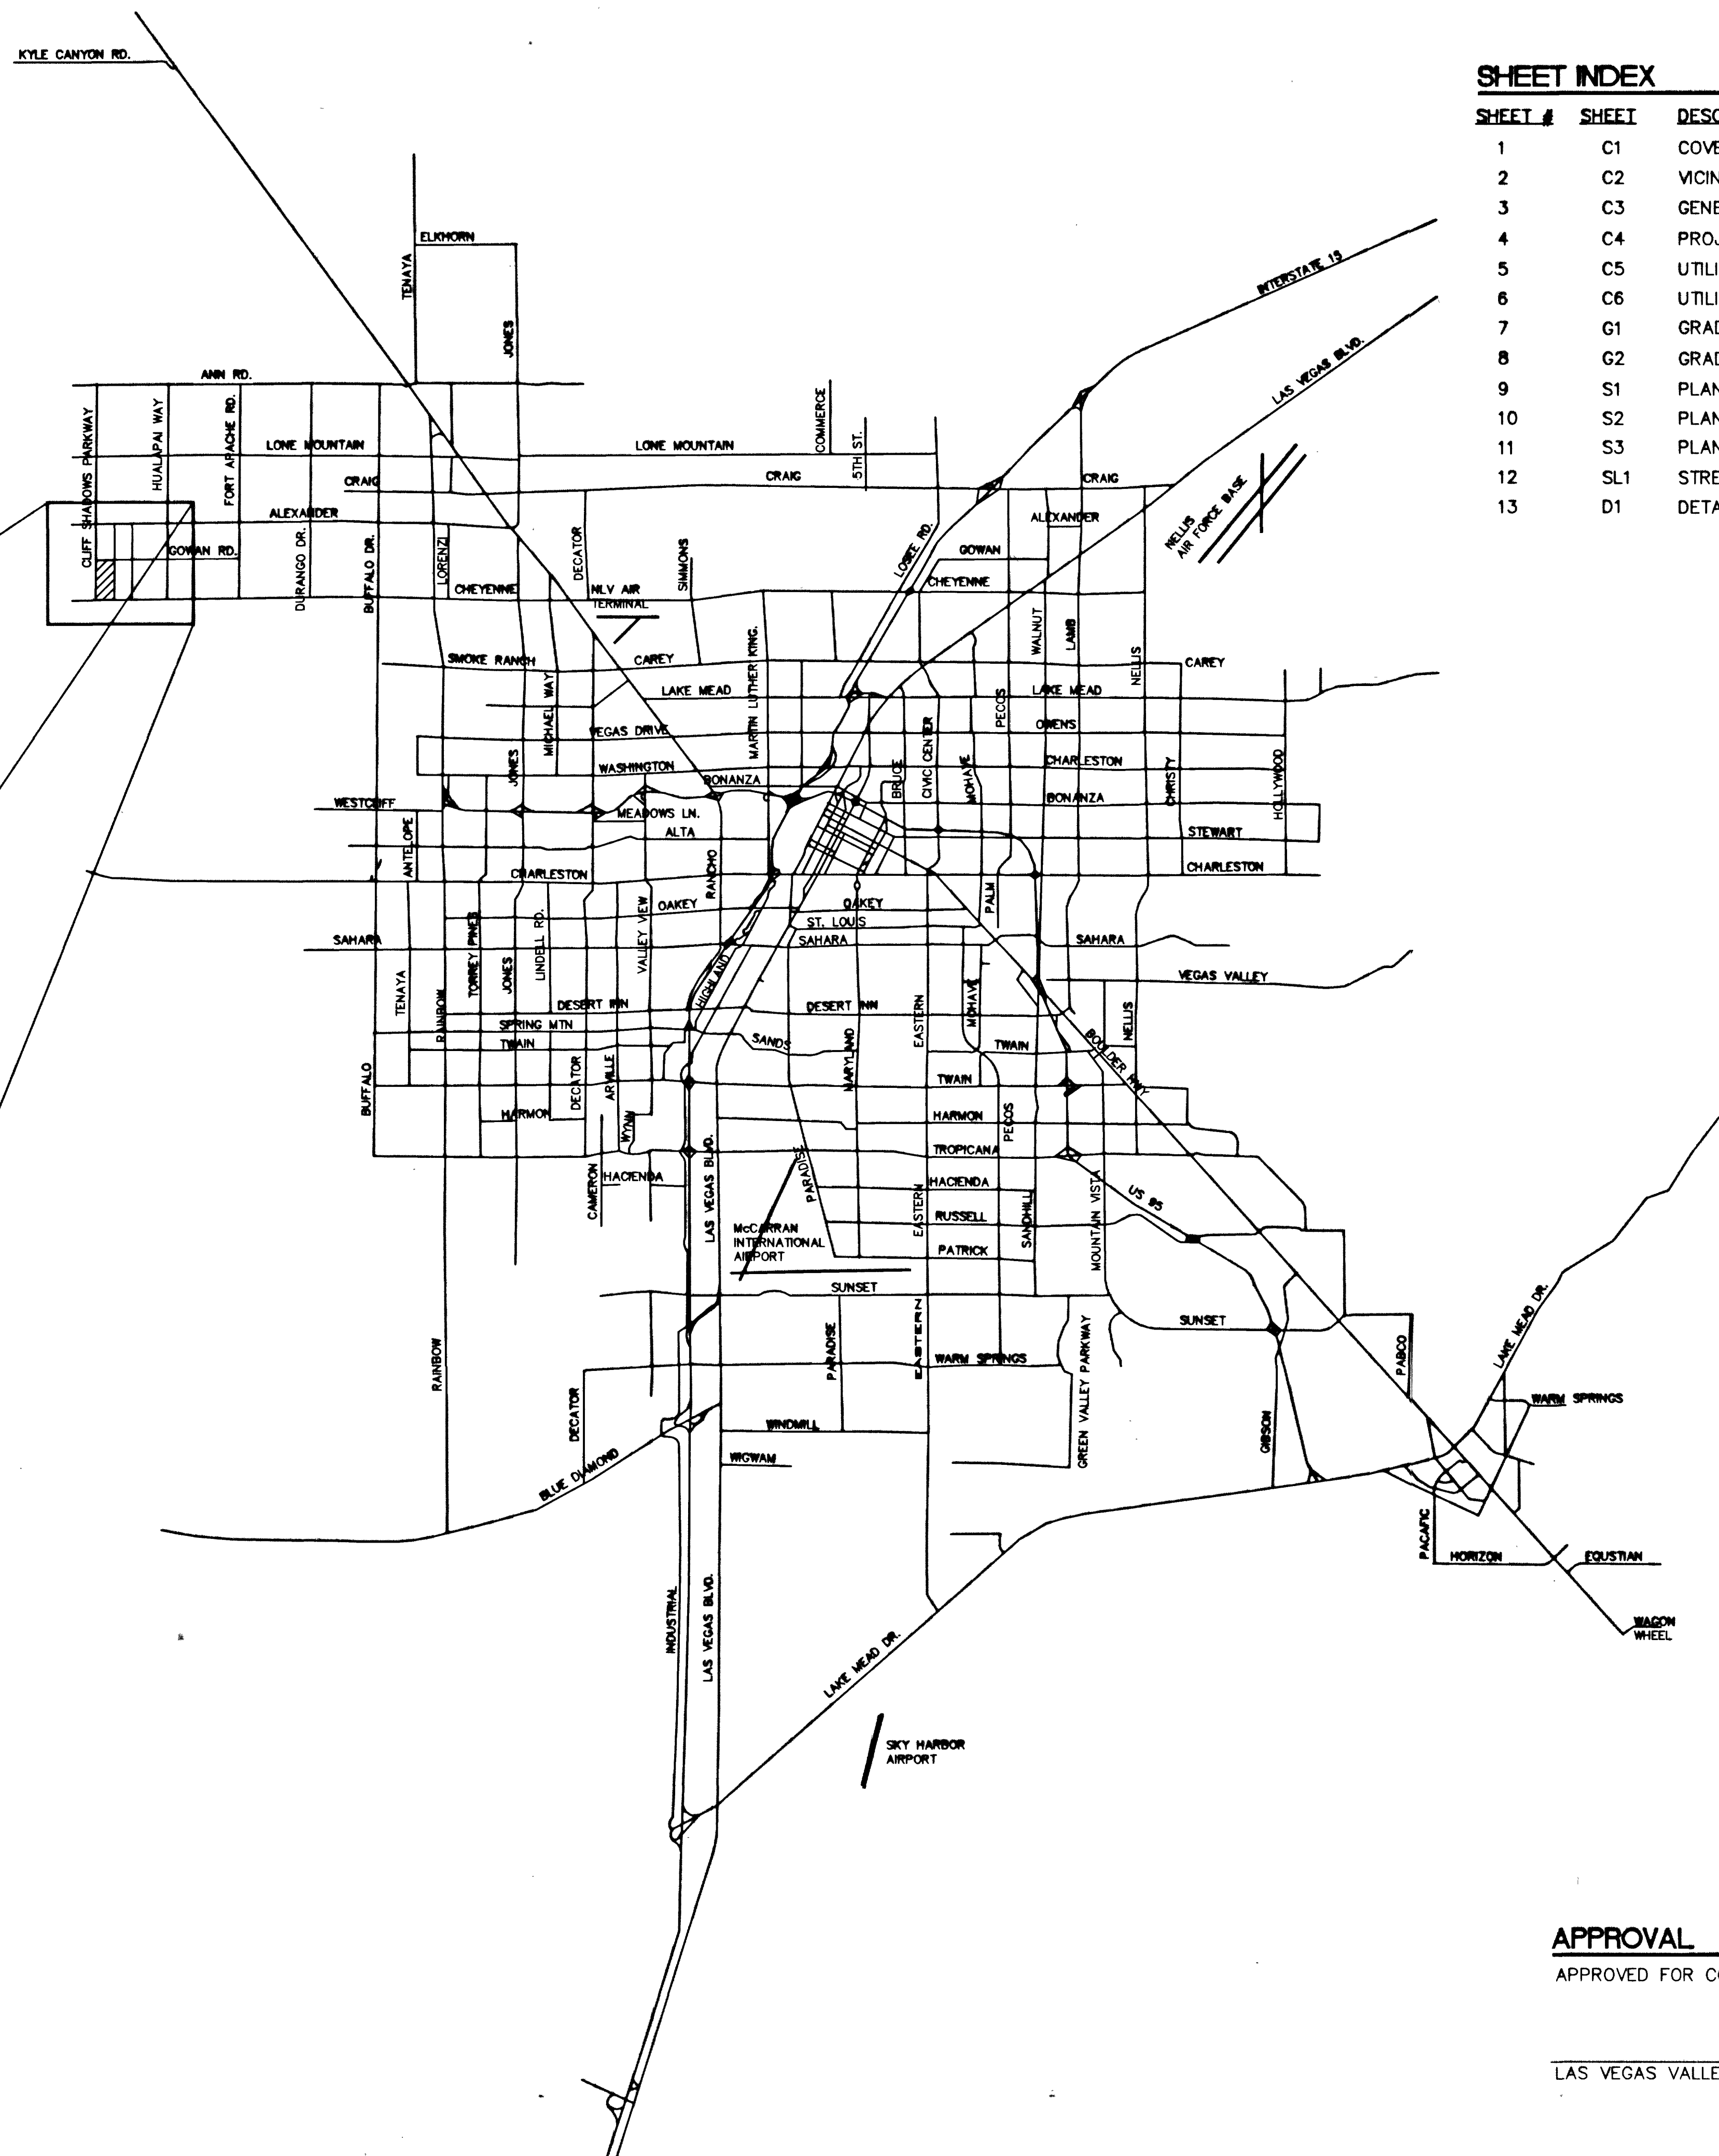

SHEET INDEX

SHEET #	SHEET	DESCRIPTION
1	C1	COVER SHEET
2	C2	VICINITY MAP
3	C3	GENERAL NOTES
4	C4	PROJECT QUANTITY AND SCHEDULE SHEET
5	C5	UTILITY PLAN 1
6	C6	UTILITY PLAN 2
7	G1	GRADING PLAN 1
8	G2	GRADING PLAN 2
9	S1	PLAN AND PROFILE (GOWAN ROAD)
10	S2	PLAN AND PROFILE (NOVAT STREET STA. 10+00 THRU 16+50)
11	S3	PLAN AND PROFILE (NOVAT STREET STA. 16+50 THRU 23+00)
12	SL1	STREETLIGHT & TRAFFIC PLAN
13	D1	DETAIL SHEET

APPROVAL

APPROVED FOR CONSTRUCTION

LAS VEGAS VALLEY WATER DISTRICT

DATE

CLIFF SHADOWS CONDOMINIUMS, L.L.C.

VICINITY MAP

SHEET

DRAWN BY:
RCP

DESIGNED BY:
RCP

CHECKED BY:
KEA

PROJECT NO:
121-055-012

SCALE:
NONE

TITLE

GOWAN/CLIFF SHADOWS
CONDOMINIUMS (PHASE II)

DATE

SCALE

2 OF 13 SHEETS

DRAWING NO.

10744715-2

L. R. NELSON CONSULTING ENGINEERS, INC.

3035 East Patrick Lane
Las Vegas, Nevada 89120
(702) 798-7978
(702) 491-2298 FAX

REGISTERED PROFESSIONAL ENGINEER

EXPIRATION DATE 12/31/03

CIVIL

NO. 7474

7-23-03

SHEET

C2

2 OF 13 SHEETS

DRAWING NO.

10744715-2

DATE

BY

REVISION

REVISION

REVISION

REVISION

REVISION

REVISION

REVISION

REVISION

REVISION

REVISION

REVISION