

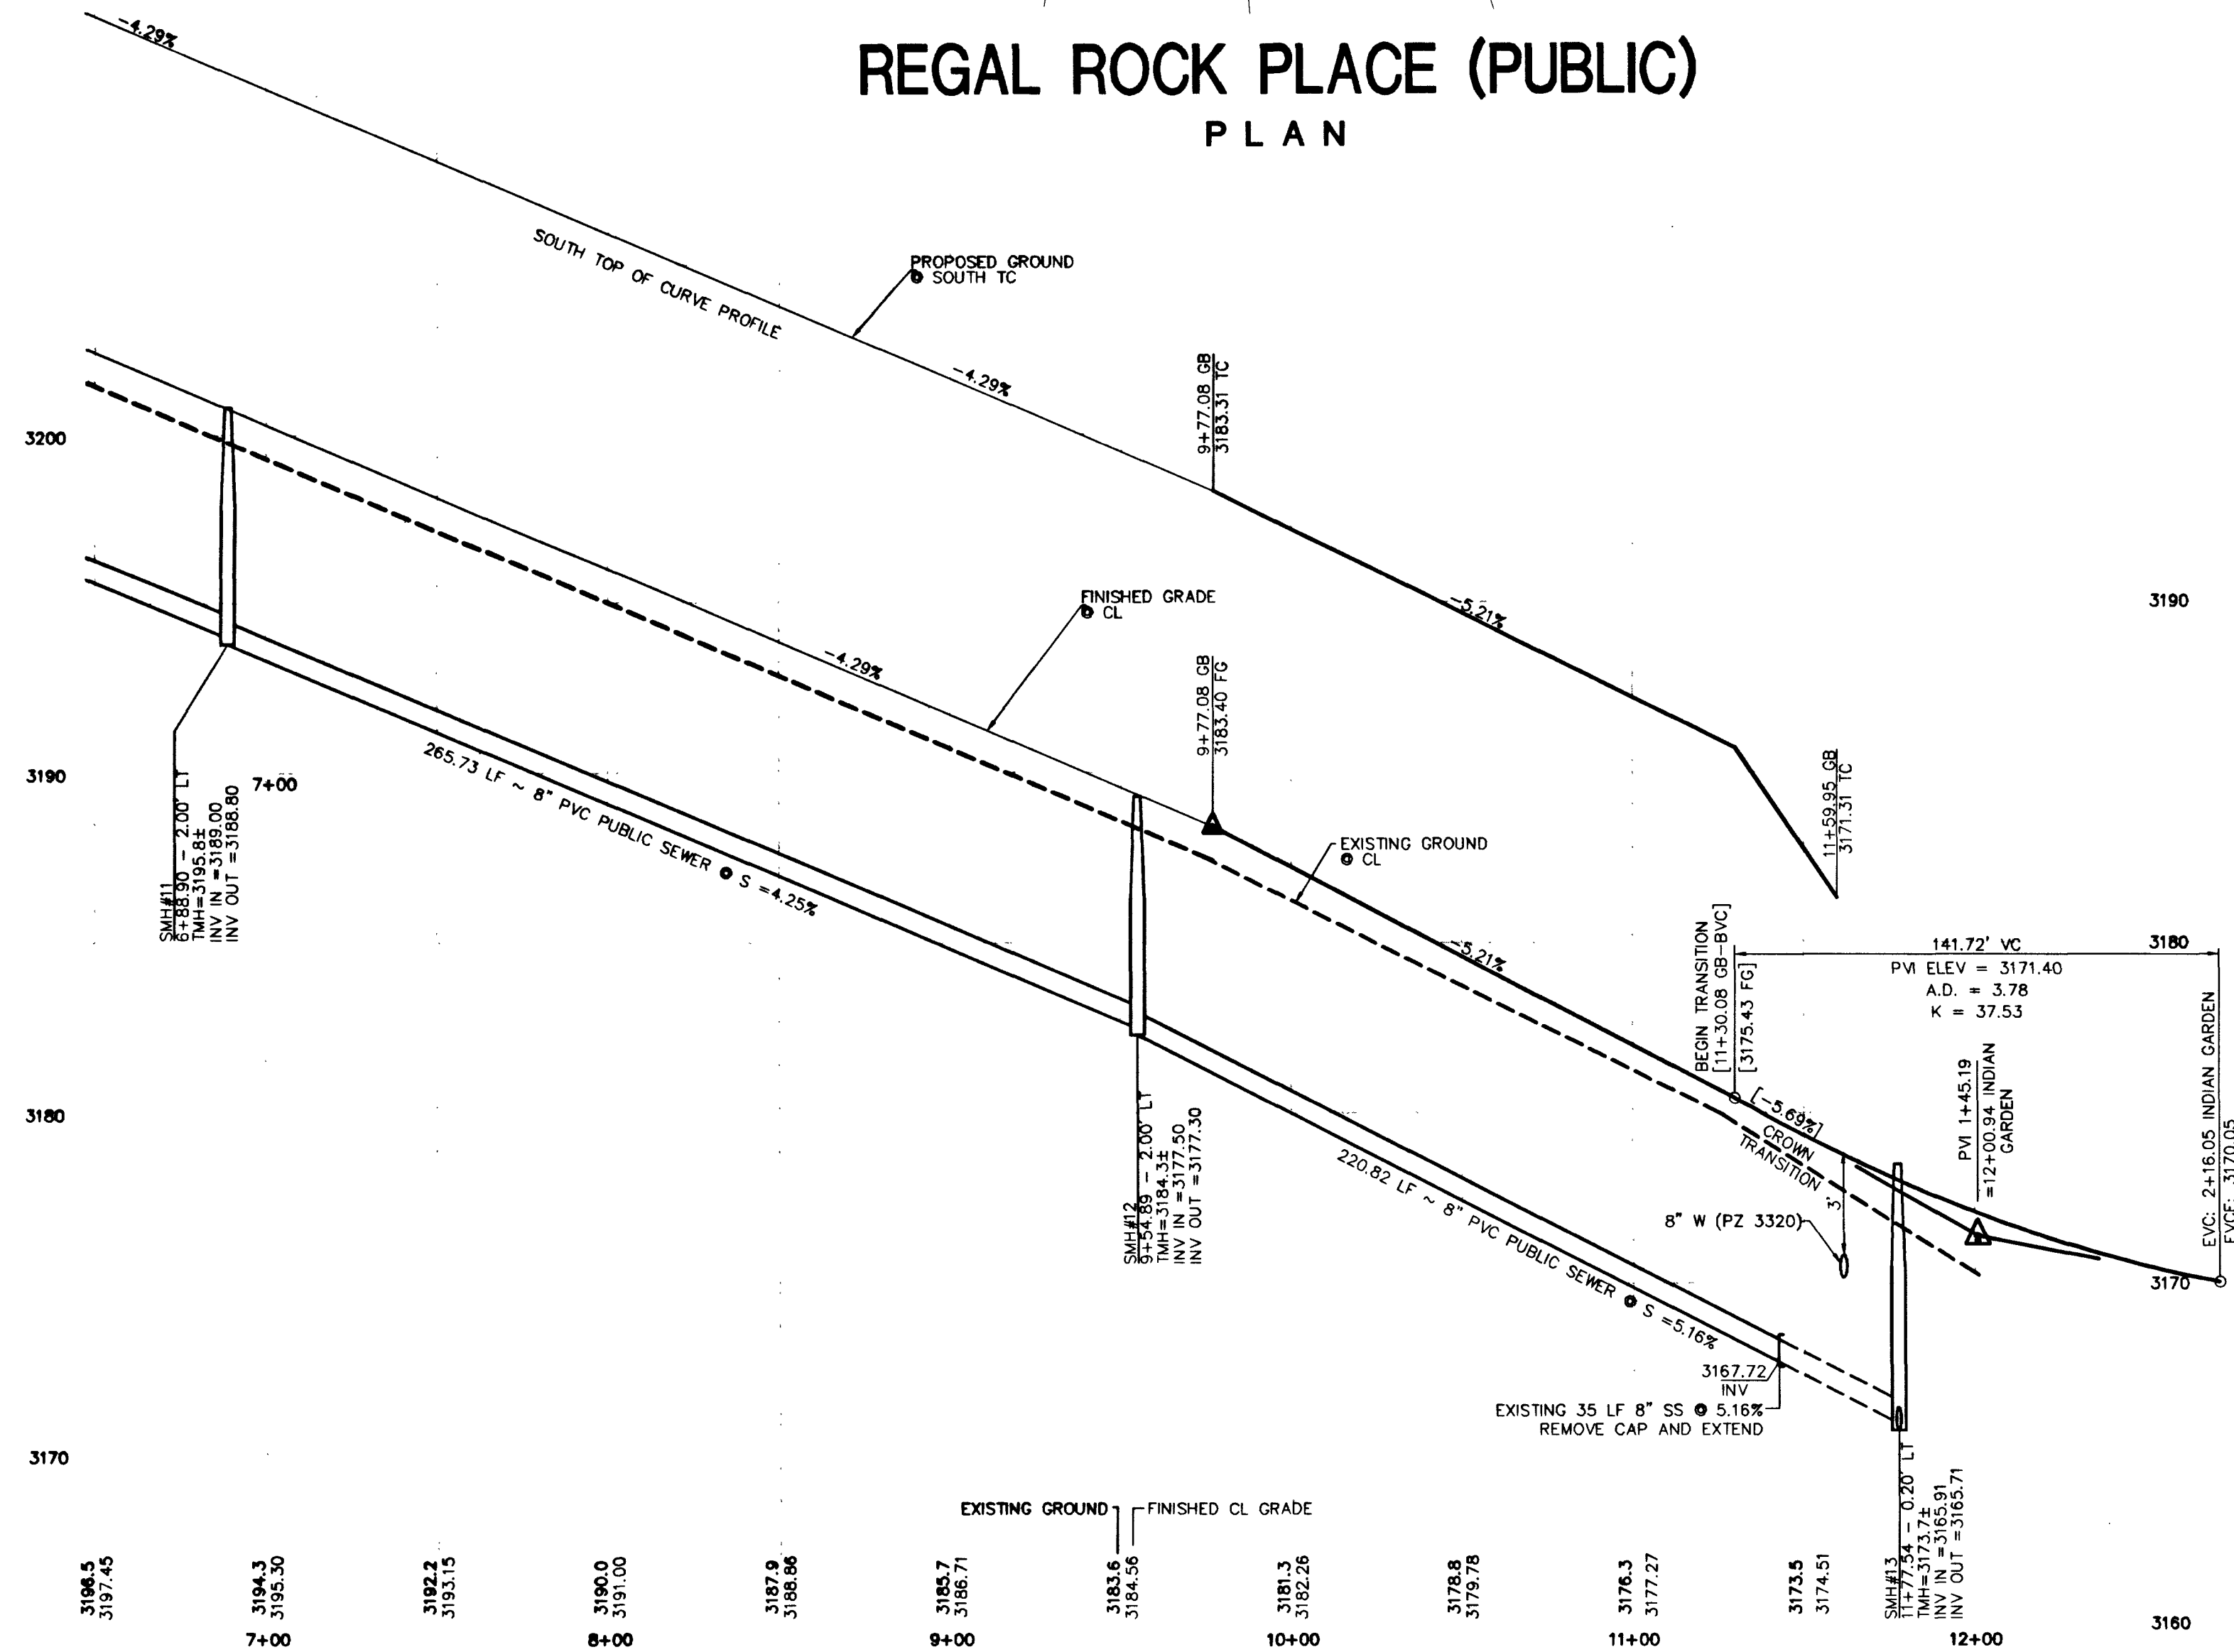
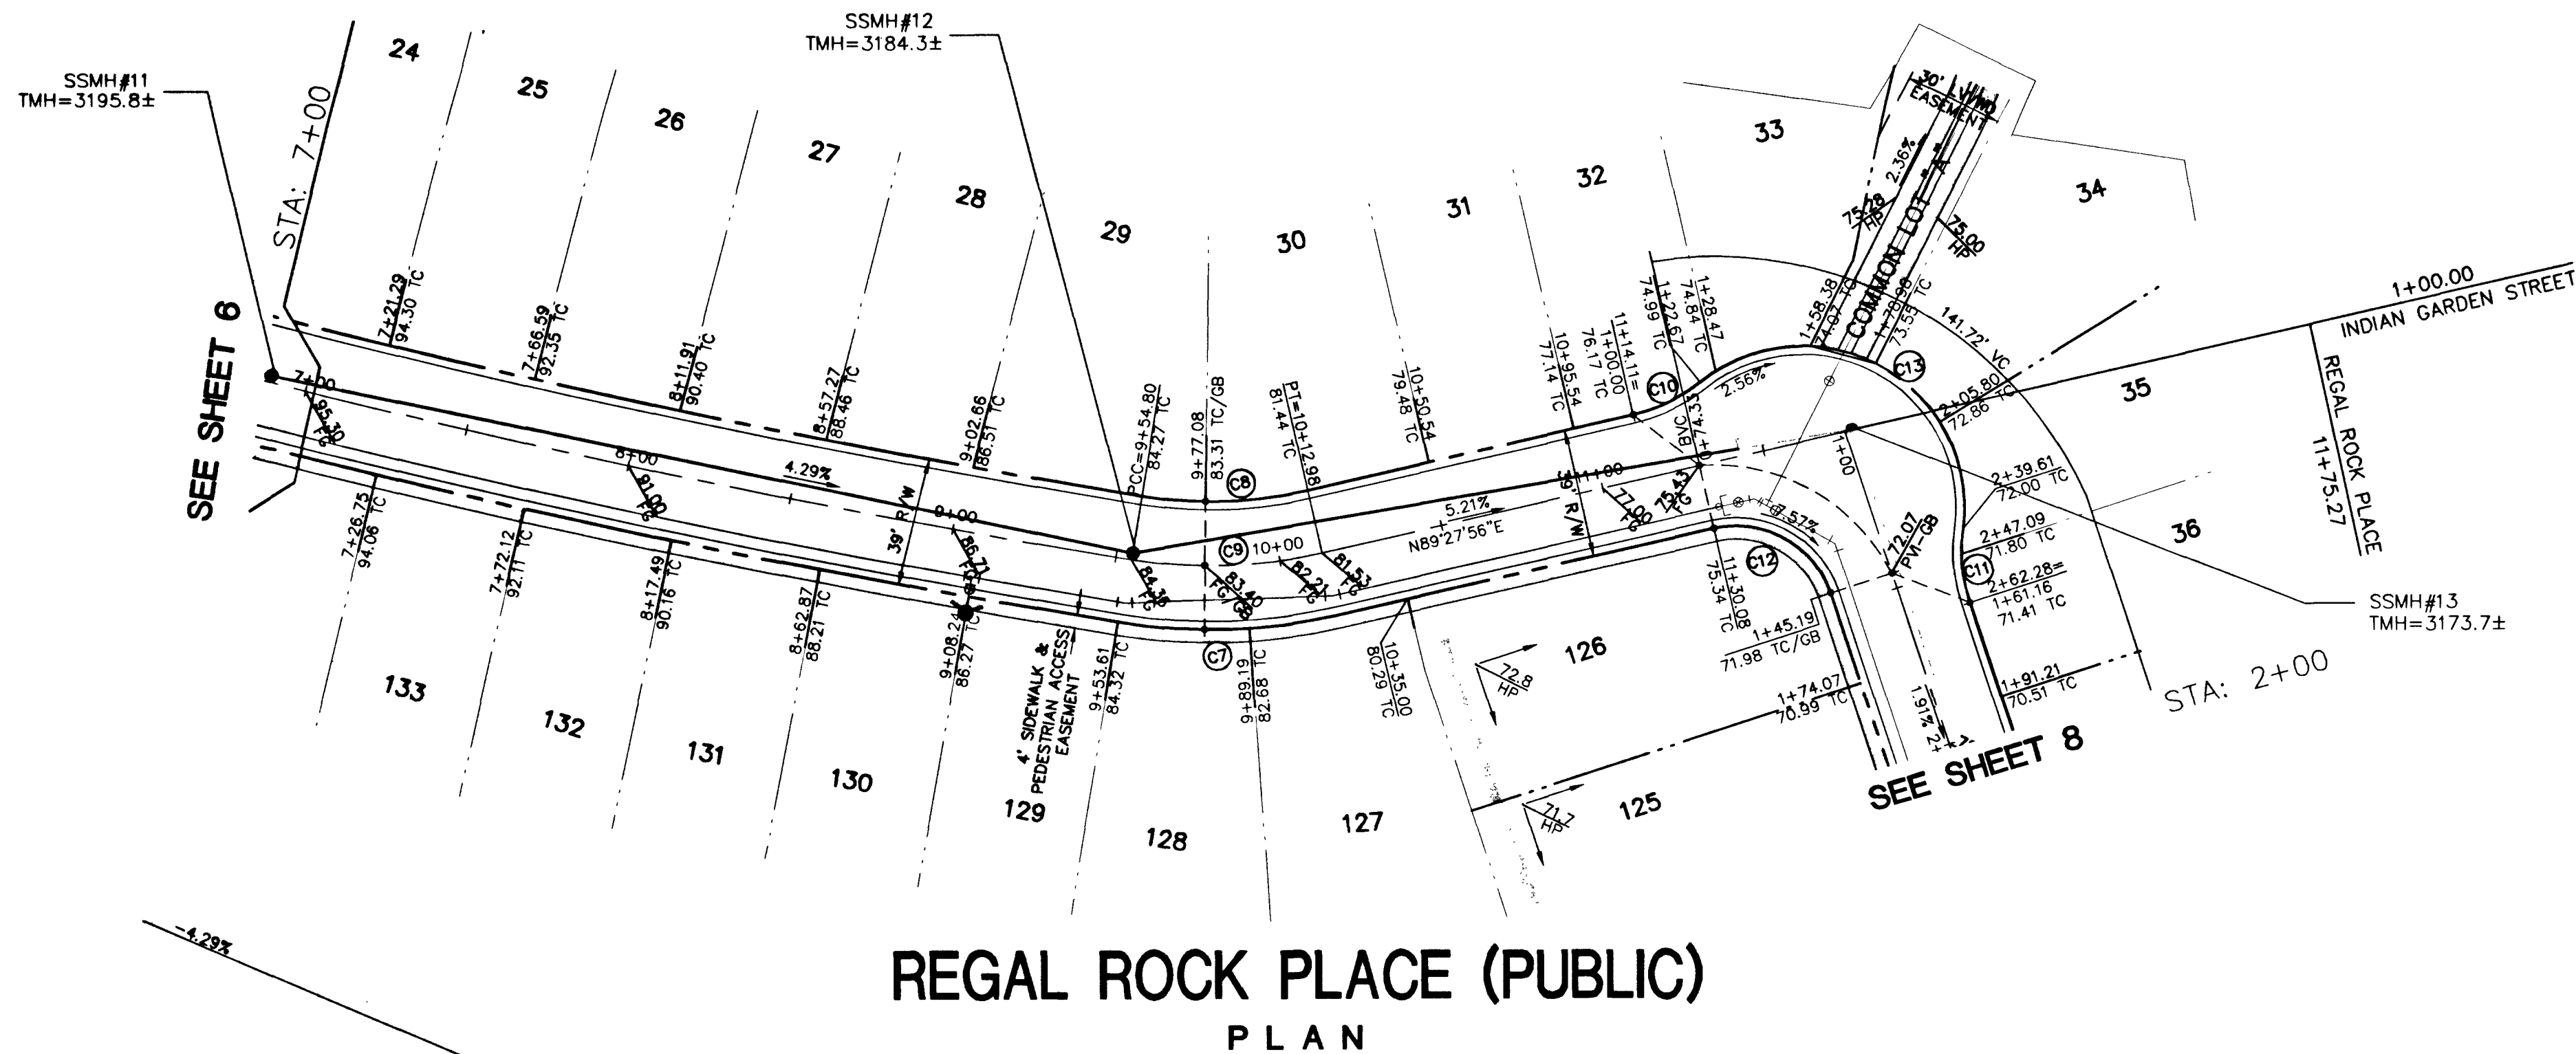
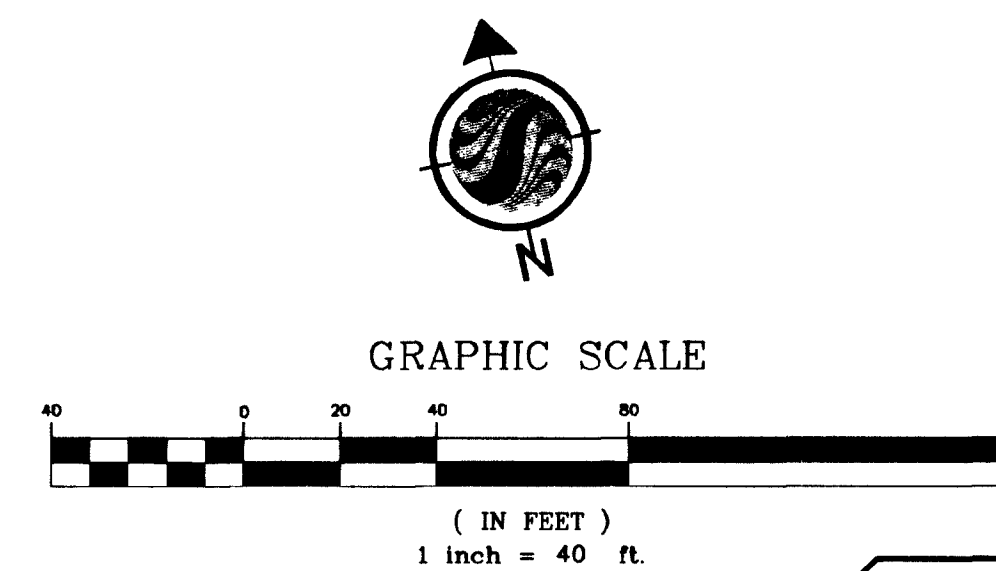


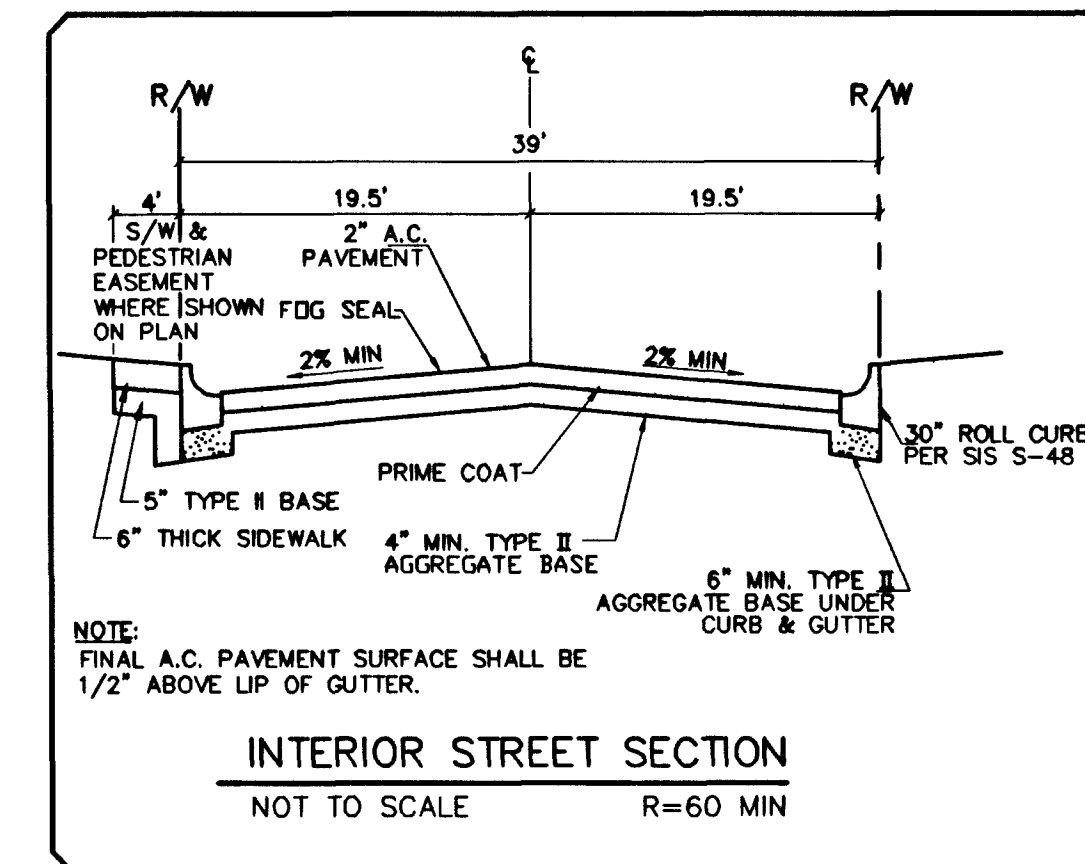

REGAL ROCK PLACE (PUBLIC)
PROFILE
 SCALE: HORIZ. 1" = 40'
 VERT. 1" = 4'

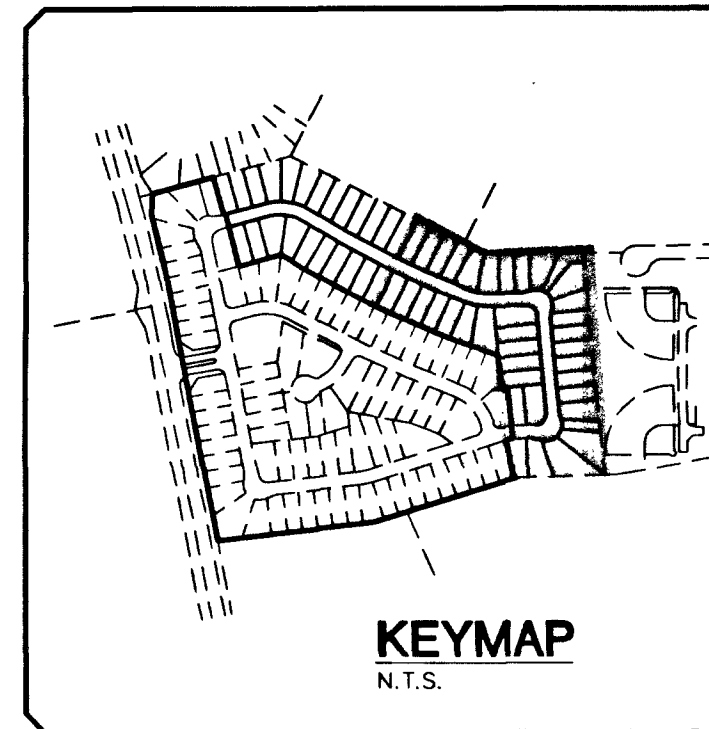

CONSTRUCTION NOTES
 ① CONSTRUCT 8' WIDE VALLEY GUTTER PER SIS S-64

Call before you do Overhead
 1-702-593-6111

Call before you Dig.
 1-800-227-2800
(UNDERGROUND SERVICE ALERT (USA))

BENCHMARK
 CITY OF LAS VEGAS BENCHMARK # 0LV09 36NWS
 RIVET AND PLATE IN TOP OF CURB AT THE NORTHWEST CORNER OF PAVILLION CENTER AND GREENWOOD.
 ELEVATION = 927.9652 METERS (NAVD 88)
 ELEVATION = 3044.50 US FEET (NAVD 88)

BASIS OF BEARING
 CONTROL MONUMENTS 208, 209 AND 211 AS SHOWN ON THAT CERTAIN MAP ON FILE IN THE CLARK COUNTY RECORDER'S OFFICE, IN FILE 92, PAGE 42 OF SURVEYS.

SEWER CONNECTION NOTE
 A SEGMENT OF THE DOWNSTREAM SEWER SYSTEM THAT WILL SERVE THIS PROJECT HAS NOT BEEN COMPLETED AND/OR ACCEPTED FOR MAINTENANCE BY THE CITY OF LAS VEGAS. ANY WORK DONE ON THIS PROJECT PRIOR TO THE COMPLETION AND/OR ACCEPTANCE OF THE DOWNSTREAM SEWER SYSTEM(S) SHALL BE DONE AT THE DEVELOPER'S OWN RISK. THE CITY OF LAS VEGAS RESERVES THE RIGHT TO PREVENT THE PHYSICAL CONNECTION OF THIS PROJECT INTO THE DOWNSTREAM SEWER SYSTEM UNTIL ALL SEGMENTS HAVE BEEN COMPLETED AND ACCEPTED FOR MAINTENANCE, OR UNTIL SUCH TIME AS THEY HAVE BEEN DEEMED AVAILABLE FOR SERVICE.


CURVE TABLE				
CURVE	DELTA	RADIUS	LENGTH	TANGENT
C1	47°08'49"	130.50'	107.38'	56.94'
C2	10°09'23"	3019.50'	535.25'	268.33'
C3	47°08'49"	169.50'	139.48'	73.96'
C4	47°08'49"	150.00'	123.43'	65.45'
C5	10°09'23"	2980.50'	528.33'	264.86'
C6	10°09'23"	3000.00'	531.79'	266.59'
C7	22°13'25"	169.50'	65.74'	33.29'
C8	22°13'25"	130.50'	50.62'	25.63'
C9	22°13'25"	150.00'	58.18'	29.46'
C10	25°58'28"	50.00'	22.67'	11.53'
C11	25°58'28"	50.00'	22.67'	11.53'
C12	84°47'34"	30.00'	44.40'	27.39'
C13	136°44'30"	49.00'	116.94'	123.58'
C14	94°00'00"	30.00'	49.22'	32.17'
C15	5°06'11"	319.50'	28.46'	14.24'
C16	25°58'28"	50.00'	22.67'	11.53'
C17	140°01'28"	49.00'	119.75'	134.72'
C18	5°15'24"	280.50'	25.73'	12.88'
C19	20°03'00"	50.00'	17.50'	8.84'

DATE	NO.	DESCRIPTION	APP'D
5/13/2003	88147052	AS NOTED	
DRAWN BY: SES			
DESIGNED BY: RPS			
CHECKED BY: RWC			
ADA CHECKED:			
JOB NO.: 88147052			
SCALE: 1" = 40'			

Stantec Consulting Inc.
 7251 West Charleston Blvd.
 Las Vegas NV U.S.A.
 89117
 Tel. 702.258.0115
 Fax. 702.258.4956
 www.stantec.com

Pulte Homes
 1635 VILLAGE CENTER CIRCLE, SUITE 250
 LAS VEGAS, NEVADA 89134
 (702) 258-7900

PULTE HOMES
 HILLSTONE AT THE SUMMERLIN VISTAS - UNIT 2
 REGAL ROCK PLACE SHEET
 STATION 7+00 - STATION 11+75.27
 PLAN AND PROFILE

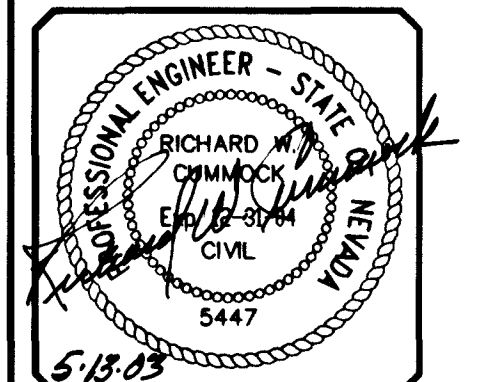

SHEET
7
 OF 10
 C.L.V. DWG #
 10747223-2