


 36" BOX TREE
 24" BOX TREE
 15 GAL. TREE
 5 GAL. SHRUBS
 1 GAL. SHRUBS

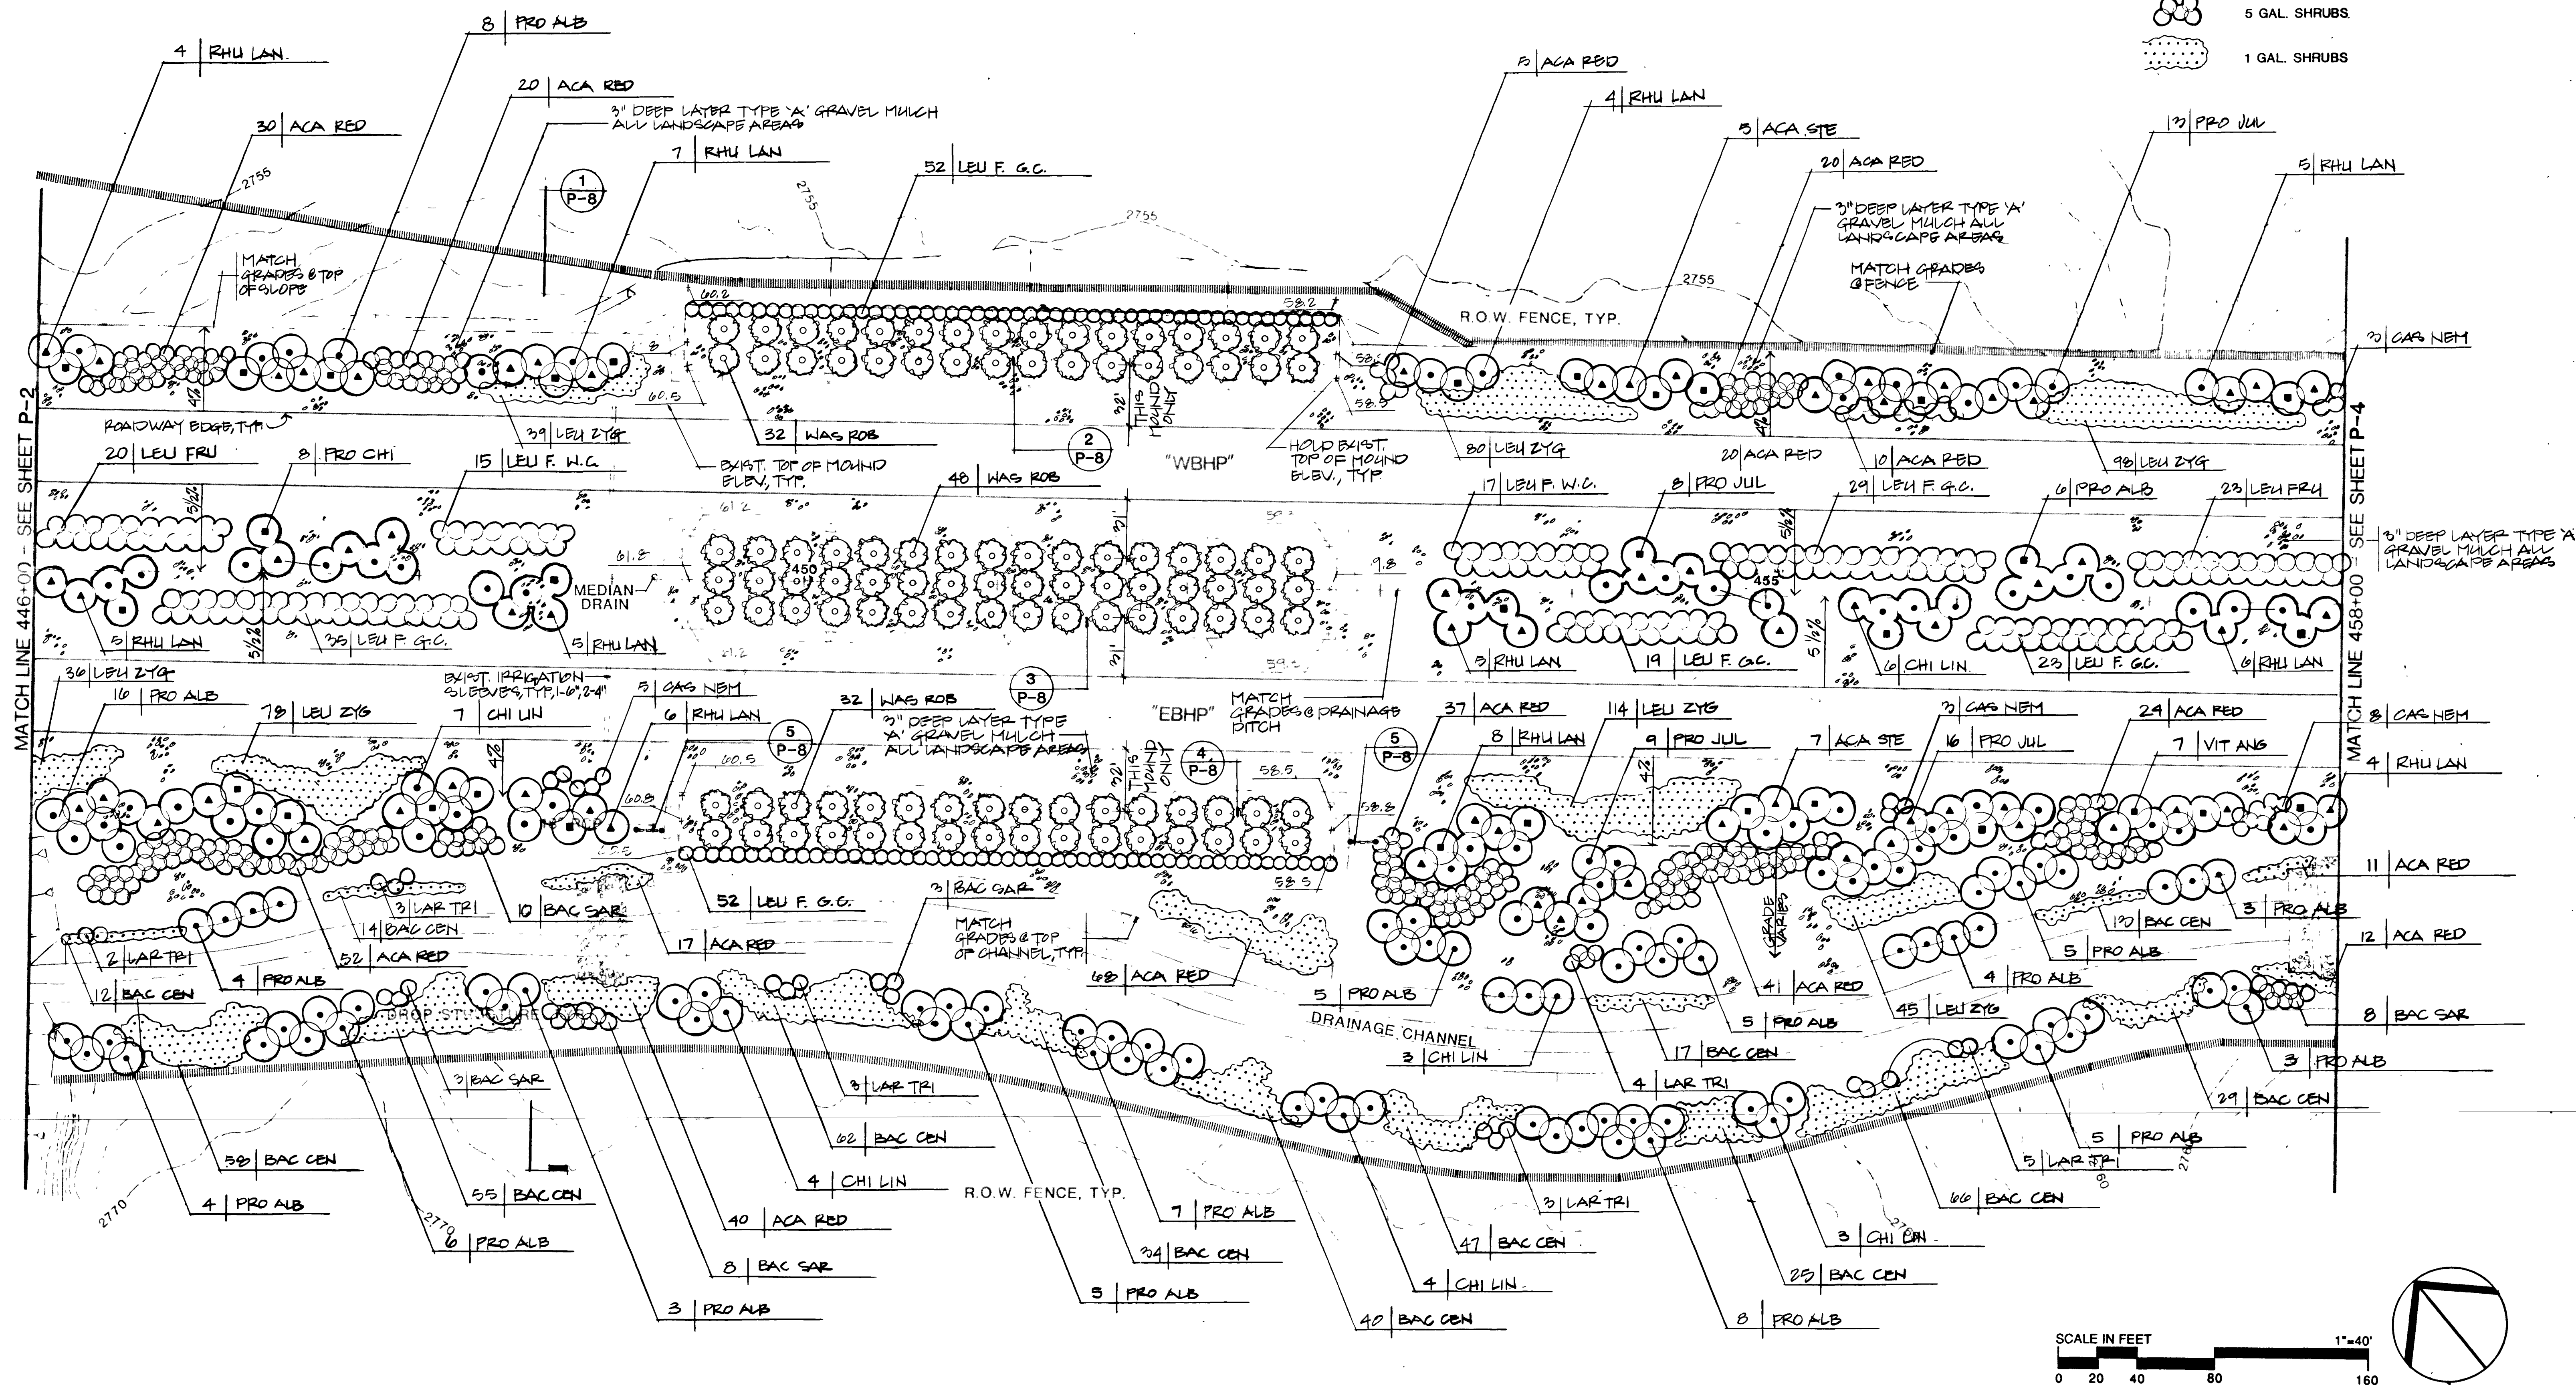

**Royston
Hanamoto
Alley &
Abey**

Landscape Architects:
Land Planning
Urban Design
Park Planning
Environmental Planning
225 Miller Avenue
Mill Valley
California 94941
415 383-7900

Sheet Title

Project

PLANTING & FINE GRADING PLAN
HUSITE PARKWAY (ONSITE)
LANDSCAPE CONSTRUCTION DRAWINGS

Date OCT. 14, 1988 Sheet Number 6
Job Number 86019
Revised

P-3

OF 20 Sheets

4-358

107 - V1593

