

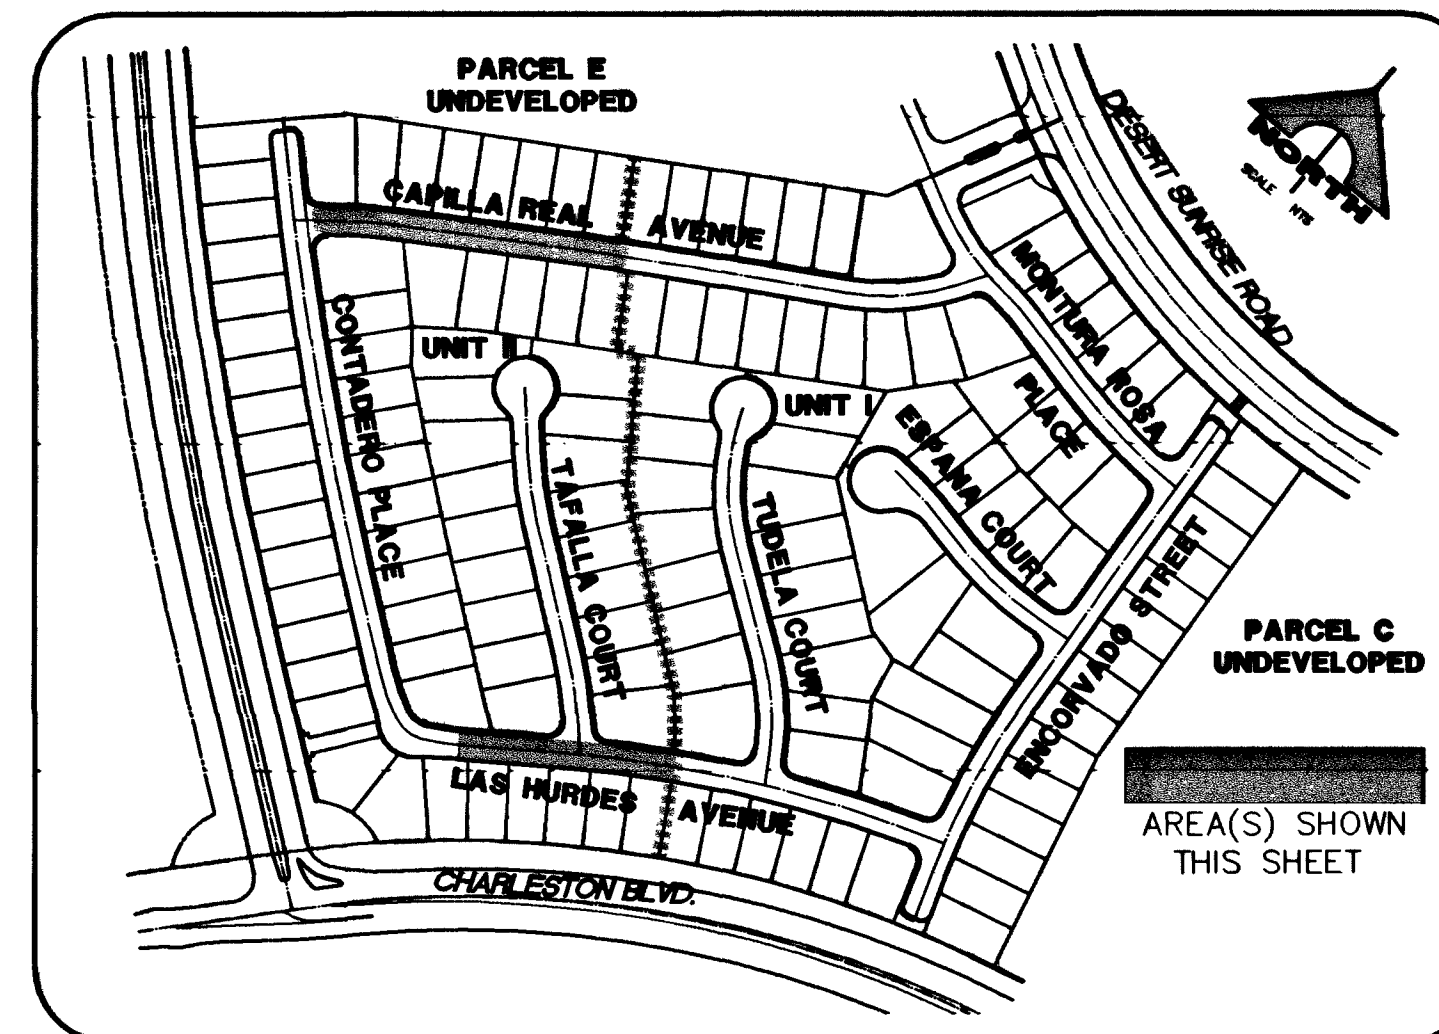
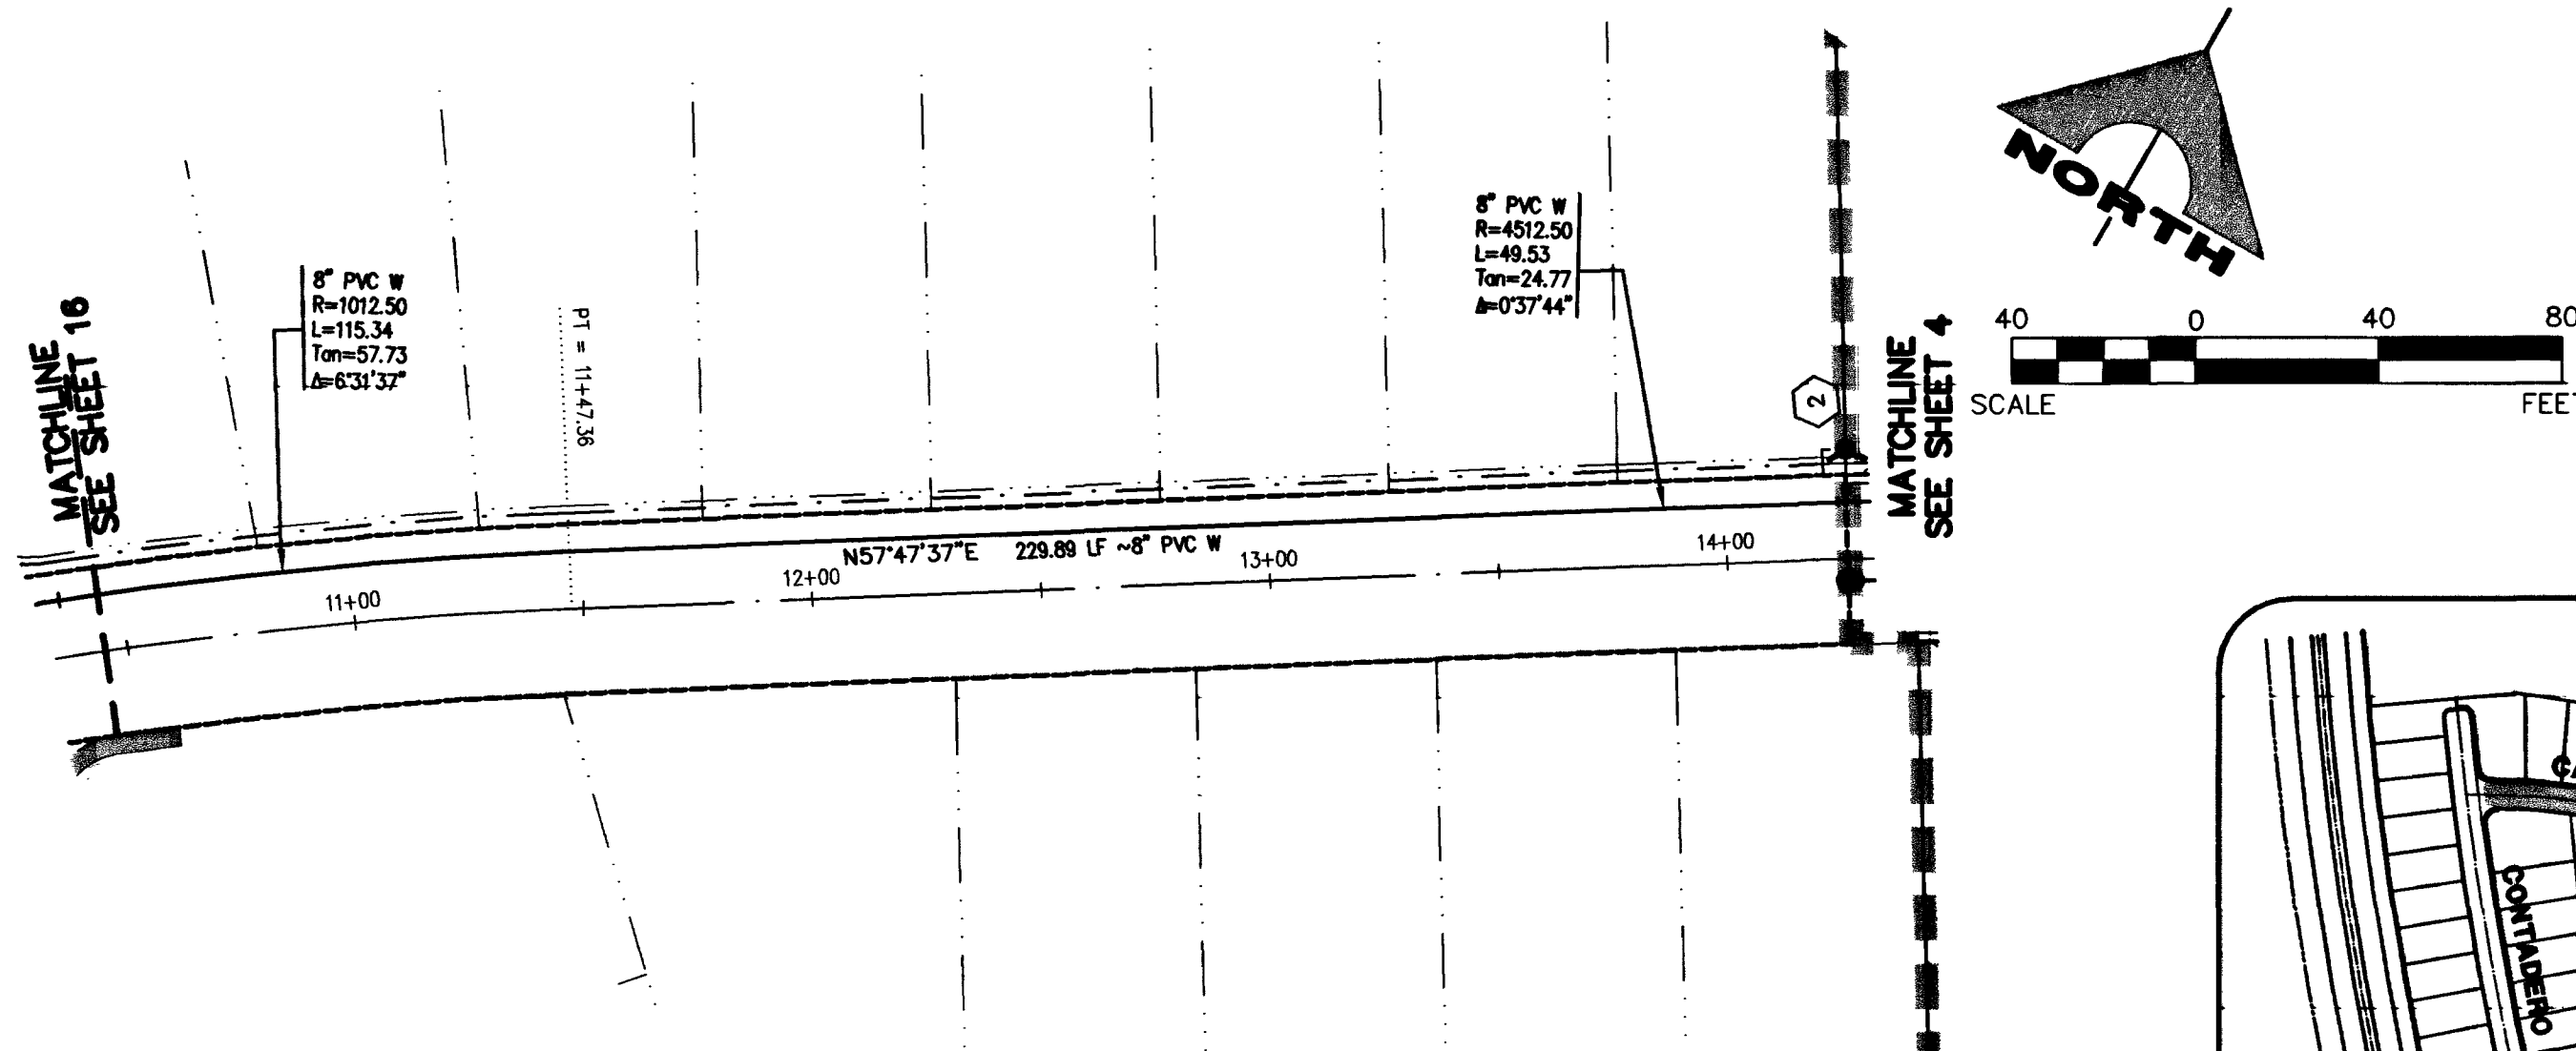


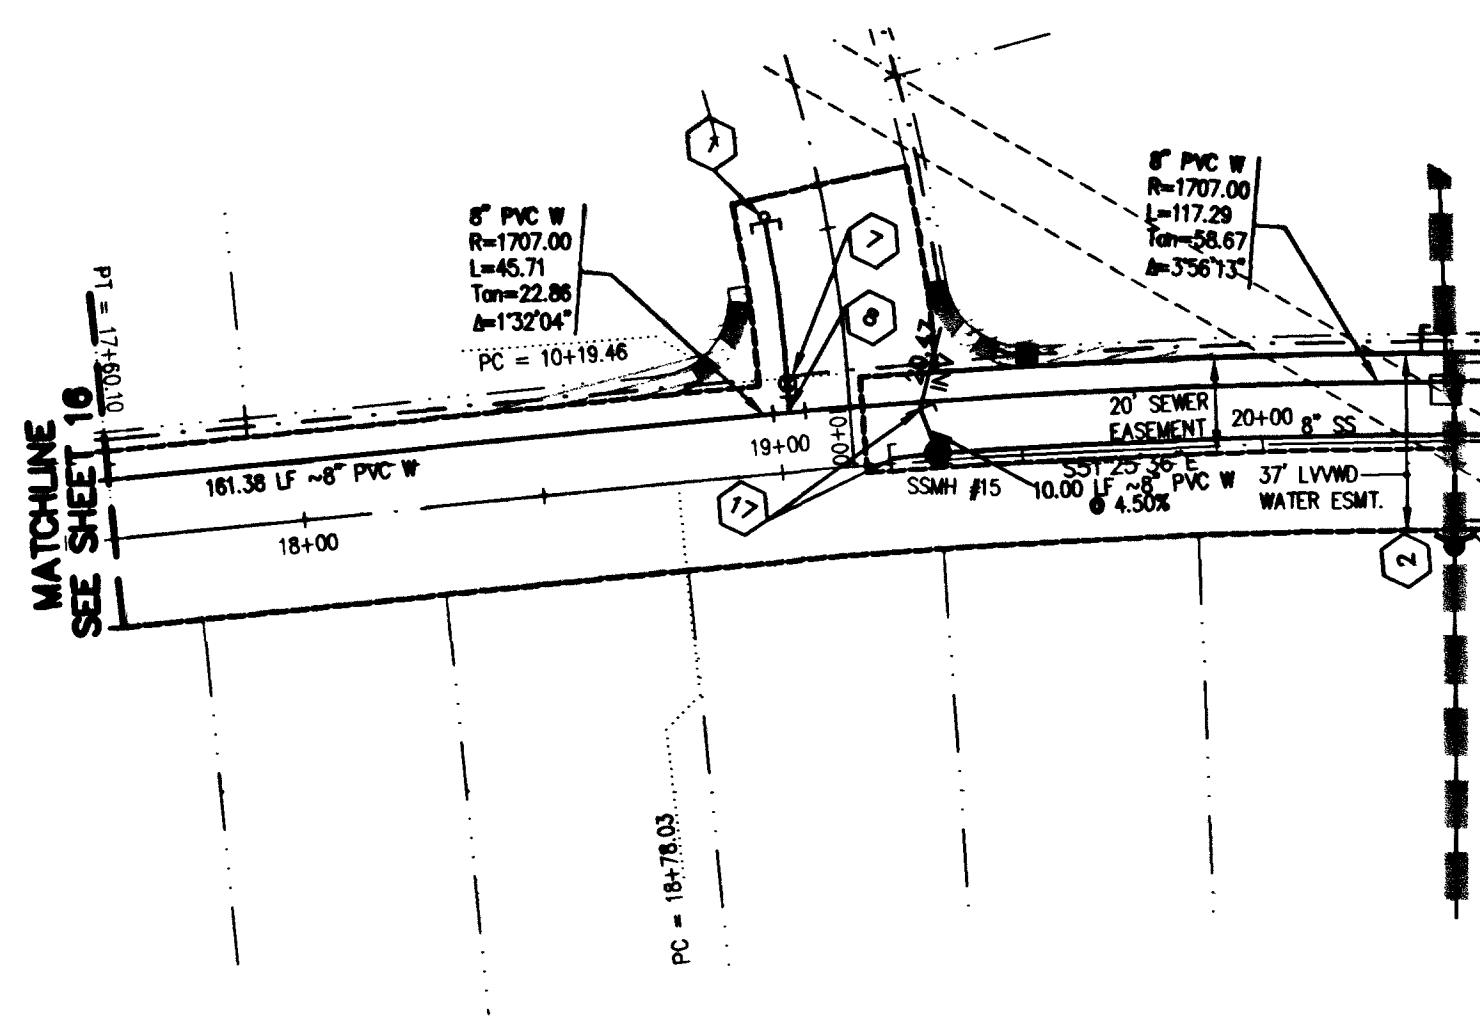


FUTURE LAS HURDES AVENUE (PRIVATE)

SCALE: HORIZ. 1" = 40'
VERT. 1" = 4'

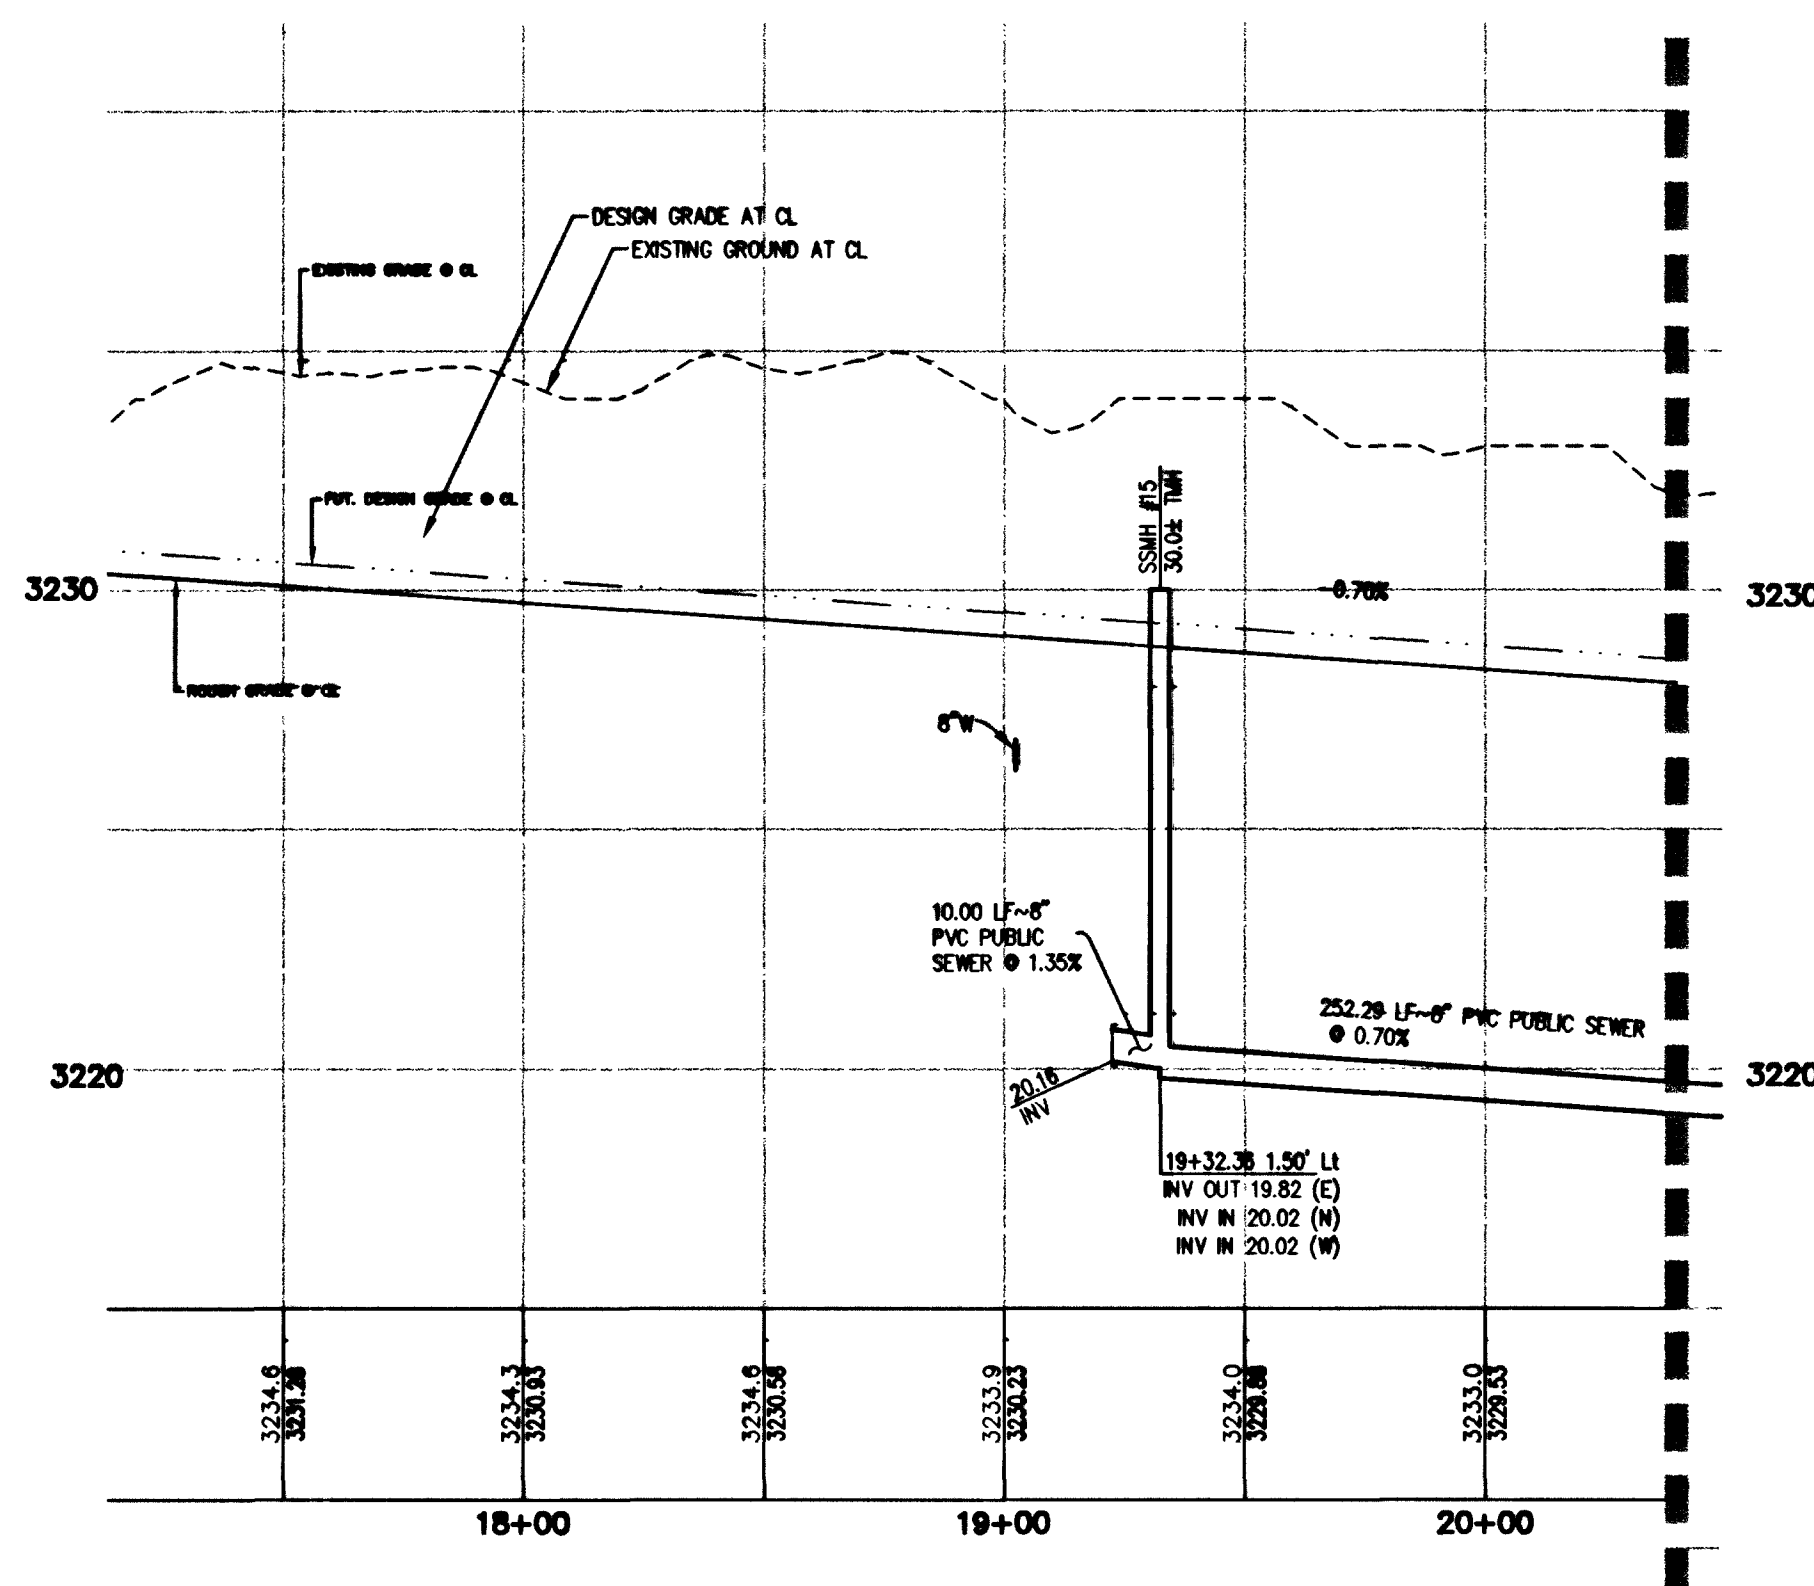

FUTURE CAPILLA REAL AVENUE (PRIVATE)

SCALE: HORIZ. 1" = 40'
VERT. 1" = 4'

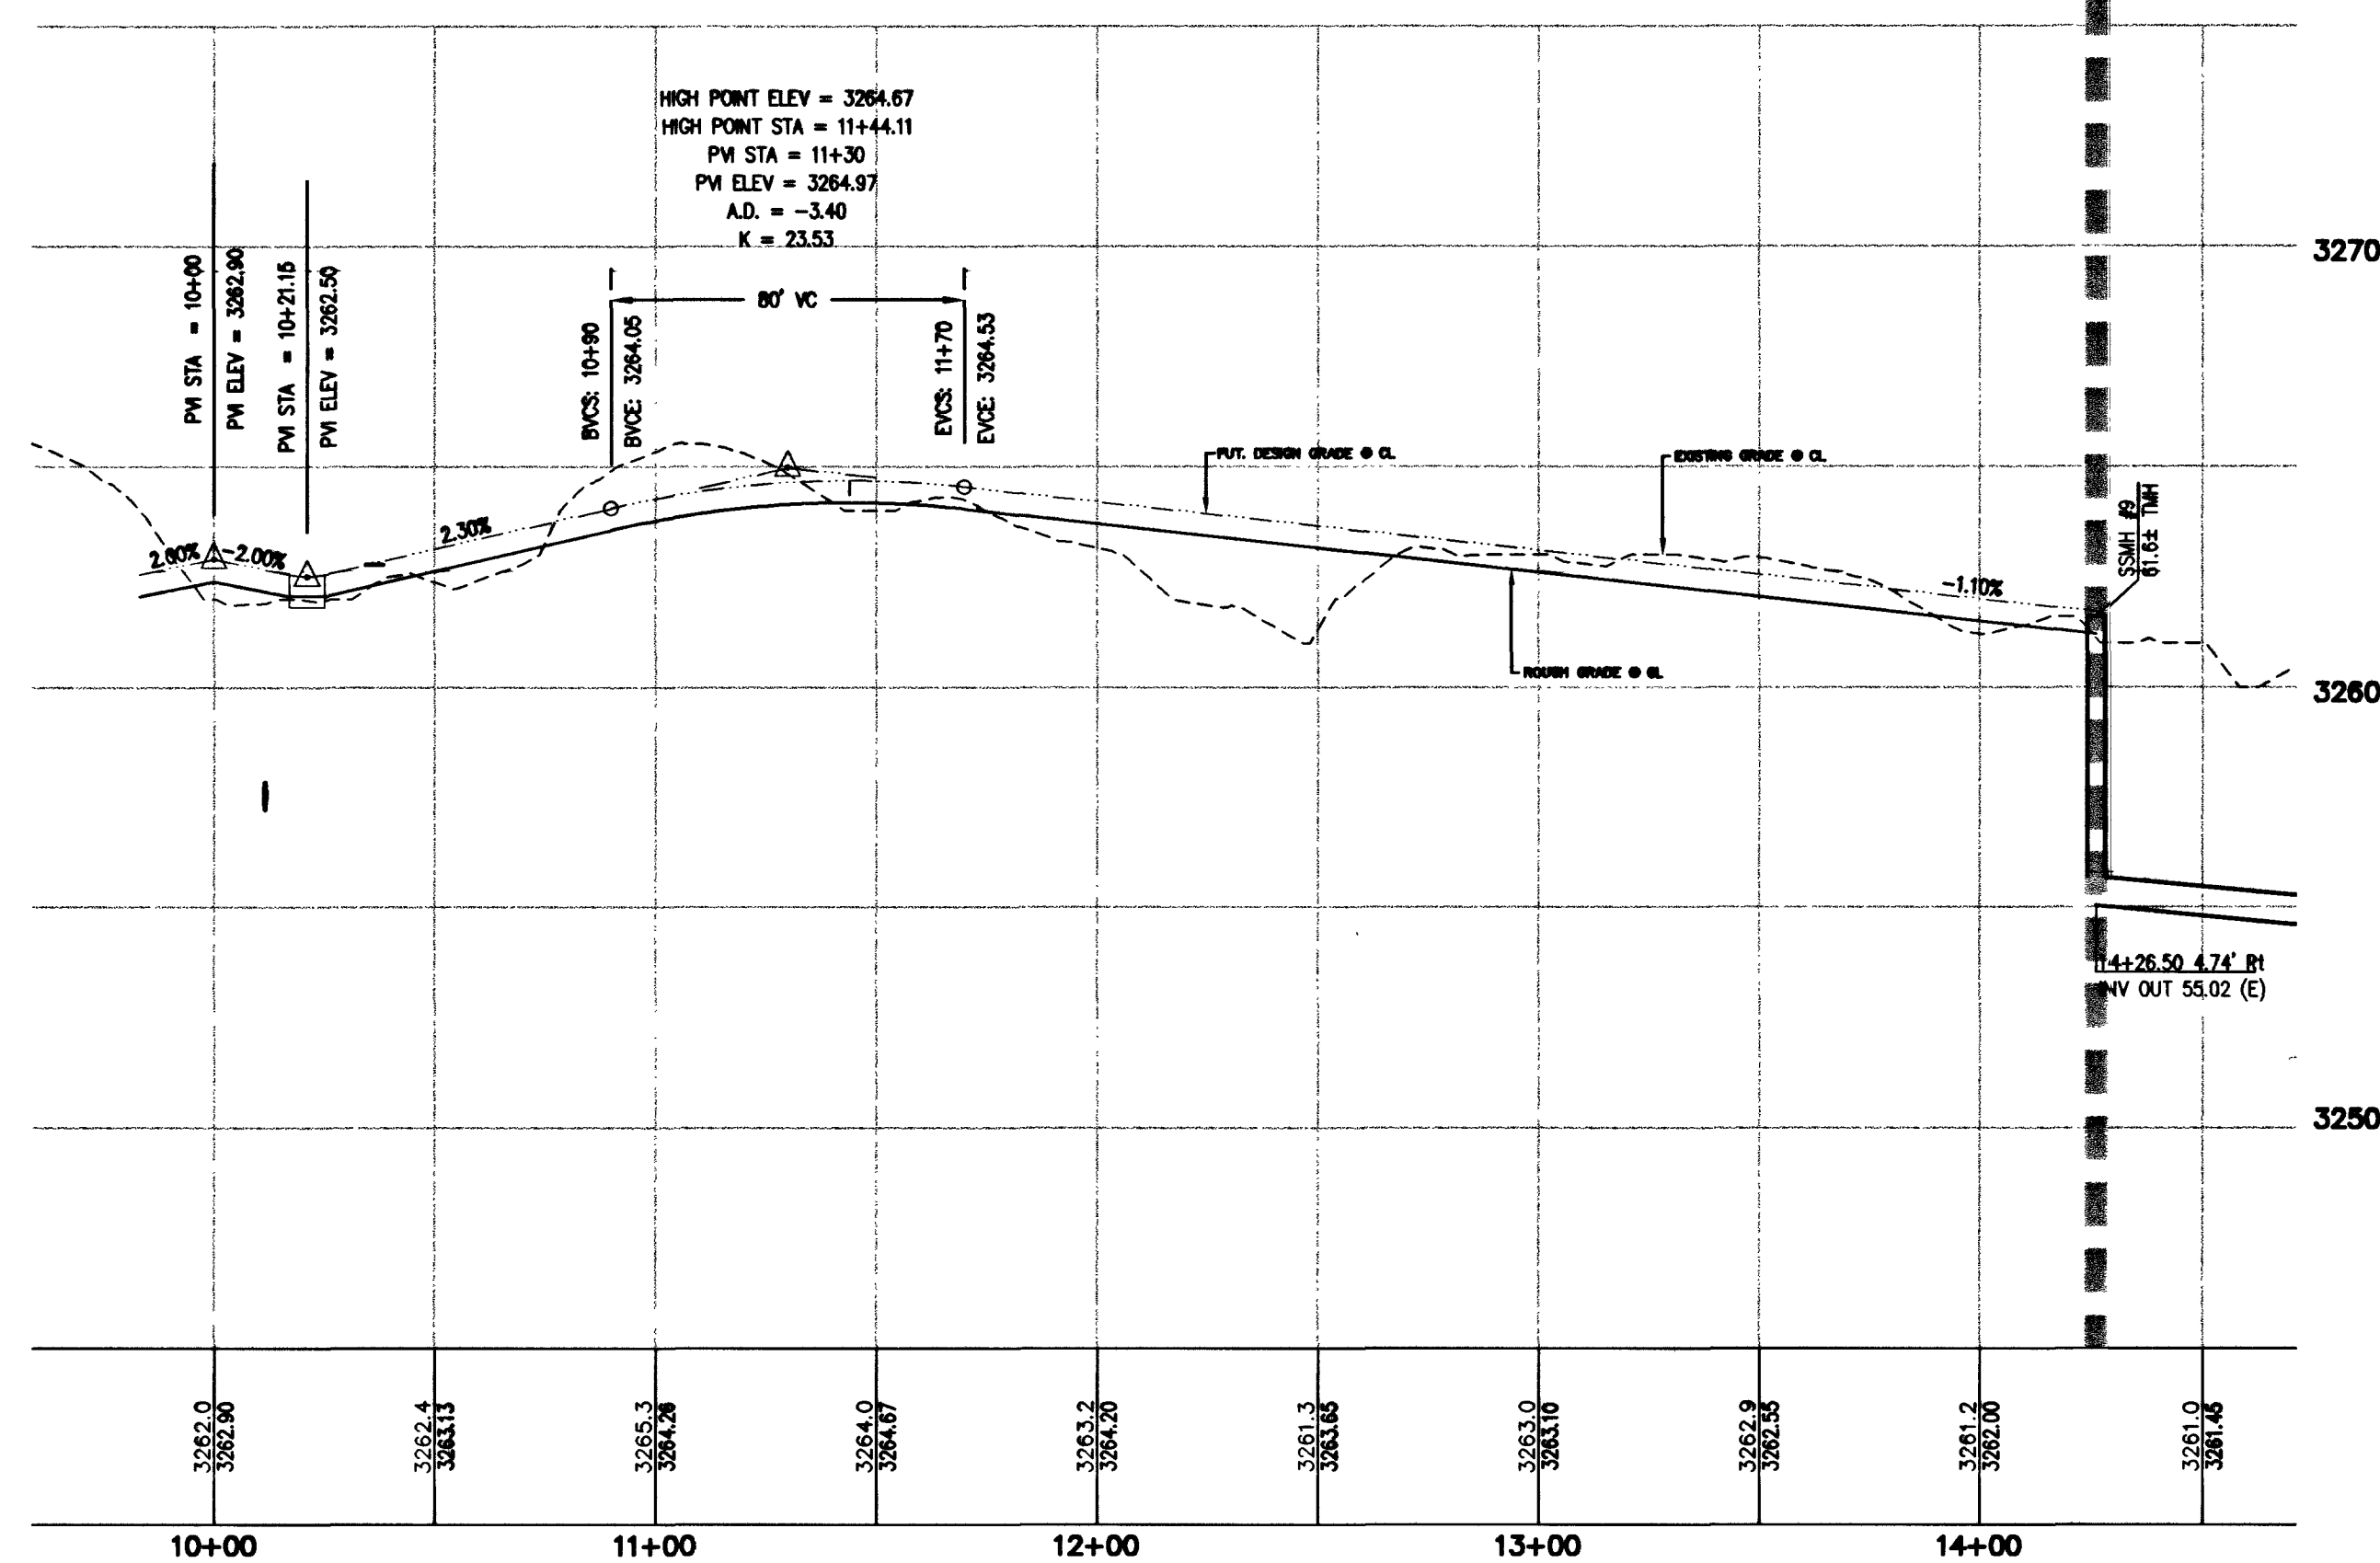

CONSTRUCTION NOTES

- 1 CAP & 2" B.O. ASSEMBLY (PER UDACS PLT. 4)
- 2 FIRE HYDRANT ASSEMBLY (PER UDACS PLT. 7)
- 3 8" 11 1/4" BEND
- 4 8" GATE VALVE
- 5 8" X 8" TEE
- 6 STUB AND CAP SEWER

Call before you Dig.
1-800-227-2600
UNDERGROUND SERVICE (USA)

CALL BEFORE YOU DO OVERHEAD
1-702-593-6111

CLV	DESC.	NAVD 88 DATUM	NAVD 88 DATUM
D366 3	U.S.C. & G.S. BRASS DISC SET IN ROCK ON THE EAST SIDE OF CHARLESTON BOULEVARD AND SOUTH OF THE RED ROCK DETENTION BASIN.	3246.71 (FEET)	989.599 (METERS)

BASIS OF BEARINGS

NORTH 89°45'05" EAST BEING THE SOUTH LINE OF THE SOUTHWEST QUARTER (SW 1/4) OF SECTION 35, TOWNSHIP 20 SOUTH, RANGE 59 EAST, M.D.M., AS SHOWN BY MAP ON FILE IN FILE 91, PAGE 28 OF PARCEL MAPS IN THE CLARK COUNTY RECORDER'S OFFICE, CLARK COUNTY, NEVADA

APPROVED FOR CONSTRUCTION


7/30/03
LAS VEGAS VALLEY WATER DISTRICT
DATE

WILLIAM LYON HOMES

GRANADA AT SUMMERLIN VILLAGE 23A PARCEL D UNIT NO. 1
FUTURE LAS HURDES AVENUE AND FUTURE CAPILLA REAL AVE
OFF-SITE WATER AND SEWER PLAN AND PROFILE

G.C. WALLACE, INC.
Engineers/Planners/Surveyors
1555 SOUTH RAINBOW BLVD./LAS VEGAS, NEVADA 89146
TELEPHONE: (702) 804-2000 • FAX: (702) 804-2299
F:\471-208\dwg\ump\unit1\G-15.dwg

DESIGN: _____
DRAWN: _____
CHECK: _____
ISSUE DATE: _____
PLOT DATE: 07-08-03
PLOT TIME: 22:58:22

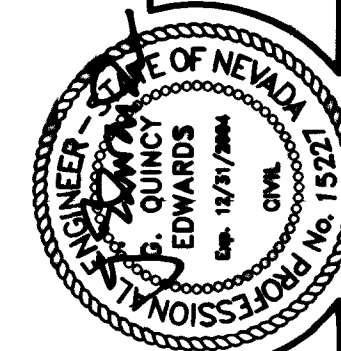

SHEET
C-15
15 OF 16 SHEETS

JOB NO. 471009