


THIS SET OF CONSTRUCTION DOCUMENTS HAS BEEN PREPARED FOR THE CONSTRUCTION OF AN APARTMENT PROJECT. THEREFORE, THE IMPROVEMENTS PRODUCED FROM THESE DOCUMENTS ARE NOT SUITABLE FOR USE AS OR CONVERSION TO A CONDOMINIUM PROJECT.

FARM BD & L-95 APJTS OFF-SITE PLANS

Las Vegas, Nevada
Fairfield Development LP
5510 Morehouse Drive
San Diego, CA 92121
(619) 626-8240

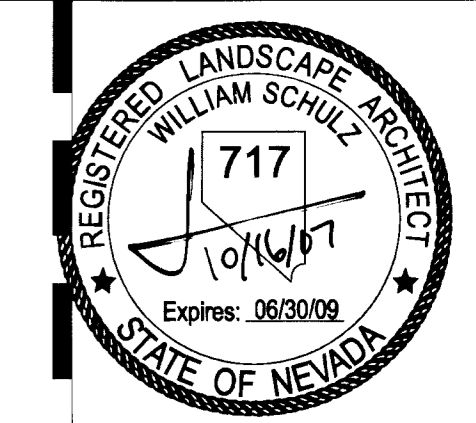

Use of the plans and specifications contained herein shall be restricted to the original site for which they were prepared. Publication thereof is expressly limited to such use. Reproduction, publication, or reuse by any method, in whole or in part without the express written consent of imadesign is prohibited. Title to said plans remains the sole property of imadesign; visual contact shall constitute acceptance of these restrictions.


Project No. 06152.02
Date 10/15/07
Scale
Drawn By KS

IRRIGATION PLAN


L-706

CLV # 1074463

SEE SHEET L-705

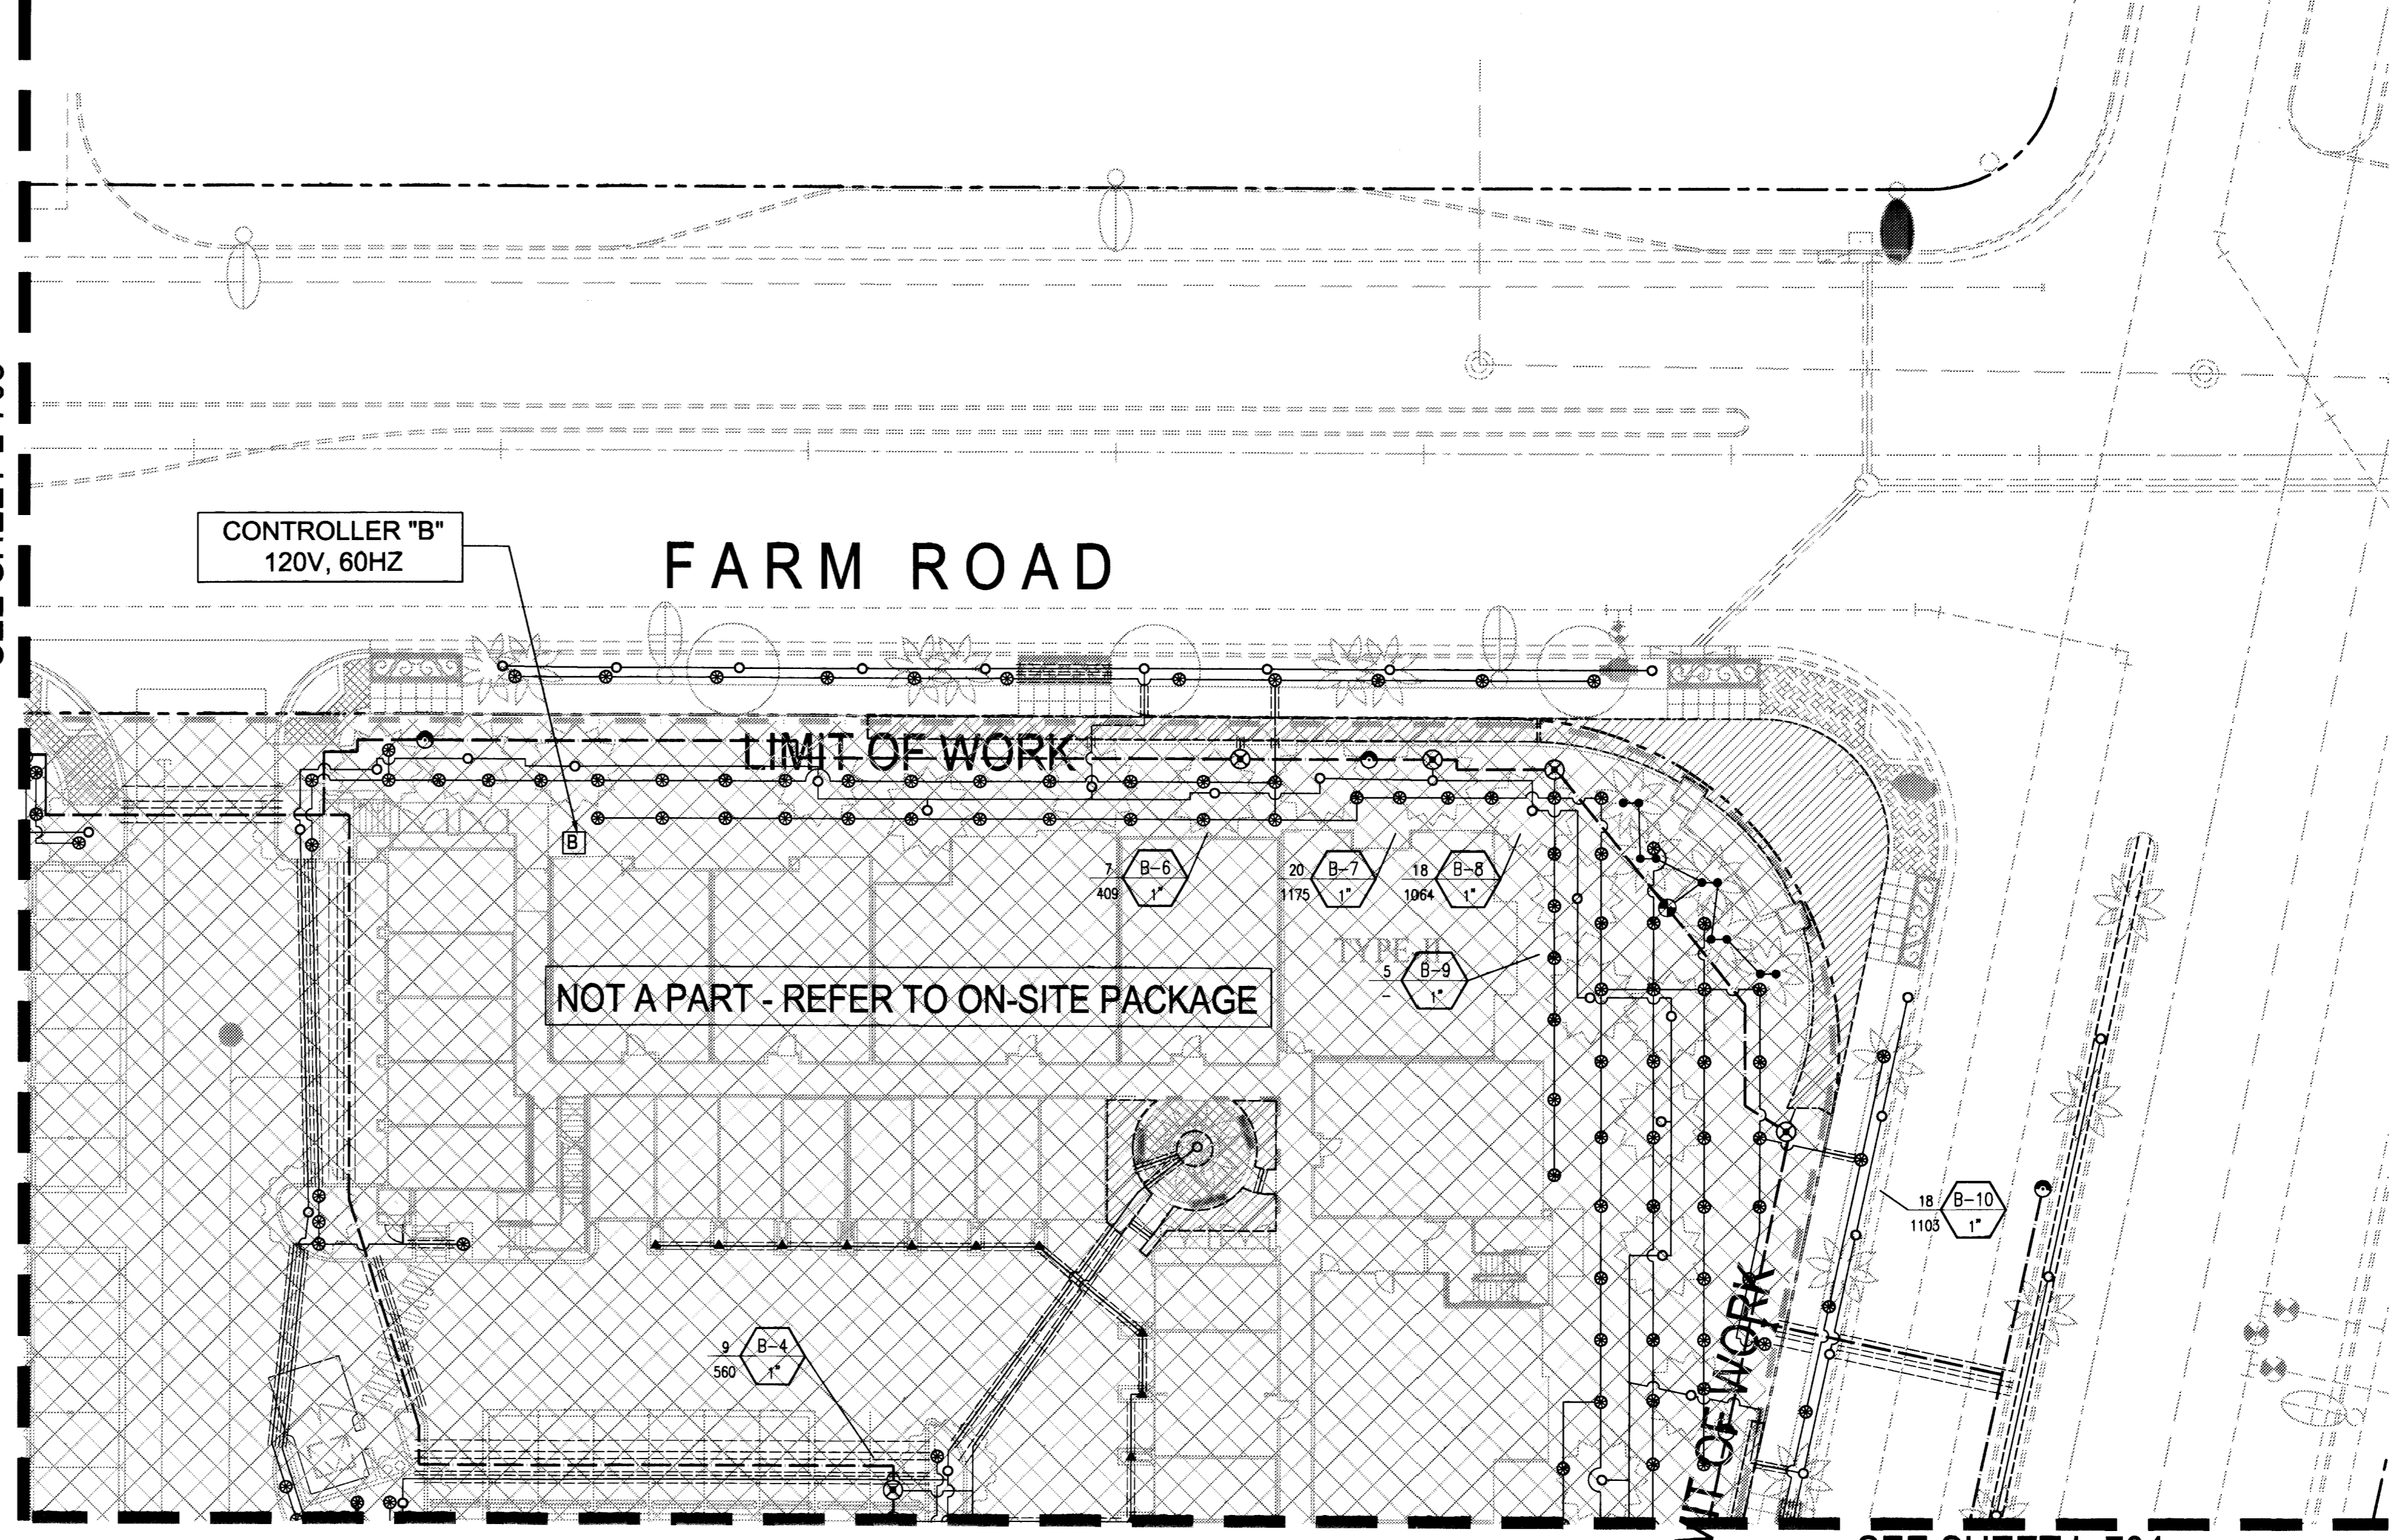

SEE SHEET L-704

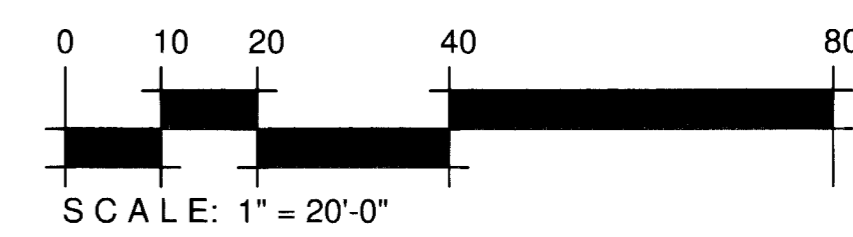

IRRIGATION IN PROGRESS - FOR REFERENCE ONLY

107305

[Signature]
CITY OF LAS VEGAS - PLANNING DEPARTMENT 12/30/07 DATE

[Signature]
CITY OF LAS VEGAS - TRAFFIC ENGINEERING 12/13/07 DATE