



15-2-38

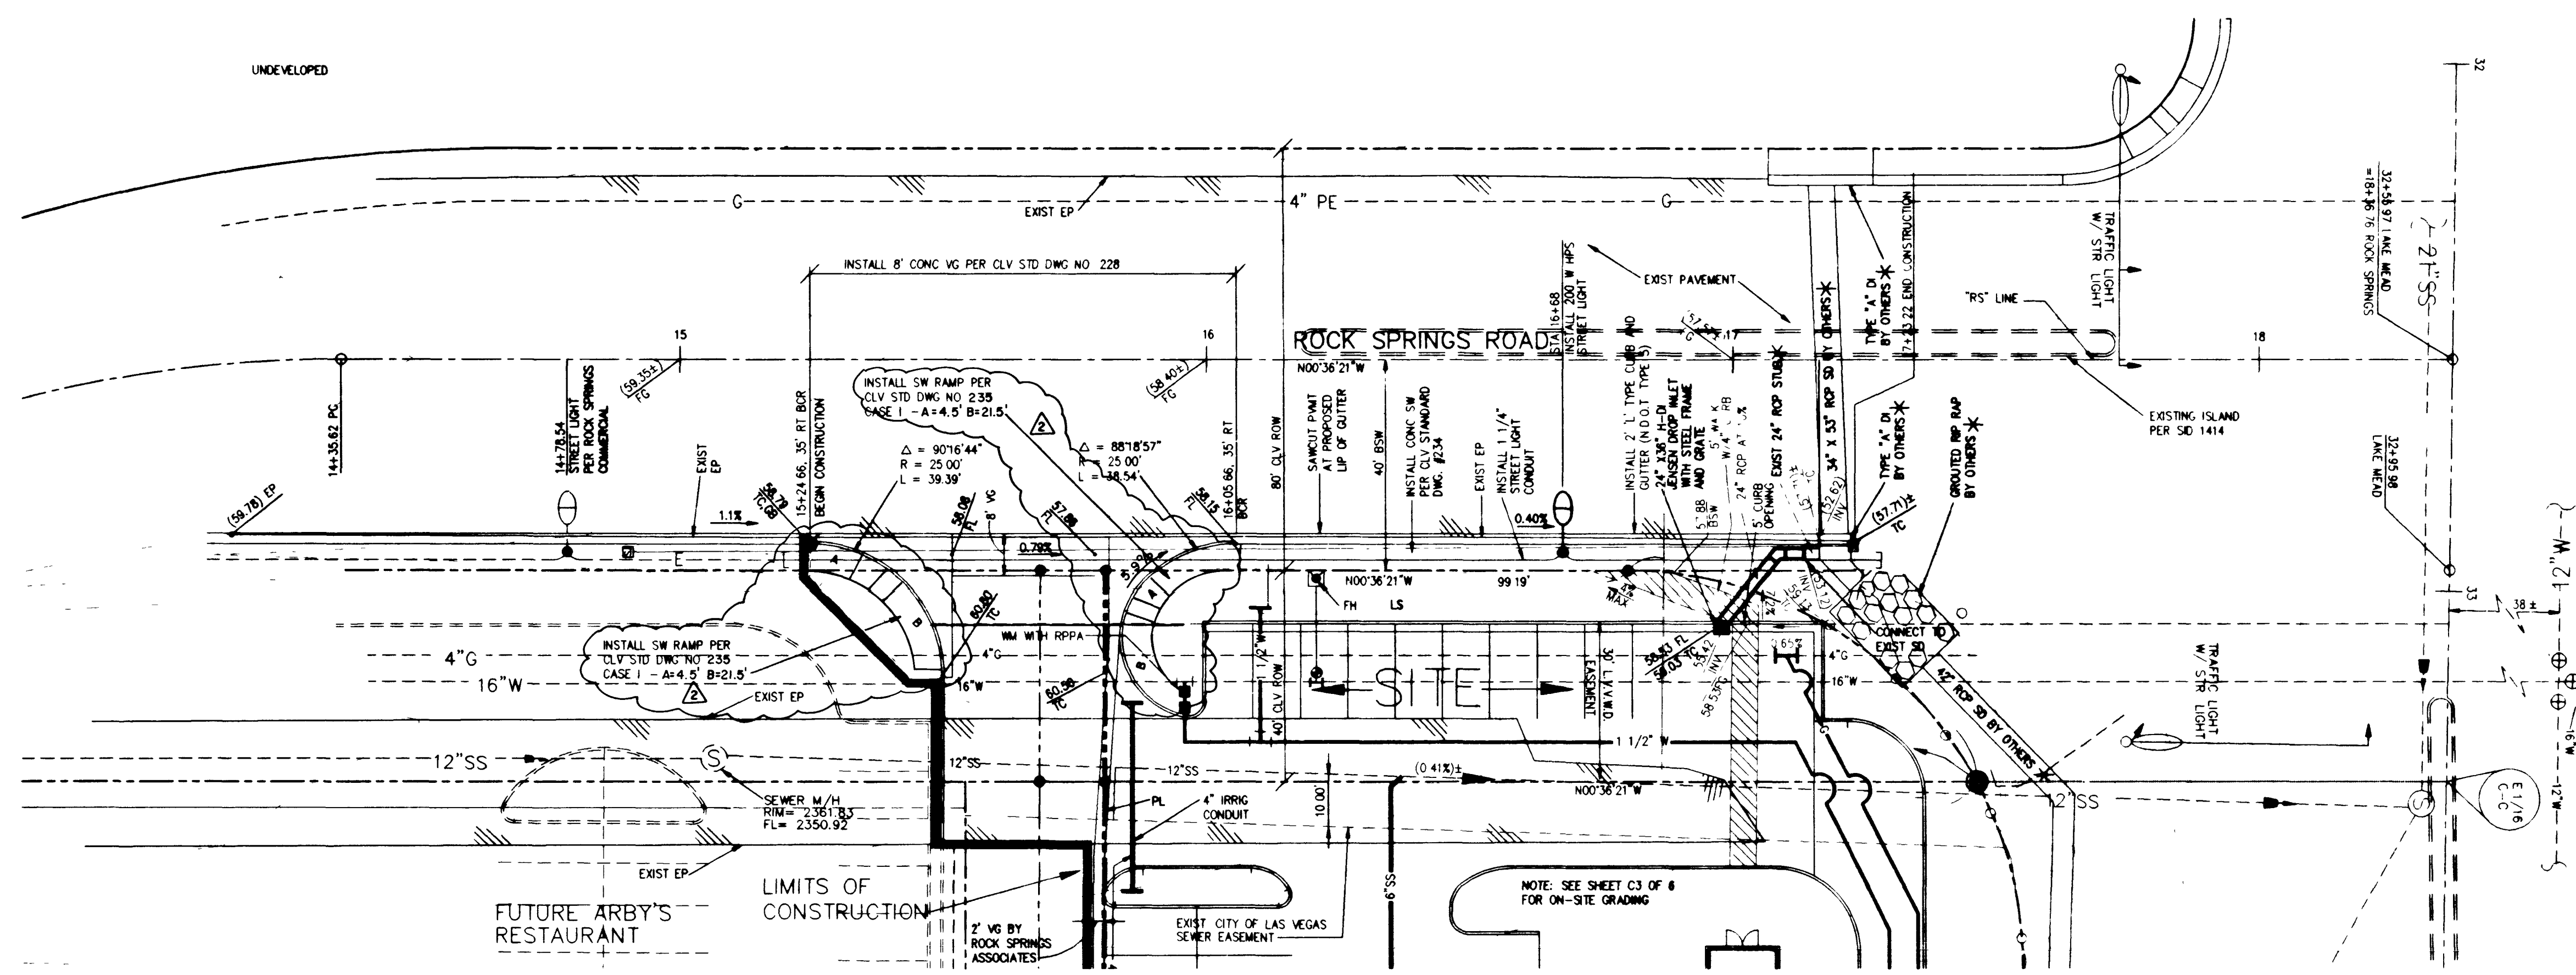


- LEGEND
- | EXISTING | PROPOSED | EXISTING | PROPOSED |
|-------------------------|-------------------------|-------------------------|---------------------------|
| RIGHT-OF-WAY | RIGHT-OF-WAY | SCREEN / RETAINING WALL | SCREEN / RETAINING WALL |
| CENTERLINE | CENTERLINE | CHAIN LINK FENCE | CHAIN LINK FENCE |
| WATER LINE | WATER LINE | TRASH ENCLOSURE | TRASH ENCLOSURE |
| SANITARY SEWER LINE | SANITARY SEWER LINE | GRADE BREAK | GRADE BREAK |
| GAS LINE | GAS LINE | WIRE FENCE | WIRE FENCE |
| STORM DRAIN | STORM DRAIN | FF=0.00 | FINISH FLOOR |
| POWER LINE / POWER POLE | POWER LINE / POWER POLE | C.O. INV | CLEANOUT INVERT ELEVATION |
| TELEPHONE LINE | TELEPHONE LINE | 0.00 | FLOW LINE |
| FIRE HYDRANT | FIRE HYDRANT | 0.00 | FINISH GRADE |
| WATER VALVE | WATER VALVE | 0.00 | BACK OF SIDEWALK |
| METERS / PULL BOXES | METERS / PULL BOXES | 0.00 | TOP OF CURB |
| REDUCER | REDUCER | 0.00 | TOP OF WALL |
| MANHOLE | MANHOLE | 0.00 | A.C. PAVING |
| CLEANOUT | CLEANOUT | 0.00 | TYPE 1" CURB & OUTER |
| CONTOUR | CONTOUR | 0.00 | TYPE 1" CURB |
| STREET LIGHTS | STREET LIGHTS | 0.00 | CONCRETE |
| 100 W HPS | 100 W HPS | | |
| 150 W HPS | 150 W HPS | | |
| 200 W HPS | 200 W HPS | | |
| 250 W HPS | 250 W HPS | | |

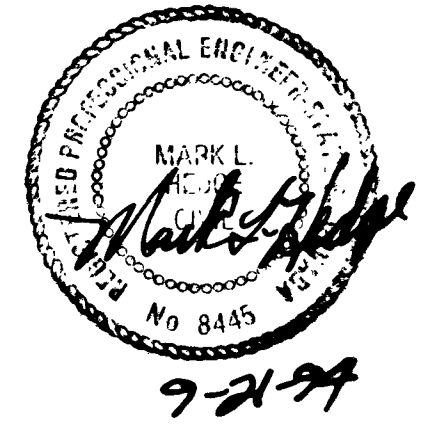

* IMPROVEMENTS PER CLV SID PROJECT #1414


NOTE: CONTRACTOR TO OBTAIN SEPARATE OFF-SITE CONSTRUCTION PERMIT FOR ANY WORK ON ROCK SPRINGS ROAD.

*CAUTION IF ASPHALT PAVING IS DAMAGED DURING DRIVEWAY CONSTRUCTION, THE PAVING MUST BE REPLACED WITH 10' MINIMUM WIDTH BY PAVING MACHINE

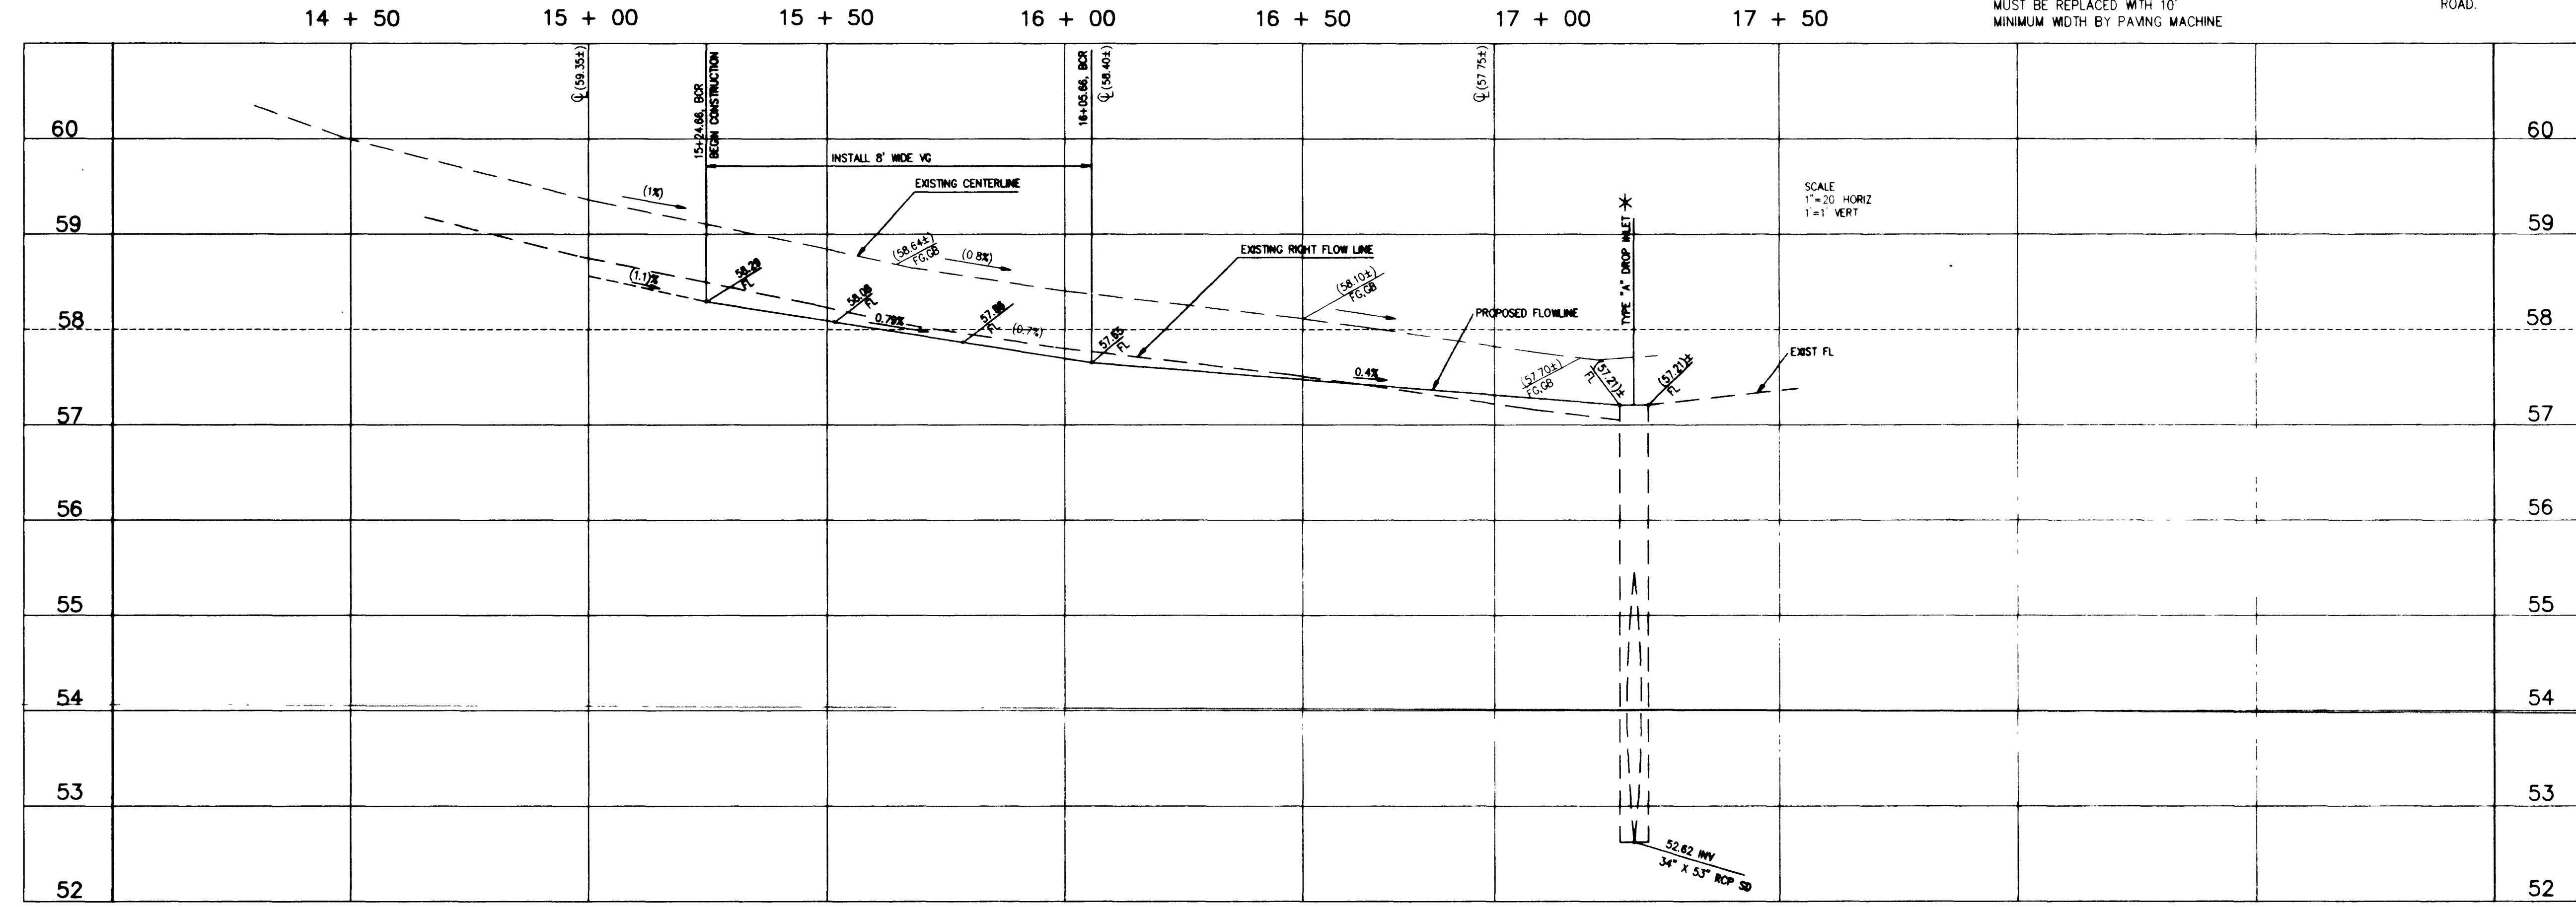

AVOID CUTTING UNDERGROUND UTILITY LINES. ITS COSTLY.
Call before you Dig-
1-800-227-2600
(UNDERGROUND SERVICE ALERT B.S.A.)

CONSTRUCTION NOTES
1. REPLACE ALL SIDEWALKS, RIPRAP, CURBS AND ASPHALT DAMAGED BY NEW INSTALLATIONS TO N.D.O.T. SATISFACTION

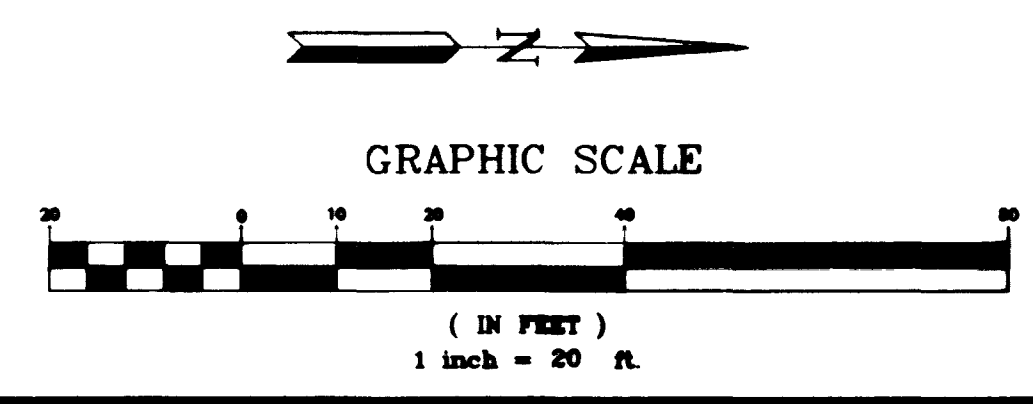

MARTIN & MARTIN ASSUMES NO RESPONSIBILITY FOR EXISTING UTILITY LOCATIONS. THE UTILITIES SHOWN ON THIS DRAWING HAVE BEEN PLOTTED FROM THE BEST AVAILABLE INFORMATION. IT IS, HOWEVER, THE CONTRACTOR'S RESPONSIBILITY TO FIELD VERIFY THE LOCATION OF ALL UTILITIES PRIOR TO THE COMMENCEMENT OF ANY CONSTRUCTION. CONTRACTOR TO FIELD VERIFY ALL EXISTING SITE CONDITIONS PRIOR TO CONSTRUCTION. IF A CONFLICT EXISTS BETWEEN WHAT IS SHOWN ON THESE DRAWINGS AND WHAT EXISTS IN THE FIELD, CONTRACTOR IS TO NOTIFY THE ARCHITECT OR ENGINEER IMMEDIATELY.

MARTIN & MARTIN
CIVIL ENGINEERS
1909 S. JONES BLVD
SUITE B
LAS VEGAS, NEVADA 89102
PHONE (702) 248-8000

PREPARED FOR
IN-N-OUT BURGER, INC.
4139 CAMPUS DRIVE
IRVINE, CA 92715
(714) 509-6200


IN-N-OUT BURGER
18772 Lake Mead Blvd. and
Rock Springs Road
Rock Springs Road - East
CURB PLAN AND PROFILE

no.	description of revisions	date	name
1	REVISE SITE LAYOUT, WATER AND FIRE SERVICES	7-8-94	M.H.
2	REVISE SW RAMP	10-28-94	M.H.

date 7-9-93
job number 1250
design by M. HEDGE
drawn by R. YOUNG
checked by J. DAVIS


sheet number

C4 OF 6

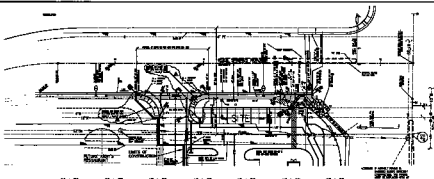

LIST OF MATERIALS

ITEM	QUANTITY	UNIT	PRICE	TOTAL
1. GRAVEL	1000	CU YD	1.50	1500.00
2. SAND	500	CU YD	1.00	500.00
3. CEMENT	100	BALES	10.00	1000.00
4. IRON PILING	100	LINEAL FEET	10.00	1000.00
5. STEEL PLATE	100	SQ YD	10.00	1000.00
6. CONCRETE	100	CU YD	10.00	1000.00
7. BRICK	100	SQ YD	10.00	1000.00
8. LIME	100	CU YD	10.00	1000.00
9. GRAVEL	100	CU YD	10.00	1000.00
10. SAND	100	CU YD	10.00	1000.00
11. CEMENT	100	BALES	10.00	1000.00
12. IRON PILING	100	LINEAL FEET	10.00	1000.00
13. STEEL PLATE	100	SQ YD	10.00	1000.00
14. CONCRETE	100	CU YD	10.00	1000.00
15. BRICK	100	SQ YD	10.00	1000.00
16. LIME	100	CU YD	10.00	1000.00
17. GRAVEL	100	CU YD	10.00	1000.00
18. SAND	100	CU YD	10.00	1000.00
19. CEMENT	100	BALES	10.00	1000.00
20. IRON PILING	100	LINEAL FEET	10.00	1000.00
21. STEEL PLATE	100	SQ YD	10.00	1000.00
22. CONCRETE	100	CU YD	10.00	1000.00
23. BRICK	100	SQ YD	10.00	1000.00
24. LIME	100	CU YD	10.00	1000.00
25. GRAVEL	100	CU YD	10.00	1000.00
26. SAND	100	CU YD	10.00	1000.00
27. CEMENT	100	BALES	10.00	1000.00
28. IRON PILING	100	LINEAL FEET	10.00	1000.00
29. STEEL PLATE	100	SQ YD	10.00	1000.00
30. CONCRETE	100	CU YD	10.00	1000.00
31. BRICK	100	SQ YD	10.00	1000.00
32. LIME	100	CU YD	10.00	1000.00
33. GRAVEL	100	CU YD	10.00	1000.00
34. SAND	100	CU YD	10.00	1000.00
35. CEMENT	100	BALES	10.00	1000.00
36. IRON PILING	100	LINEAL FEET	10.00	1000.00
37. STEEL PLATE	100	SQ YD	10.00	1000.00
38. CONCRETE	100	CU YD	10.00	1000.00
39. BRICK	100	SQ YD	10.00	1000.00
40. LIME	100	CU YD	10.00	1000.00
41. GRAVEL	100	CU YD	10.00	1000.00
42. SAND	100	CU YD	10.00	1000.00
43. CEMENT	100	BALES	10.00	1000.00
44. IRON PILING	100	LINEAL FEET	10.00	1000.00
45. STEEL PLATE	100	SQ YD	10.00	1000.00
46. CONCRETE	100	CU YD	10.00	1000.00
47. BRICK	100	SQ YD	10.00	1000.00
48. LIME	100	CU YD	10.00	1000.00
49. GRAVEL	100	CU YD	10.00	1000.00
50. SAND	100	CU YD	10.00	1000.00
51. CEMENT	100	BALES	10.00	1000.00
52. IRON PILING	100	LINEAL FEET	10.00	1000.00
53. STEEL PLATE	100	SQ YD	10.00	1000.00
54. CONCRETE	100	CU YD	10.00	1000.00
55. BRICK	100	SQ YD	10.00	1000.00
56. LIME	100	CU YD	10.00	1000.00
57. GRAVEL	100	CU YD	10.00	1000.00
58. SAND	100	CU YD	10.00	1000.00
59. CEMENT	100	BALES	10.00	1000.00
60. IRON PILING	100	LINEAL FEET	10.00	1000.00
61. STEEL PLATE	100	SQ YD	10.00	1000.00
62. CONCRETE	100	CU YD	10.00	1000.00
63. BRICK	100	SQ YD	10.00	1000.00
64. LIME	100	CU YD	10.00	1000.00
65. GRAVEL	100	CU YD	10.00	1000.00
66. SAND	100	CU YD	10.00	1000.00
67. CEMENT	100	BALES	10.00	1000.00
68. IRON PILING	100	LINEAL FEET	10.00	1000.00
69. STEEL PLATE	100	SQ YD	10.00	1000.00
70. CONCRETE	100	CU YD	10.00	1000.00
71. BRICK	100	SQ YD	10.00	1000.00
72. LIME	100	CU YD	10.00	1000.00
73. GRAVEL	100	CU YD	10.00	1000.00
74. SAND	100	CU YD	10.00	1000.00
75. CEMENT	100	BALES	10.00	1000.00
76. IRON PILING	100	LINEAL FEET	10.00	1000.00
77. STEEL PLATE	100	SQ YD	10.00	1000.00
78. CONCRETE	100	CU YD	10.00	1000.00
79. BRICK	100	SQ YD	10.00	1000.00
80. LIME	100	CU YD	10.00	1000.00
81. GRAVEL	100	CU YD	10.00	1000.00
82. SAND	100	CU YD	10.00	1000.00
83. CEMENT	100	BALES	10.00	1000.00
84. IRON PILING	100	LINEAL FEET	10.00	1000.00
85. STEEL PLATE	100	SQ YD	10.00	1000.00
86. CONCRETE	100	CU YD	10.00	1000.00
87. BRICK	100	SQ YD	10.00	1000.00
88. LIME	100	CU YD	10.00	1000.00
89. GRAVEL	100	CU YD	10.00	1000.00
90. SAND	100	CU YD	10.00	1000.00
91. CEMENT	100	BALES	10.00	1000.00
92. IRON PILING	100	LINEAL FEET	10.00	1000.00
93. STEEL PLATE	100	SQ YD	10.00	1000.00
94. CONCRETE	100	CU YD	10.00	1000.00
95. BRICK	100	SQ YD	10.00	1000.00
96. LIME	100	CU YD	10.00	1000.00
97. GRAVEL	100	CU YD	10.00	1000.00
98. SAND	100	CU YD	10.00	1000.00
99. CEMENT	100	BALES	10.00	1000.00
100. IRON PILING	100	LINEAL FEET	10.00	1000.00

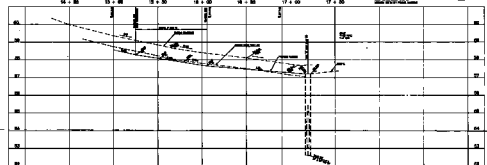

NOT TO SCALE
SEE PLAN
FOR DETAILS

CONSTRUCTION
OF BRIDGE AND ROAD



UNITED STATES ARMY
CORPS OF ENGINEERS
DISTRICT OF COLUMBIA
WASHINGTON, D.C.

REVISIONS

NO.	DATE	DESCRIPTION
1	10/1/50	ORIGINAL
2	10/1/50	REVISION
3	10/1/50	REVISION
