


### PLAN NOTES

P	DESCRIPTION
P1.	DASHED LINE INDICATES STRUCTURE ABOVE TELEPHONE.
P2.	NEW CONCRETE STAIR AND WALL TO MATCH EXISTING.
P3.	ALIGN WALL BETWEEN WINDOWS.
P4.	AUDITORIUM WALLS SHALL BE WITH 2" THICK FABRIC ACOUSTICAL WALL PANELS SEE INTERIOR ELEVATIONS.
P5.	CLEARESTORY AUDITORIUM AND PLATFORM WINDOW SHALL HAVE MOTORIZED BLACKOUT SHADES.
P6.	NEW ACCESSIBLE RAMP AND RAILING FIRE EXTINGUISHER CABINET. SEE 14/A9.01.
P7.	NEW STAIR AND HANDRAIL.
P8.	MECHANICAL/MOTORIZED LIFT TO PLATFORM RELOCATED ELECTRICAL PANEL SYSTEM. SEE ELECTRICAL DRAWINGS.
P9.	NEW CASEWORK.
P10.	NEW TWO-BAY SINK. SEE PLUMBING DWGS.
P11.	NEW REFRIGERATOR - N.I.C.
P12.	NEW CMU WALL ENCLOSURE. SEE 5/AS2.01.
P13.	STEEL BOLLARD. SEE DETAIL SHEET AS2.01.
P14.	CONCRETE PIER. SEE STRUCTURAL DWGS.
P15.	GATE ENCLOSURE-SEE DETAIL 6/AS2.01 LINE OF EXISTING SKYLIGHT TO BE RESTORED.
P16.	REMOVEABLE RAILING FOR TRUCK DELIVERY. SEE DETAIL 1/A1.33.
P17.	PROVIDE HORIZONTAL MANUAL WINDOW BLIND AT THIS WINDOW.
P18.	EXISTING CONCRETE COLUMN TO REMAIN.
P19.	DRINKING FOUNTAIN. SEE PLUMBING DWGS.
P20.	EXISTING FOUNTAIN TO BE RENOVATED.
P21.	EXISTING COVERED BREZZEWAY.
P22.	EXISTING CONSTRUCTION TO BE REMOVED AND/OR RESTORED WITH DOORS AND/OR WINDOWS TO MATCH HISTORIC ERA- REFER TO WINDOW DOOR SCHEDULE.
P23.	FURNITURE SHOWN ON PLAN SHALL BE TENANT FURNISHED AND TENANT INSTALLED.
P24.	NEW SINK. SEE PLUMBING DWGS.
P25.	EXISTING BASEMENT STAIR TO REMAIN.
P26.	INFILL STAIRWELL & GAP WITH CONC. SLAB.
P27.	EXISTING CONCRETE WALL TO BE REMOVED SAND AND FINISH EXISTING CONCRETE WALL FOR PAINT.
P28.	NEW BABY CHANGING STATION.
P29.	ALIGN FACE OF NEW PARTITION WITH FACE OF EXISTING CONCRETE.
P30.	NEW COUNTER TRASH DISPOSAL.
P31.	ACCESS LADDER AND HATCH SEE 5/A7.31 NEW CONCRETE. SEE 11/AS2.01.
P32.	1" RECESS INFILL PER 4/A9.05.
P33.	WOOD PLANK FLOORING. SEE STRUCTURAL DWGS.
P34.	RECONSTRUCT SEGMENT OF PARTIAL HEIGHT WALL TO MATCH ADJACENT EXISTING WALL REMOVE DOOR, INFILL OPENING WITH CONCRETE, FLUSH TO EXTERIOR WALL.
P35.	MATCH EXISTING FINISH AND TEXTURE PATTERNED GLASS WINDOW PER SPEC.
P36.	EXISTING METAL GATE.
P37.	ROOF DRAIN SEE DETAIL 3/A7.31
P38.	INSTALL NEW CABINET DOORS ON EXISTING CABINET. SEE DETAIL 5/A8.02
P39.	STAGELAM HIGH TRAFFIC FLOORING EXISTING CONCRETE PAD TO REMAIN ASSEMBLY
P40.	EXISTING DIVIDED LIGHT TRANSOM/DOOR
P41.	CONCRETE SUMP PIT W/ STEEL GRATE
P42.	FURR OVER WINDOW.

- ### GENERAL NOTES
- DIMENSIONS ARE TO FACE OF STUD, FACE OF MASONRY OR FACE OF CONCRETE UNLESS NOTED OTHERWISE.
  - INFORM ARCHITECT OF ANY DISCREPANCIES BEFORE BEGINNING WORK.
  - PRIOR TO CONSTRUCTION, CONTRACTOR SHALL FIELD VERIFY ALL EXISTING CONDITIONS. IN AREAS REQUIRING REPAIR AND/OR REMOVAL, CONTRACTOR SHALL PATCH AND PREP SURFACES FOR NEW FINISH.
  - ALL HOLES IN EXTERIOR CONCRETE WALLS INCLUDING LADDER HOLES, CONDUIT, AND PIPE HOLES, ETC. CAUSED BY DEMO. REPAIR AND PAINT ALL CRAWL SPACE VENT GRILLES - TYPICAL.

- ### WALL TYPES
- WALL TYPE SYMBOL - SEE SHEET A2.32 & A2.33 FOR WALL TYPES
- NOTES
- WALL TYPES WITH AN 'S' SUBSCRIPT INDICATE FIBERGLASS ACOUSTICAL INSULATION FULL HEIGHT AND DEPTH OF PARTITION NOTED AND REQUIRES THE GYP. BOARD TO EXTEND FROM TOP OF FLOOR SLAB TO UNDERSIDE OF STRUCTURE ABOVE ON ONE SIDE OF PARTITION THAT OTHERWISE WOULD NOT EXTEND TO THE STRUCTURE ABOVE.
  - PROVIDE HEAVY GAGE METAL STUDS IN LIEU OF LIGHT GAGE METAL STUDS AT WALLS WITH ANY WALL HUNG TYPE ATTACHMENTS AND/OR SUPPORTING ATTACHMENTS SUCH AS WALL SINKS, GRAB BARS, WALL CABINETS AND OTHER MISC. EQUIPMENT.
  - ALL WALLS IN WET AREAS SHALL HAVE 5/8" TYPE 'X' WATER-RESISTANT GYPSUM BOARD IN LIEU OF 5/8" TYPE 'X' (REGULAR) GYPSUM BOARD.
  - ALL INTERIOR PARTITIONS ARE NON-BEARING.
  - WALLS WITH SUBSCRIPT 'T' INDICATES WALLS WITH THERMAL INSULATION FOR THE FULL HEIGHT OF THE WALL.

- ### WALL LEGEND
- FRAMED INTERIOR PARTITION
  - EXISTING CONCRETE PARTITION
  - NEW CONCRETE PARTITION
  - FURRED CONCRETE PARTITION
  - 1 HOUR RATED FRAMED INTERIOR PARTITION PER U.L. DESIGN W2005. SEE DETAIL 11/A9.06.

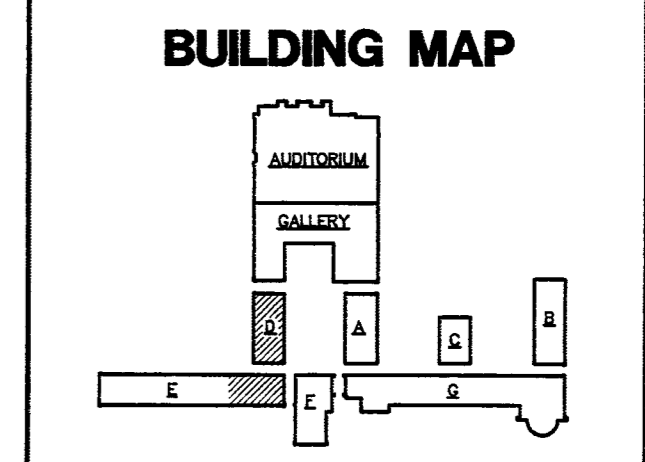

**CLV COMMENTS**  
1-8-007  
OWNER COMMENTS  
2-8-007

**KCA ARCHITECTURE**  
ADDRESS: 400 EAST STEWART AVENUE  
LAS VEGAS, NEVADA 89101  
PHONE: (702) 251-8833  
FAX: (702) 251-8844  
TYPING: (702) 251-8844

**NEVADA ARCHITECTURE & PLANNING**  
PHONE: 251-2979

**VTN NEVADA**  
PHONE: 725-475-7252

**BARKER DROTAR ASSOCIATES & PLANNING**  
PHONE: 725-39-8000

**MECHANICAL - PLUMBING - ELECTRICAL - LIFE SAFETY - ACOUSTICAL - CIVIL/ARCHITECT**  
PHONE: 725-342-2222

**JSA CONSULTING ENGINEERS**  
PHONE: 725-342-2222

**ROAD LIGHTING & DESIGN - CD-M LIGHTING DESIGN GROUP**  
PHONE: 88-25-2222

**LANDSCAPE - JWCORP AND ASSOCIATES**  
PHONE: 725-323-3333

**COST ESTIMATING - RIDER HUNT LEVITT & BAILEY**  
PHONE: 725-227-2222

**ADA ACCESSIBILITY - ENDELMAN AND ASSOCIATES**  
PHONE: 252-324-1442

**CITY OF LAS VEGAS**  
REDEVELOPMENT AGENCY

**OWNER: CITY OF LAS VEGAS**  
DEPARTMENT OF PUBLIC WORKS  
ARCHITECTURAL SERVICES

400 EAST STEWART AVENUE  
LAS VEGAS, NEVADA 89101  
PHONE: (702) 251-8833  
FAX: (702) 251-8844  
TYPING: (702) 251-8844

**NSA FLOOR PLAN**  
DATE: 12/12/2006  
SCALE: 1/8" = 1'-0"  
BD NO:  
CLV DWG NO: 513-65E

**A1.14**

PLANS APPROVED  
ARCHITECTURAL  
Stamp: JWCORP  
City of Las Vegas  
Without Approval Plan Is Not a Permit to Violate Any Ordinance  
JCF FEB 09 2007

723-FLR.dwg

ENLARGED FLOOR PLAN - NEVADA SCHOOL OF THE ARTS  
SCALE: 1/4" = 1'-0"