



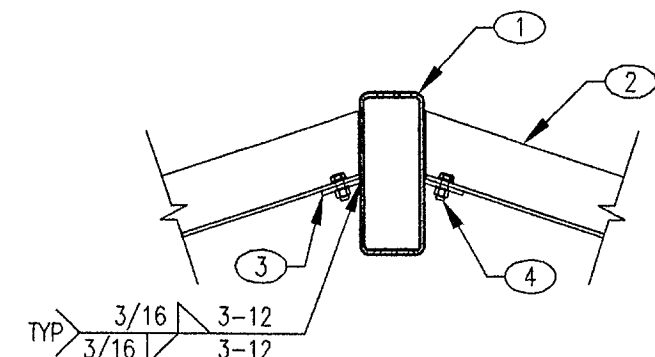


- KEYNOTES:**
1. HSS PER PLAN
 2. TYP TRELLIS MEMBER PER PLAN
 3. 1/4"x2 1/2" CONT PLATE W/ OVERSIZED HOLES AT 12" O.C.
 4. 1/2"Ø BOLTS AT EACH TRELLIS MEMBER

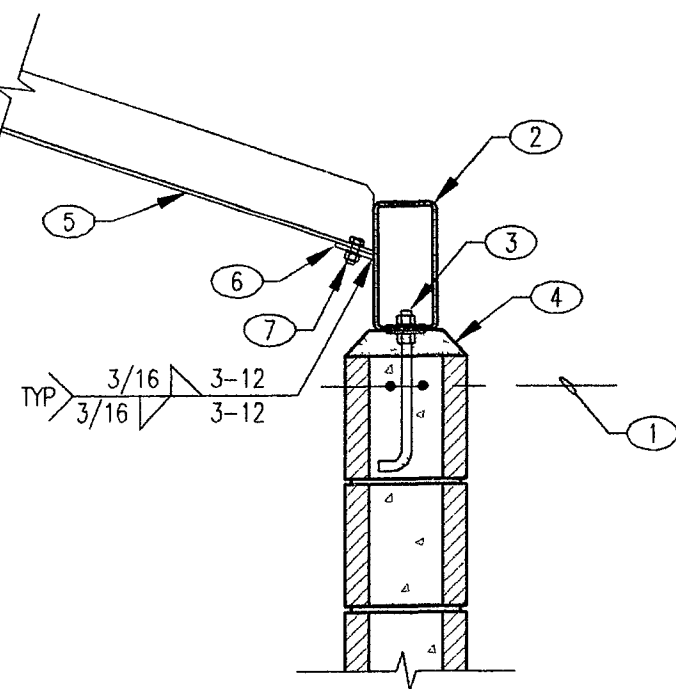


8 L4x4 TRELLIS MEMBER AT HSS AT MASONRY WALL
NO SCALE

- KEYNOTES:**
1. REINFORCING AT TOP OF PARAPET PER GSN
 2. HSS PER PLAN W/ ACCESS HOLES ON INSIDE FACE TO TIGHTEN A.B. NUTS
 3. 3/4"Ø x 8" EMBED ANCHOR BOLT AT 32" O.C. W/ LEVELING NUT AND OVERSIZED WASHER T&B. HAND TIGHTEN NUT AND SPOIL THREADS TO PREVENT BACK-OFF
 4. 1 1/2" NON-SHRINK GROUT BELOW HSS. SLOPE AWAY FROM HSS
 5. L4x4 TRELLIS MEMBERS PER PLAN
 6. 1/4"x2 1/2" CONT PLATE W/ OVERSIZED HOLES AT 12" O.C
 7. 1/2"Ø BOLTS AT EACH TRELLIS ANGLE

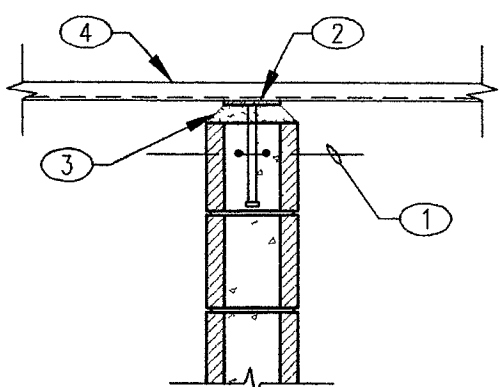



4 STEEL DECK AT INTERIOR MASONRY WALL
NO SCALE

- KEYNOTES:**
1. HORIZ REINFORCING AT ROOF LINE PER GSN
 2. 3/8"x4"CONT PLATE W/ 5/8"x8" HEADED STUD AT 24" O.C
 3. 1 1/2" MAX NON-SHRINK GROUT OPTIONAL
 4. STEEL DECK ATTACHED TO SUPPORT PER GSN

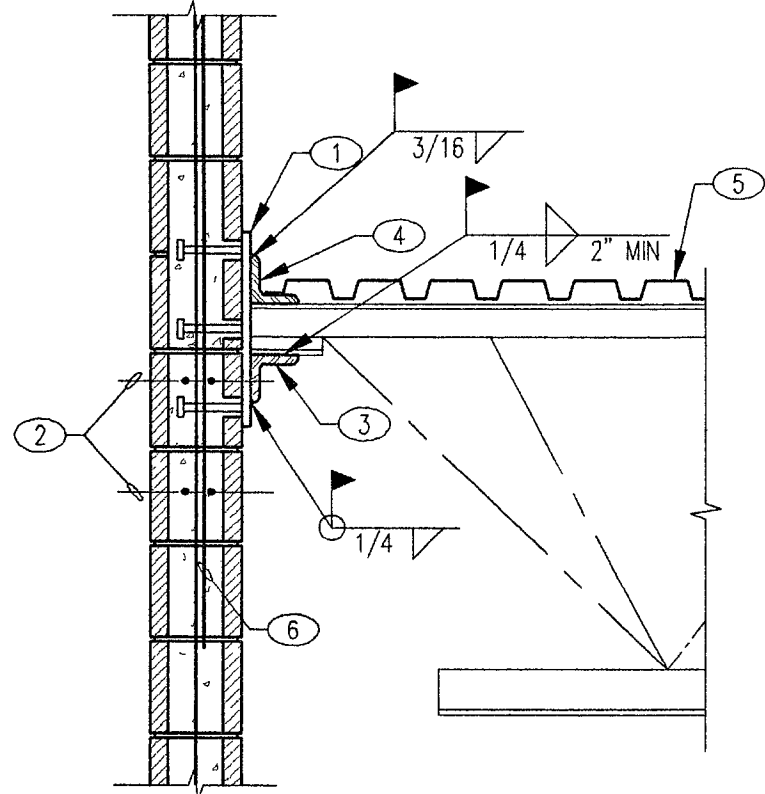



1 STEEL JOIST AT MASONRY WALL
NO SCALE 1A AS NOTED

- KEYNOTES:**
1. 3/4"x12"x1'-4" EMBED PLATE W/ (6) 5/8"Øx5" HEADED STUDS
 2. CONT HORIZ REINF AT ROOF LINE PER GSN
 3. L4x4x3/4x 0'-9" JOIST BEARING SEAT
 4. CONT LEDGER ANGLE
 5. STEEL ROOF DECK PER PLAN. ATTACH TO LEDGER AND JOIST PER GSN
 6. AT 1A, ADD #5 VERT BAR CENTERED BEHIND JOIST EMBED PLATE. EXTEND TO TOP OF WALL AND BOTTOM OF CLERESTORY OPENING LINTEL AS OCCURS

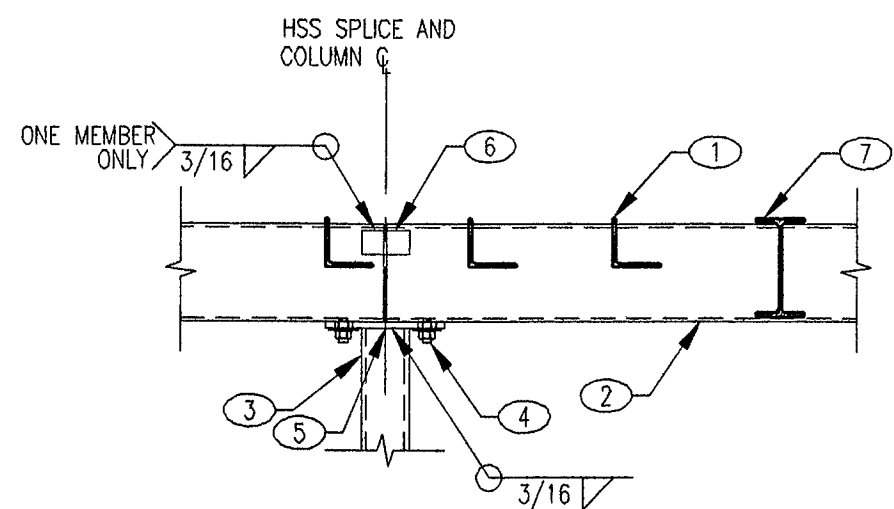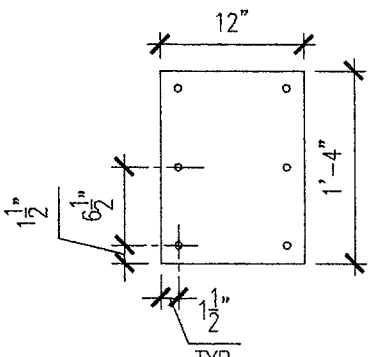


13 TRELLIS AT HSS RIDGE
NO SCALE

- KEYNOTES:**
1. ANGLE PER PLAN
 2. HSS PER PLAN
 3. TRELLIS SUPPORT COLUMN PER PLAN
 4. PROVIDE (2) AUTOMATIC WELDED 3/4"Ø THREADED STUDS ON HSS
 5. 1/2"x4 1/2"x0'-10" LONG CAP PLATE W/ OVERSIZED HOLES.
 6. 3/16"x2"x4" PLATE EACH SIDE WELD ONLY TO ONE HSS MEMBER TO ALLOW HORIZ MOVEMENT
 7. W8x15 TRELLIS MEMBER
- NOTES:**
- A. HAND TIGHTEN NUT AND SPOIL THREADS TO PREVENT BACK-OFF

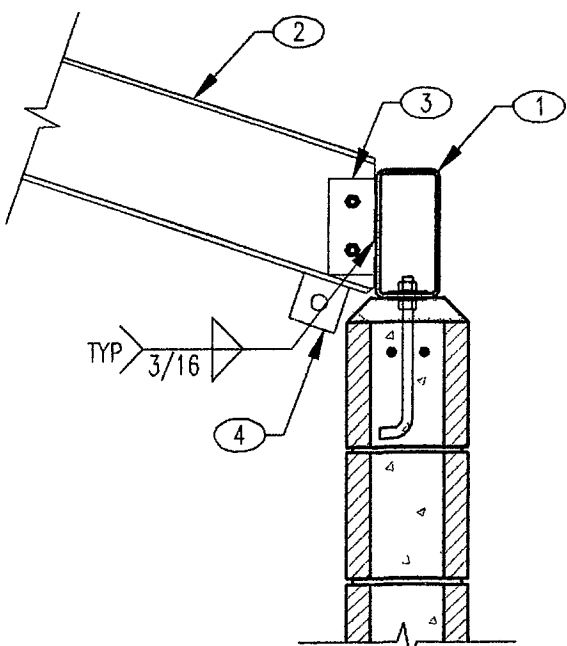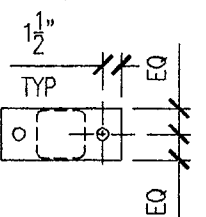


9 W8x15 TRELLIS SUPPORT AT HSS AT MASONRY WALL
NO SCALE

- KEYNOTES:**
1. HSS PER PLAN
 2. W8x15 TRELLIS SUPPORT MEMBER PER PLAN
 3. 1/4" THICK TAB W/ (2) 1/2" DIA THROUGH BOLTS STANDARD SIZE HOLES
 4. WELD TAB AS OCCURS AT TENSION BRACING PER TRELLIS FRAMING PLAN NOTE
- NOTES:**
- A. FOR ITEMS SHOWN BUT NOT NOTED SEE L4x4 TRELLIS MEMBER AT HSS AT MASONRY WALL DETAIL

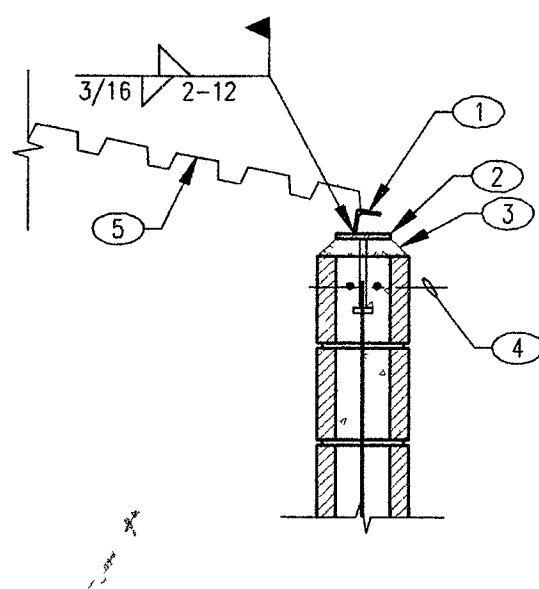



5 STEEL DECKING AT MASONRY WALL BETWEEN PITCHED TRUSS BEARINGS
NO SCALE

- KEYNOTES:**
1. L2x2x3/16 OR 3/16" BENT PLATE CONT EDGE ANGLE AS REQ'D
 2. 3/8"x4"xCONT PLATE W/ 5/8"Øx8" HEADED STUD AT 24" O.C.
 3. 1 1/2" NON-SHRINK GROUT
 4. HORIZ REINFORCING AT ROOF LINE PER GSN
 5. STEEL DECK ATTACHED TO SUPPORT PER GSN

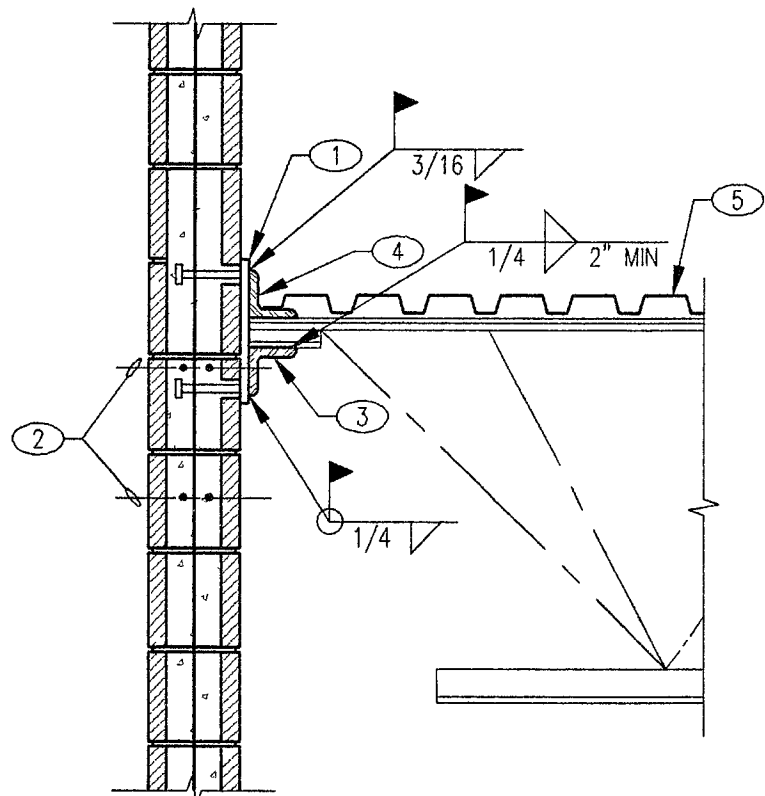


2 STEEL JOIST AT MASONRY WALL
NO SCALE

- KEYNOTES:**
1. 3/4"x12"x1'-0" EMBED PLATE W/ (4) 5/8"Øx5" HEADED STUDS
 2. CONT HORIZ REINF AT ROOF LINE PER GSN
 3. L4x4x3/4x 0'-9" JOIST BEARING SEAT
 4. CONT LEDGER ANGLE
 5. STEEL ROOF DECK PER PLAN. ATTACH TO LEDGER AND JOIST PER GSN.

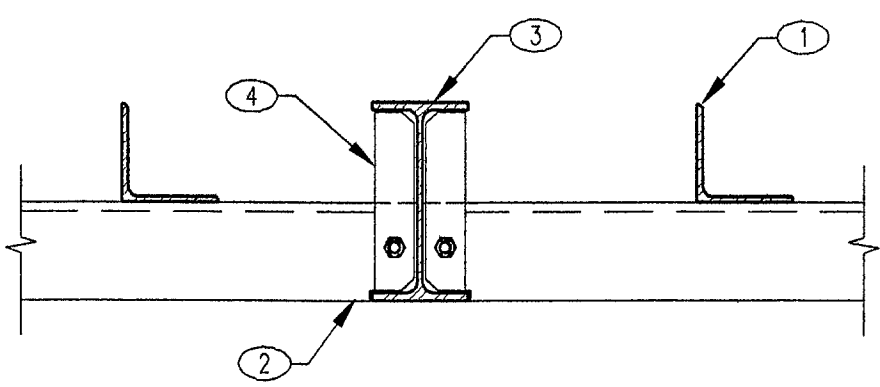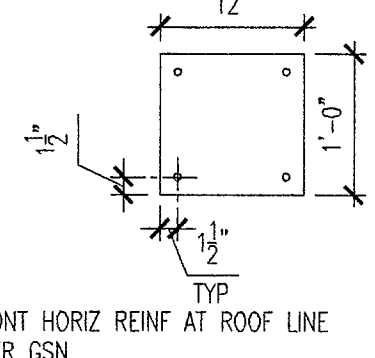


14 L4x4 TRELLIS SUPPORT AT W8x15
NO SCALE

- KEYNOTES:**
1. TYP L4x4 TRELLIS MEMBER PER PLAN
 2. L4x4x3/8 TRELLIS SUPPORT MEMBER COPE LEG AS REQ'D AT W8x15
 3. W8x15 TRELLIS SUPPORT MEMBER PER PLAN
 4. 1/4" WEB STIFFENER EACH SIDE W/ 1/2" DIA THRU BOLT AT L4x4


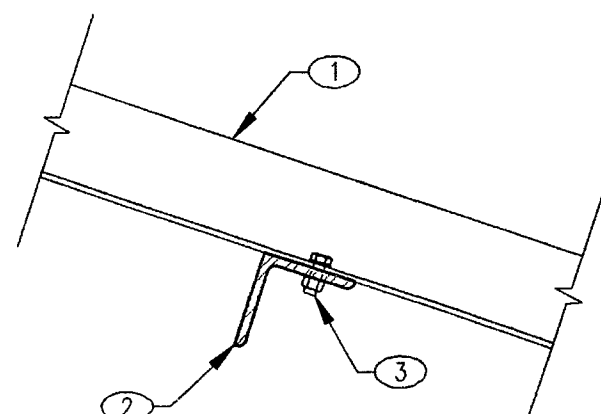


- KEYNOTES:**
1. TYPICAL L4x4 TRELLIS MEMBER PER PLAN
 2. L4x4x3/8 TRELLIS SUPPORT MEMBER AT MIDSPAN PER PLAN
 3. 1/2"Ø BOLT AT EA TRELLIS ANGLE

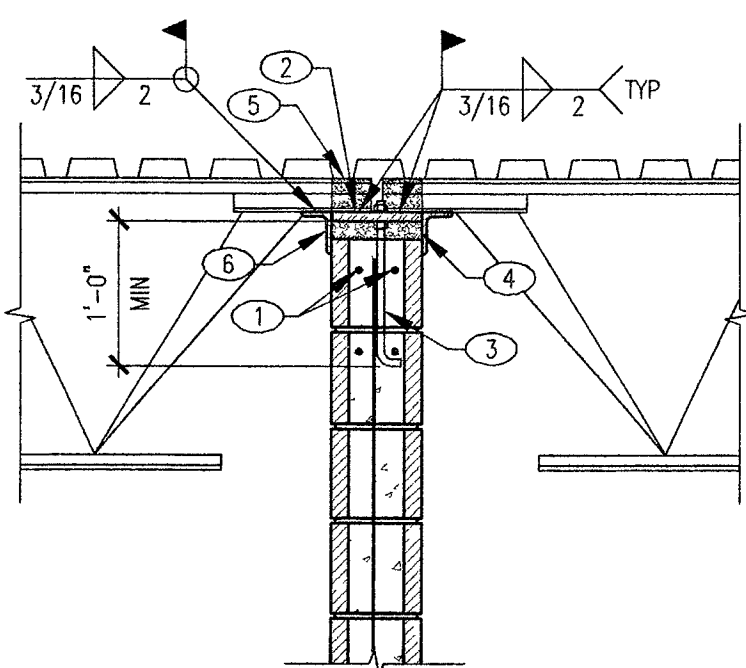



6 STEEL JOISTS AT MASONRY WALL
NO SCALE

- KEYNOTES:**
1. CONT HORIZ REINFORCING AT ROOF LINE PER GSN
 2. 3/4"x7 1/2"x1'-0" BEARING PLATE
 3. (2) 3/4"Ø ANCHOR BOLTS AT 8" O.C. (DOUBLE NUTS FOR LEVELING)
 4. 1 1/2" NON-SHRINK GROUT
 5. GROUT POCKET SOLID AFTER PLACING STEEL JOIST
 6. L3 1/2x2 1/2x1/2 (LLV) x 0'-8" LONG ANGLE PLACE SNUG TO FACE OF BLOCK EA SIDE OF WALL

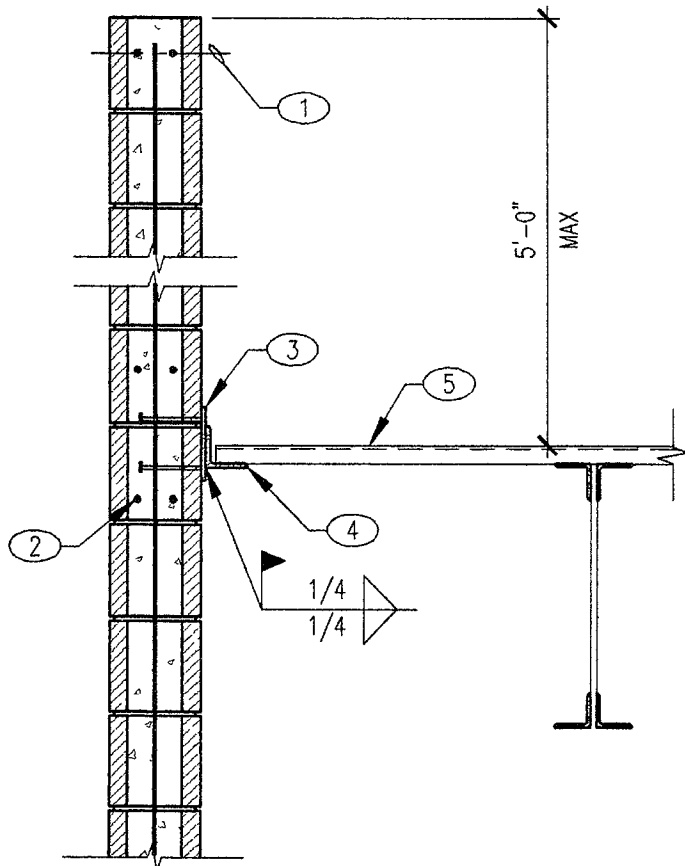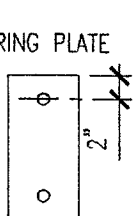



3 STEEL DECK AT MASONRY WALL
NO SCALE

- KEYNOTES:**
1. HORIZ REINFORCING AT TOP OF PARAPET PER GSN
 2. HORIZ REINFORCING AT ROOF LINE PER GSN
 3. 3/8x4x6 EMBED PLATE W/ (2) 5/8"Ø x 0'-5" HEADED STUDS AT 4'-0" O.C EQ
 4. L3 1/2 x 3 1/2 x 3/8 x CONT LEDGER
 5. DECK ATTACH TO SUPPORTS PER GSN
- NOTES:**
- A. AT SIM, DECK IS ORIENTED PERPENDICULAR TO THAT SHOWN. PROVIDE (1) EMBED PLATE PER KEYNOTE 2 BETWEEN EACH JOIST OR AT 4'-0" O.C. LEDGER BEARING SPAN SHALL NOT EXCEED 4'-0"

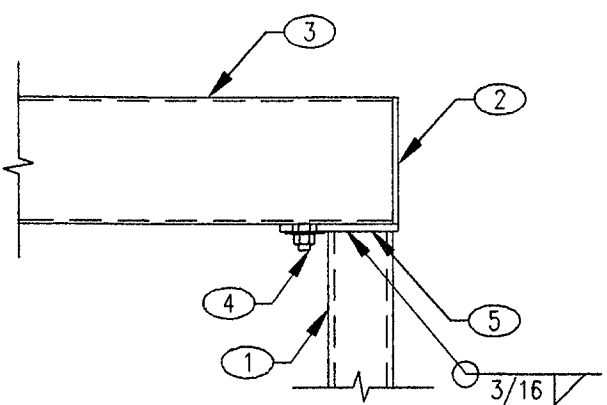 


15 HSS AT COLUMN
NO SCALE

- KEYNOTES:**
1. TRELLIS SUPPORT COLUMN PER PLAN
 2. 3/16" END PLATE
 3. HSS PER PLAN
 4. PROVIDE (1) AUTOMATIC WELDED 3/4"Ø THREADED STUDS ON HSS
 5. 1/2"x4 1/2"x0'-7 1/2" LONG CAP PLATE W/ OVERSIZED HOLE.
- NOTES:**
- A. ADJOINING ANGLES AS OCCURS NOT SHOWN FOR CLARITY
- B. HAND TIGHTEN NUT AND SPOIL THREADS TO PREVENT BACK-OFF

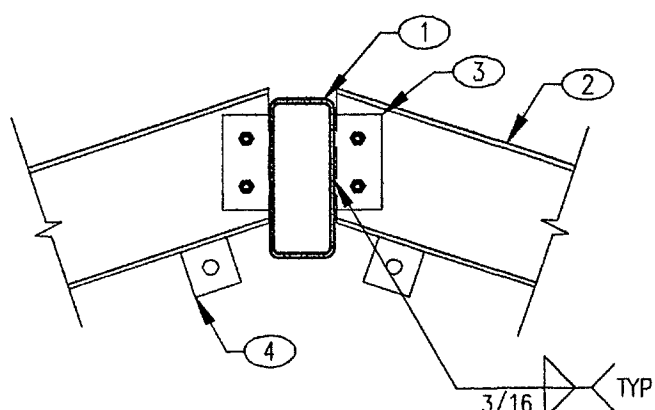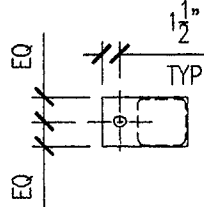


11 W8x15 TRELLIS MEMBER AT HSS RIDGE
NO SCALE

- KEYNOTES:**
1. HSS PER PLAN
 2. W8x15 TRELLIS MEMBER
 3. 1/4" THICK TAB W/ (2) 1/2" DIA THROUGH BOLTS STANDARD SIZE HOLES
 4. WELD TAB AS OCCURS AT TENSION BRACING PER TRELLIS FRAMING PLAN NOTE

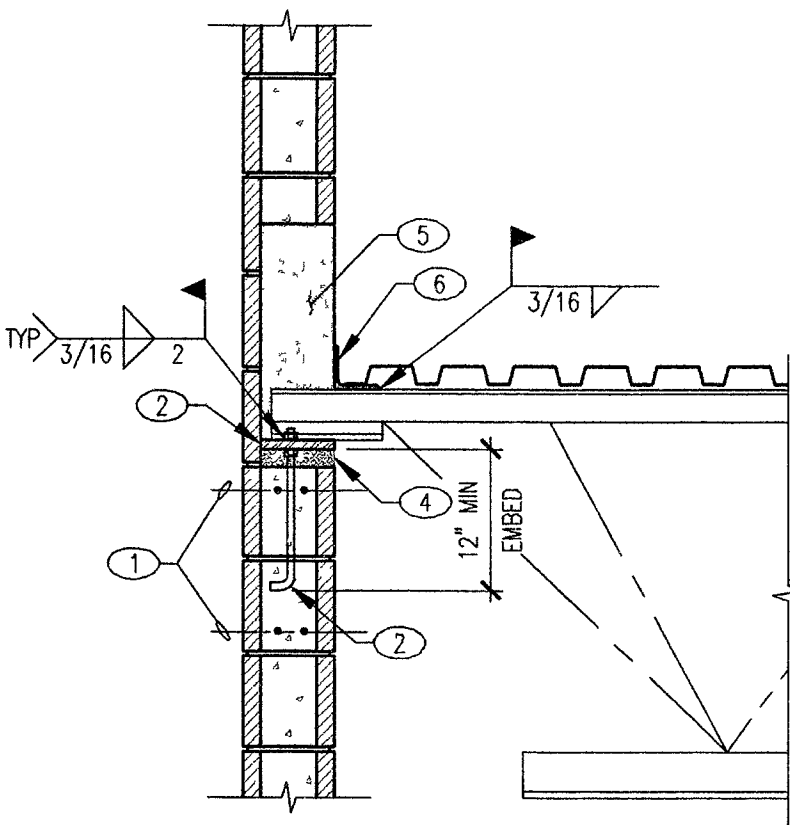

7 STEEL JOIST AT MASONRY WALL
NO SCALE

- KEYNOTES:**
1. CONT HORIZ REINFORCING AT ROOF LINE PER GSN
 2. 3/4"x6"x1'-0" LONG BEARING PLATE
 3. (2) 3/4"Ø ANCHOR BOLTS AT 8" O.C. (DOUBLE NUTS FOR LEVELING)
 4. 1 1/2" NON-SHRINK GROUT
 5. GROUT POCKET SOLID AFTER PLACING STEEL JOIST
 6. CONT LEDGER PER PLAN
- NOTES:**
- A. PROVIDE CMU POCKET IN WALL W/ SLOT AT PARAPET AS REQ'D FOR JOIST PLACEMENT AS AN ALTERNATE, PROVIDE HOLE IN CMU WALL BY REMOVING BACK OF SHELLS

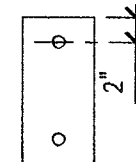

REVISIONS

NO.	DESCRIPTION	DATE

CONSULTANT

STRUCTURAL SOLUTIONS ENGINEERING

6380 S. VALLEY VIEW, STE. 406
LAS VEGAS, NEVADA 89118
Phone: (702) 666-3107
Fax: (702) 666-3725

**CITY OF LAS VEGAS, NV
FIRE STATION #8**

ROOF FRAMING DETAILS

**OWNER: CITY OF LAS VEGAS
DEPARTMENT OF PUBLIC WORKS
ARCHITECTURAL SERVICES**

400 EAST STEWART AVENUE
LAS VEGAS, NEVADA 89101
PHONE: (702) 229-5535
FAX: (702) 362-3232
TDD: (702) 366-9108

STAMP

APR 09 2004

DESIGNER: JDB

FILE: LV0319

DATE: 4/9/04

SCALE: 3/4"=1'-0"

SHEET NO: S4.1