




REVISIONS

CONSULTANT

CITY OF LAS VEGAS, NEVADA
FIRE STATION #48

Exterior Elevations

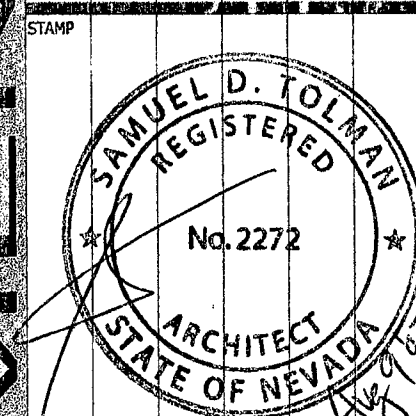

OWNER: CITY OF LAS VEGAS
DEPARTMENT OF PUBLIC WORKS
ARCHITECTURAL SERVICES


ARCHITECT OF RECORD
SAMUEL D. TOLMAN, AIA, NCARB
400 EAST STEWART AVENUE
LAS VEGAS, NEVADA 89101
PHONE: (702) 229-8535
FAX: (702) 382-3232
TDD: (702) 386-9108

PLANS APPROVED
ARCHITECTURAL
City of Las Vegas
JUL 17 2007
Does Not Include Electrical, Plumbing,
Mechanical, Structural or Off-Site
Improvements. Make No Change
Without Approval. Plans to
Not a Permit to Violate Any Ordinance


WARNING:

ANY VARIATION IN THE ELEVATIONS AS SHOWN
AND APPROVED HEREON MAY RESULT IN THE
WITHHOLDING OF FINAL APPROVAL AND/OR A
CERTIFICATE OF OCCUPANCY UNTIL SUCH TIME
AS THE BUILDING OR STRUCTURE CONFORMS TO
THE PLANS AND ELEVATIONS AS APPROVED BY

A4.2

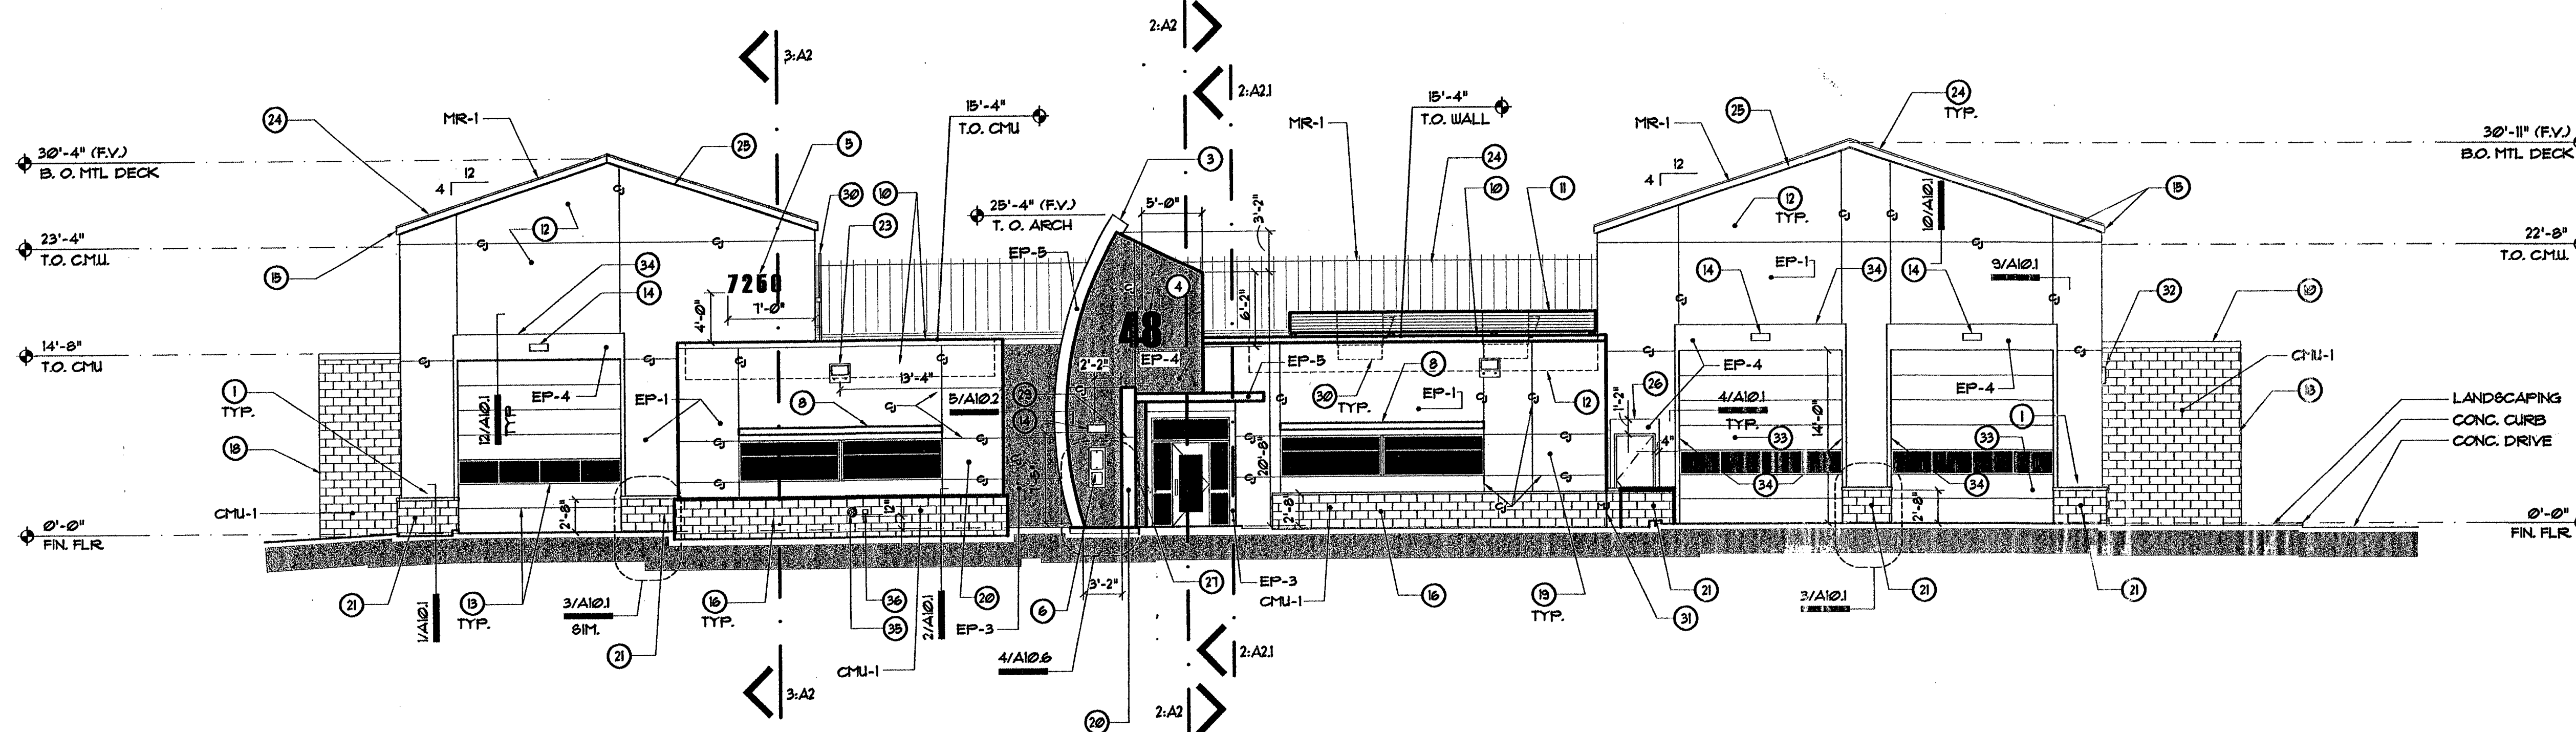

1 South Elevation
Scale: 1/8"=1'-0"

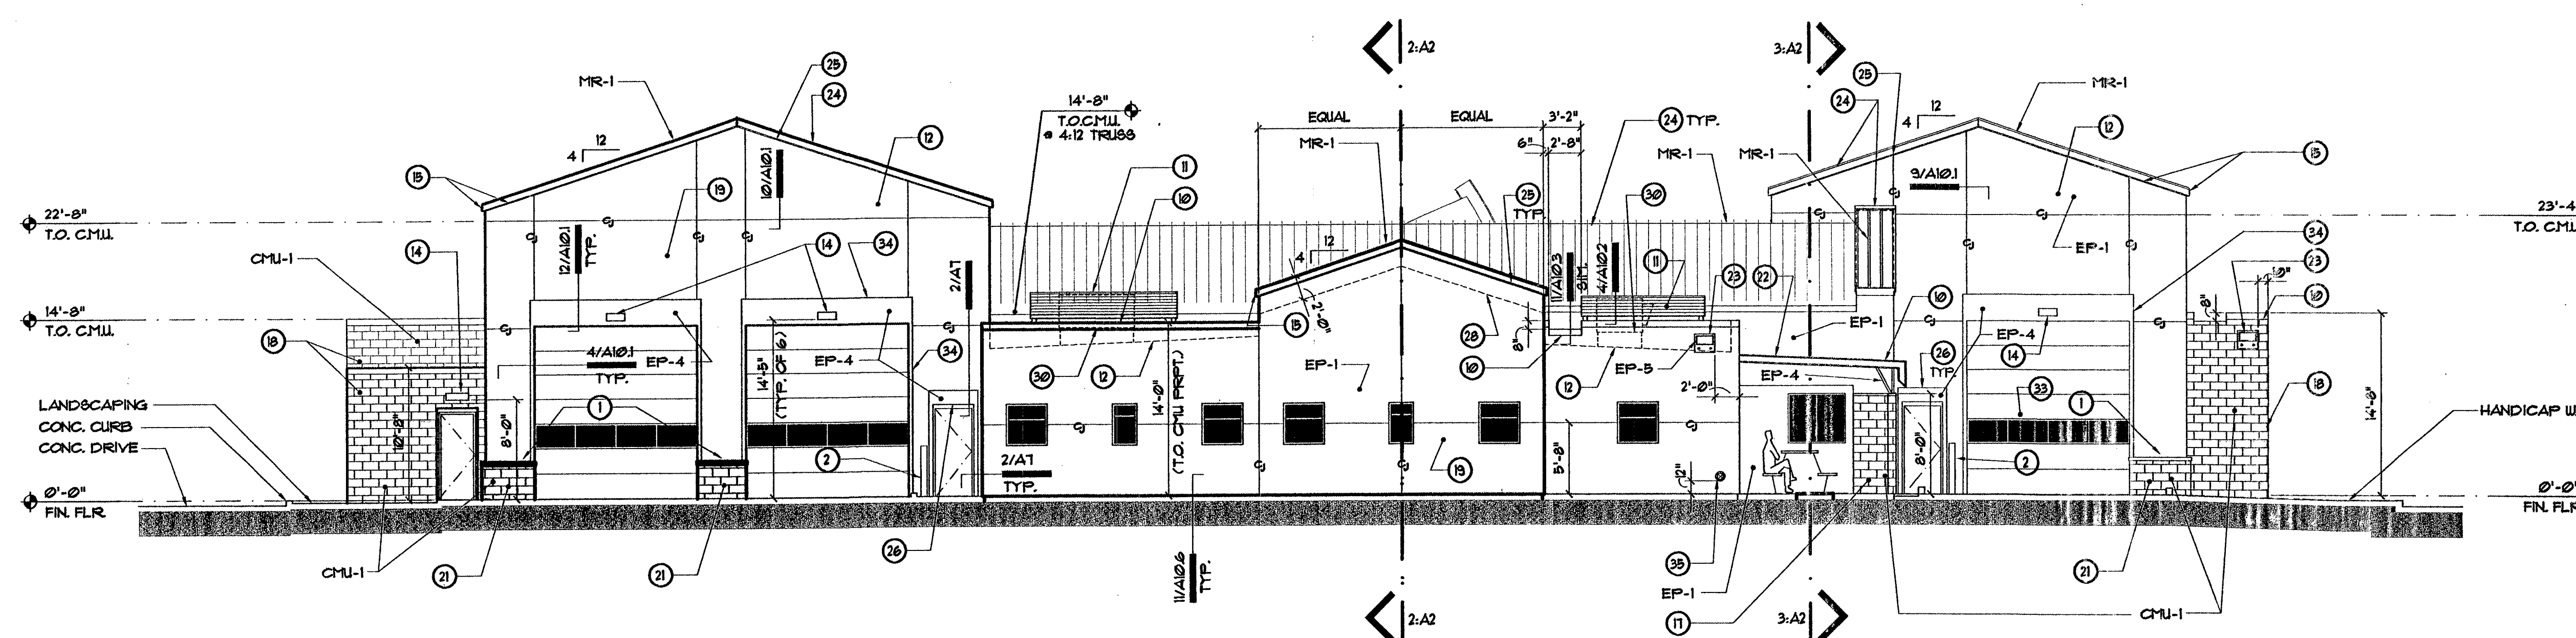

2 North Elevation
Scale: 1/8"=1'-0"

Keynotes

- 1 CONCRETE PEDESTAL, PEDESTAL TO HAVE ARCHITECTURAL CONCRETE FINISH, SEE DETAIL 1/A101.
- 2 PIPE BOLLARD, SEE CIVIL PLANS FOR DETAIL OF BOLLARD.
- 3 CURVED FRAMED POPOUT, SEE DET 2/A3 & DETAILS, PAINT PER FINISH SCHEDULE.
- 4 (3'-0" H.) W/ 3" RETURN - 20 GA. GALV. STEEL REVERSE PAN CHANNEL NUMBER 48 W/ SINGLE TUBE, 18MM WHITE NEON LIGHTING. SUBMIT SHOP DUGS. PRIOR TO FABRICATION.
- 5 18" H. BAKED ENAMEL FINISH ADDRESS NUMBERS (COLOR: OPAQUE WHITE), CONCEALED MOUNT TO WALL. NUMBERS SHALL BE BY "GEMINI", "ARK RAYOS", OR APPROVED EQ. HELVETICA FONT, SPACED 2" APART. (CONTRACTOR SHALL VERIFY NUMBERS W/ OWNER PRIOR TO ORDERING).
- 6 EMERGENCY TELEPHONE NICHE, SEE DETAIL 4/A106.
- 7 NOT USED.
- 8 STEEL PLATED WINDOW CANOPY W/ POWDER COATED FINISH (COLOR: PLATINUM)- SEE DETAIL ON SHT A102
- 9 ENTRANCE CANOPY - SEE DETAILS
- 10 METAL COPING TO MATCH MR-1, COLOR, GAUGE, FINISH UNO.
- 11 SCREEN FOR ROOFTOP HVAC UNITS, SEE SHEET A3 & DETAIL 12/A103.
- 12 DASHED LINE INDICATES LINE OF SINGLE PLY ROOF BEHIND ROOF PARAPET.
- 13 SECTIONAL GARAGE DOOR W/ WINDOW "LITEB" AS SHOWN - PAINT DOOR AS PER EXTERIOR FINISH SCHEDULE AND SEE DOOR SCHEDULE AND SPEC'S.
- 14 EXTERIOR LIGHT, SEE ELECT. DUGS. FOR DIFFERENT LIGHTING SCHEDULE. CENTER LIGHTS OVER GARAGE DOORS.

Keynotes

- 15 STUCCO POPOUT - GABLE END - SEE DETAIL 11/A102.
- 16 EXPOSED CMU WAINSCOT - SEE DETAIL 2/A101.
- 17 8'-0" HIGH - 8"x8"x16" EXPOSED CMU WALL W/ MTL. COPING.
- 18 CMU WALL, SEE FINISH SCHEDULE, SPECIFICATIONS & WALL LEGEND.
- 19 LIGHT SAND STUCCO FINISH - PAINT PER EXTERIOR FINISH LEGEND & SEE SPECIFICATIONS.
- 20 14" WIDE MTL. STUD FRAMED ENTRY WALL - SEE WALL LEGEND & DETAIL 1/A6.1.
- 21 CMU BOLLARD - SEE DTL. 1/A101.
- 22 PAINTED METAL CANOPY FRAMING, SEE FINISH SCHEDULE.
- 23 OVERFLOW ROOF SCUPPER, SEE DTL. 4/A105 & ROOF PLAN, (ALSO SEE GEN. NOTES THIS SHT.). PAINT ALL ROOF SCUPPERS COLOR: EP-5.
- 24 STANDING SEAM ROOF PANEL, SEE FINISH SCHEDULE AND SPECIFICATIONS & ROOF PLAN.
- 25 MTL. COPING SHALL MATCH STANDING SEAM ROOF (FINISH, GAUGE, COLOR).
- 26 4" DEEP METAL FRAMED POPOUT - MAIN DOORS W/ STUCCO FINISH (TYP. ALL LOCATIONS)
- 27 12" W. ACCENT WALL W/ METAL PLATE (POWDER COATED) FINISH - SEE SHEET A6.1 FOR ELEVATIONS & SHT A12 FOR PLAN VIEW.
- 28 LINE OF ROOF DECK BEHIND PARAPET, SEE DETAIL 3/A103 FOR ROOF FLASHING REQUIREMENTS.
- 29 BUTT-JOINTS IN POWDER-COATED STEEL PLATE WALL FINISH - BOTH SIDES OF WALL.

Keynotes

- 30 LINE OF HVAC UNITS BEHIND SCREEN.
- 31 EXPOSED CMU MASONRY VENEER JOINT.
- 32 HORN & STROBE, SEE SHEET FP-01.
- 33 PAINT OVERHEAD GARAGE DOORS FACTORY FINISH WHITE, TYPICAL ALL OVERHEAD DOORS.
- 34 MTL. FRAMED SURROUND AT GARAGE DOOR W/ STUCCO - SEE DTL'S.
- 35 ROOF DRAIN OUTLET & DOWNSPOUT NOZZLE, SEE PLUMBING DUGS.
- 36 HOSE BIBB, SEE PLUMBING DUGS.

General Notes:

1. ALL EXTERIOR METAL TO BE SHOP PRIMED AND PAINTED PER FINISH SCHEDULE.
2. SEE FINISH LEGEND FOR COLORS OF ALL FINISHES KEYNOTED ON ELEVATIONS.
3. SEE SHEET A4.1 FOR EXTERIOR FINISH SCHEDULE.
4. ANY PLACE WHERE A "C" IS SHOWN INDICATES A CONTROL JOINT RUNNING ALONG THE FACE OF THE WALL.
5. COORDINATE MOUNTING HT'S OF BOTTOM OF OVERFLOW SCUPPERS W/ ROOFING CONTRACTOR AND DETAIL 4/A105.
6. [Symbol] DENOTES ACCENT WALLS TO BE PAINTED EP-3 / EP-1 AS NOTED.

113467