


MATCHLINE SEE SHEET C5.03

MATCHLINE SEE SHEET C5.05

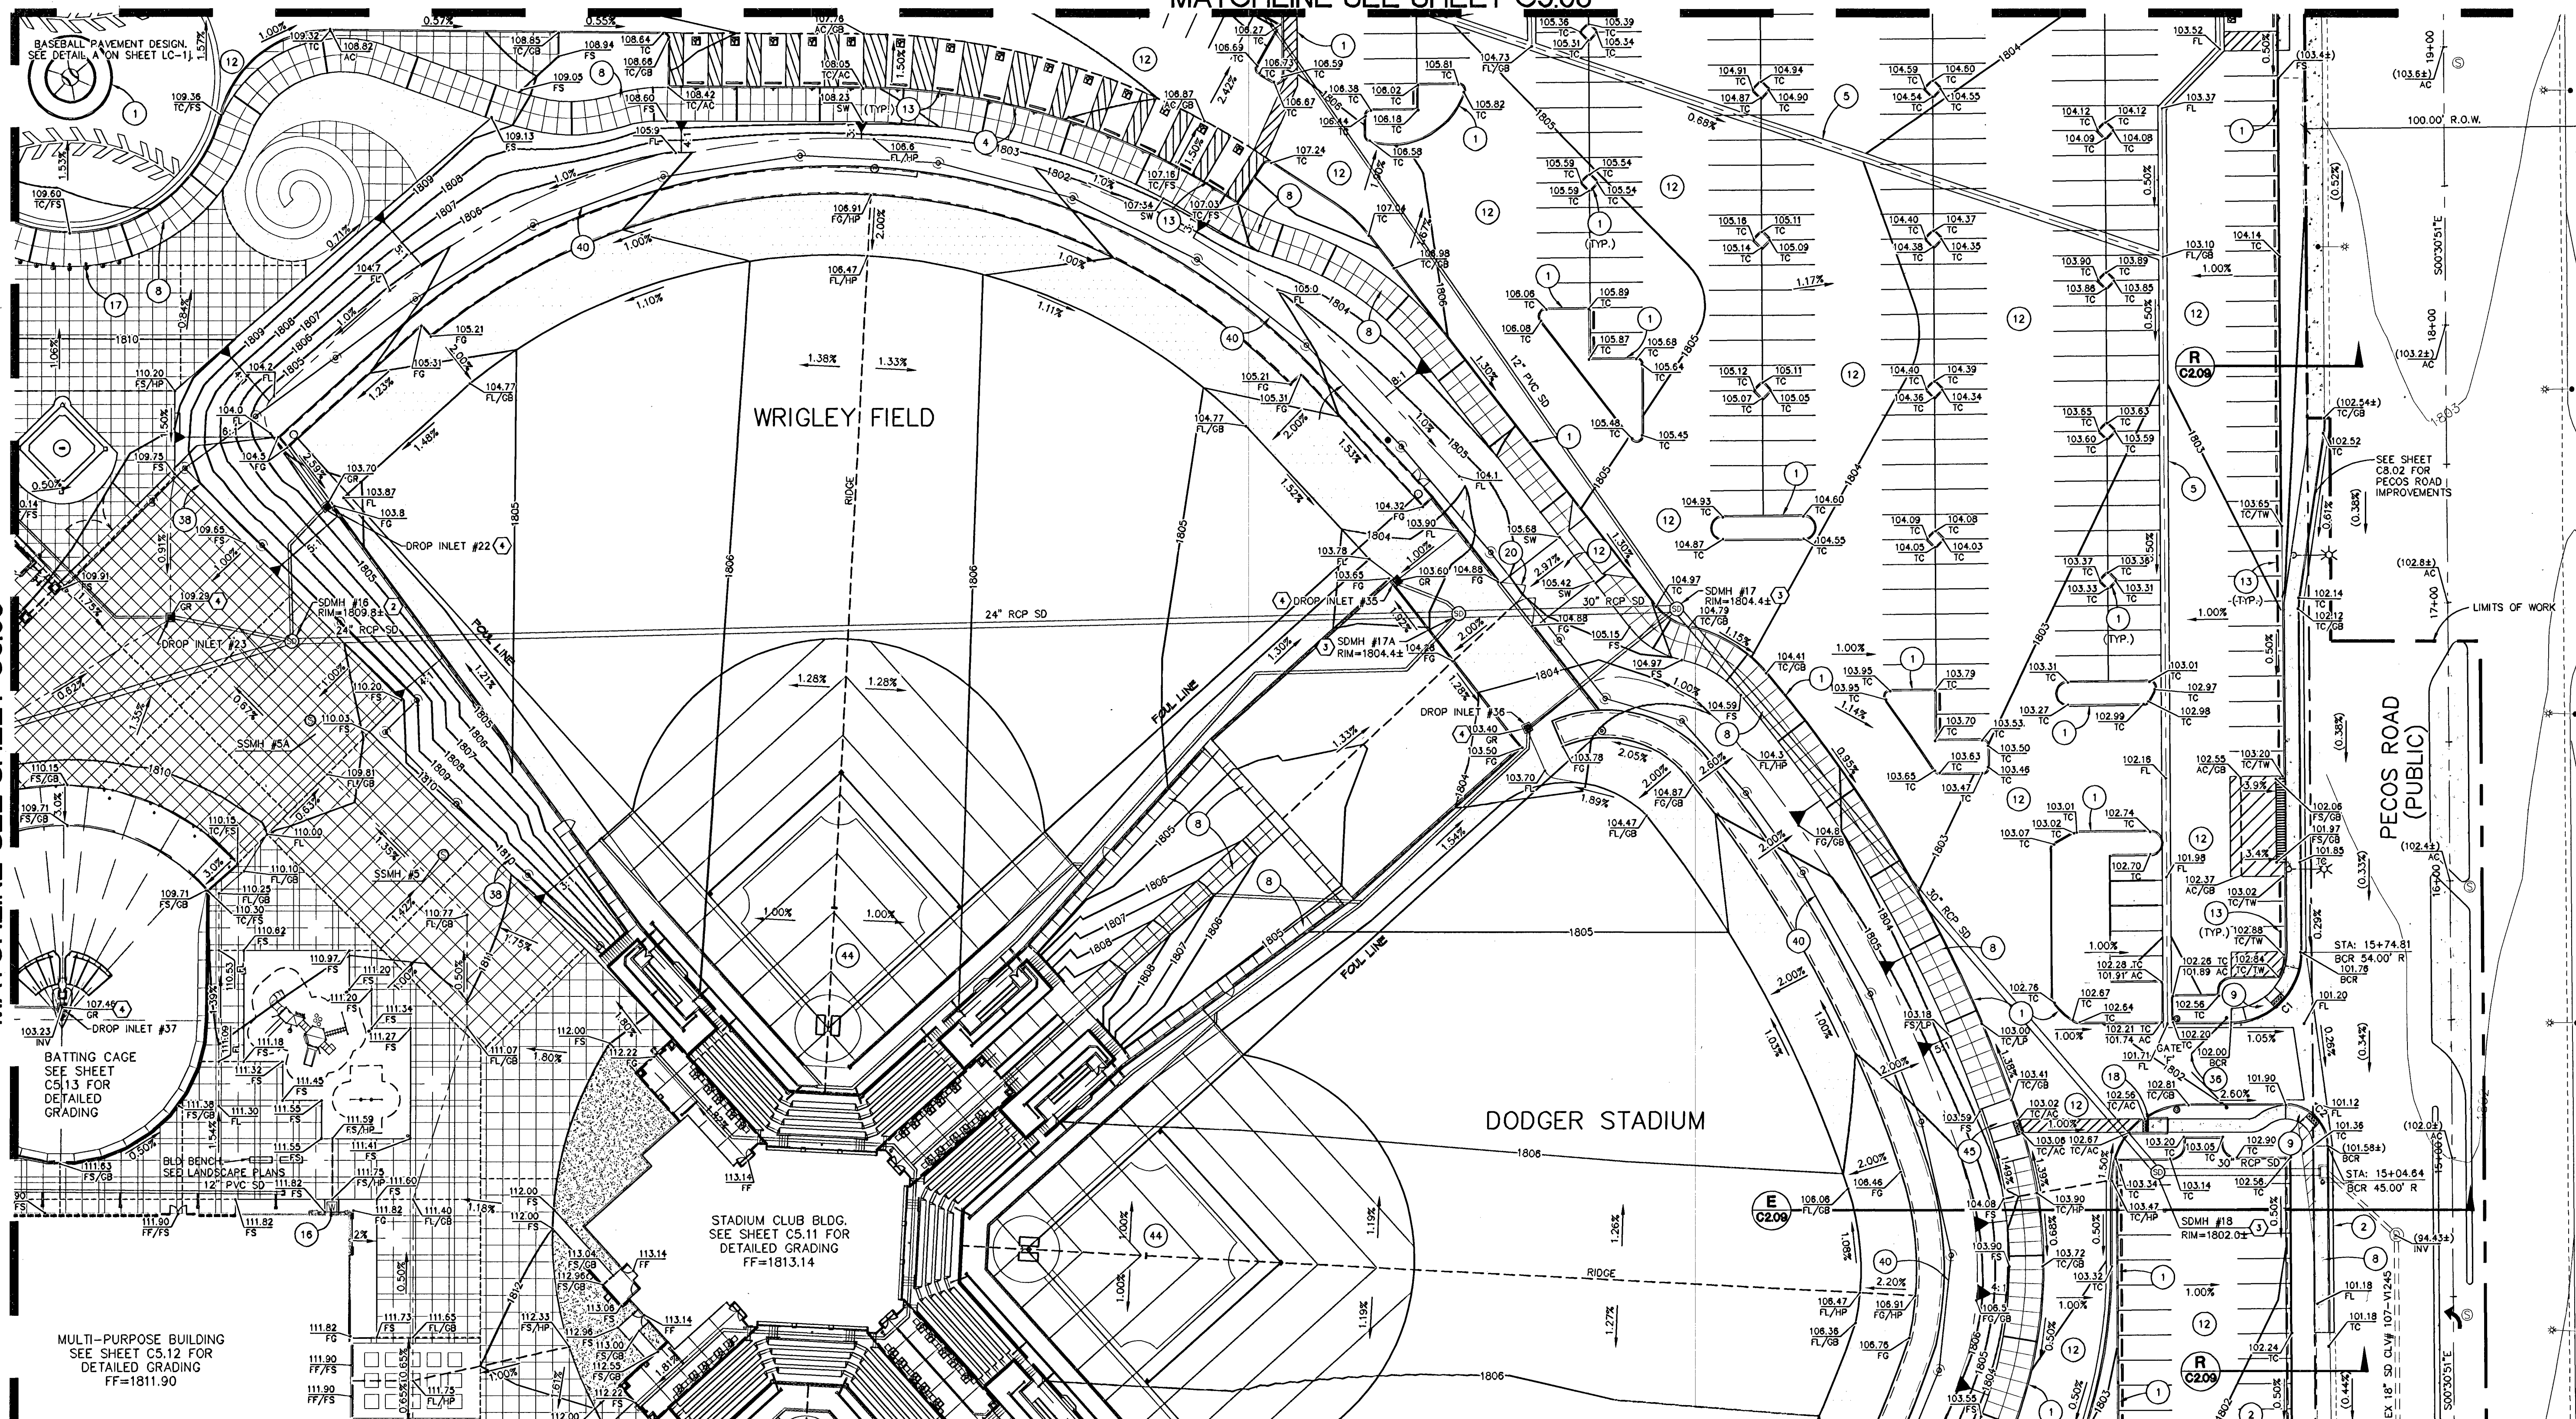

Professional information for Dekker Perich Sabatini, including address, phone, fax, and email, along with the PBSJ logo and address.

CITY OF LAS VEGAS
FREEDOM PARK RENOVATION
850 NORTH MOJAVE, LAS VEGAS, NEVADA 89101
GRADING PLAN 6


CONSTRUCTION NOTES

- 1 CONSTRUCT TYPE "A" CURB PER DETAIL B ON SHEET C2.02.
2 CONSTRUCT "L" TYPE CURB AND GUTTER PER DETAIL 12 ON SHEET C2.02.
3 CONSTRUCT SIDEWALK DRAIN PER DETAIL 3 ON SHEET C2.01.
...
32 BLEACHERS, INSTALL PER MANUFACTURER SPECIFICATIONS.

CONSTRUCTION NOTES

- 1 CONSTRUCT 48" TYPE I MANHOLE PER DETAIL ON SHEET C2.08.
2 CONSTRUCT 60" TYPE I MANHOLE PER DETAIL ON SHEET C2.08.
3 CONSTRUCT 60" TYPE III MANHOLE PER DETAIL ON SHEET C2.08.
...
45 CONSTRUCT SIDEWALK RAMP CASE 1 PER DETAIL 7 ON SHEET C2.02.

KEY MAP

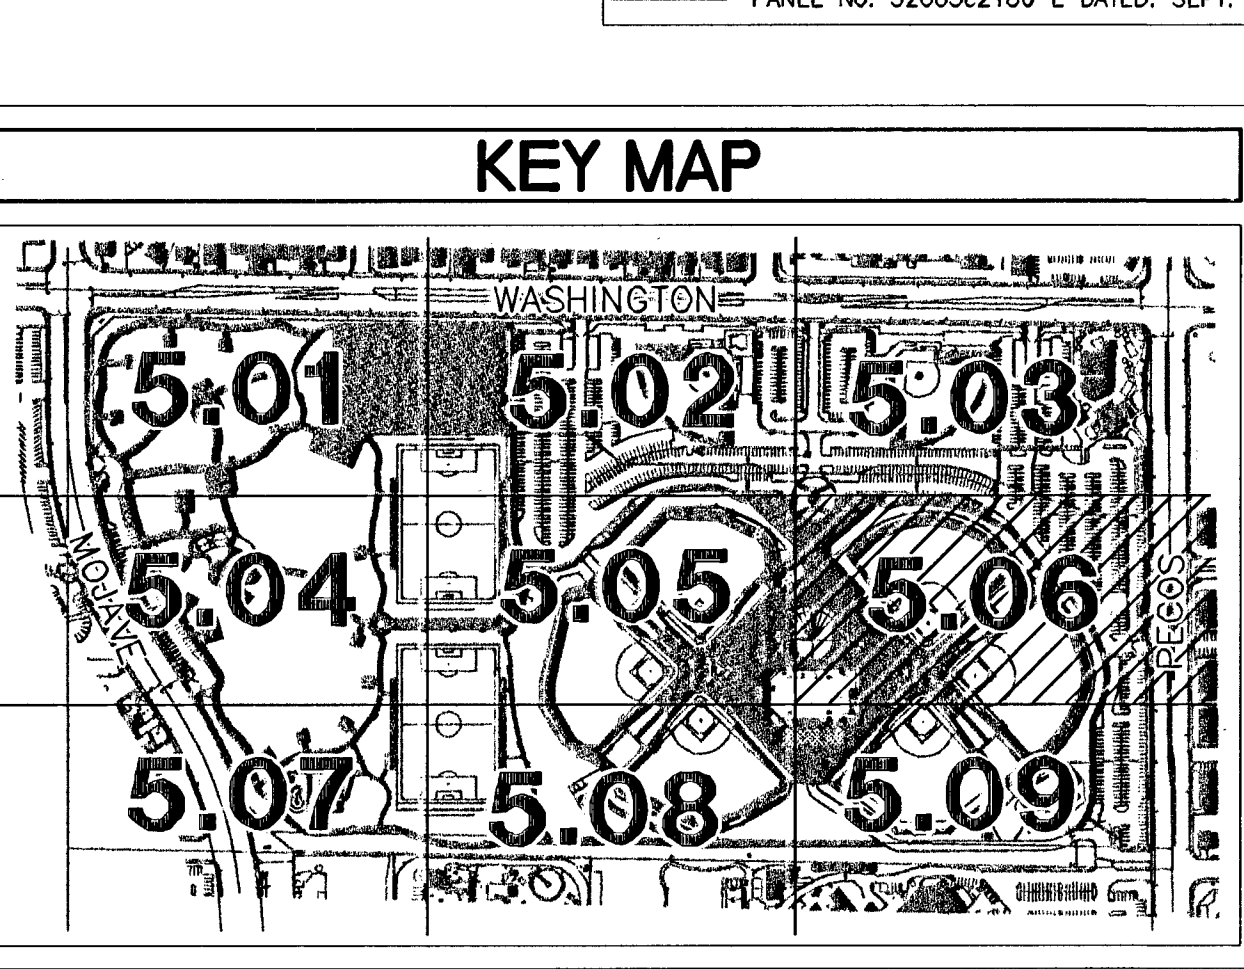


NOTE: THIS SITE IS LOCATED WITHIN SHADED FLOOD ZONE X PER FIRM PANEL No. 32003c2186 E DATED: SEPT. 27, 2002.

SOILS REPORT COMPLETED BY: NINYO & MOORE, 6700 PARADISE BLVD., SUITE E LAS VEGAS, NEVADA 89119. PHONE: (702) 433-0330. FILE NO. 302116001. DATED: SEPTEMBER 19, 2006. UPDATED: SEPTEMBER 9, 2008.

BENCHMARK: CITY OF LAS VEGAS RIVER AND ROUND PLATE IN TOP OF CURB, SOUTHWEST CORNER OF WASHINGTON AND MOJAVE. 1205, 255C. ELEVATION FEET=1819.41. BM 2LV01 25C4 ELEVATION METERS=554.56 NAVD88.

BASIS OF BEARING: THE BASIS OF BEARINGS FOR THIS PROJECT IS GRID NORTH AS DEFINED BY THE NEVADA COORDINATE SYSTEM OF 1983 (NCS83), EAST ZONE, (2701), DETERMINED BY GIS CONTROL POINTS, "CC-GIS 806" AND "CC-GIS 808" AS SHOWN ON THE MAP THEREOF IN FILE 88 OF SURVEYS, PAGE 53. OFFICIAL RECORDS, CLARK COUNTY, NEVADA.

GRAPHIC SCALE: 1 inch = 30 ft. Includes a north arrow and scale bar.

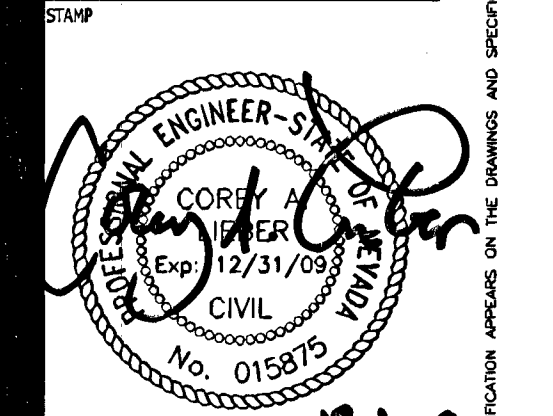

OWNER: CITY OF LAS VEGAS DEPARTMENT OF PUBLIC WORKS ARCHITECTURAL SERVICES

400 EAST STEWART AVENUE LAS VEGAS, NEVADA 89101. PHONE: (702) 228-6535. FAX: (702) 384-4846. TDD: (702) 386-9108. DRAWN: 3008-C5.06g. DATE: DECEMBER 1, 2008. SCALE: 1" = 30'. JOB NO: 070354. SHEET NO: 40 OF 78. C5.06