
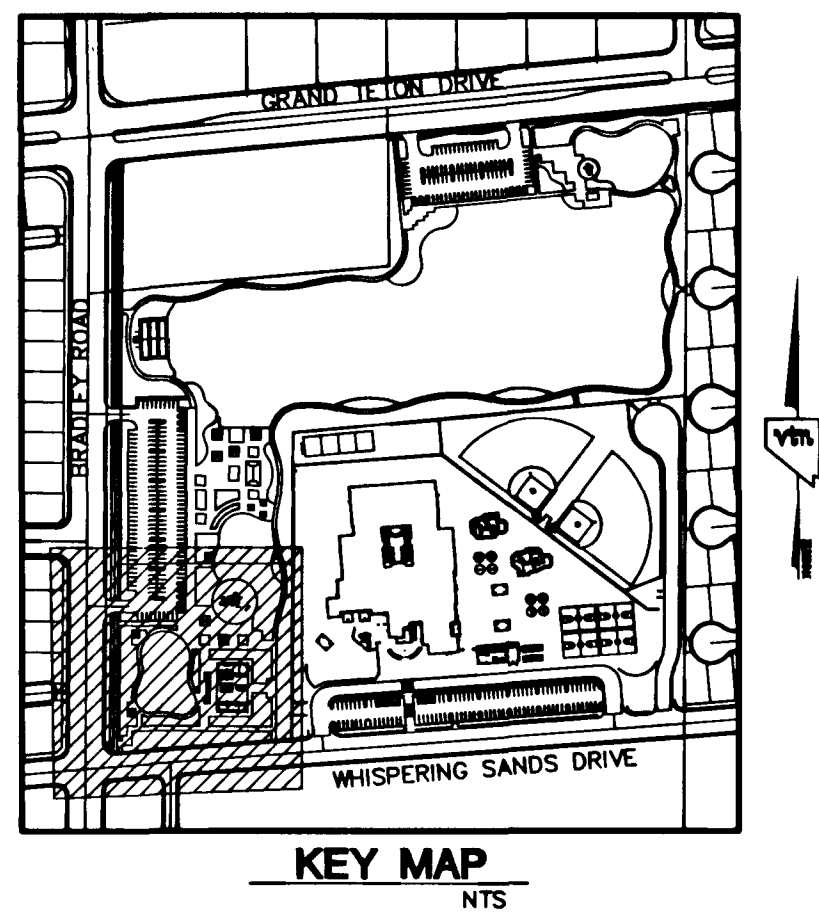


PROJECT BENCHMARK
PROJECT DATUM: NAVD88
(OLD) CITY OF LAS VEGAS BENCHMARK 1LV90-13NES
NAVD88 ELEVATION: 710.9808 METERS (2332.54 FEET)
PROJECT DESIGNED USING OLD BENCHMARK
(NEW) CITY OF LAS VEGAS BENCHMARK 1LV90-13NES
NAVD88 ELEVATION: 710.9181 METERS (2332.40 FEET)
(-0.14 FEET) TO GET NEW PUBLISHED DATUM
ONLY BM 413148, NAVD 88 ELEV=710.953
METERS (2332.52 FEET) 1" DIAMETER CONCRETE MONUMENT
77 FEET SOUTH & 54 FEET WEST OF N.E. CORNER
SEC. 13T19R60E 10' EAST OF LARGE POWER POLE.

BASIS OF BEARINGS
THE BASIS OF BEARINGS FOR THIS PROJECT IS GRID NORTH
AS DEFINED BY THE NEVADA COORDINATE SYSTEM OF
1983 (NCS83), EAST ZONE, (2701), DETERMINED BY CLARK
COUNTY GIS CONTROL POINTS 802, 803, 804, AND 805,
AS SHOWN ON A RECORD OF SURVEY ON FILE IN THE
CLARK COUNTY, NEVADA, RECORDER'S OFFICE, IN BOOK 88
OF SURVEYS, AT PAGE 53.

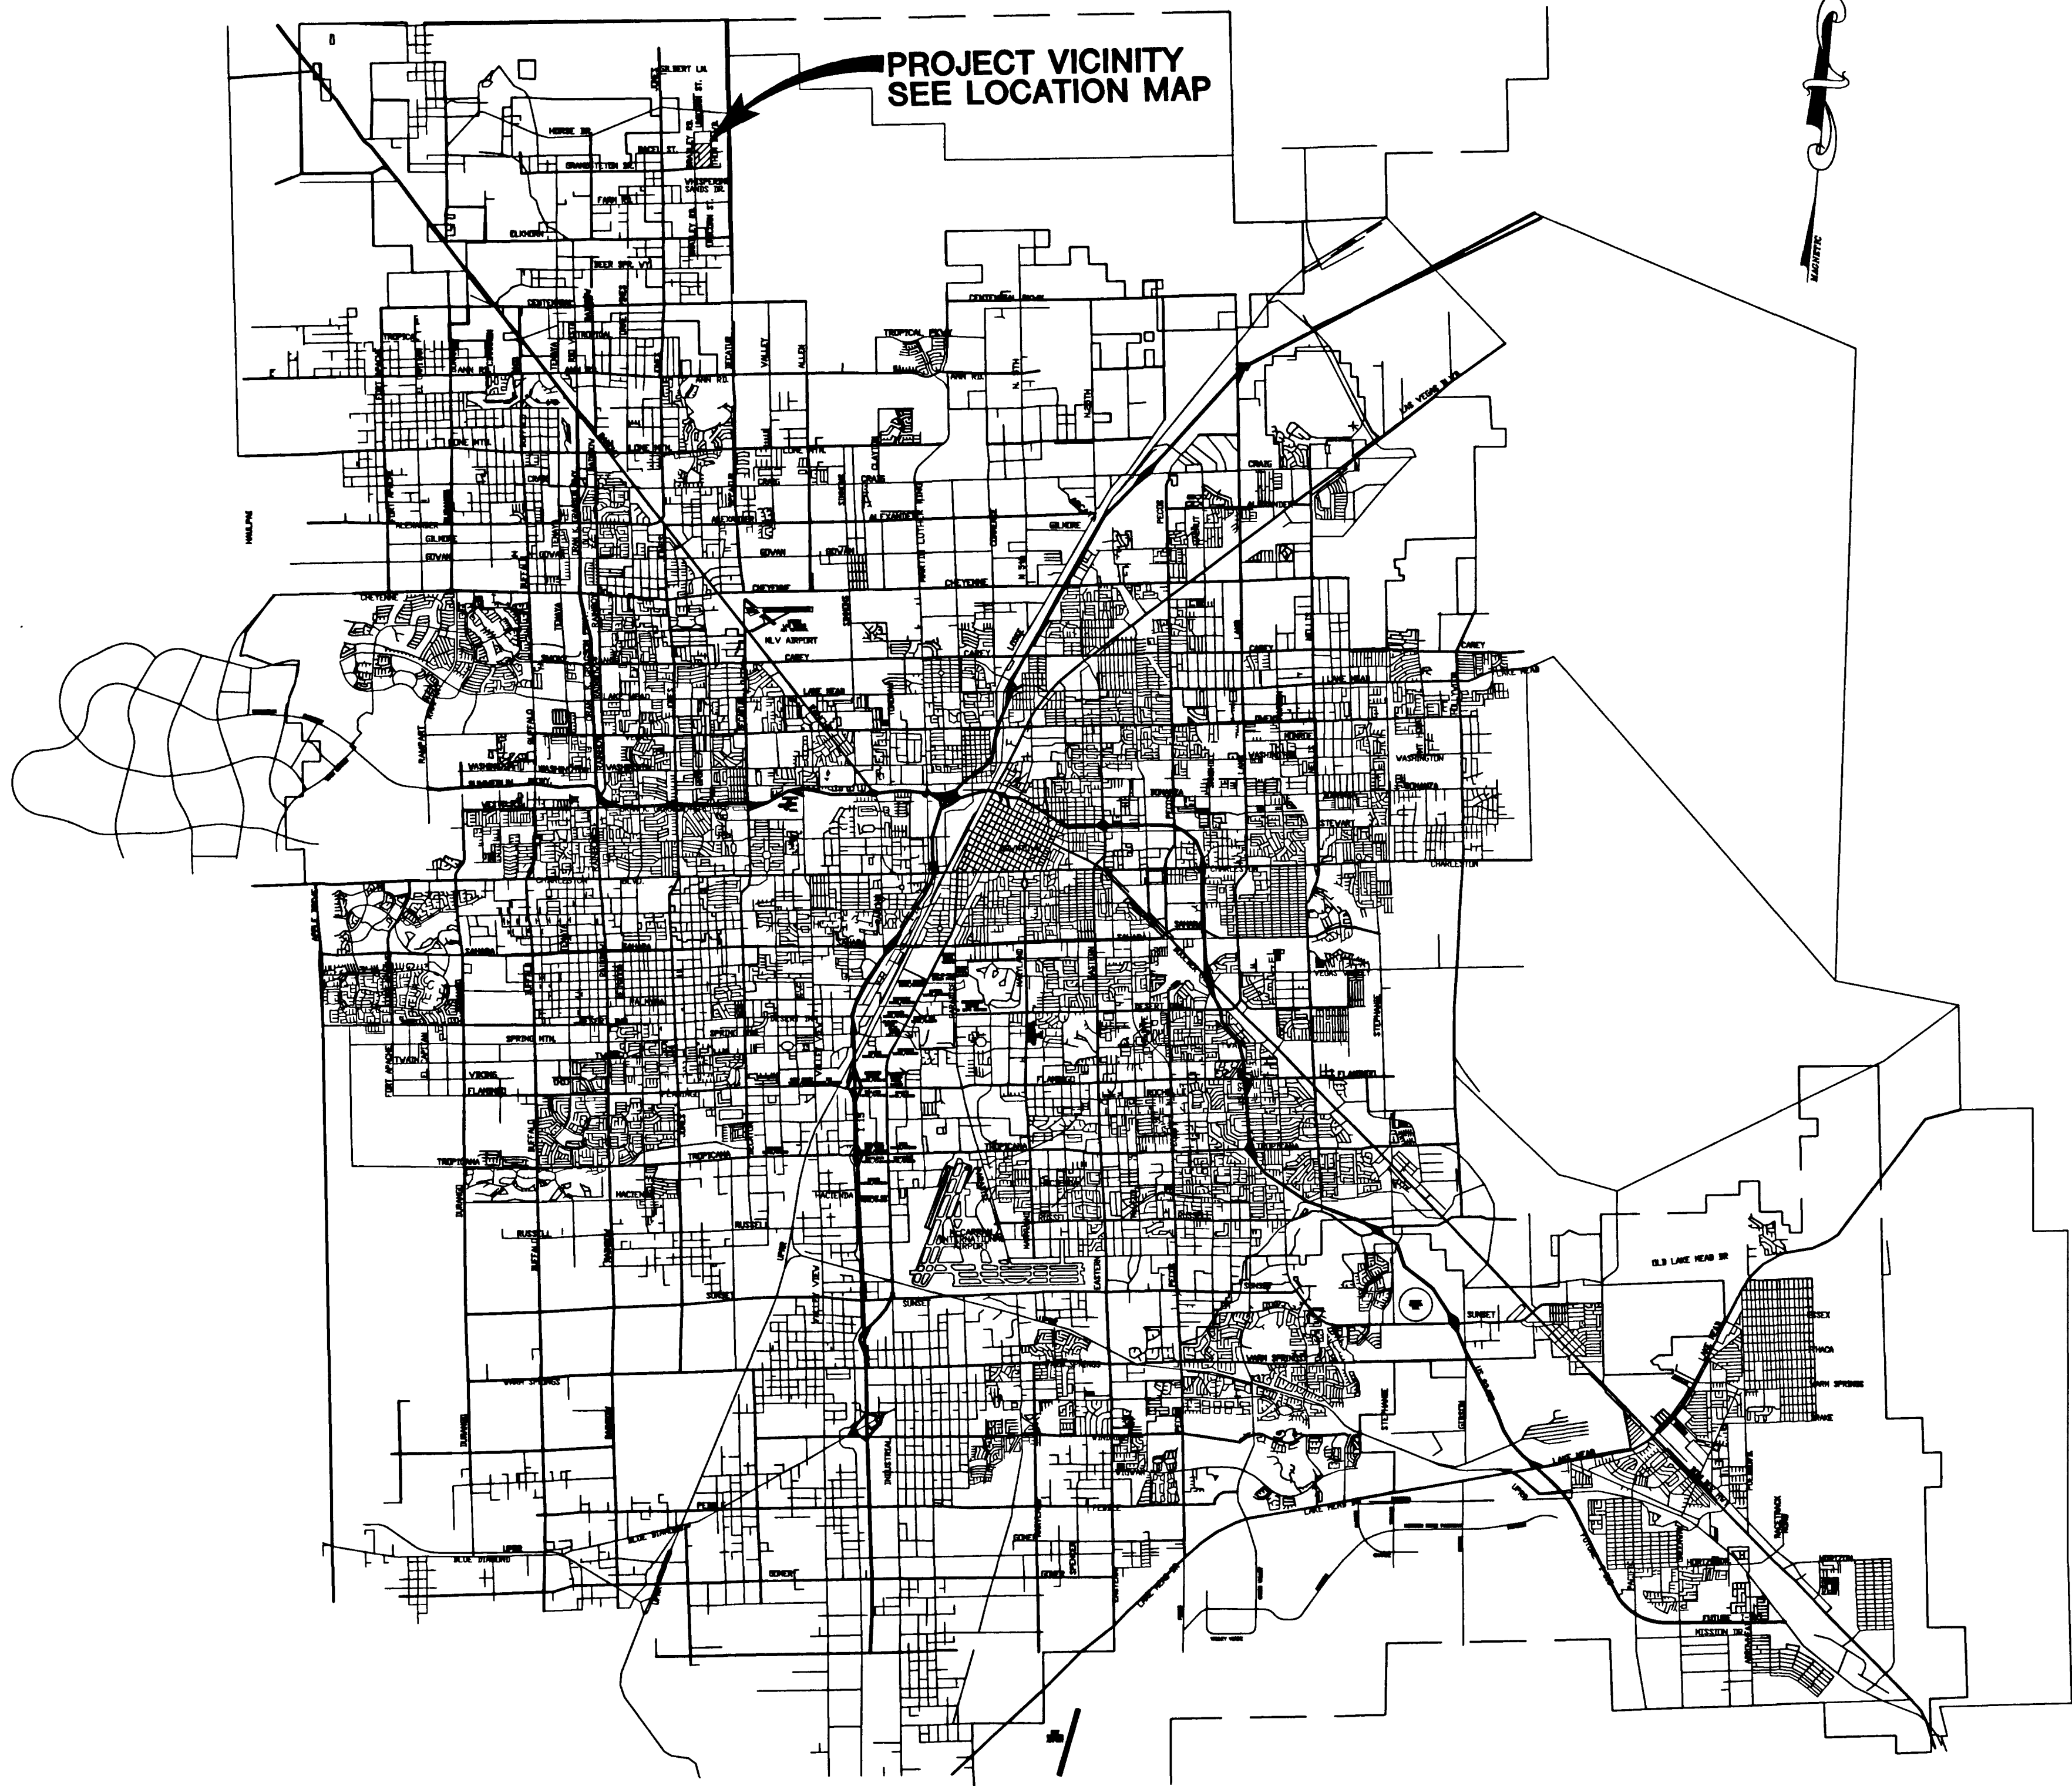

SHEET INDEX

SHEET#	SHEET	DESCRIPTION
1	C1	COVER SHEET
2	C2	VICINITY MAP/ INDEX SHEET
3	C3	GENERAL NOTES SHEET
4	C4	MASTER UTILITY PLAN
5	G1	GRADING PLAN
6	G2	DETAIL SHEET
7	S1	STREET PLAN AND PROFILE-BRADLEY ROAD
8	S2	STREET PLAN AND PROFILE-WHISPERING SANDS

APPROVAL FOR CONSTRUCTION
LAS VEGAS VALLEY WATER DISTRICT
DATE 10/27/03

Call before you Dig
1-800-227-2600

Call before you Overhead
1-702-593-6111

PROFESSIONAL ENGINEER
NEVADA
NO. 10539
CIVIL
EXPIRES 12-31-03
SHEET
C2
2 OF 8 SHEETS
DRAWING NO.
650.81

DRAWN BY: WMD
DESIGNED BY: WMD
CHECKED BY: KYN
PROJECT NO: 5925
SCALE: 1"=40' HORIZ.
NA. VERT.

VICINITY MAP INDEX SHEET
IRON MOUNTAIN RANCH HECKETHORN PARK

KB HOME
50 PILOT ROAD, SUITE F
LAS VEGAS, NV 89118
(702) 814-2500

CITY OF LAS VEGAS
2727 SOUTH RAINBOW BOULEVARD LAS VEGAS, NEVADA 89146-5148
PH: (702) 873-7550 FAX (702) 362-2597

neveda
CONSULTING ENGINEERS • PLANNERS • LAND SURVEYORS

REV	DATE	BY	REVISION
1			
2			
3			
4			
5			
6			
7			

H:\5407PARK\5825-PARK-VIC.dwg, 10/17/2003 11:19:20 AM, mark