



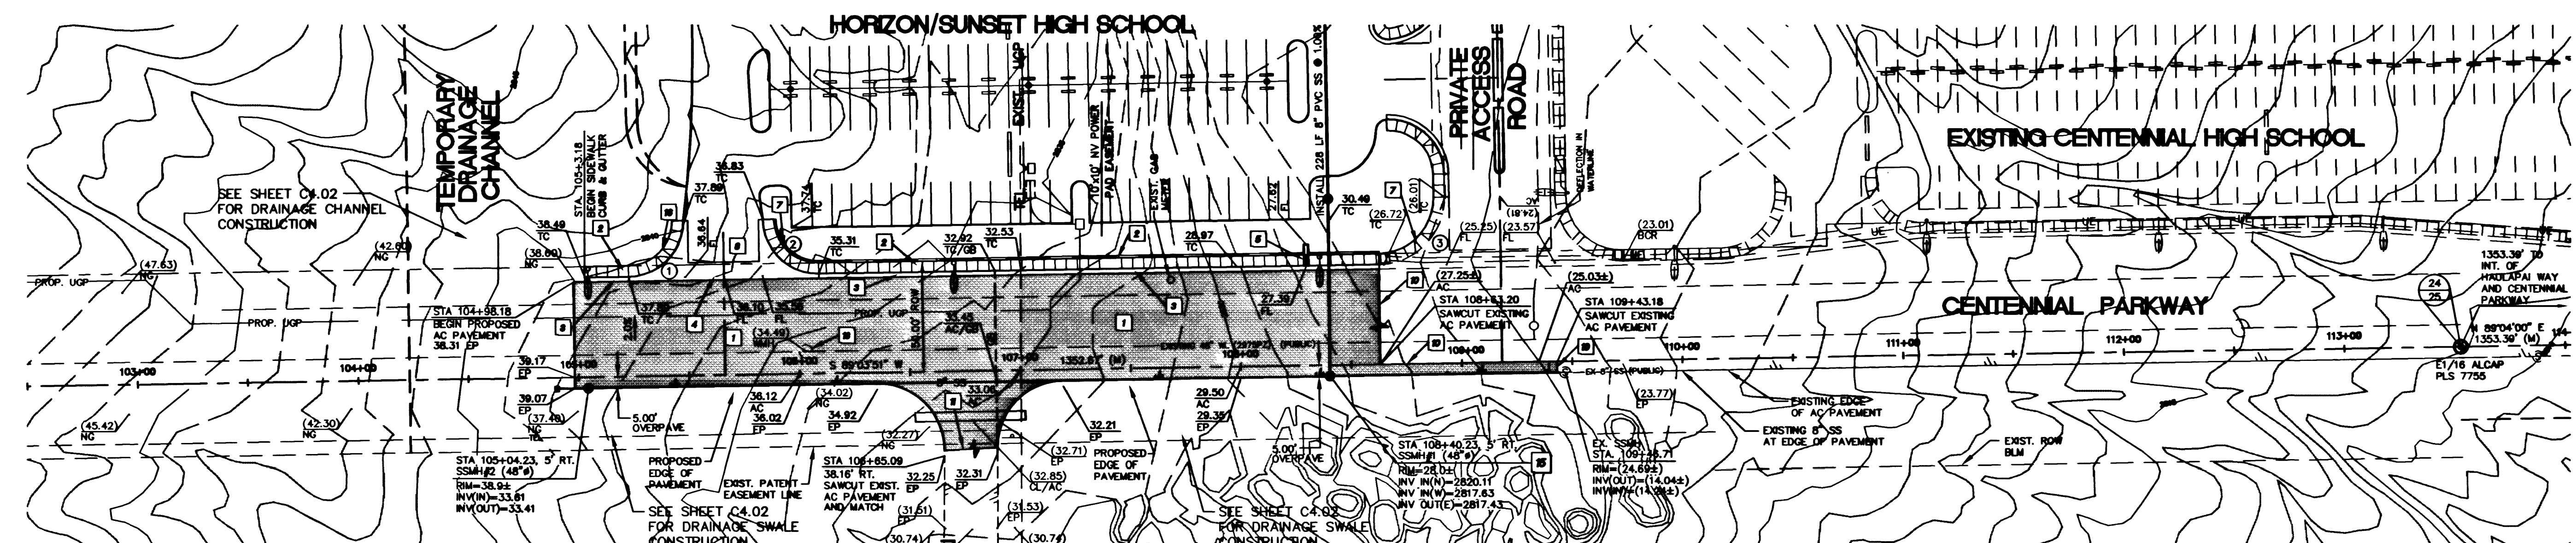

CONSTRUCTION KEY NOTES

- 1. CONSTRUCT TYPICAL HALF STREET SECTION PER CCAUSD NO. 2021 AND 208.1 (100' R.O.W.), ALSO REFER TO DETAIL ON THIS SHEET
- 2. CONSTRUCT 5' SIDEWALK PER CCAUSD NO. 234
- 3. CONSTRUCT "L" CURB AND GUTTER PER CCAUSD NO. 216
- 4. CONSTRUCT 8" CROSS GUTTER CCAUSD NO. 228
- 5. CONSTRUCT UNDERSIDEWALK DRAIN PER CCAUSD NO. 236
- 6. CONSTRUCT DRIVEWAY PER CCAUSD NO. 222A
- 7. CONSTRUCT SIDEWALK RAMP PER CCAUSD NO. 235 CASE III REFER TO TABLE ON THIS SHEET FOR RAMP LENGTHS
- 8. CONSTRUCT COMMERCIAL DRIVEWAY PER CCAUSD NO. 222A
- 9. SAWCUT AND REMOVE EXISTING AC @ CL FOR EXTENSION OF SEWER LINE. BACKFILL AND PATCH AC PER UDAOS PLATE NO. 6C
- 10. SAWCUT AND REMOVE EXISTING AC PAVEMENT. REPLACE WITH TYPICAL HALF STREET CONSTRUCTION. SEE DETAIL THIS SHEET. REFER TO DEMOLITION PLAN SHEET C2.01 FOR ADDITIONAL INFORMATION.
- 11. REMOVE EXISTING AC PAVEMENT. REPLACE WITH TYPICAL HALF STREET CONSTRUCTION. SEE DETAIL THIS SHEET. REFER TO DEMOLITION PLAN SHEET C2.01 FOR ADDITIONAL INFORMATION.
- 12. CONSTRUCT 4" WIDE PCC MEDIAN PER CCAUSD NO. 218. SAWCUT & REMOVE EXISTING AC AS NECESSARY FOR CONSTRUCTION OF MEDIAN.
- 13. ADJUST EXISTING MANHOLE TO PROPOSED FINISH AC GRADE.
- 14. CONSTRUCT 2" WIDE OPENING IN MEDIAN TO ALLOW FOR ADEQUATE DRAINAGE
- 15. CONSTRUCT 48" DROP MANHOLE PER D.C.S.W.C.S. STD DWG NO. 5D-8.
- 16. CONSTRUCT SIDEWALK RAMP PER CCAUSD NO. 235 CASE I REFER TO TABLE ON THIS SHEET FOR RAMP LENGTHS


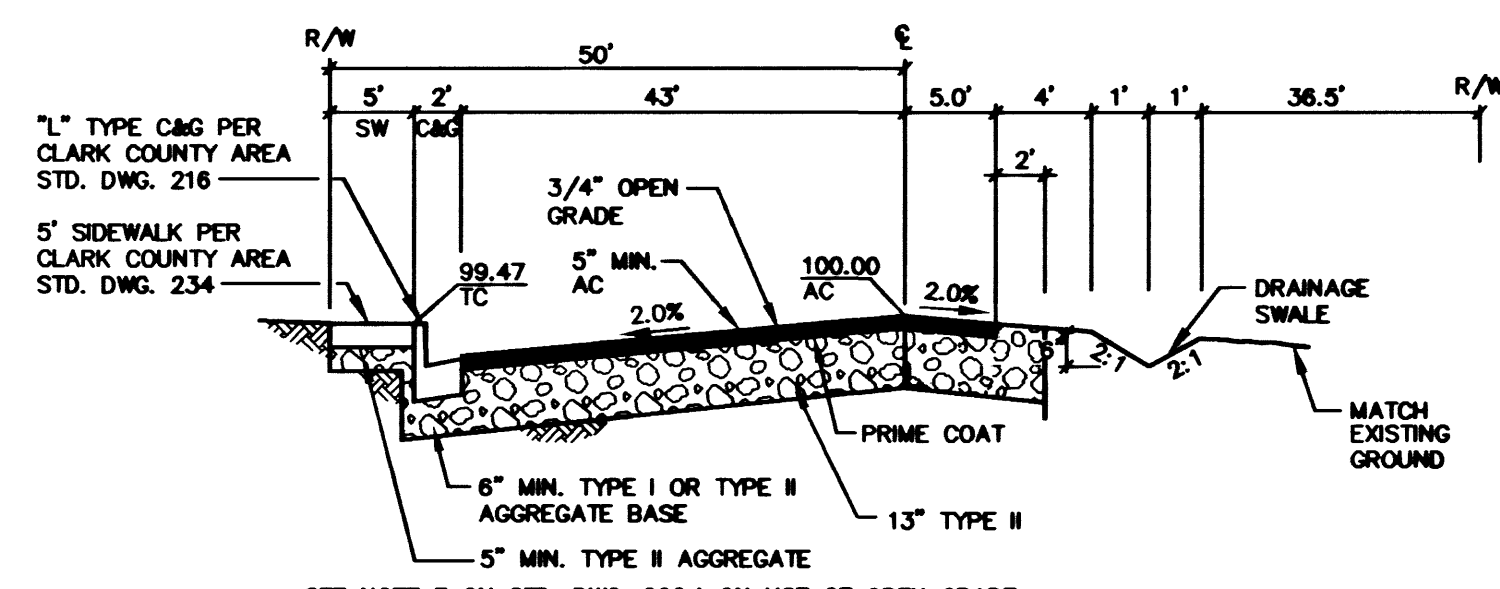


LEGEND

PROPOSED A.C.

SIDEWALK RAMP TABLE		
NO.	'A'	'B'
1	8'	8'
2	12'	4.5'
3	8'	8'

NOTE:
CONTRACTOR TO REMOVE EXISTING STREET TEMPORARY PAVING AND CONSTRUCT HALF-STREET IMPROVEMENTS PER STREET DETAIL SHOWN HEREON. REFER TO DEMOLITION PLAN FOR EXISTING AC REMOVAL.

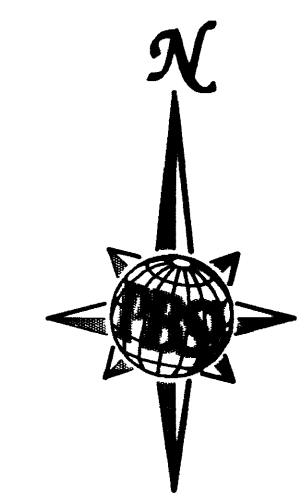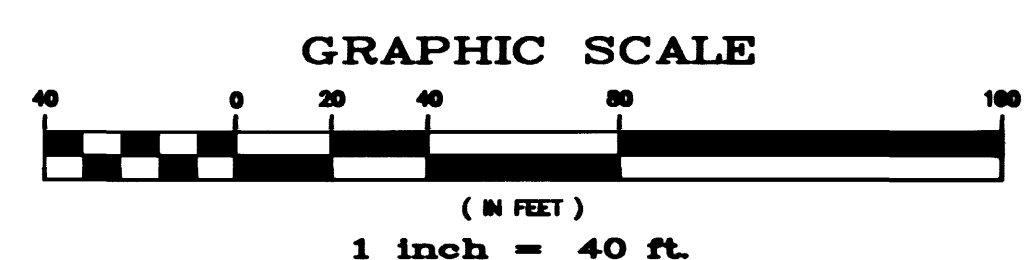

**CLARK COUNTY DEPT. OF PUBLIC WORKS
ENGINEERING DIVISION**

ACCEPTANCE OF PLANS FOR FILING BY:



ACCEPTANCE OF THESE PLANS FOR FILING SHALL NOT BE CONSIDERED AS A PERMIT FOR, OR AN APPROVAL OF, ANY VIOLATION OF ANY OF THESE PROVISIONS OF THE STATE OR COUNTY LAWS AND/OR SPECIFICATIONS. CLARK COUNTY SHALL BE HELD FREE FROM DAMAGES WHICH MAY RESULT FROM CONSTRUCTION OF THE IMPROVEMENTS FROM THE ENGINEERING DESIGN DEPICTED HEREON.

NOTE: POWER POLES AND/OR OTHER EXISTING FACILITIES NOT PROPERLY LOCATED BASED ON PROPOSED IMPROVEMENTS SHOWN HEREON WILL BE RELOCATED AT NO EXPENSE TO CLARK COUNTY.


BENCHMARK
CLARK COUNTY BENCHMARK 1099/255SE8
ELEVATION = 844.423 METERS (2770.411 FEET).
RIVET AND SQUARE ALUMINUM PLATE IN CONCRETE MAILBOX PAD, 52 FEET EAST AND 30 FEET NORTH OF PI OF ANN ROAD AND EGAN CREST DRIVE. NAVD 88

BASIS OF BEARINGS
SOUTH 89°06'00" WEST, BEING THE SOUTH LINE OF THE SOUTHWEST QUARTER (SW 1/4) OF SECTION 24, TOWNSHIP 19 SOUTH, RANGE 59 EAST, M.D.M. CLARK COUNTY, NEVADA, AS SHOWN ON THE MAP THEREOF IN FILE 37 OF SURVEYS, PAGE 21, OFFICIAL RECORDS, CLARK COUNTY, NEVADA.

CENTENNIAL PARKWAY - HALF STREET CONST.
FOR ADDITIONAL INFO., REFER TO C.C.A.U.S.D. NO. 202.1

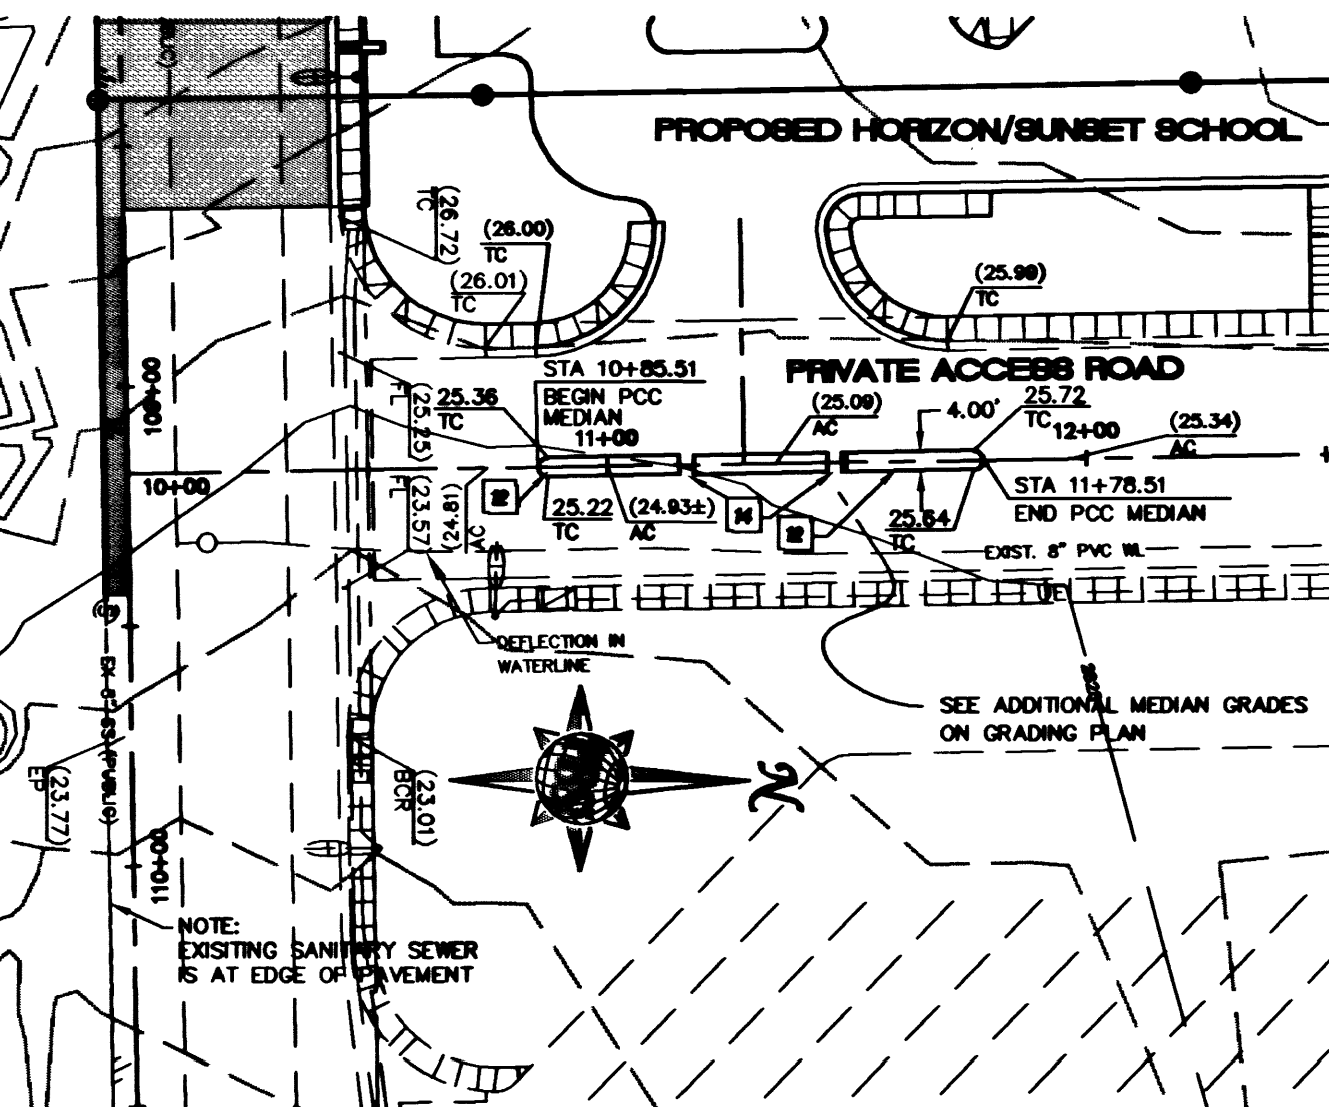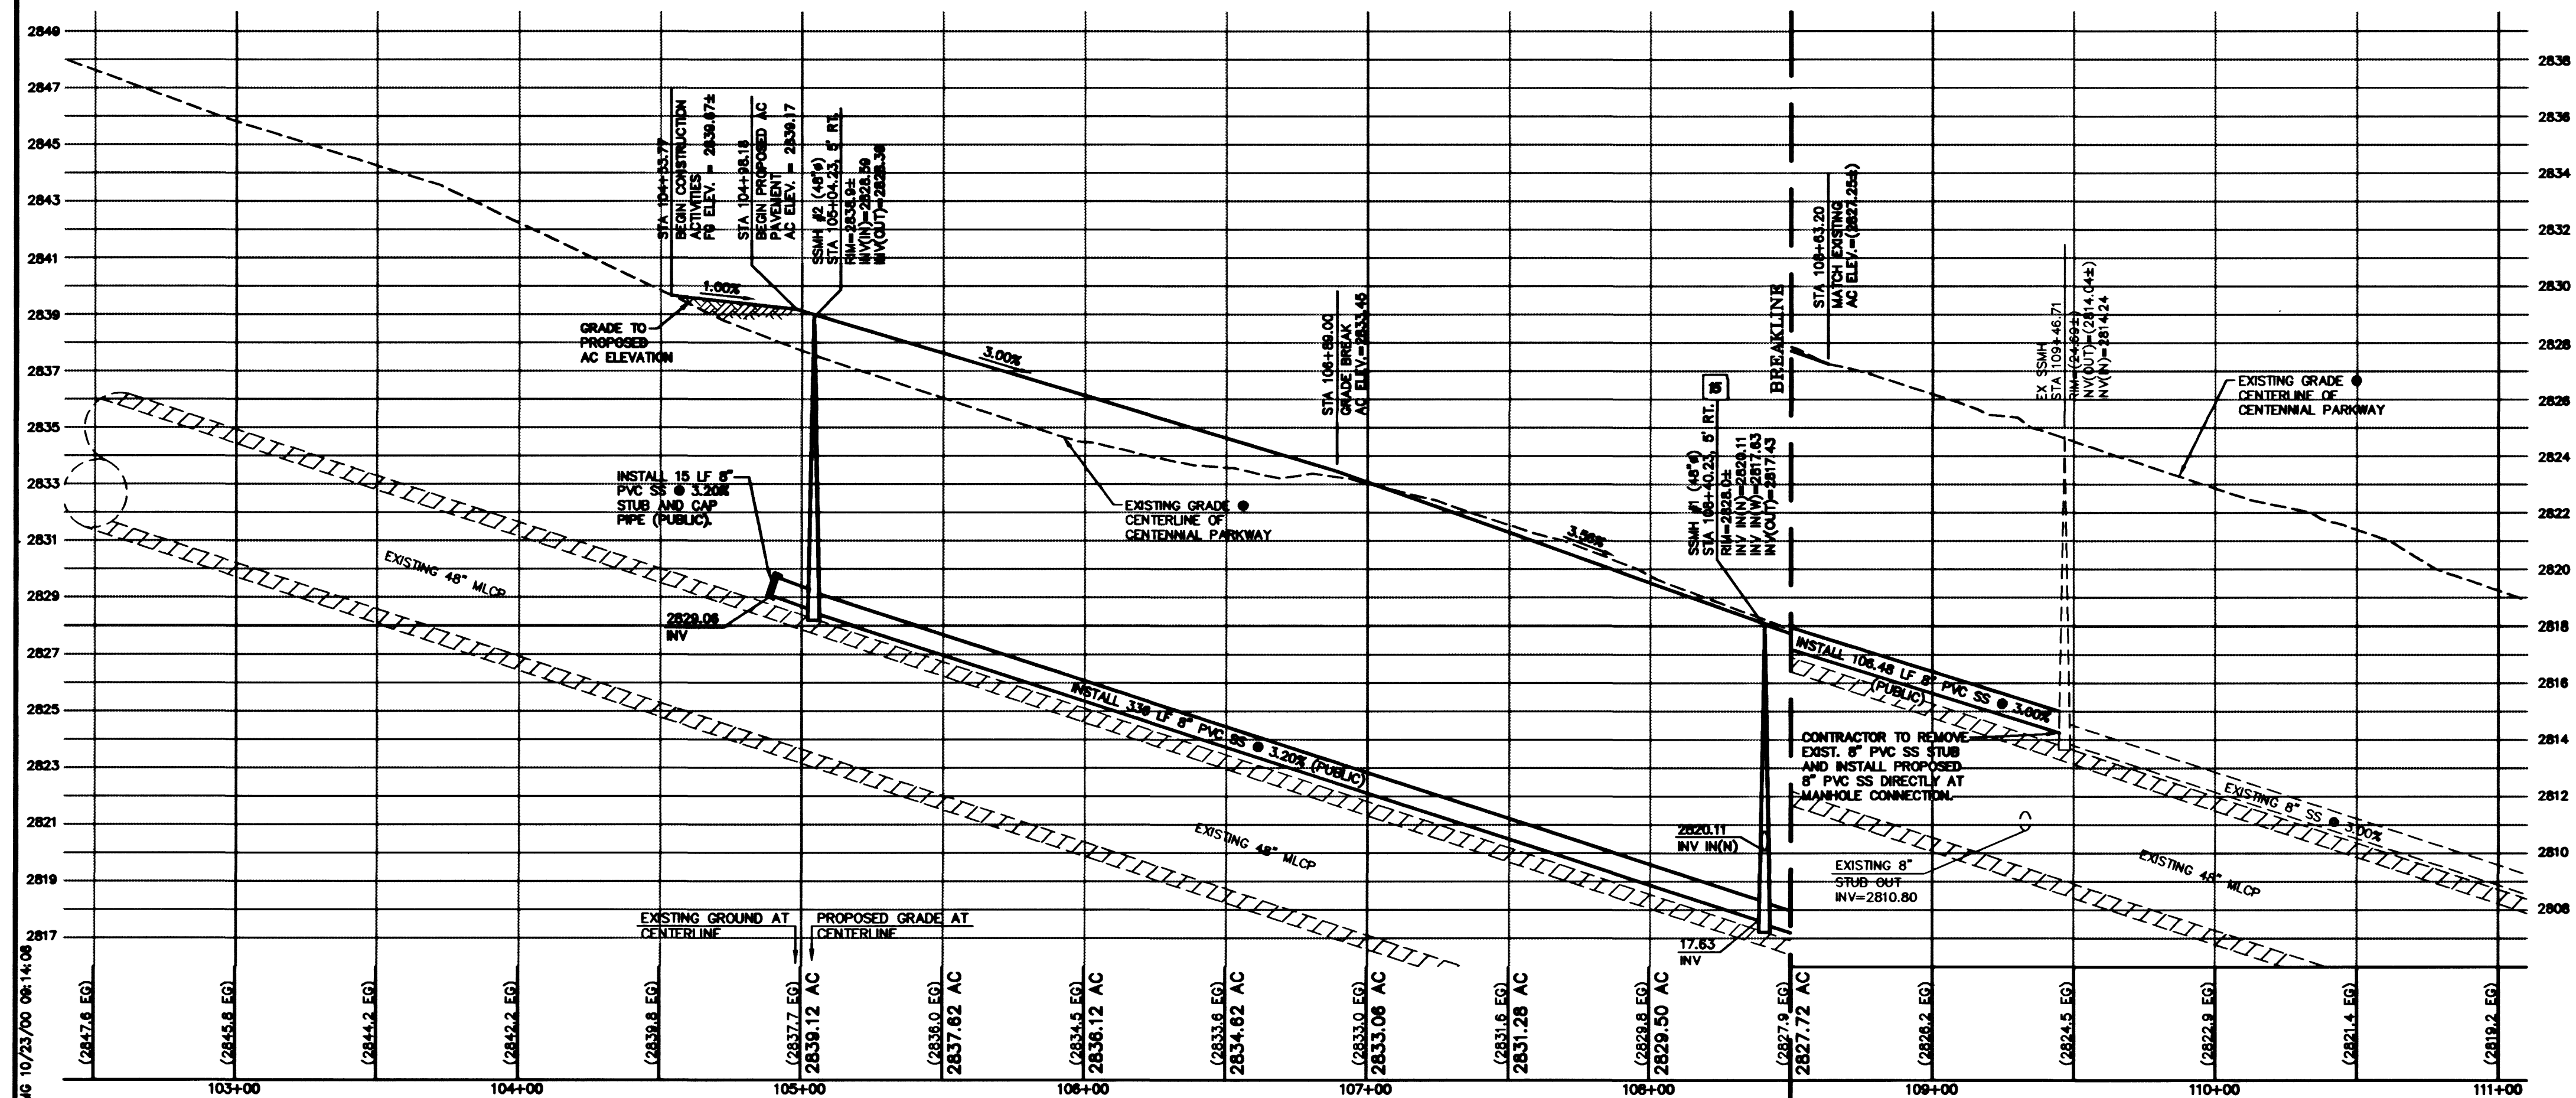

REVISIONS				
REV	DESCRIPTION	DATE	BY	APPV

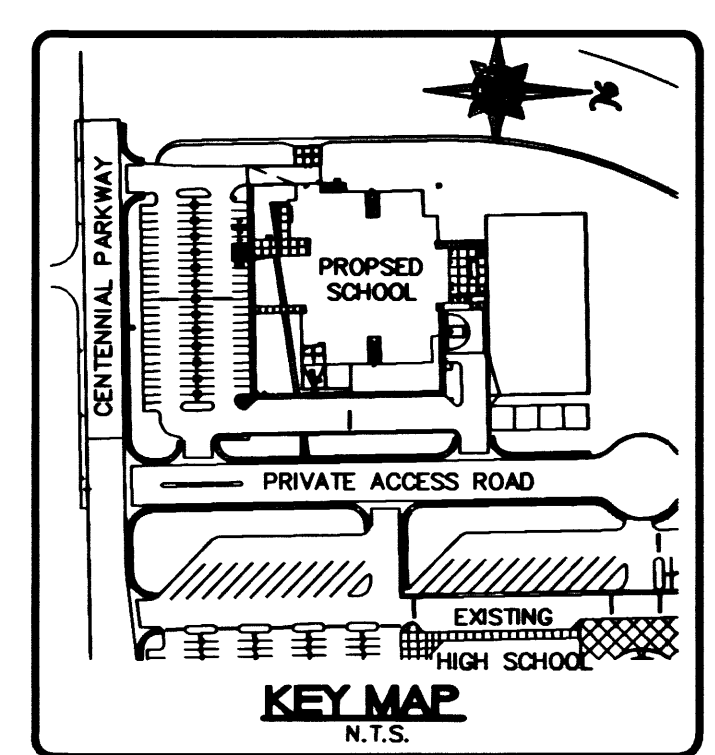

Call before you DIG

1-800-277-2800

Call before you OVERHEAD

1-702-593-6111

PROFESSIONAL SEAL

CLARK COUNTY DEPT. OF PUBLIC WORKS

ENGINEERING DIVISION

DESIGNED BY: [Signature]

CHECKED BY: [Signature]

DATE: [Date]

PROJECT NO. 1537

CONTRACT NO. 1537

DATE: [Date]

PBS&J

TATE & SNYDER ARCHITECTS

709 VALLE VERDE COURT
HENDERSON NEVADA 89014
(702) 456.3000

CLARK COUNTY SCHOOL DISTRICT

CONSTRUCTION MANAGEMENT DEPARTMENT 4828 S. PEARL STREET 796-7600 LAS VEGAS, NEVADA 89121

HORIZON/SUNSET HIGH SCHOOL NORTHWEST

CLARK COUNTY NEVADA

OFF-SITE PLAN AND PROFILE

C4.01

715-128

SHEET 7 OF 14