


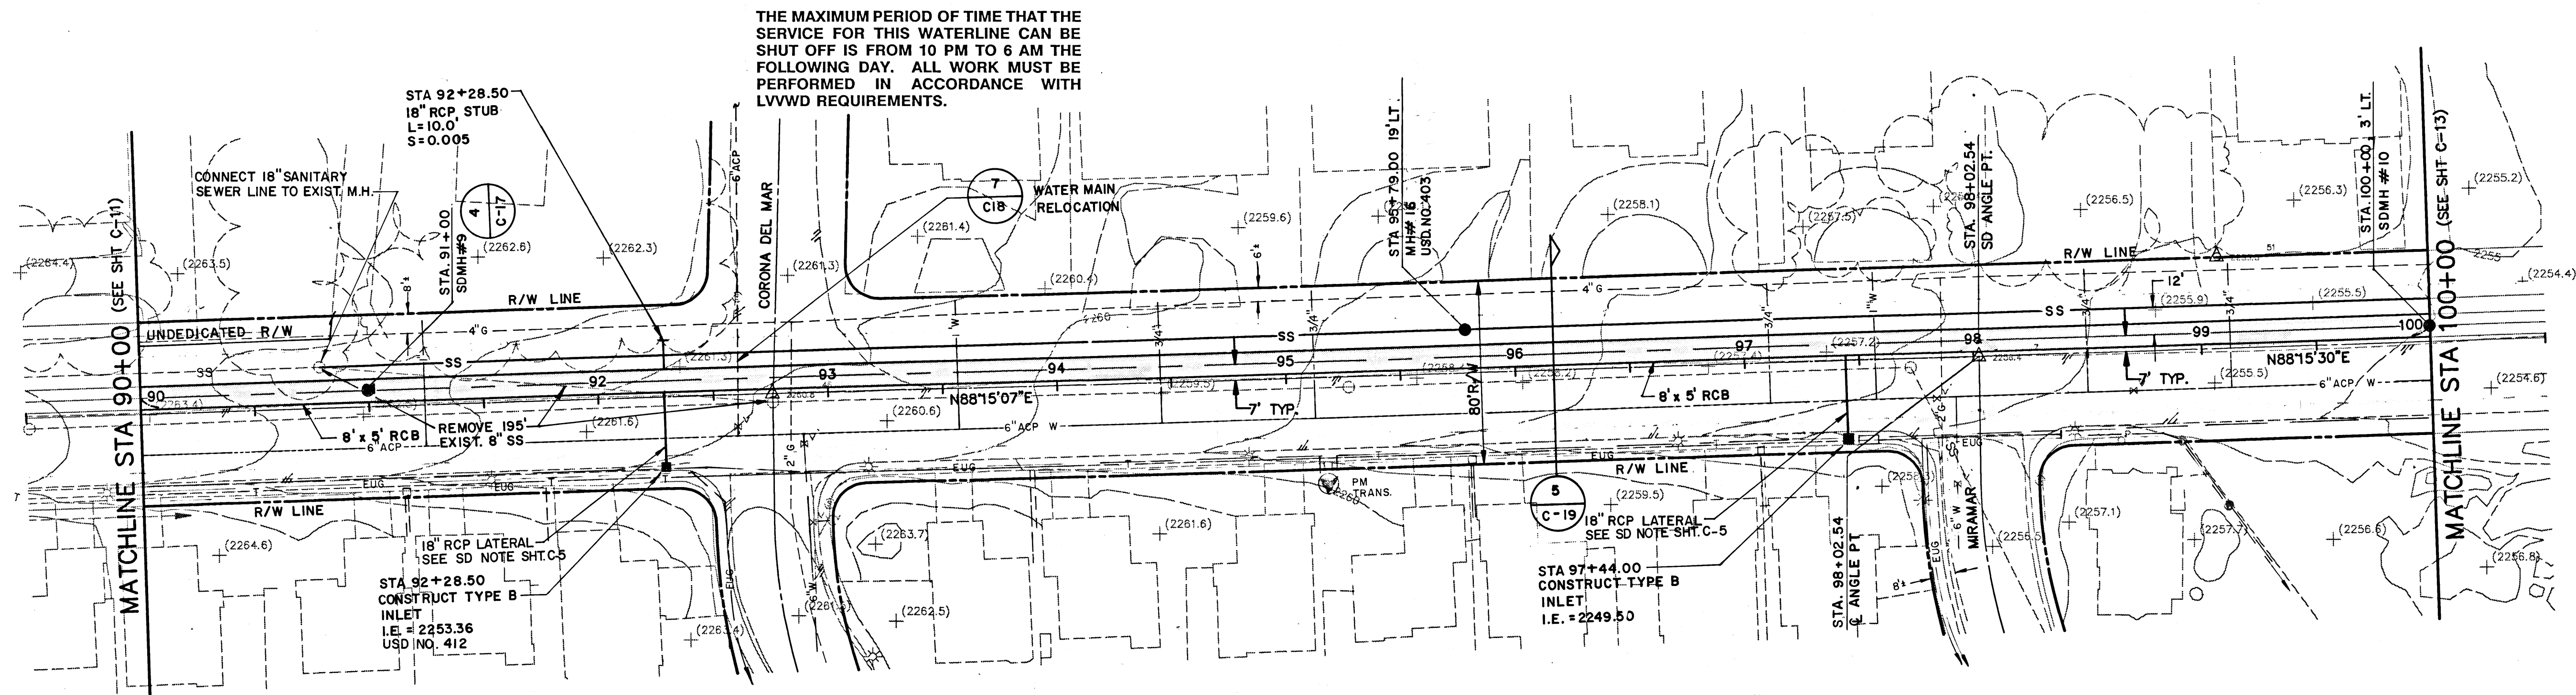

GOWAN ROAD


APPROVED FOR CONSTRUCTION:

L.V.V.W.D. 12-11-91
DATE

SCALE: 1"=40' HORIZ.
1"=4' VERT.


RIM NOTE:

MANHOLE RIM ELEVATIONS TO BE SET
IN FIELD TO MATCH FINISH GRADE OF
ASPHALT PAVING

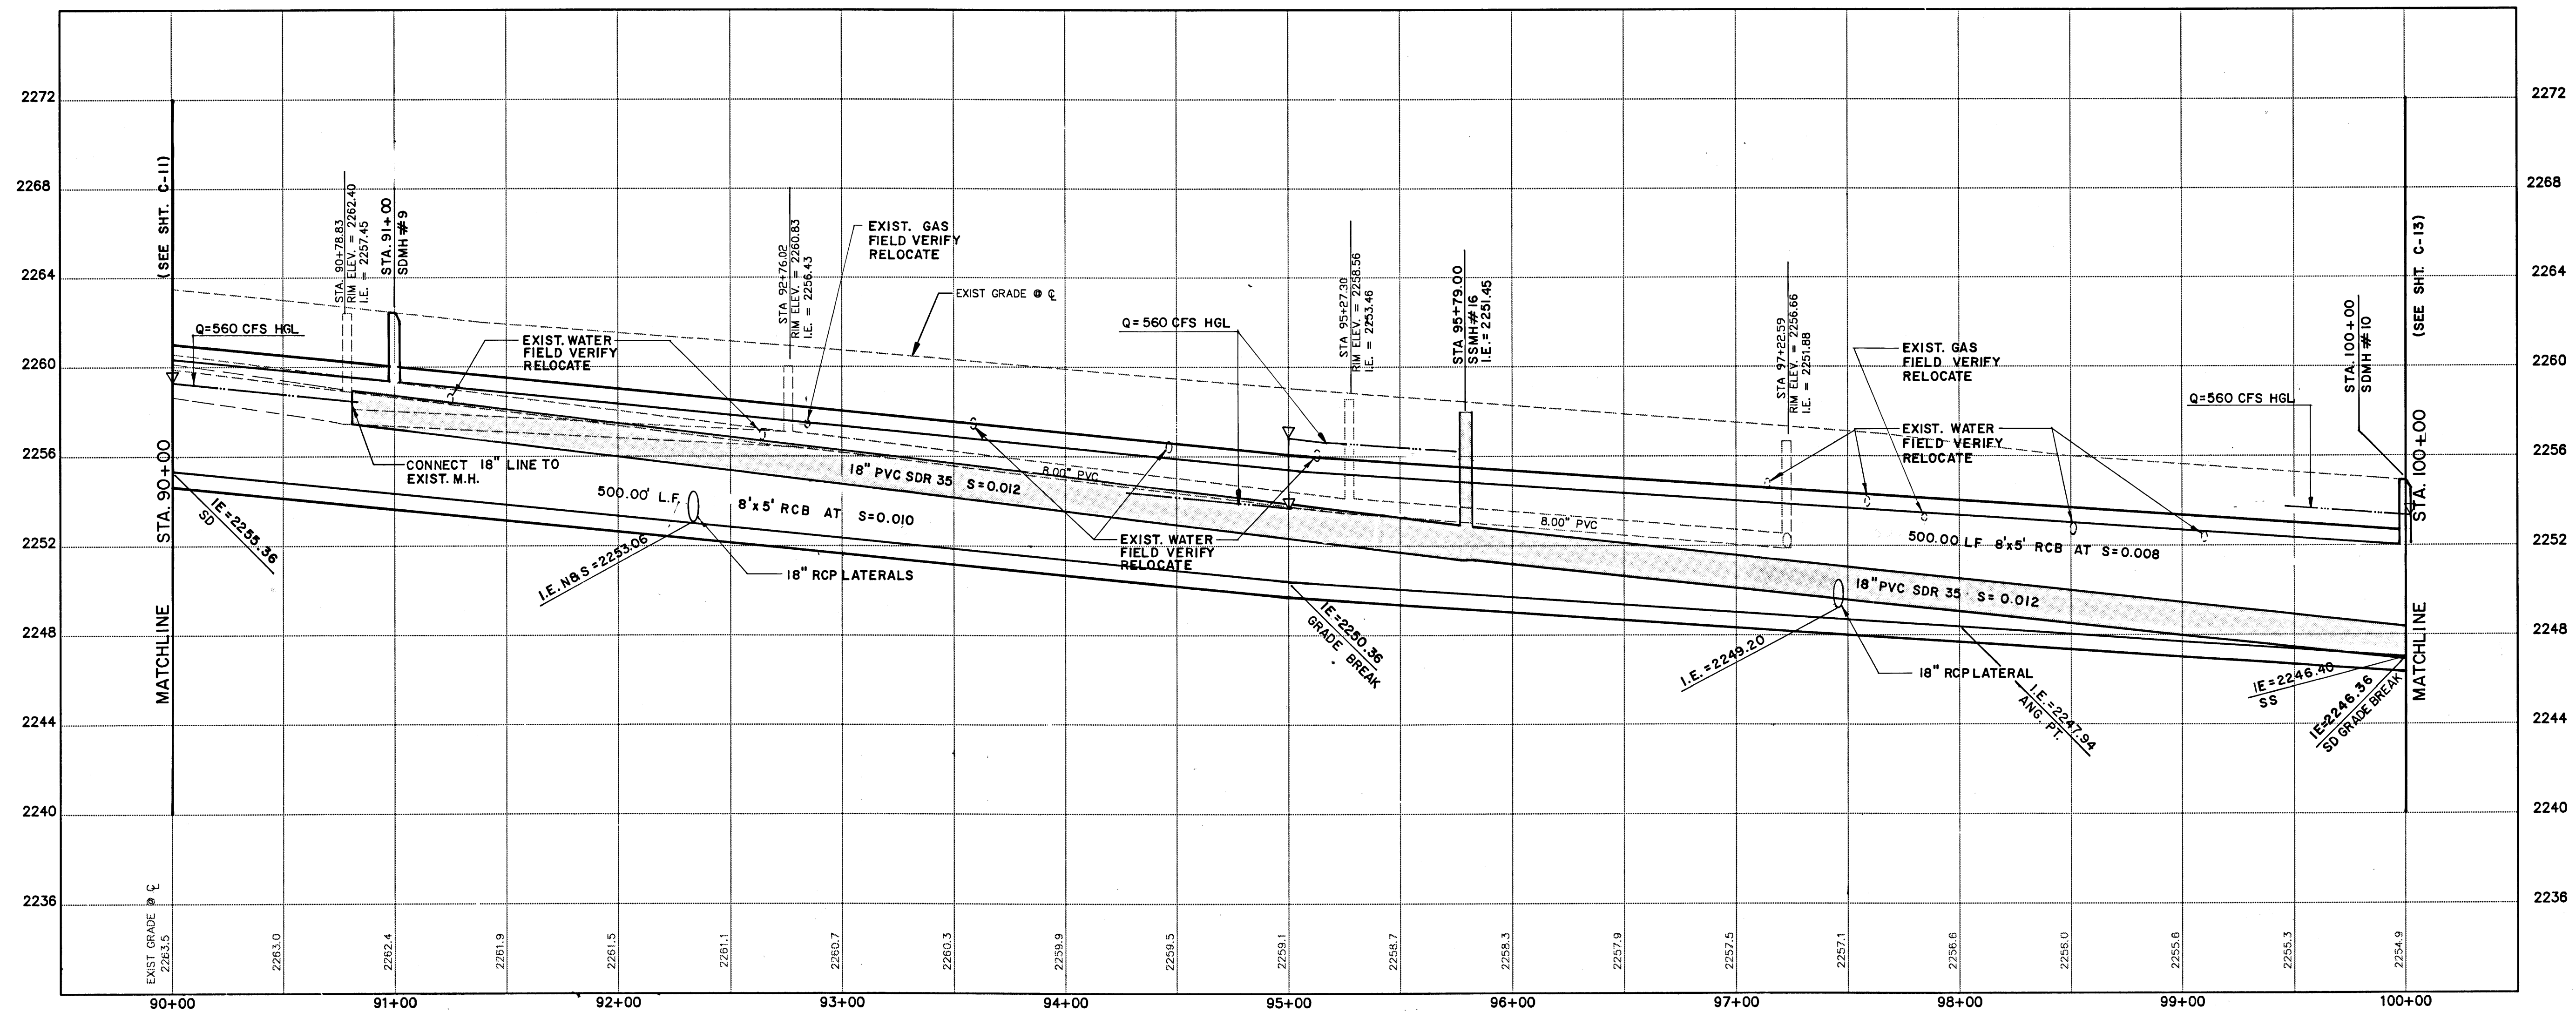


DATE	REVISION

POGGEMEYER DESIGN GROUP
SURVEYORS
PLANNERS
ENGINEERS
1140 ALMOND TREE LANE, SUITE 306 LAS VEGAS, NEVADA 89104 (702) 735-5108

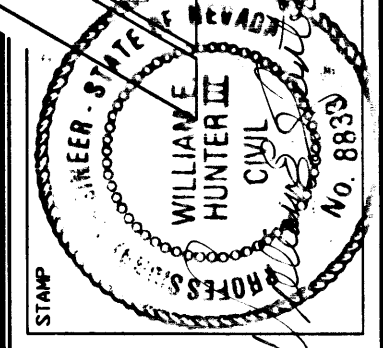

PLAN AND PROFILE
GOWAN
OUTFALL
STA. 90+00 - STA. 100+00

JOB NUMBER	90081
DESIGNED BY	WH
DRAWN BY	PA/AC
CHECKED BY	TP
DATE	9-23-91
SHEET NUMBER	C-12

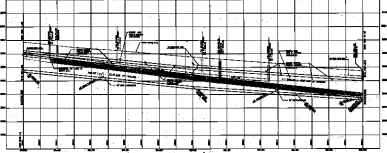

PLAN AND PROFILE

ROMAN ROAD

DESIGNED BY: *[Signature]*



PLAN AND PROFILE

ROMAN ROAD
STA. 0+00 - STA. 1+00

PROJECT DESIGN GROUP

100-40