


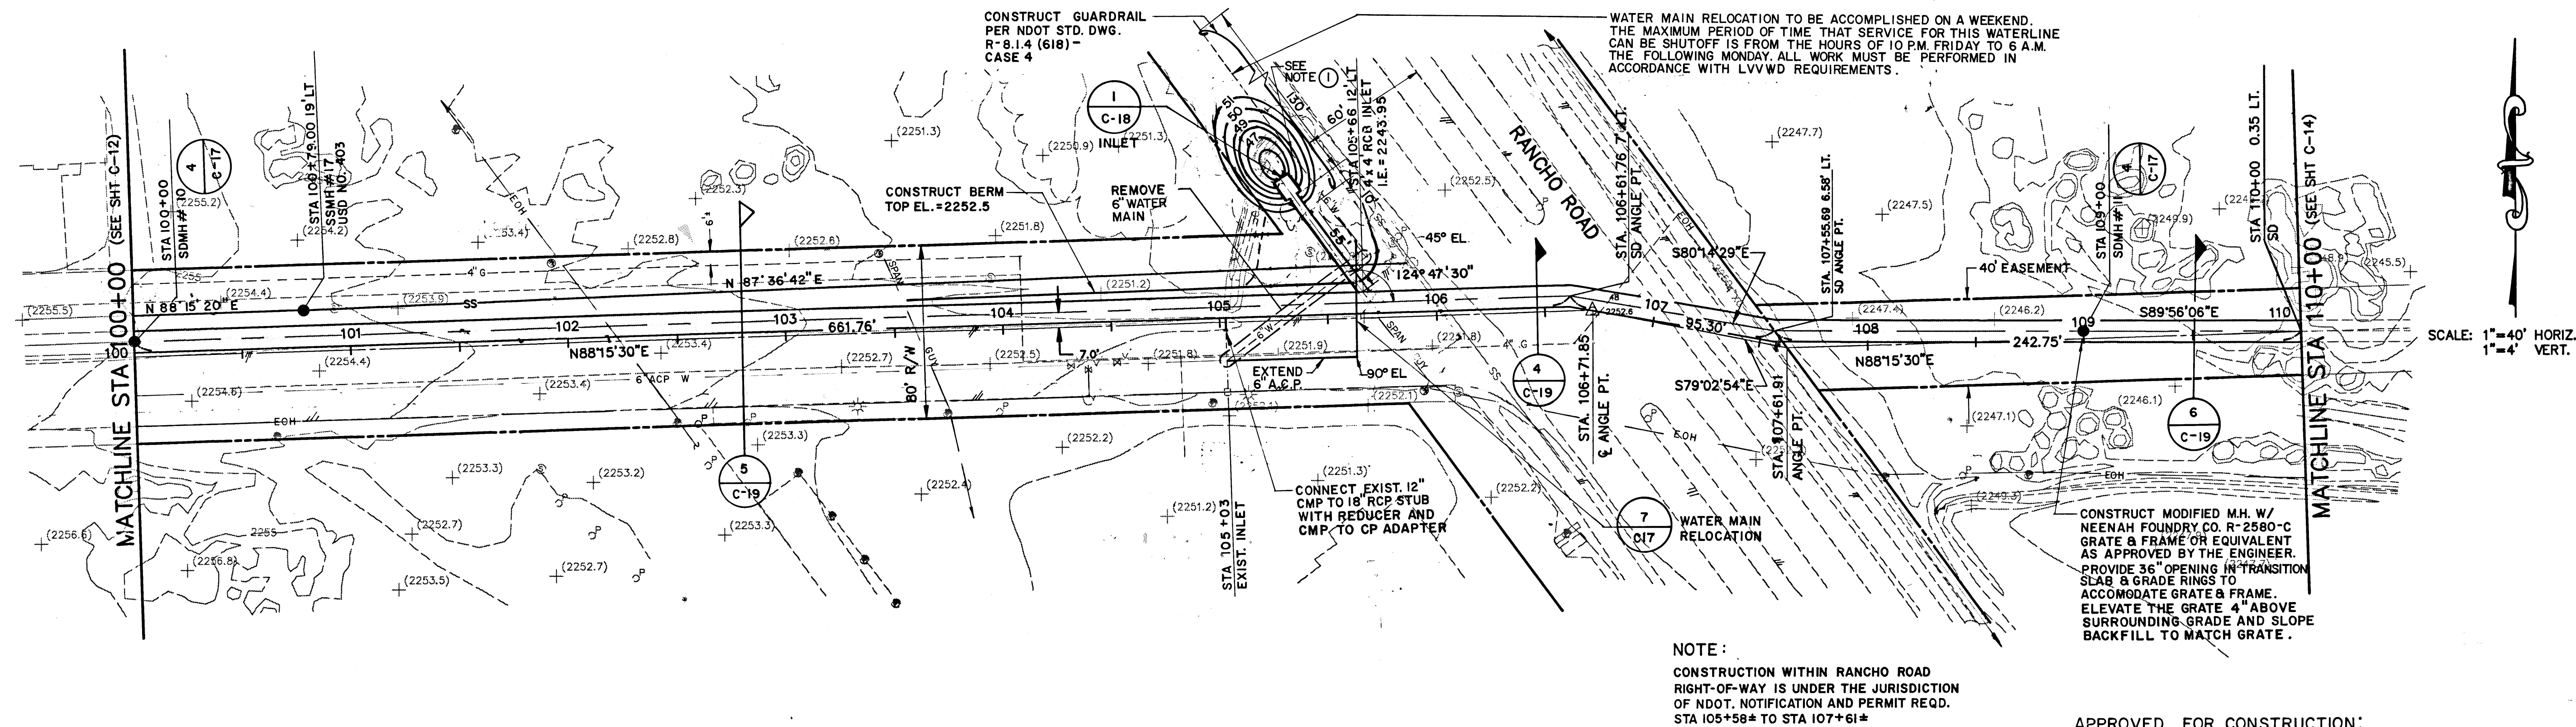

RIM NOTE:

MANHOLE RIM ELEVATIONS TO BE SET
IN FIELD TO MATCH FINISH GRADE OF
ASPHALT PAVING

GOWAN ROAD

NOTE:


CONSTRUCTION WITHIN RANCHO ROAD
RIGHT-OF-WAY IS UNDER THE JURISDICTION
OF NDOT. NOTIFICATION AND PERMIT REQD.
STA 105+58* TO STA 107+61*

① FIELD VERIFY ELEV. OF 6" WATERLINE.
MAINTAIN 48" MIN. COVER OVER PIPE.

APPROVED FOR CONSTRUCTION:

[Signature] 12-11-91
L.V.V.W.D. DATE

SCALE: 1"=40' HORIZ.
1"=4' VERT.

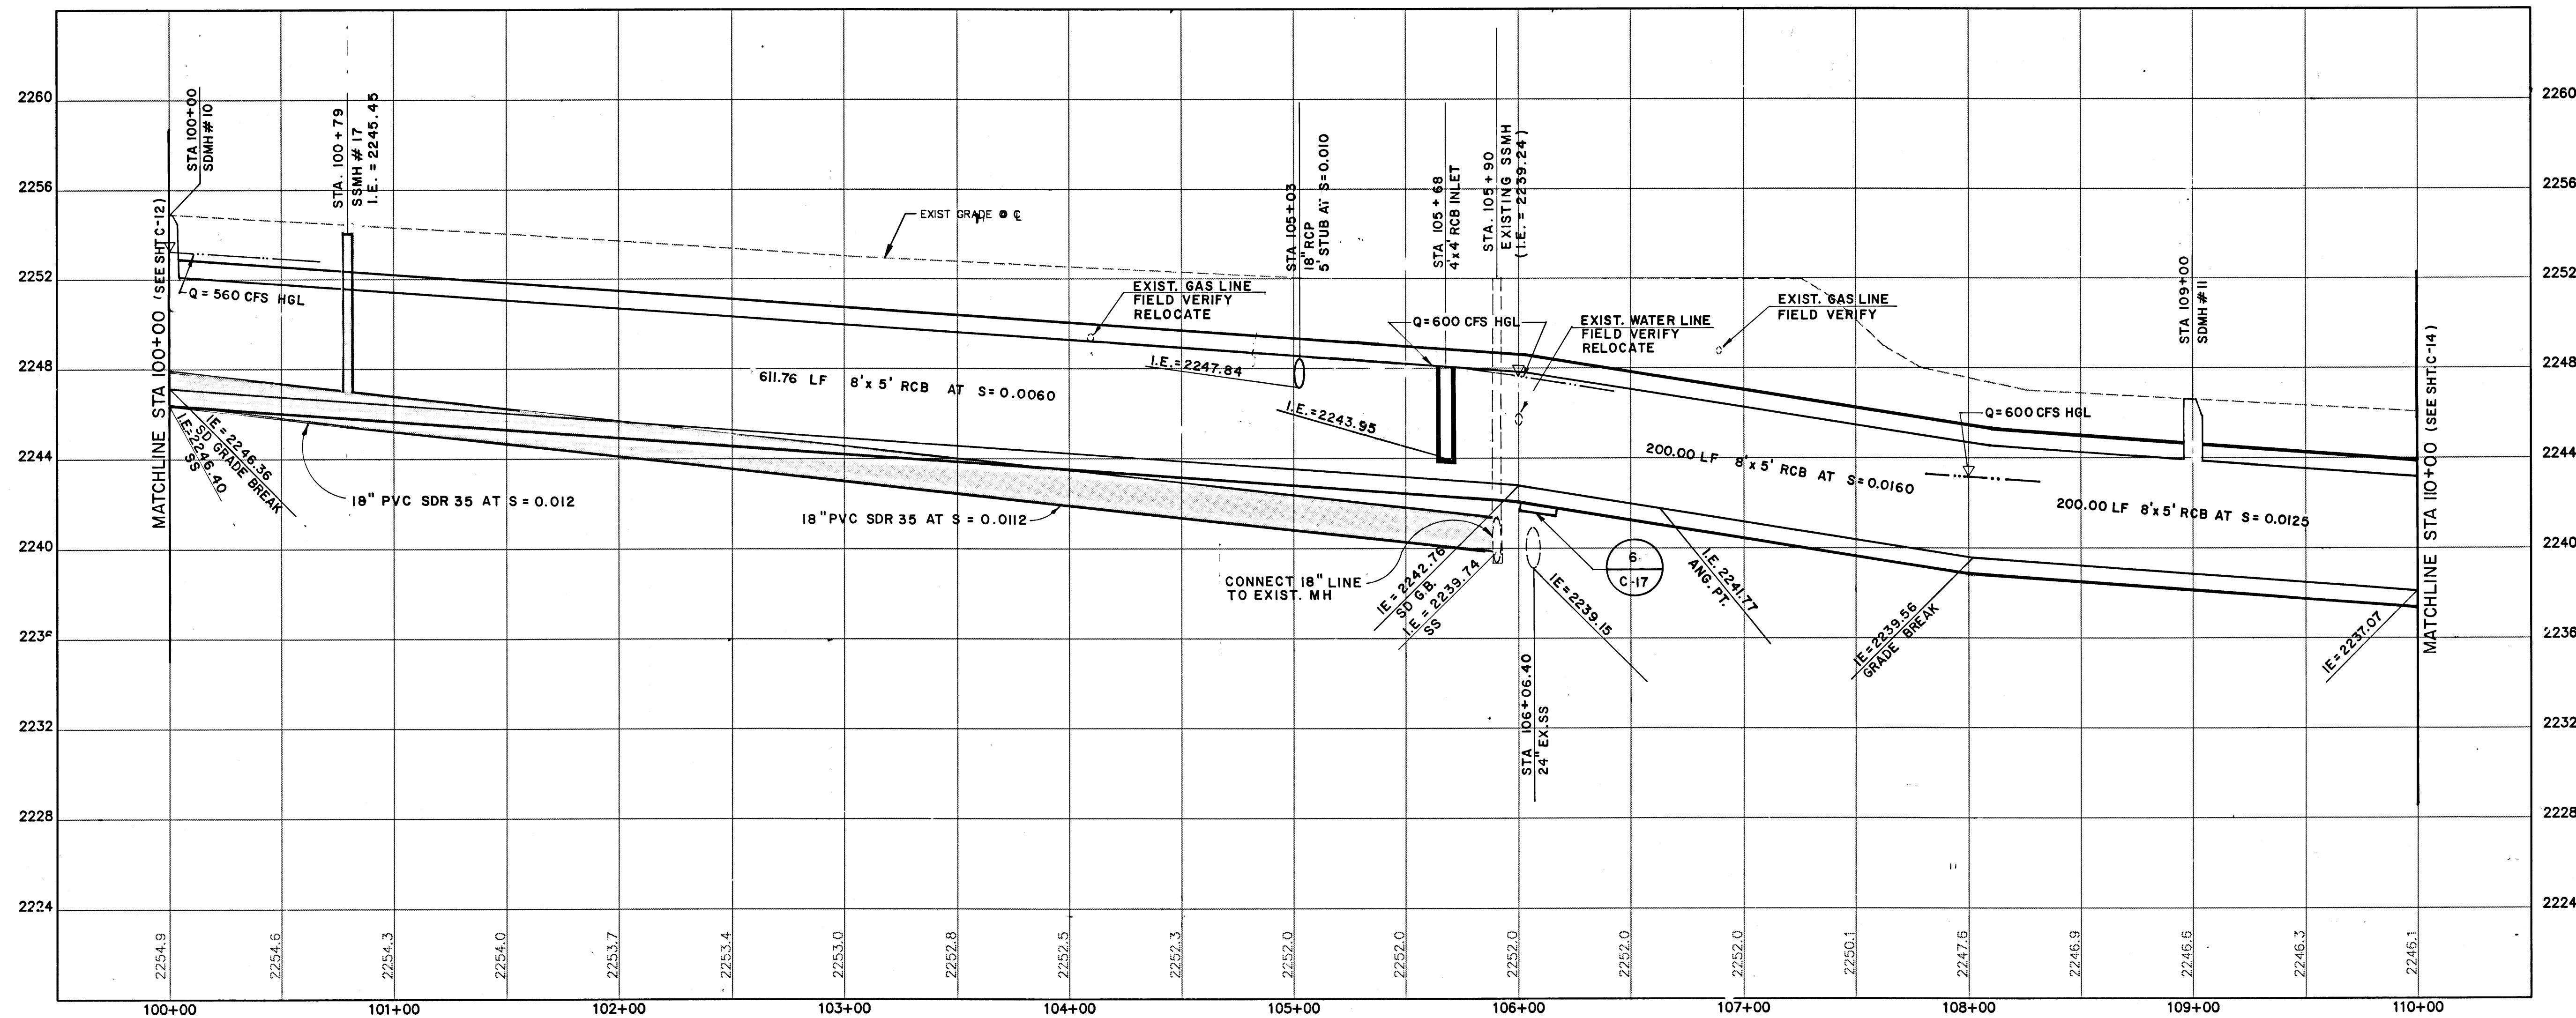

PLAN AND PROFILE

GOWAN
OUTFALL
STA. 100+00 - STA. 110+00


JOB NUMBER 90081
DESIGNED BY WH
DRAWN BY PA
CHECKED BY TP
DATE 9-25-91

SHEET NUMBER
C-13
13 OF 20

POGGEMEYER DESIGN GROUP
PLANNERS
ENGINEERS
SURVEYORS

1140 ALMOND TREE LANE, SUITE 306 LAS VEGAS, NEVADA 89104 (702) 735-5106

ANY INFORMATION OR DATA ON THIS DRAWING IS NOT INTENDED TO BE SUITABLE FOR REUSE
BY ANY PERSON, FIRM, OR ORGANIZATION FOR ANY PURPOSES OTHER THAN THAT FOR WHICH
IT WAS PREPARED. THE USER OF THIS DRAWING SHALL BE RESPONSIBLE FOR OBTAINING
ADDITIONAL INFORMATION AND DATA AS NECESSARY TO COMPLETE THE PROJECT AND FOR
ADAPTING THE DESIGN TO THE SPECIFIC PURPOSES FOR WHICH IT IS USED. THE USER
SHALL BE RESPONSIBLE FOR OBTAINING ALL NECESSARY PERMITS AND FOR OBTAINING
THE USER'S SOLE RISK AND WITHOUT LIABILITY TO THE ENGINEER.

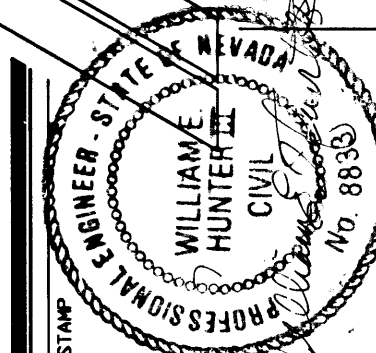

WILLIAM HUNTER
Nevada
Professional Engineer
No. 8830

731-53

