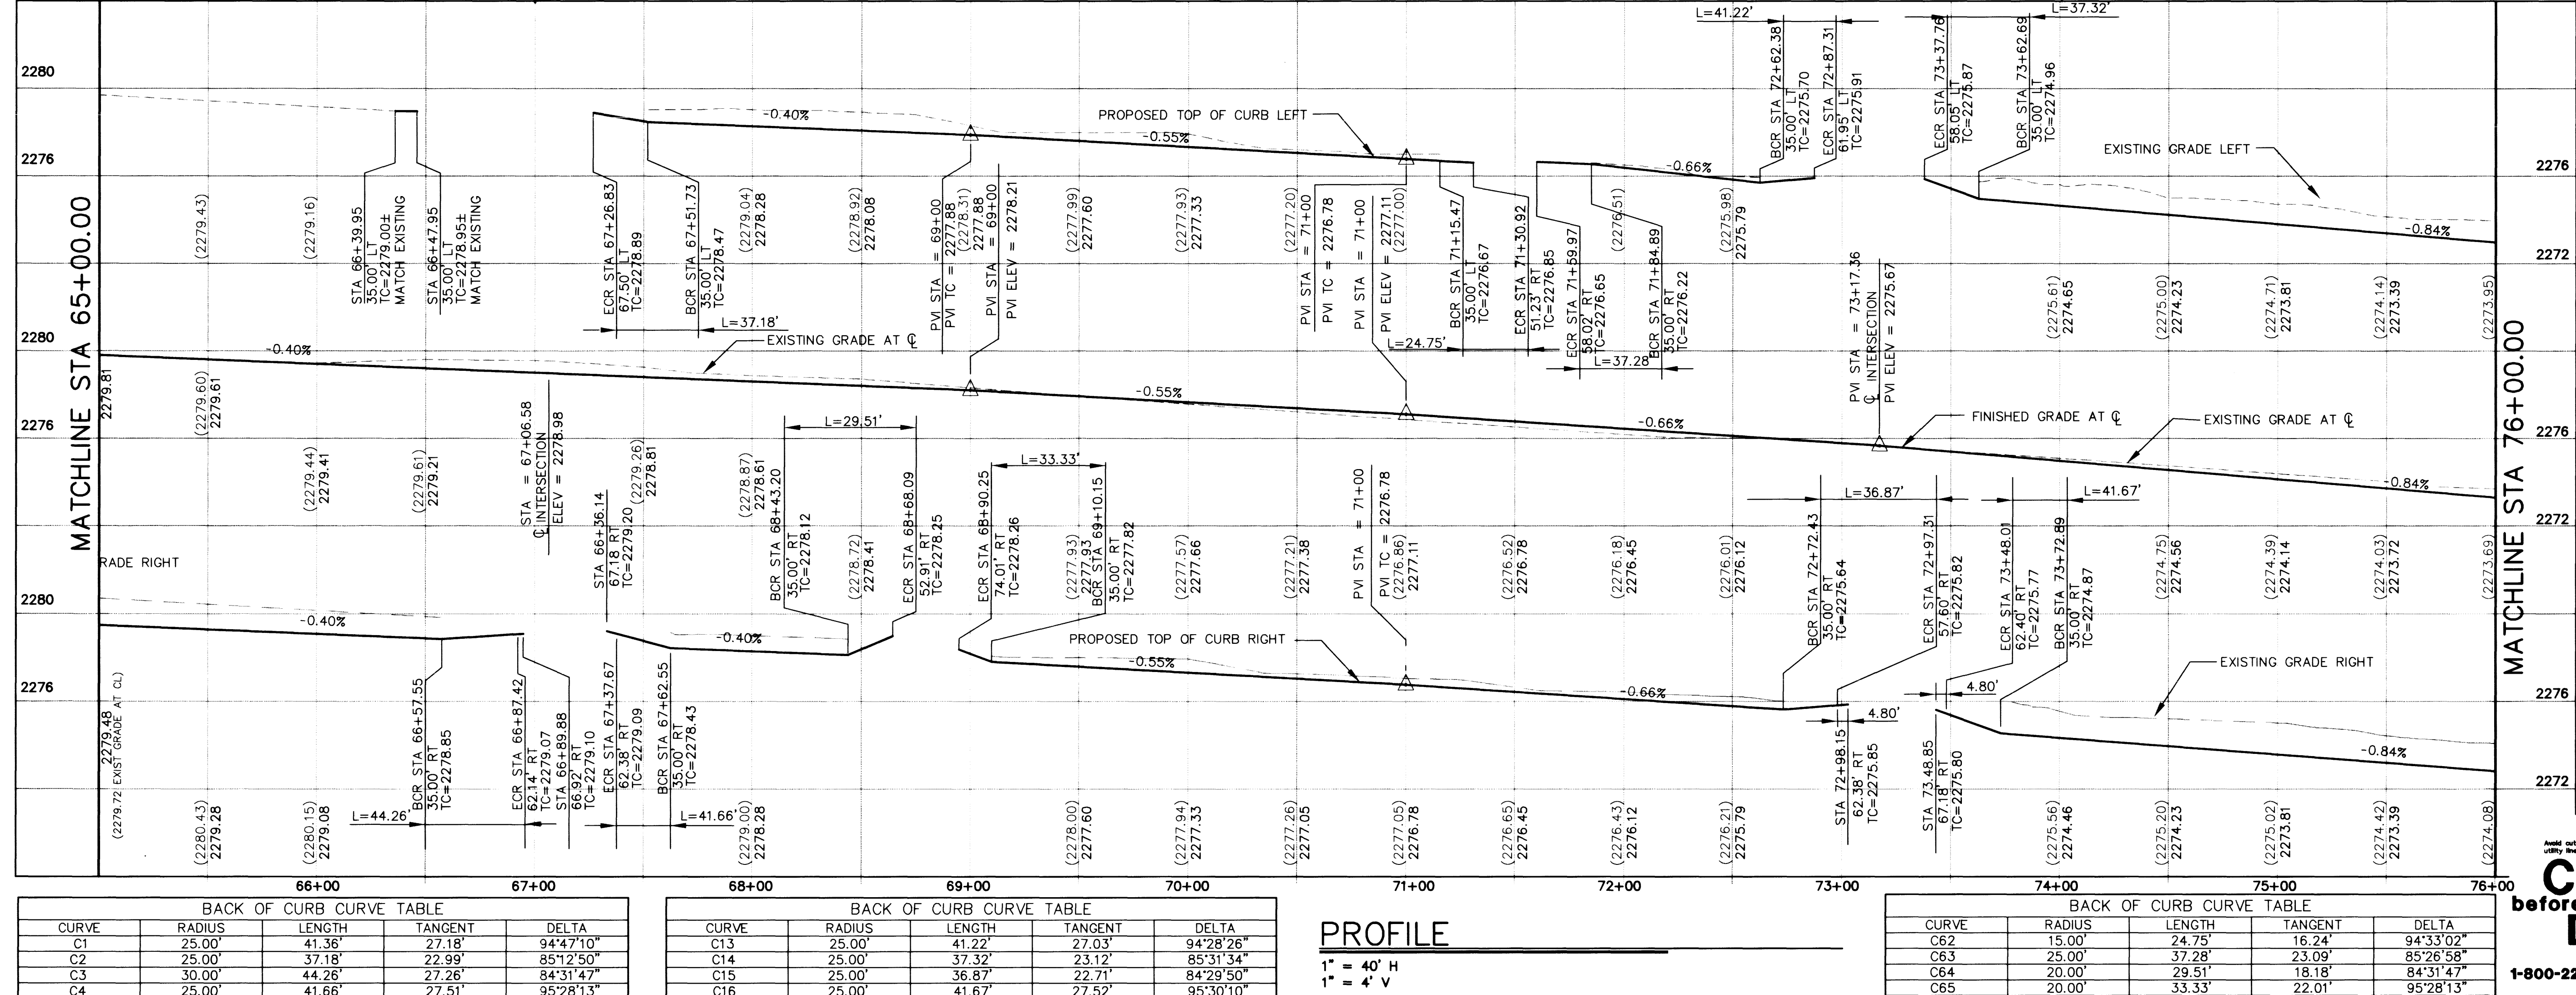


GOWAN ROAD IMPROVEMENT PROJECT FROM US-95 TO DECATUR BOULEVARD	
PLAN AND PROFILE GOWAN RD. STA 65+00 TO 76+00	
JOB NUMBER	1003003
DESIGNED BY	JJD
DRAWN BY	RCP
CHECKED BY	TEP
DATE	05.11.98
SHEET NUMBER C-6 21 OF 63	