
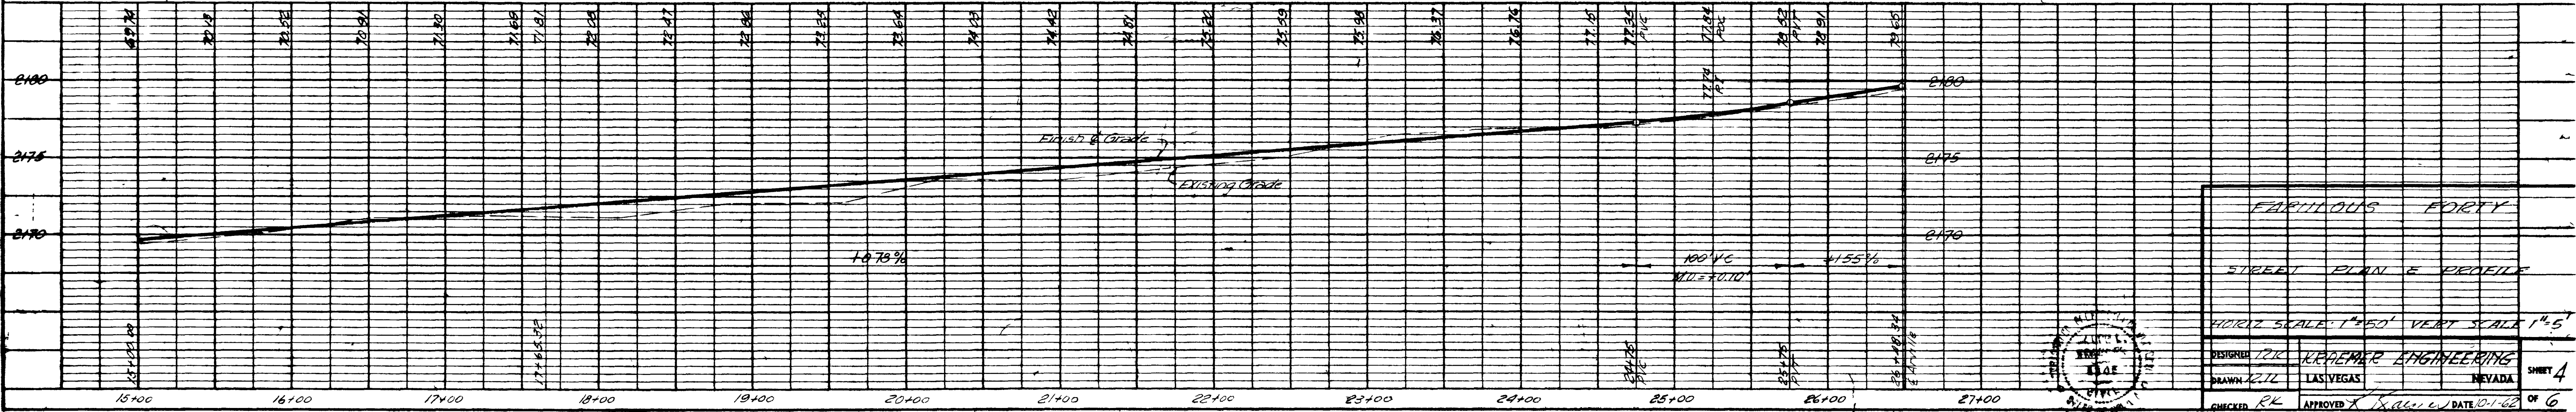
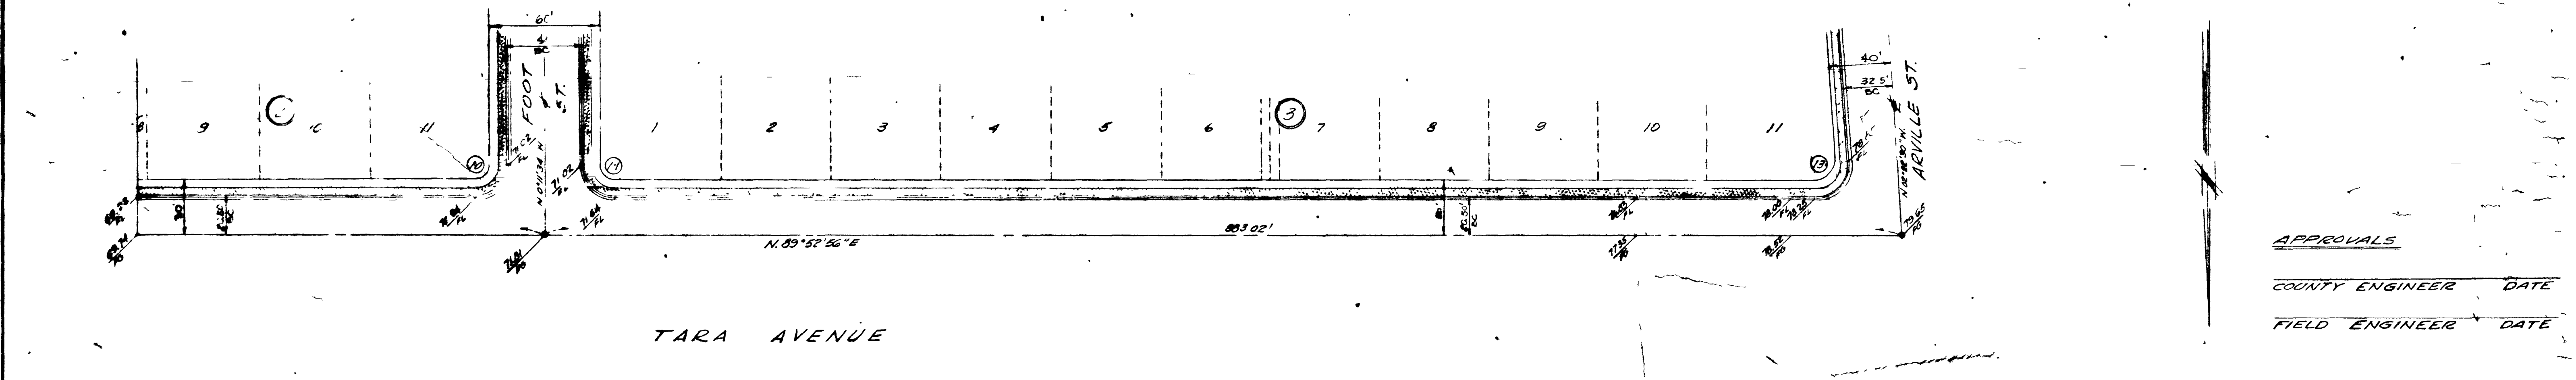
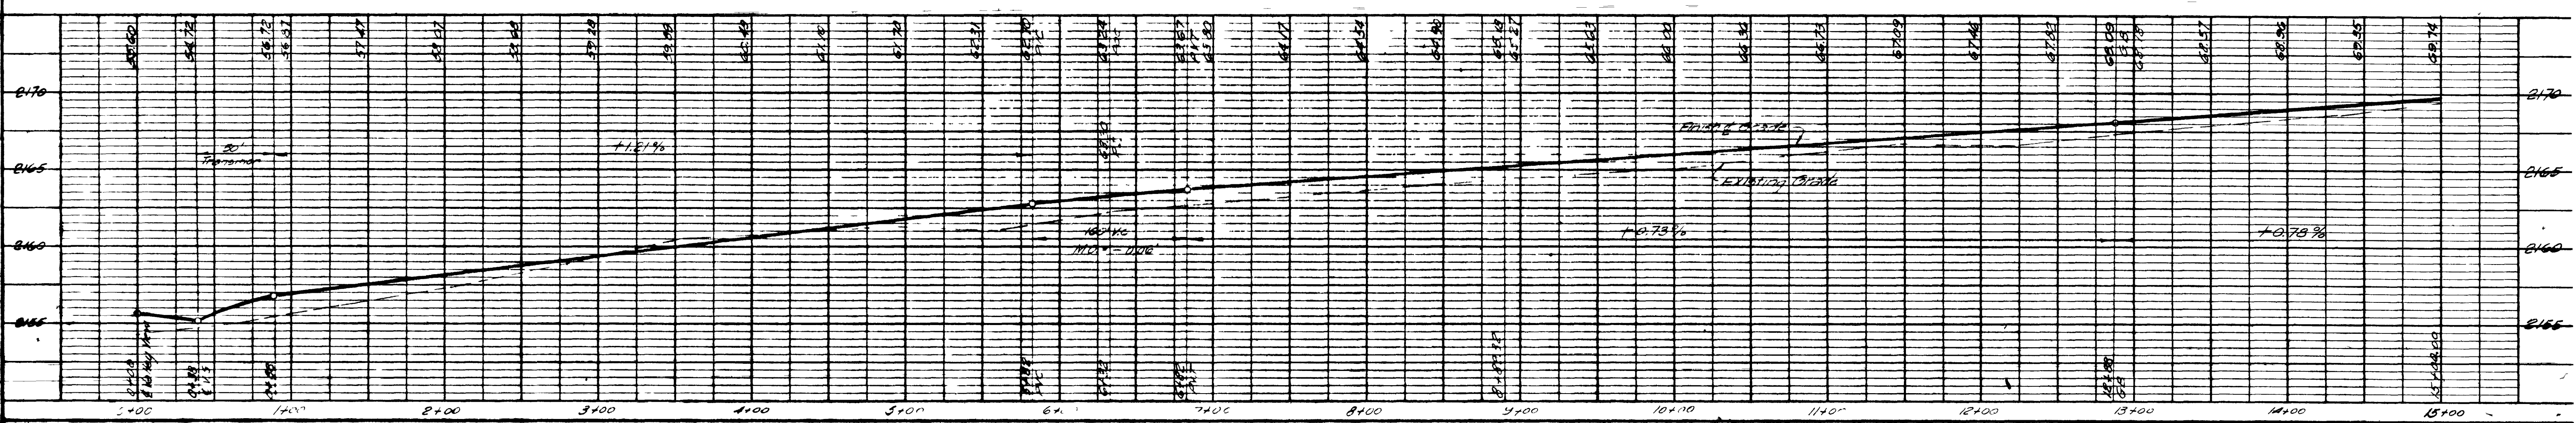


DATE	BY	DESCRIPTION

DATE	BY	DESCRIPTION

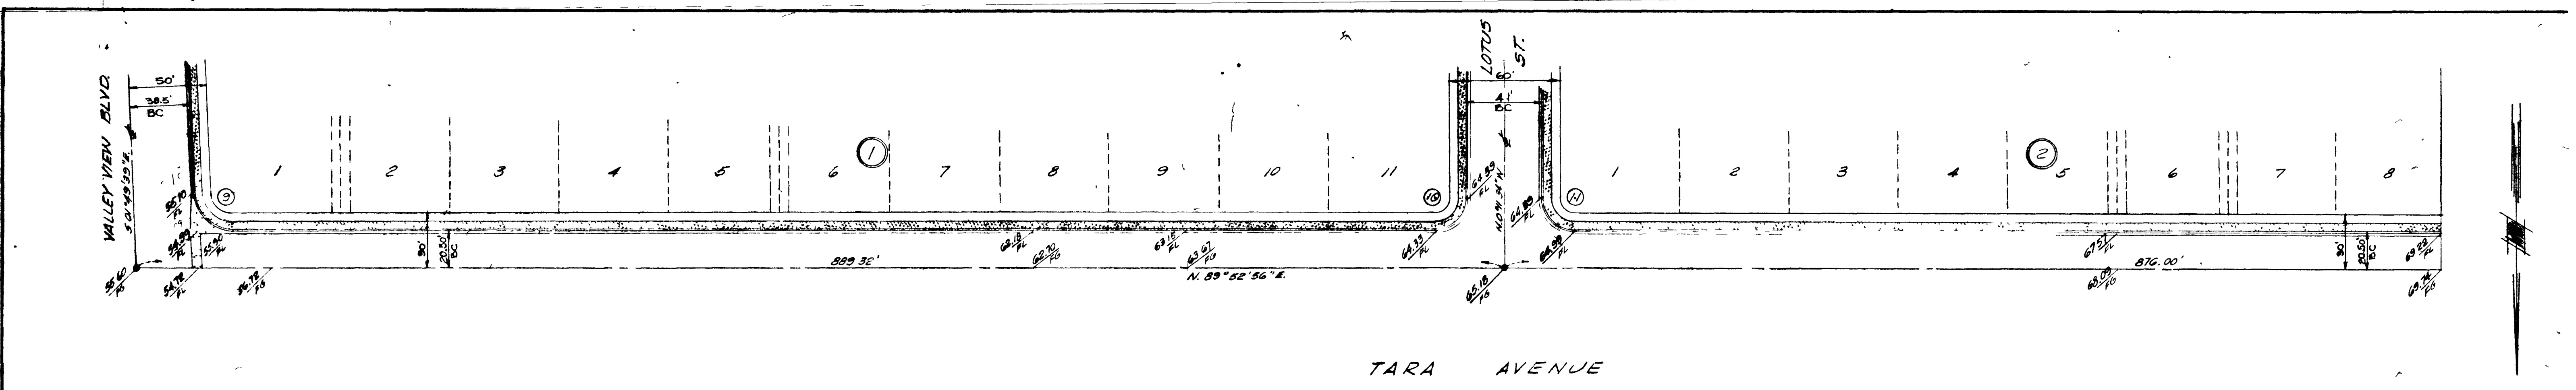


APPROVALS
 COUNTY ENGINEER DATE
 FIELD ENGINEER DATE



FABULOUS FORTY
 STREET PLAN & PROFILE
 HORIZ. SCALE: 1"=50' VERT. SCALE: 1"=5'
 DRAWN: J.L. LAS VEGAS, NEVADA
 CHECKED: R.L. APPROVED: X (Signature) DATE: 10/7/31

PLATE 2 PLAN, PROFILE & P&R STANDARD
 KEUFFEL & ESSER CO., NEW YORK
 MADE IN U.S.A.

4061

 

PARA AVENUE

  

PARA AVENUE

ATTENTION.
 FIRST DRAWING - 1924
 FLOOR PLAN - 1924

