

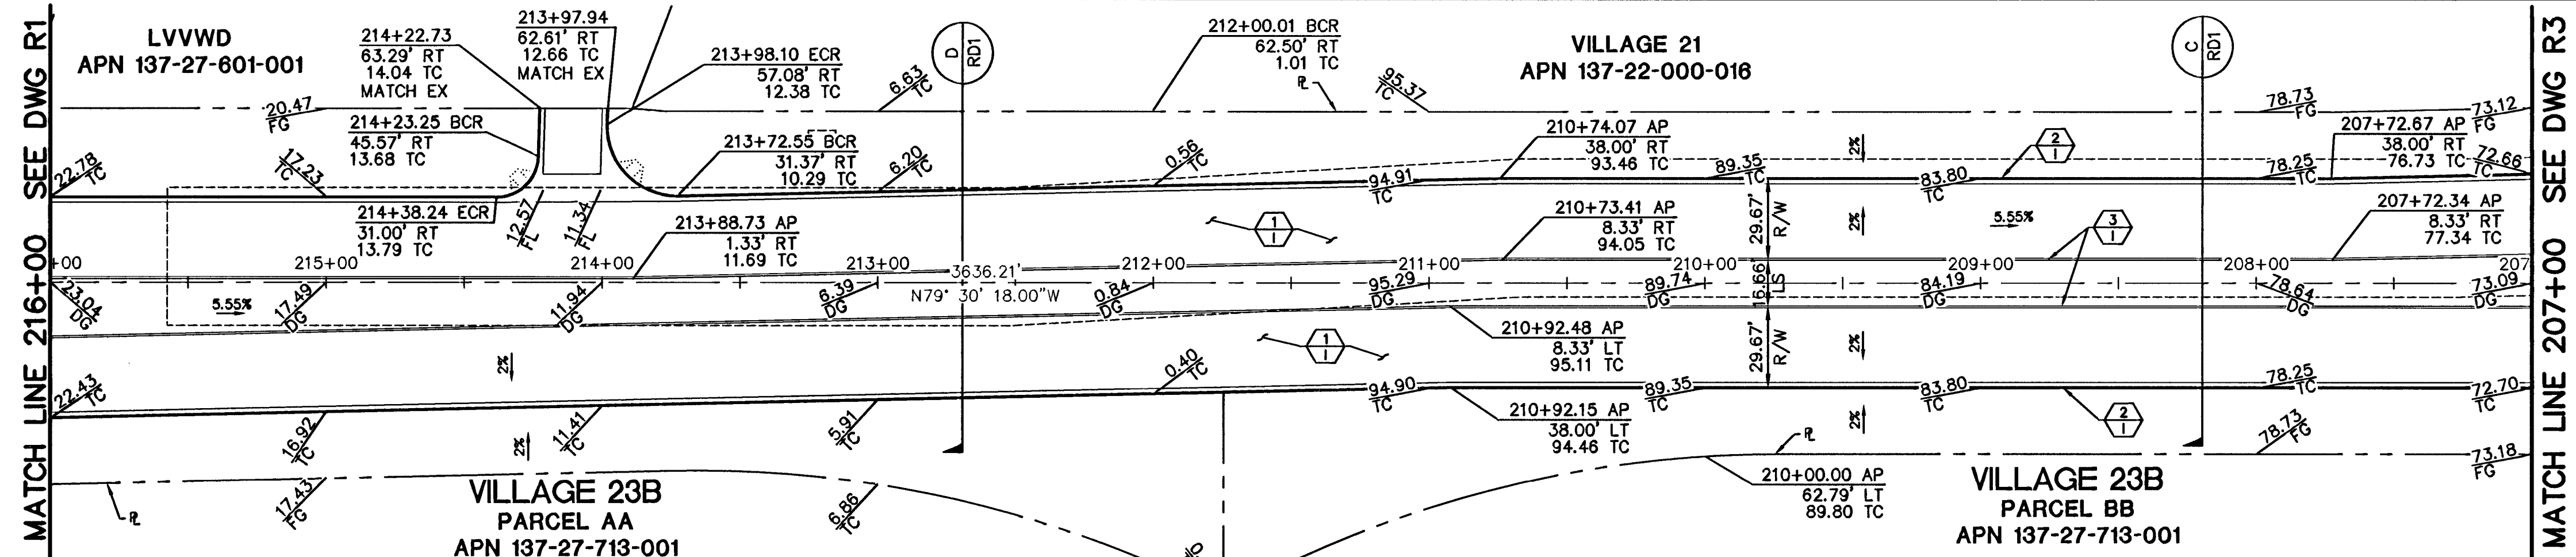
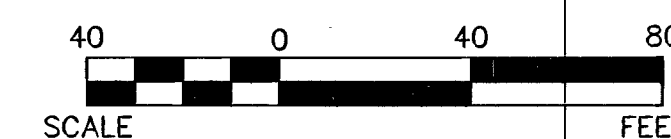


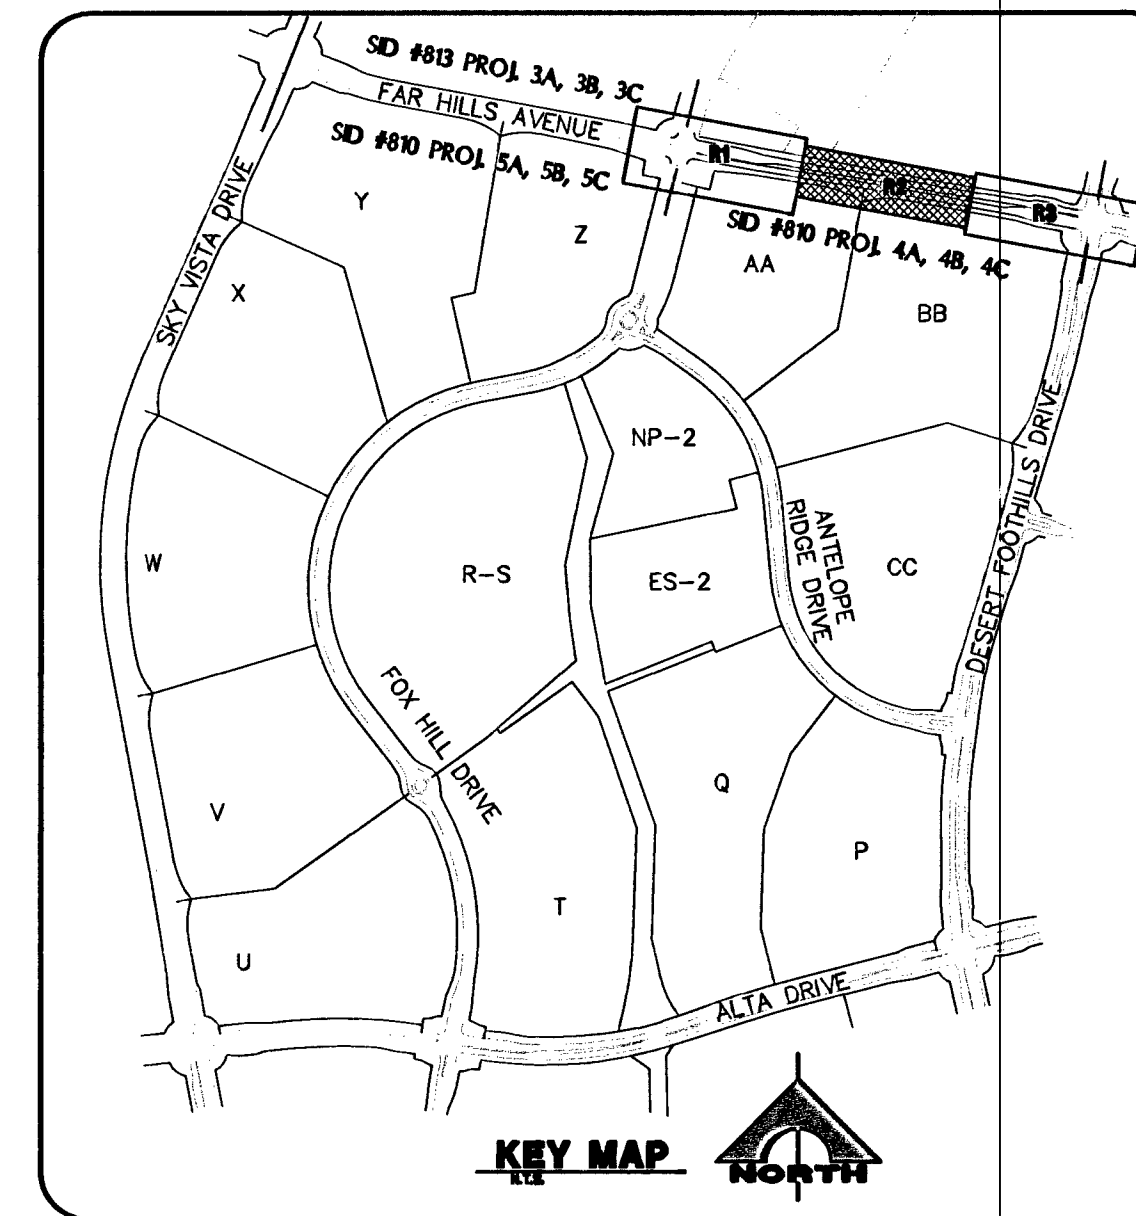

FAR HILLS AVENUE (PUBLIC)

SID #810 PROJECTS 4A, 4B, 4C, 5A, 5B, 5C

SCALE: HORIZ. 1" = 40'
VERT. 1" = 8'

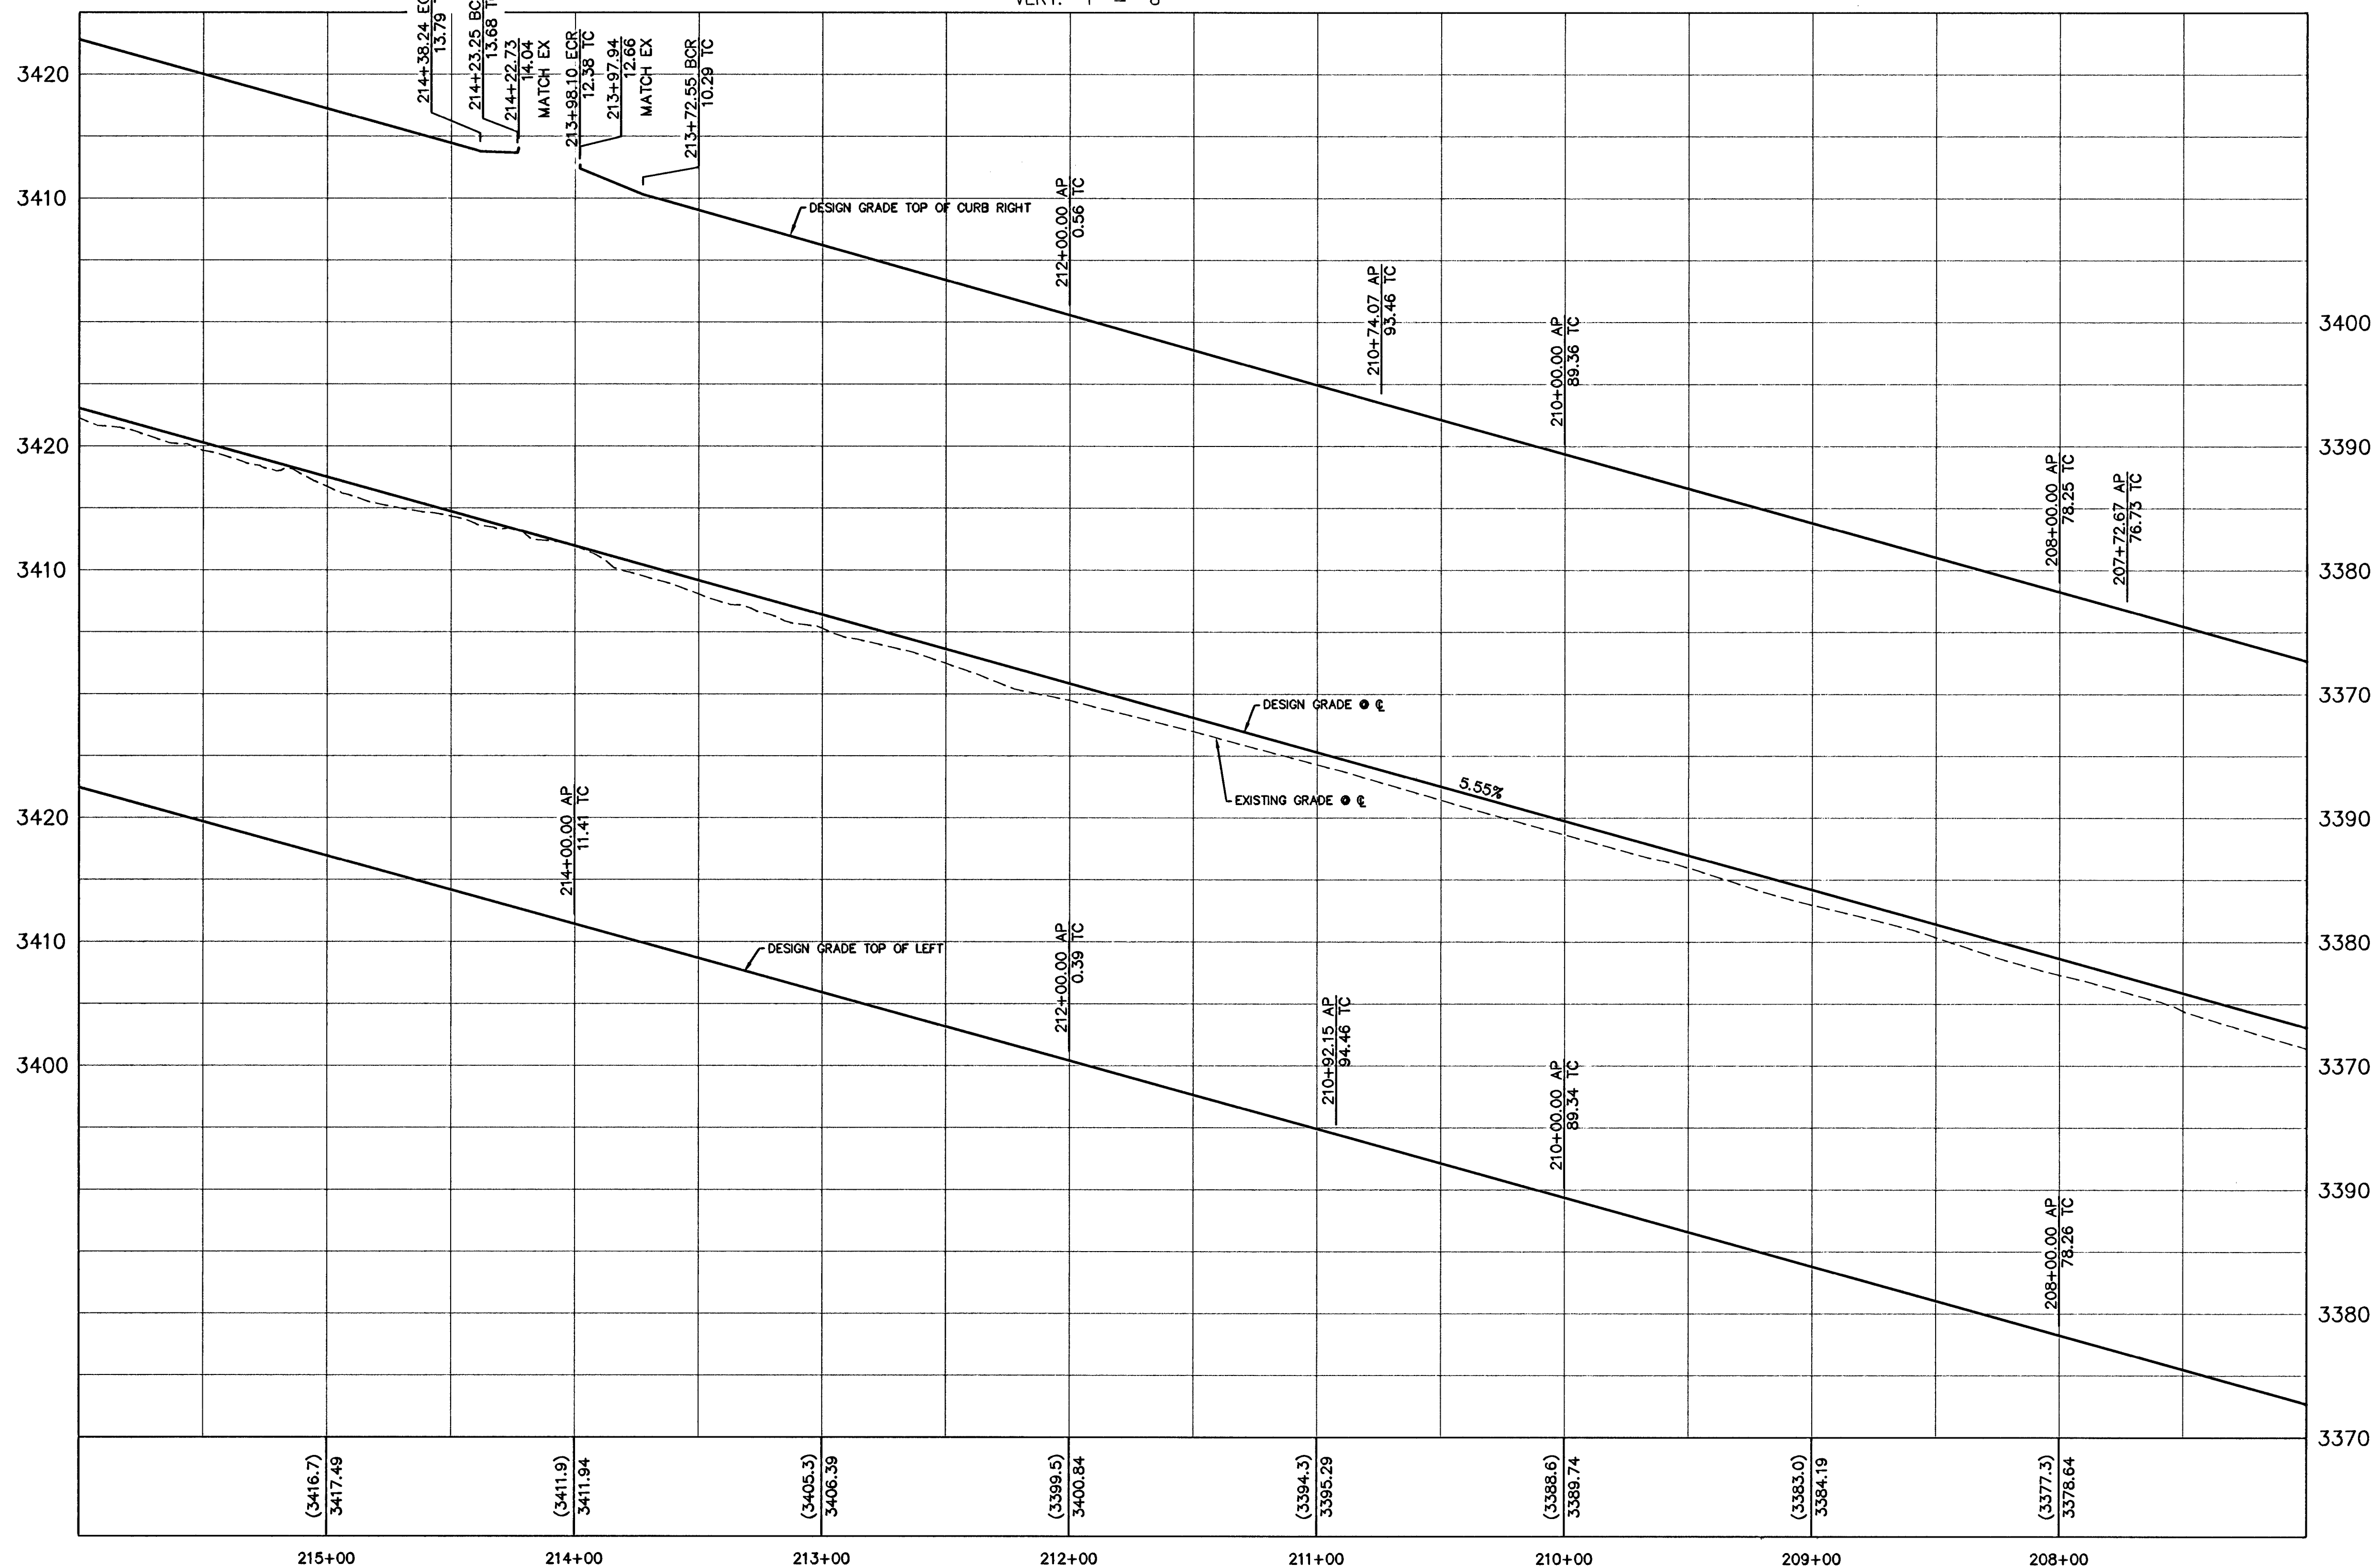

CONSTRUCTION NOTES			
IMPROVEMENTS			
1	INSTALL A.C. PAVEMENT PER SHEET R01		
2	INSTALL 6" "L" TYPE CURB & GUTTER	(S-47)	S
3	INSTALL "A" TYPE ISLAND CURB	(S-50)	S
4	INSTALL CONCRETE BUS TURNOUT	(234.1)	USD
5	INSTALL HANDICAP RAMP CURB DEPRESSION.		

BENCHMARK			
BM #	DESCRIPTION	NAVD 88 DATUM	NAVD 88 DATUM
SLV09-34NE6	RIVET AND PLATE IN TOP OF CURB @ NORTHEAST CORNER OF DESERT FOOTHILLS AND ALTA DRIVE	3304.45 (FEET)	1007.197 (METERS)

NOTE
THIS SET OF DRAWINGS IS BASED UPON NAVD 88 DATUM. PREVIOUS DRAWINGS MAY BE BASED ON OTHER DATUM. CARE SHOULD BE OBSERVED WHEN UTILIZING THIS SET OF DRAWINGS.

BASIS OF BEARINGS
NORTH 89°45'05" EAST BEING THE SOUTH LINE OF THE SOUTHWEST QUARTER (SW 1/4) OF SECTION 35, TOWNSHIP 20 SOUTH, RANGE 59 EAST, M.D.M., AS SHOWN BY MAP ON FILE IN FILE 91, PAGE 28 OF PARCEL MAPS IN THE CLARK COUNTY RECORDER'S OFFICE, CLARK COUNTY, NEVADA.

Call before you Dig
Call 811
OR
1-800-227-2600
CLARK COUNTY TRADING OPERATIONS
1-702-455-7544

CALL BEFORE YOU DO OVERHEAD
AVOID HITTING OVERHEAD POWER LINES. IT'S COSTLY.
1-702-227-2929

FAST
Call before you UnderGround.
1-702-432-5300
FREEDOM AND ARTISANAL SYSTEM OF TRANSPORTATION

PROJECT NO.	62023B-205
DESIGNER	DFK
DRAWN	HUF
CHECK	JLL
PLOT DATE	09-17-13
PLOT TIME	11:21:36

G.C. WALLACE COMPANIES
ENGINEERS | PLANNERS | SURVEYORS
1555 S. RAINBOW BOULEVARD - LAS VEGAS, NV 89146
T: 702.804.2000 - F: 702.804.2299 - GCWALLACE.COM
LAS VEGAS, MESQUITE

THE HOWARD HUGHES COMPANY, LLC
FAR HILLS AVENUE IMPROVEMENTS - PHASE 1
DESERT FOOTHILLS DRIVE TO FOX HILL DRIVE

ROADWAY PLAN AND PROFILE 2

DRAWING
R2
21 OF 29 SHTS

H #50132
CLV # 107y 6128