



BLOCK ONE - CASINO CENTER TO THIRD STREET

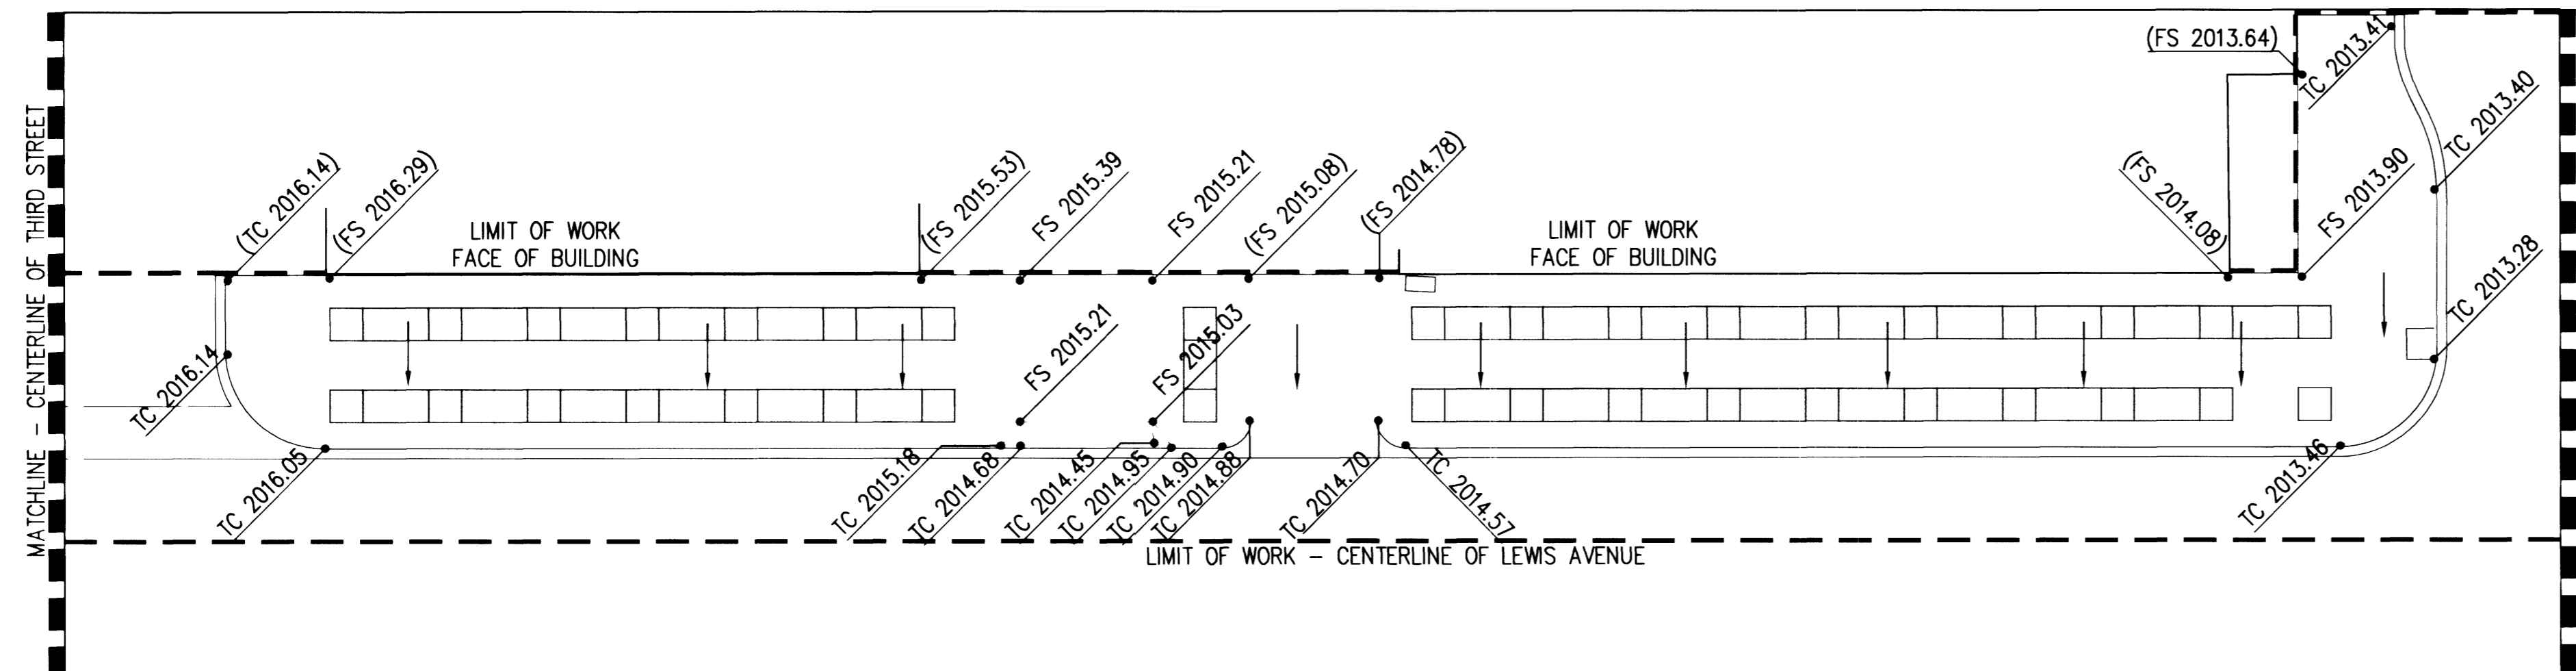

BLOCK TWO - THIRD STREET TO FOURTH STREET

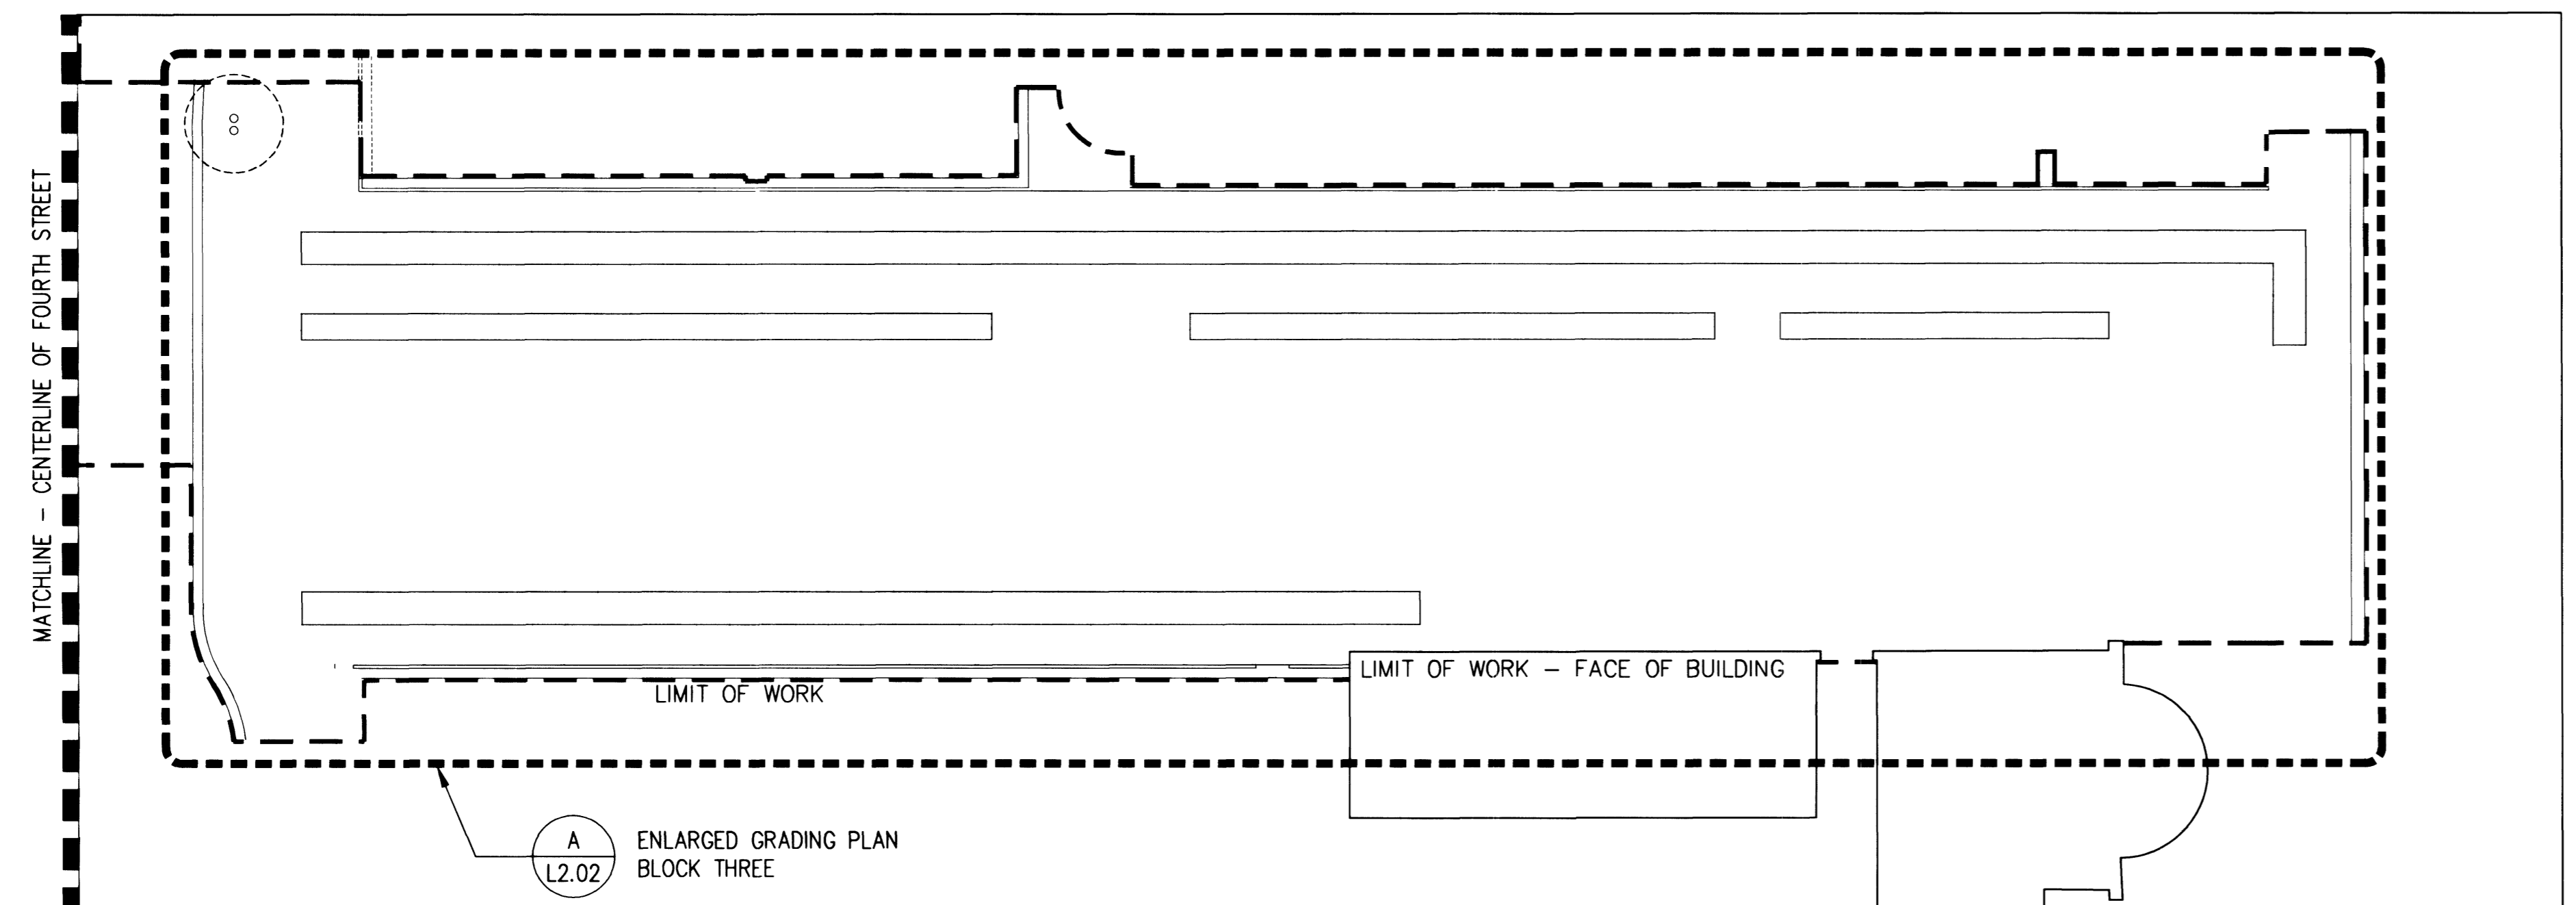

BLOCK THREE - FOURTH STREET TO LAS VEGAS BOULEVARD

GRADING NOTES

1. FOR EXISTING TOPOGRAPHY INCLUDING GRADES, UTILITIES, PROPERTY LINES, LIMITS OF ROADWAYS, CURBS AND GUTTERS, EXISTING TREES, ETC., REFER TO THE CIVIL DRAWINGS.
2. ALL FINISHED GRADES SHALL PROVIDE FOR NATURAL RUNOFF OF WATER WITHOUT LOW SPOTS OR POCKETS. SET FLOW LINES ACCURATELY AND PROVIDE A MINIMUM 3/4% GRADIENT TO TOP OF CURB UNLESS OTHERWISE NOTED.
3. HOLD TOPS OF WALLS AND FENCES LEVEL UNLESS OTHERWISE INDICATED.
4. MATCH EXISTING GRADES AT FACES OF BUILDINGS AND ALLEYS ALONG LIMIT OF WORK.
5. FOR TOP OF CURB AND GUTTER GRADES, SEE CIVIL DRAWINGS.


LEGEND

- INDICATES EXTENT OF 5' WDE 3' DEEP TRENCH FILLED WITH STRUCTURAL SOIL, SEE SPECIFICATIONS.
- INDICATES DIRECTION OF SLOPE WITH A MINIMUM 3/4% GRADIENT FROM THE BUILDING EDGE TO THE TOP OF THE CURB.
- EXISTING GRADES: CONTRACTOR TO VERIFY AND REPORT DISCREPANCIES TO CITY ENGINEER PRIOR TO CONSTRUCTION.
- PROPOSED GRADES
- TOP OF CURB GRADES ARE SHOWN FOR REFERENCE ONLY. CONFIRM ALL GRADES WITH CIVIL DRAWINGS SHET. C3.01 & C3.02

ABBREVIATIONS

- AD AREA DRAIN
- BC BOTTOM OF CURB
- FS FINISHED SURFACE
- FL FLOW LINE
- INV INVERT
- LP LOW POINT
- SIM SIMILAR
- TC TOP OF CURB
- TW TOP OF WALL
- TYP TYPICAL

KEY MAP - LEWIS AVENUE

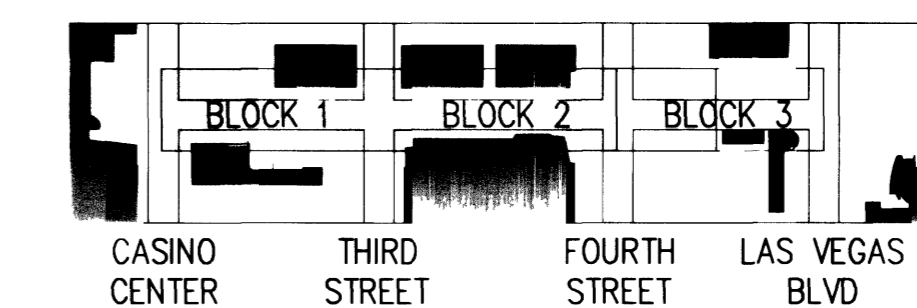

NO.	DATE	DESCRIPTION	APP'D.

Laguna Beach  
 Houston  
 Dallas  
 San Francisco  
**SWA**  
 Sausalito  
 2200 Bridgeway Boulevard  
 P.O. Box 5904  
 Sausalito  
 CA 94966-5904  
 www.swagroup.com

**LEWIS AVENUE CORRIDOR IMPROVEMENTS**  
 FPN STP-0170(075)  
**SITE GRADING PLAN**  
**CASINO CENTER TO LAS VEGAS BLVD.**

TITLE:  
 SHEET:  
**L2.01**

Sheet  
**L2.01**  
 16 of 46  
 DRAWING NO.  
**107-V3502**

10-31-01

BID NO. 02.1730.18