



BLOCK ONE - CASINO CENTER TO THIRD STREET

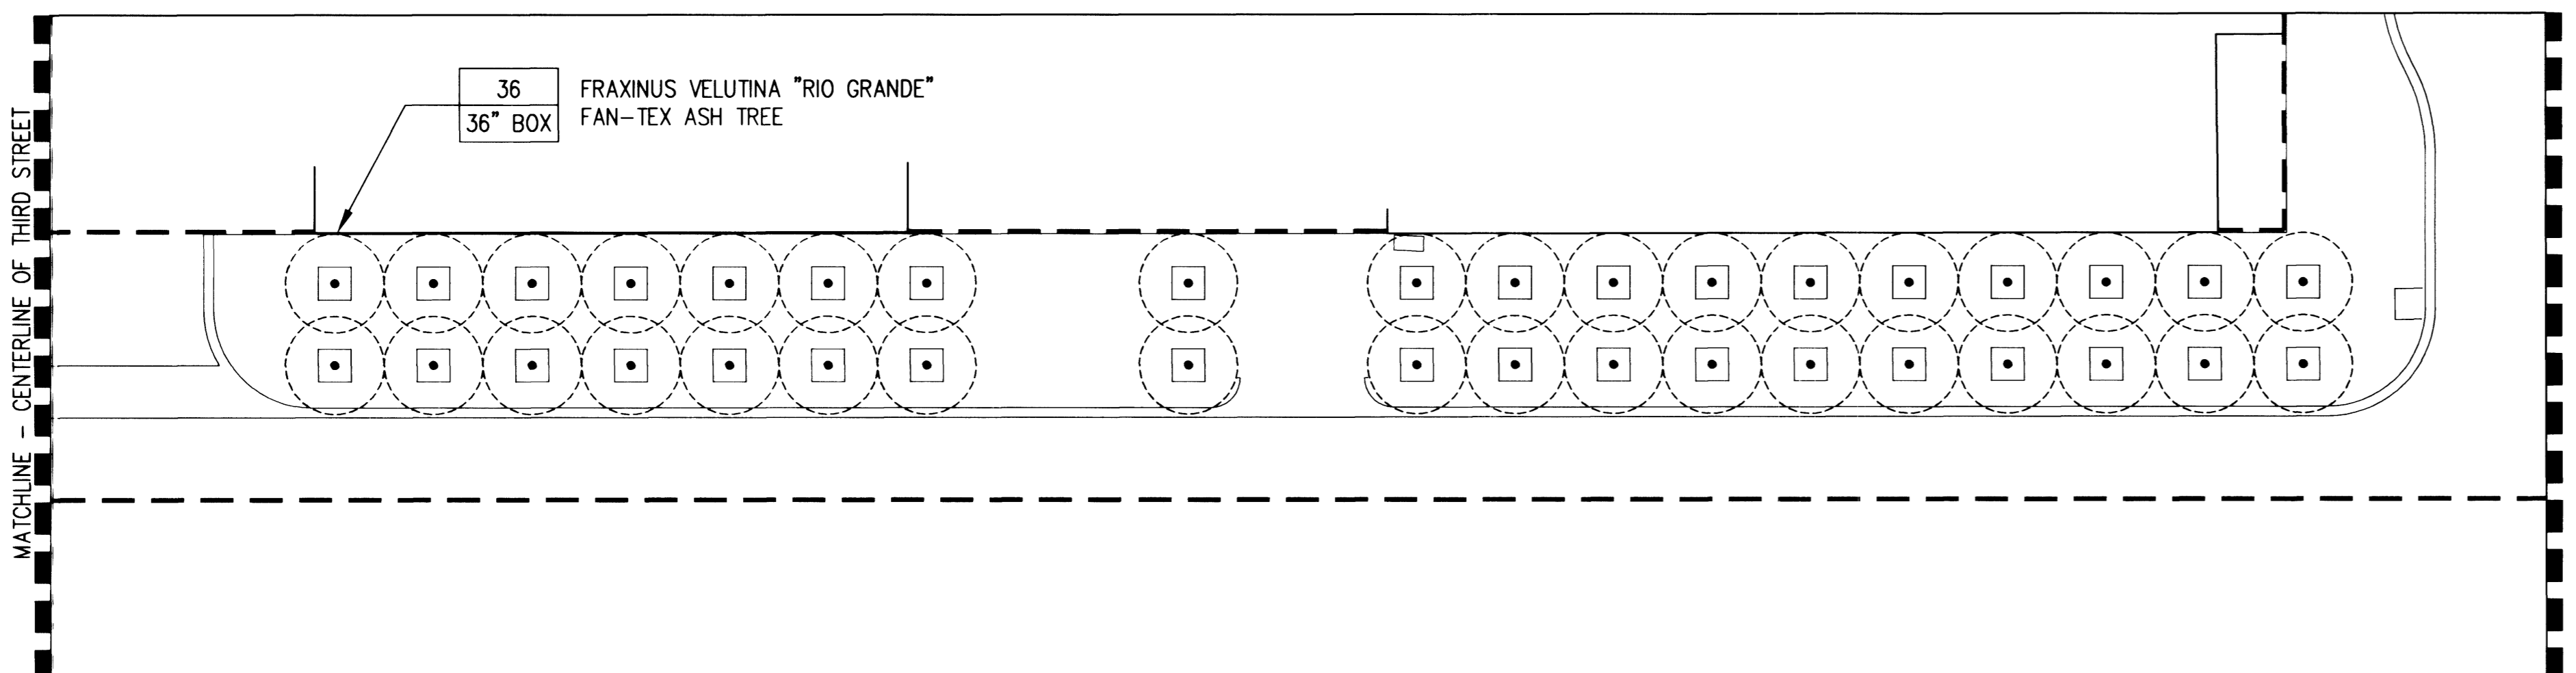

BLOCK TWO - THIRD STREET TO FOURTH STREET

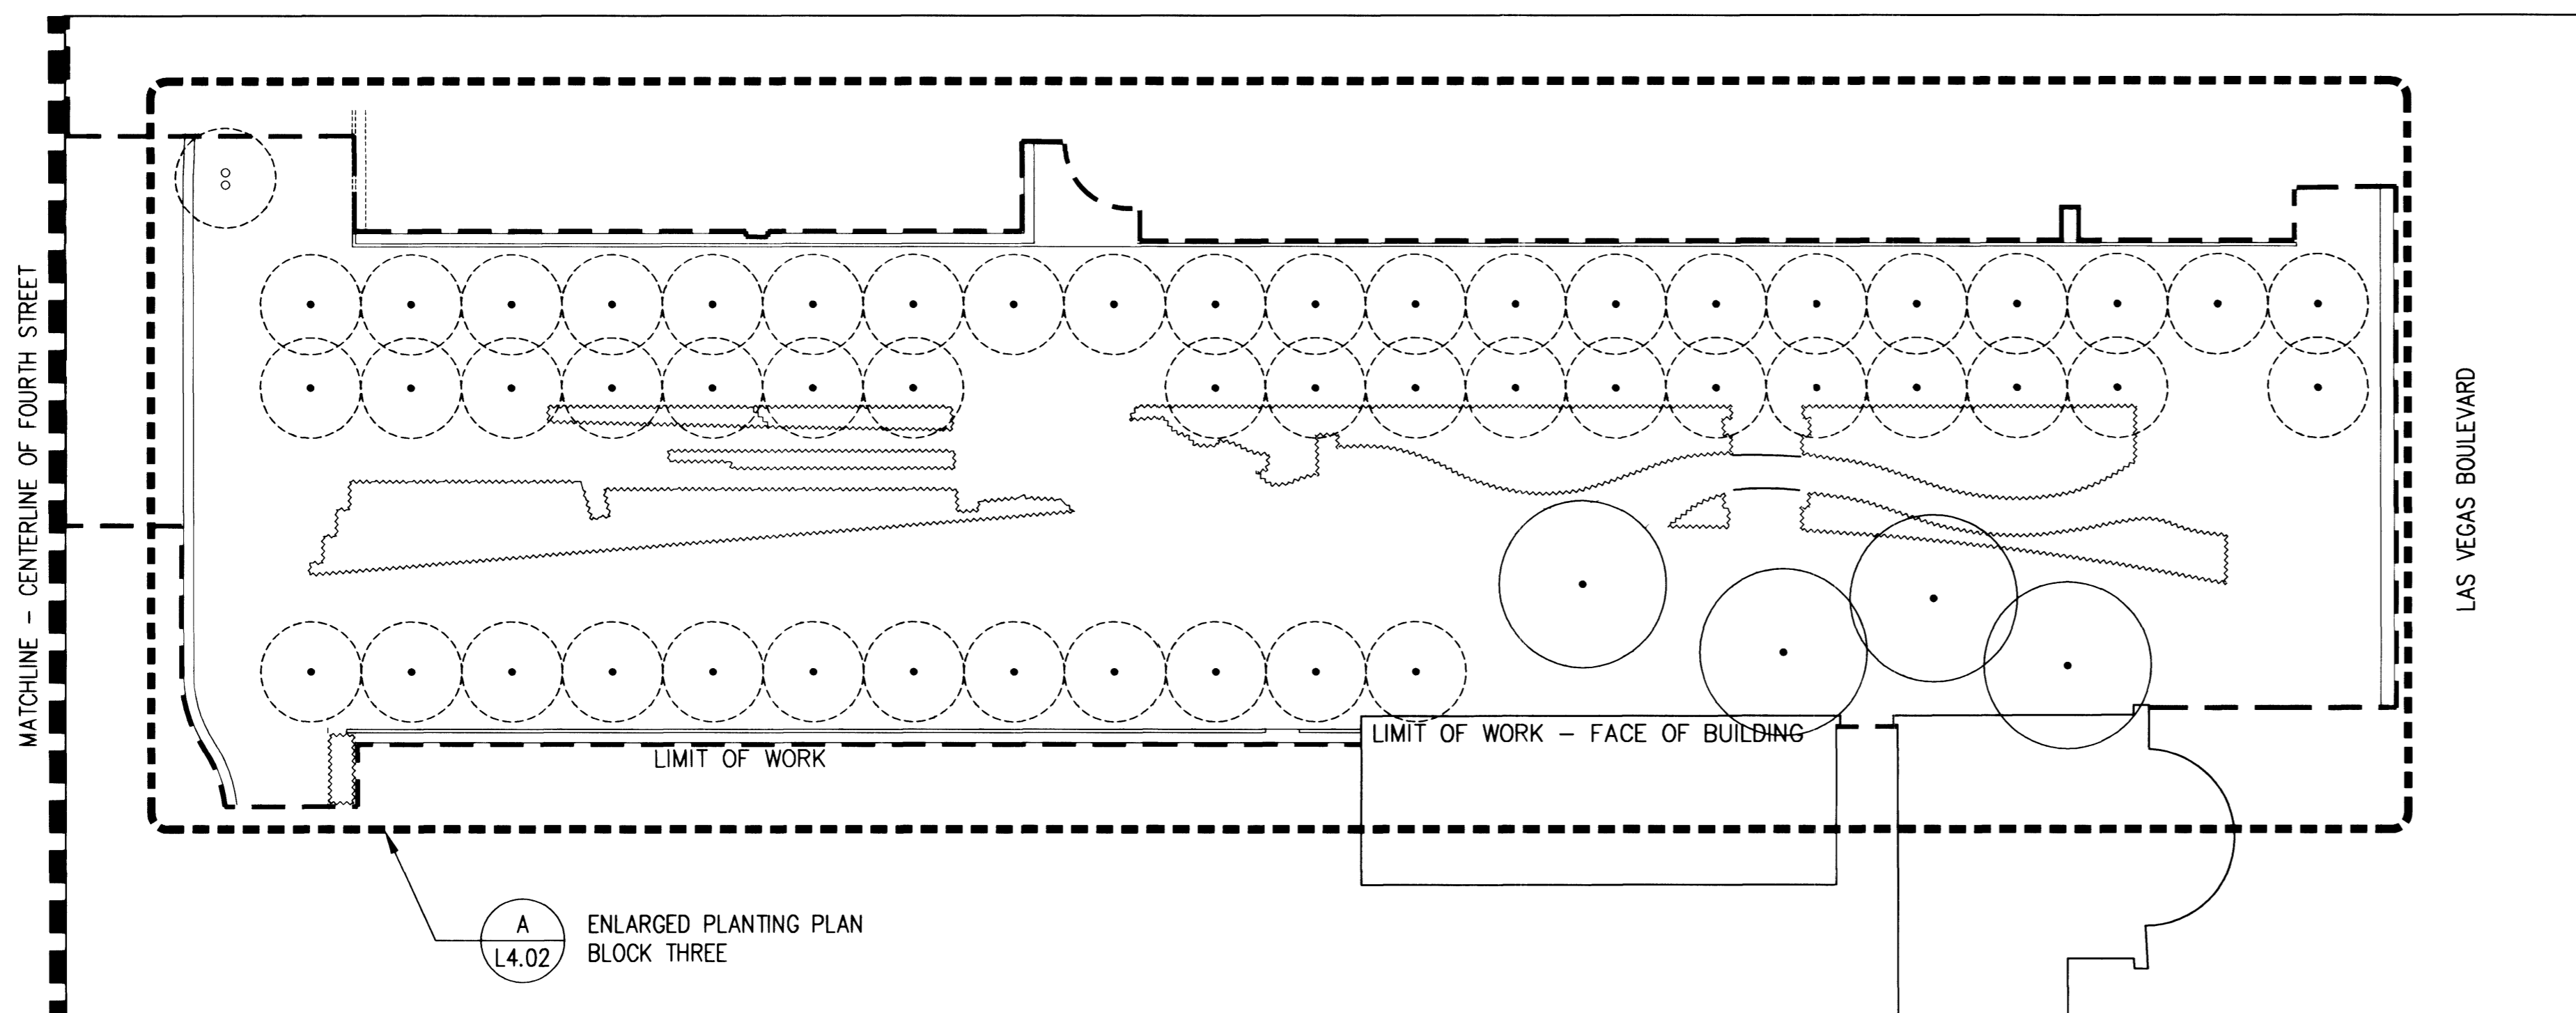

BLOCK THREE - FOURTH STREET TO LAS VEGAS BOULEVARD

PLANTING NOTES

1. PROVIDE MATCHING SIZES AND FORMS FOR EACH SPECIES OF TREE INSTALLED ON GRID OR SPACED EQUALLY IN ROWS AS SHOWN ON DRAWINGS. ALIGN TREES ACROSS WALKS. ADJUST SPACING AS NECESSARY, SUBJECT TO REVIEW BY THE LANDSCAPE ARCHITECT.


2. PROVIDE MATCHING SIZES AND FORMS FOR ALL HEDGE PLANTINGS. SPACE EQUALLY.

3. PLANT ESTABLISHMENT PERIOD TO LAST 365 DAYS.



PLANT LIST

SIZE	BOTANICAL NAME	COMMON NAME	REMARKS
TREES			
72 IN. BOX	CERCIDIUM FLORIDUM, DESERT MUSEUM	BLUE PALO VERDE	MULTI-BRANCH
36 IN. BOX	FRAXINUS VELUTINA, RIO GRANDE	FAN-TEX ASH	STANDARD
SHRUBS			
15 GAL.	CUPRESSUS SEMPERVIRENS, GLAUCA	ITALIAN CYPRESS	60 IN. O.C., SINGLE ROW
5 GAL.	DASYLIRION WHEELERI	DESERT SPOON	42 IN. O.C., TRIA. SP.
5 GAL.	EUONYMUS JAPONICA	JAPANESE EUONYMUS	24 IN. O.C., TRIA. SP.
5 GAL.	HESPERALOE PARVIFLORA	RED HESPERALOE	36 IN. O.C., TRIA. SP.

LEGEND:

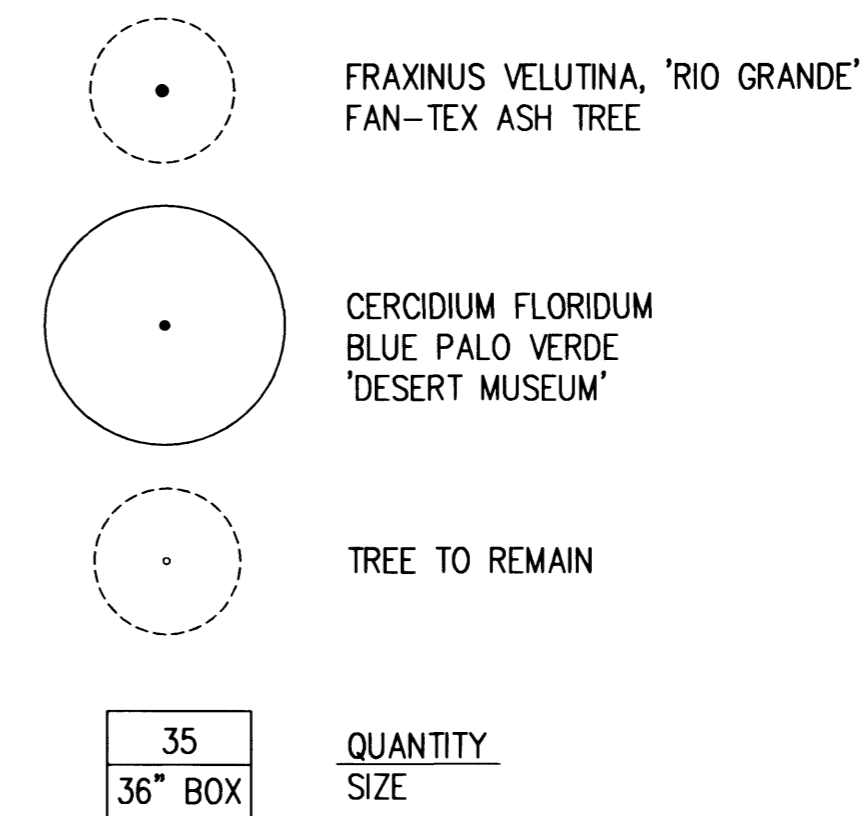

KEY MAP - LEWIS AVENUE

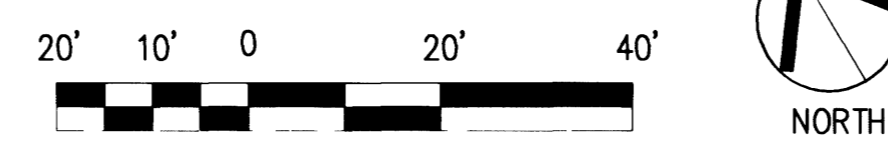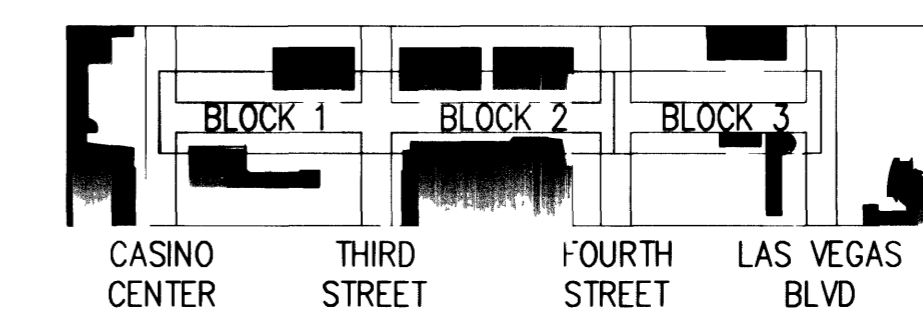

NO.	DATE	DESCRIPTION	APP'D.

REVISIONS

Laguna Beach
Houston
Dallas
San Diego
San Jose
Sausalito

SWA

2200 Bridgeway Boulevard
P.O. Box 5904
Sausalito
CA 94966-5904
www.swaincorp.com

TITLE: LEWIS AVENUE CORRIDOR IMPROVEMENTS FPN STP-0170(075)

SHEET: SITE PLANTING PLAN CASINO CENTER TO LAS VEGAS BLVD.

BID NO. 02:1730.18

Sheet **L4.01**
26 of 46
DRAWING NO. **107-V3502**