


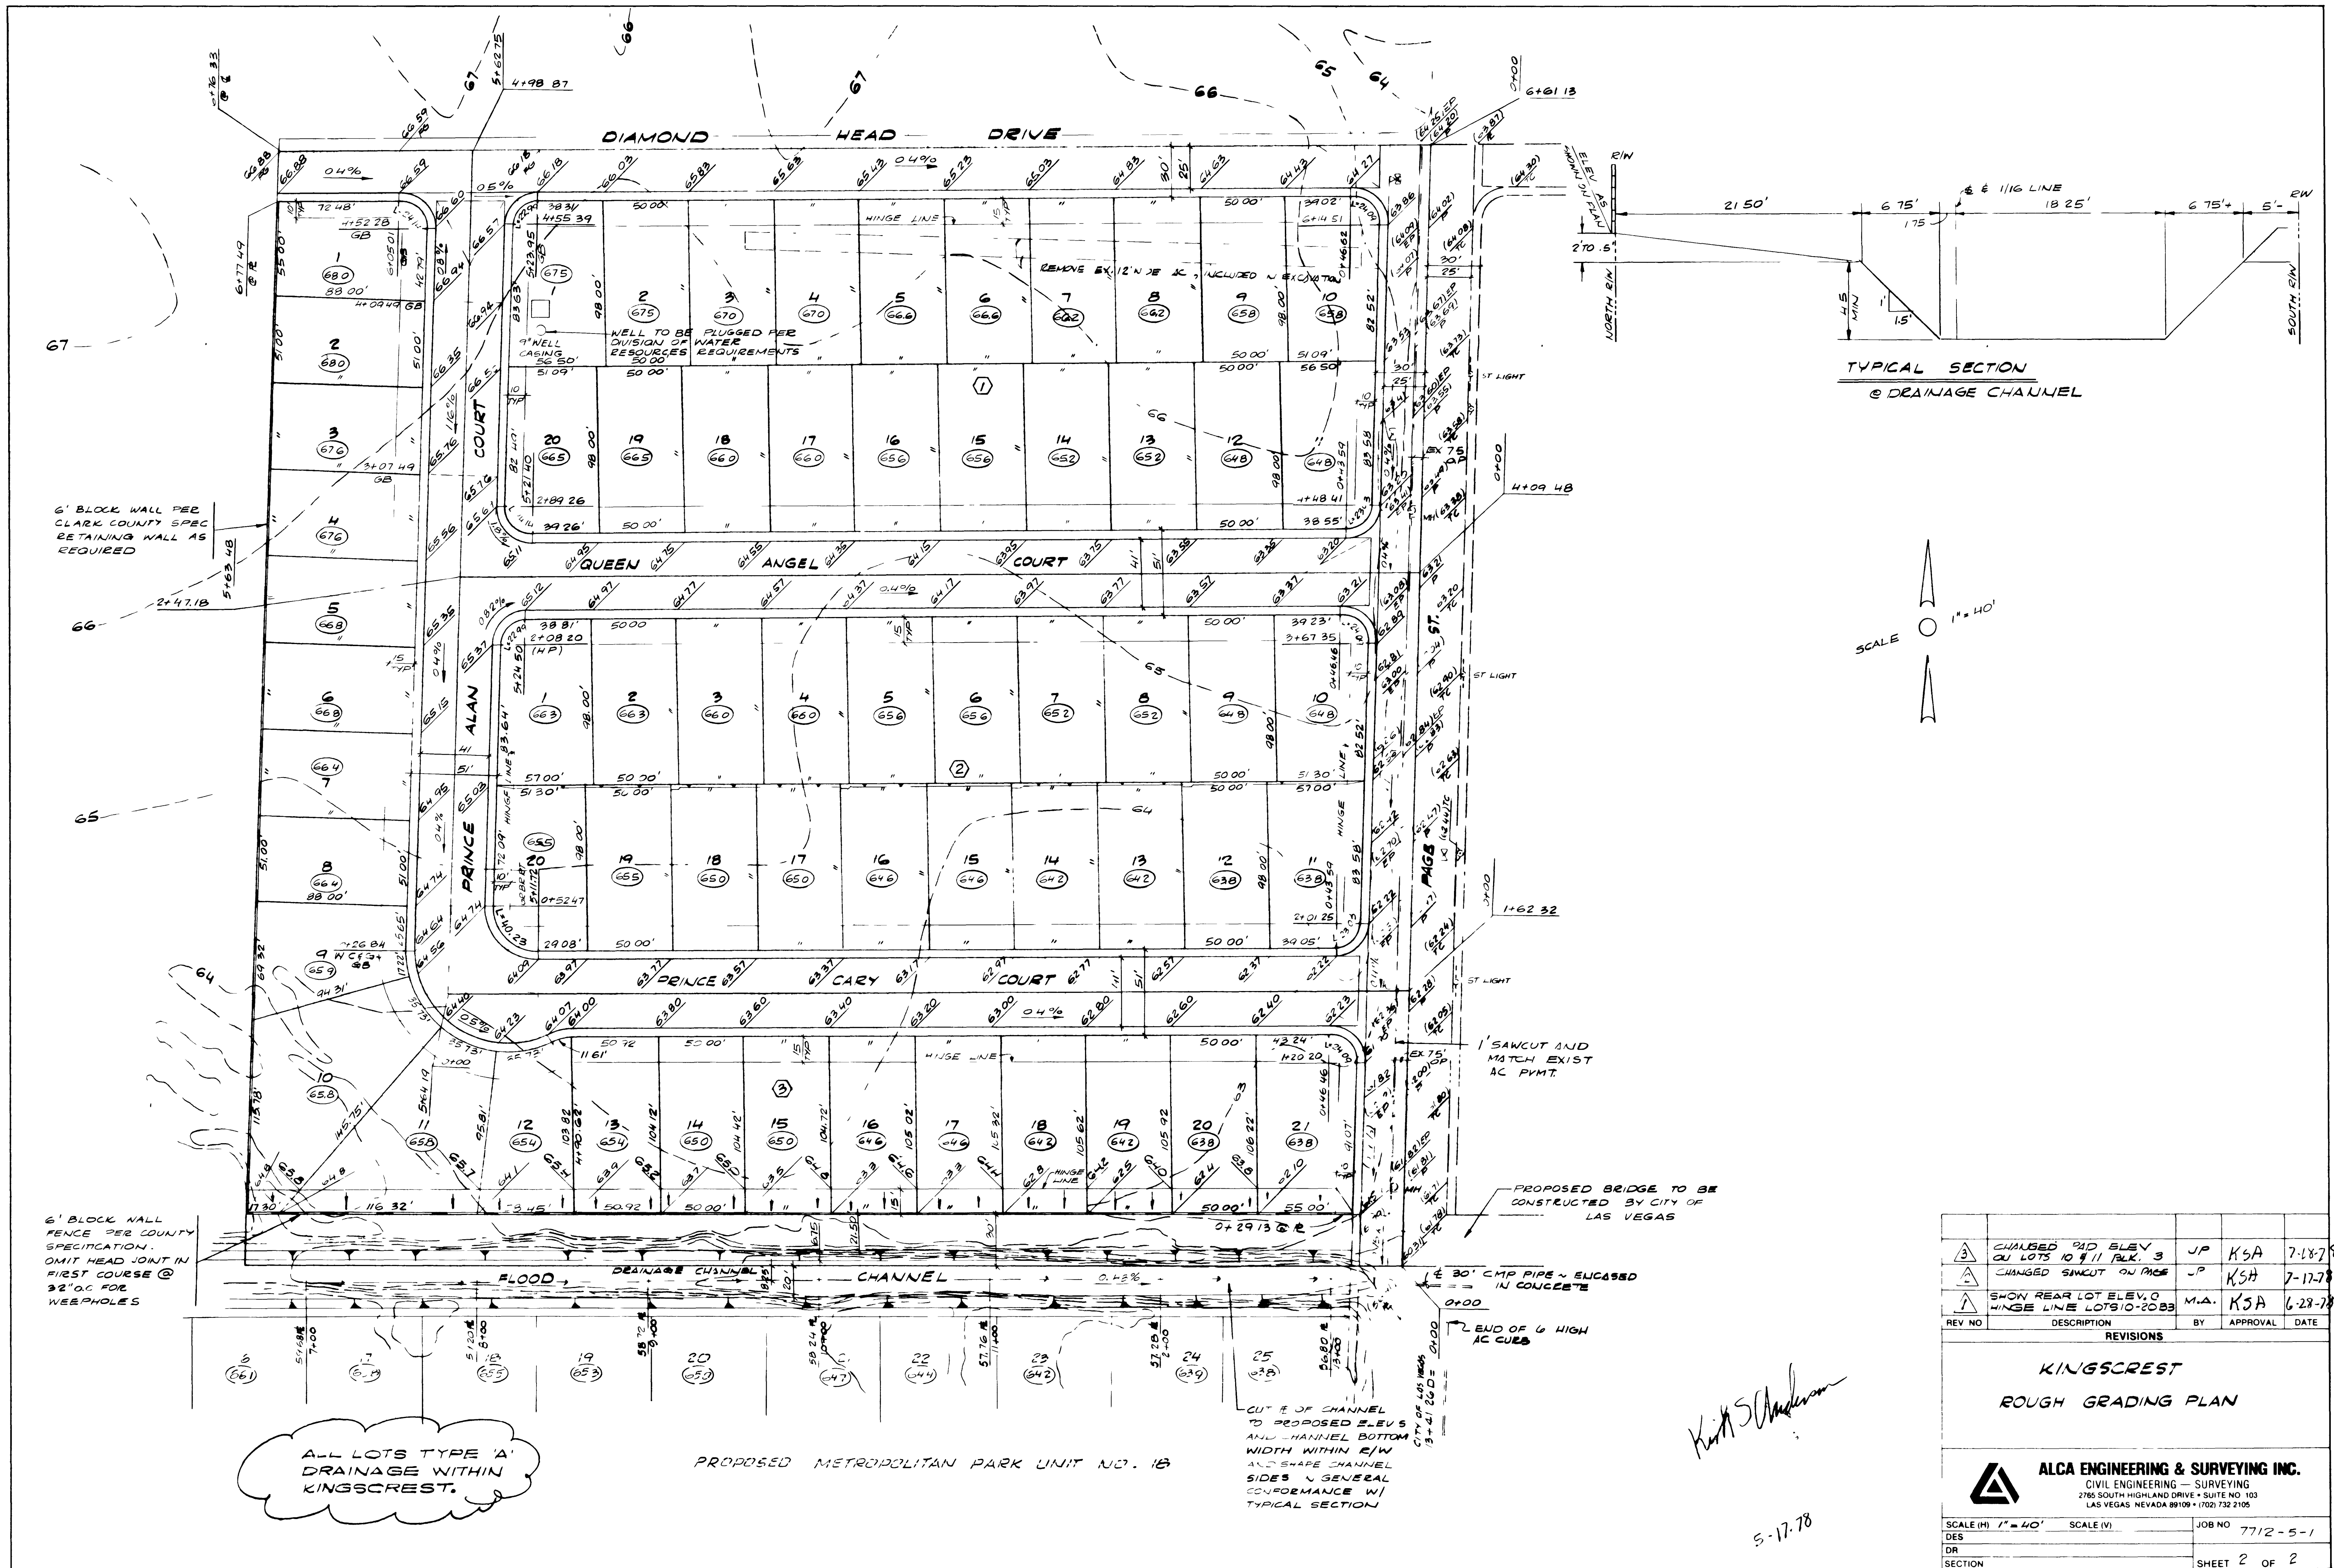

3	CHANGED PAD ELEV ON LOTS 10 & 11 BLK. 3	JP	KSA	7-18-78
4	CHANGED SAWCUT ON PRCE	JP	KSA	7-17-78
5	SHOWN REAR LOT ELEV. 0 HINGE LINE LOTS 10-20B3	M.A.	KSA	6-28-78
REV NO	DESCRIPTION	BY	APPROVAL	DATE
REVISIONS				
KINGSCREST				
ROUGH GRADING PLAN				
ALCA ENGINEERING & SURVEYING INC.				
CIVIL ENGINEERING - SURVEYING 2765 SOUTH HIGHLAND DRIVE • SUITE NO. 103 LAS VEGAS, NEVADA 89109 • (702) 732 2105				
SCALE (H) 1" = 40'	SCALE (V)	JOB NO	7712-5-1	
DES				
DR				
SECTION			SHEET 2 OF 2	

5-17-78

4244

17.7.66 1074-1924-1

