
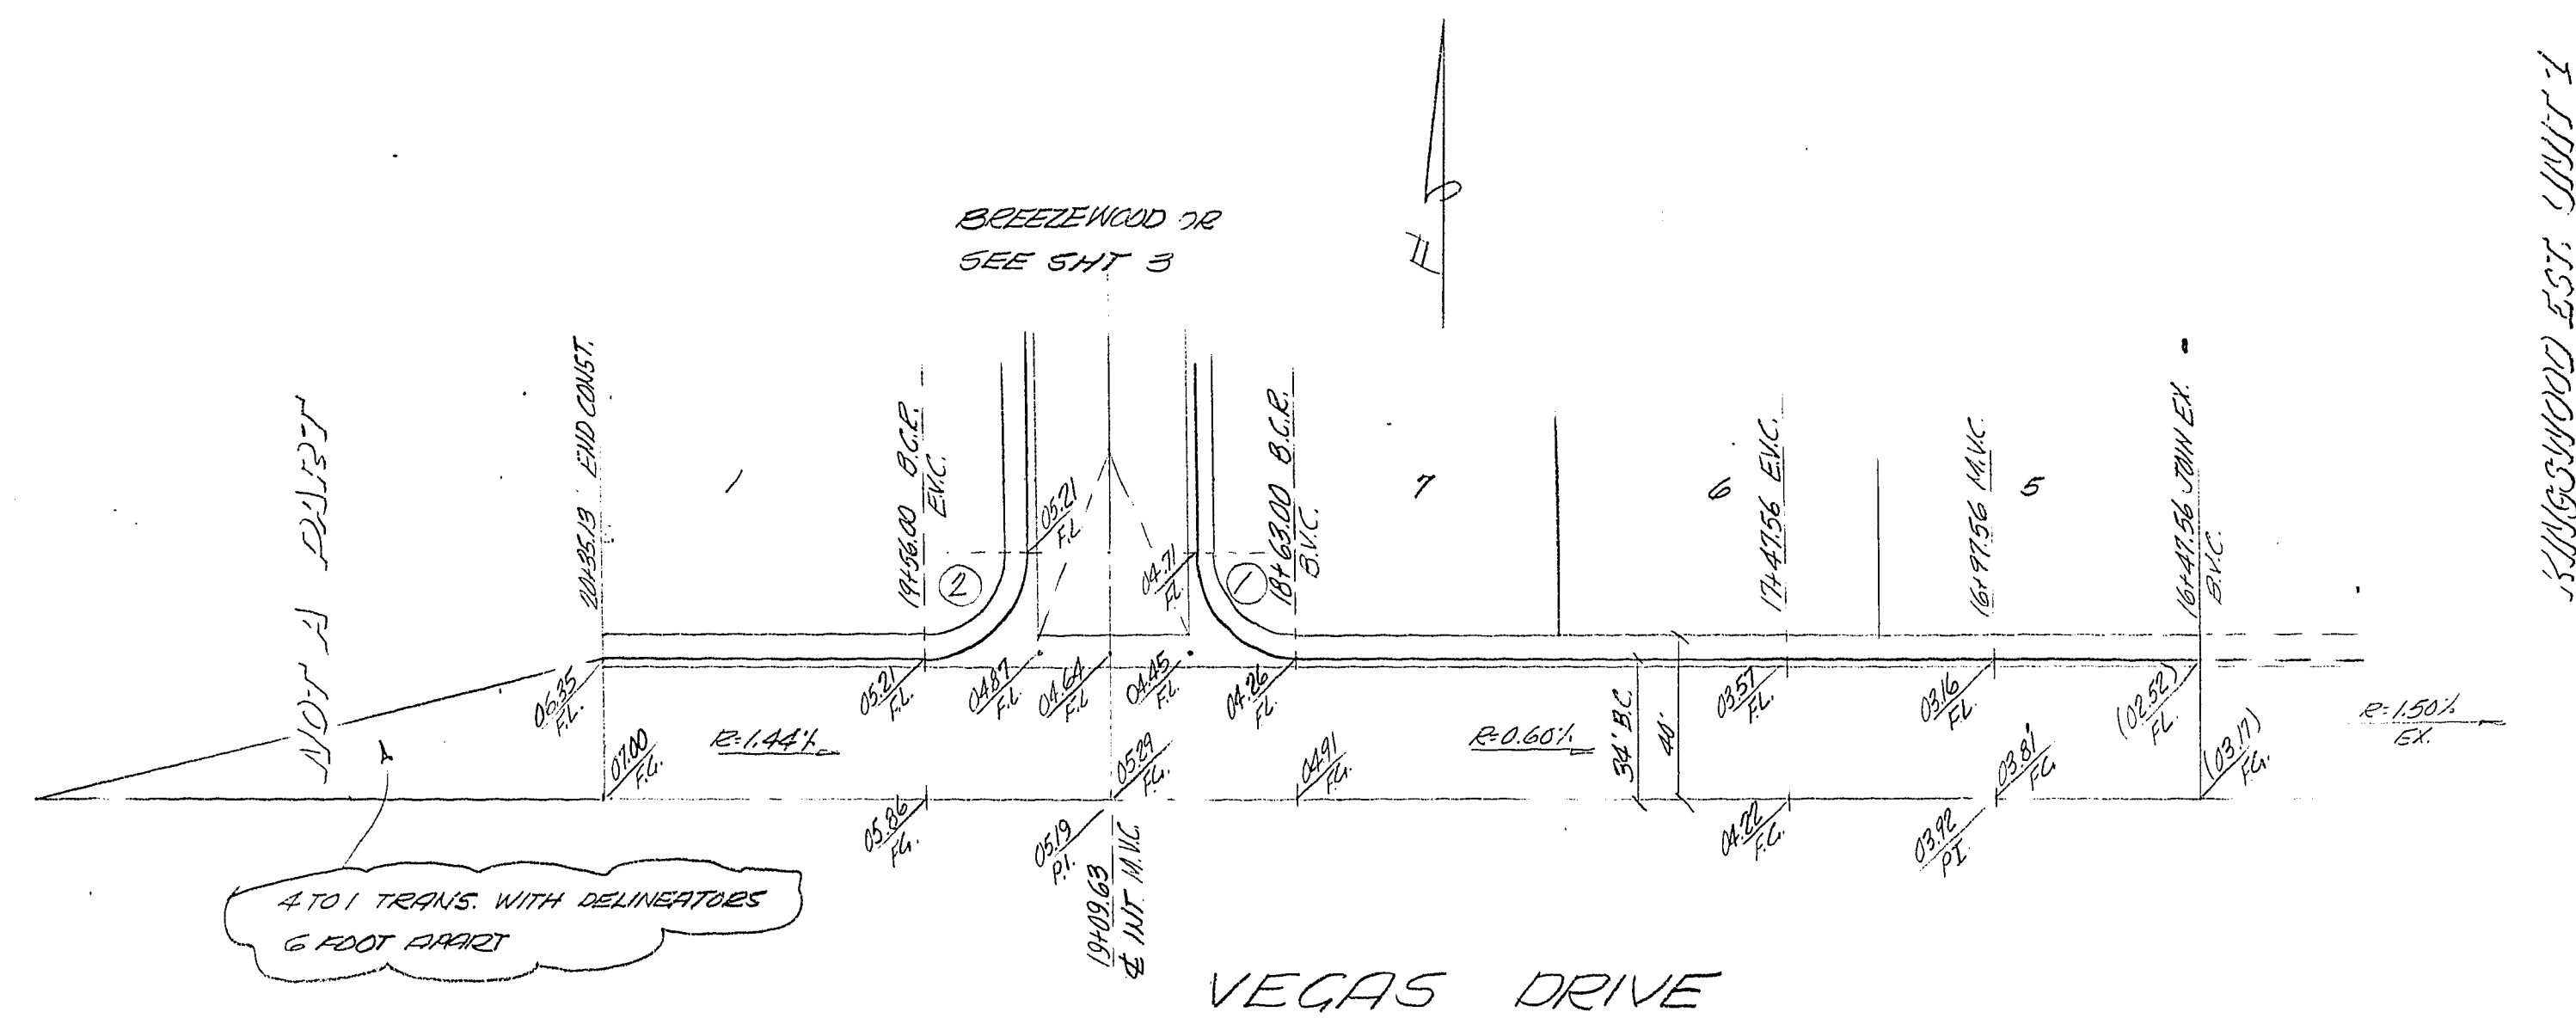


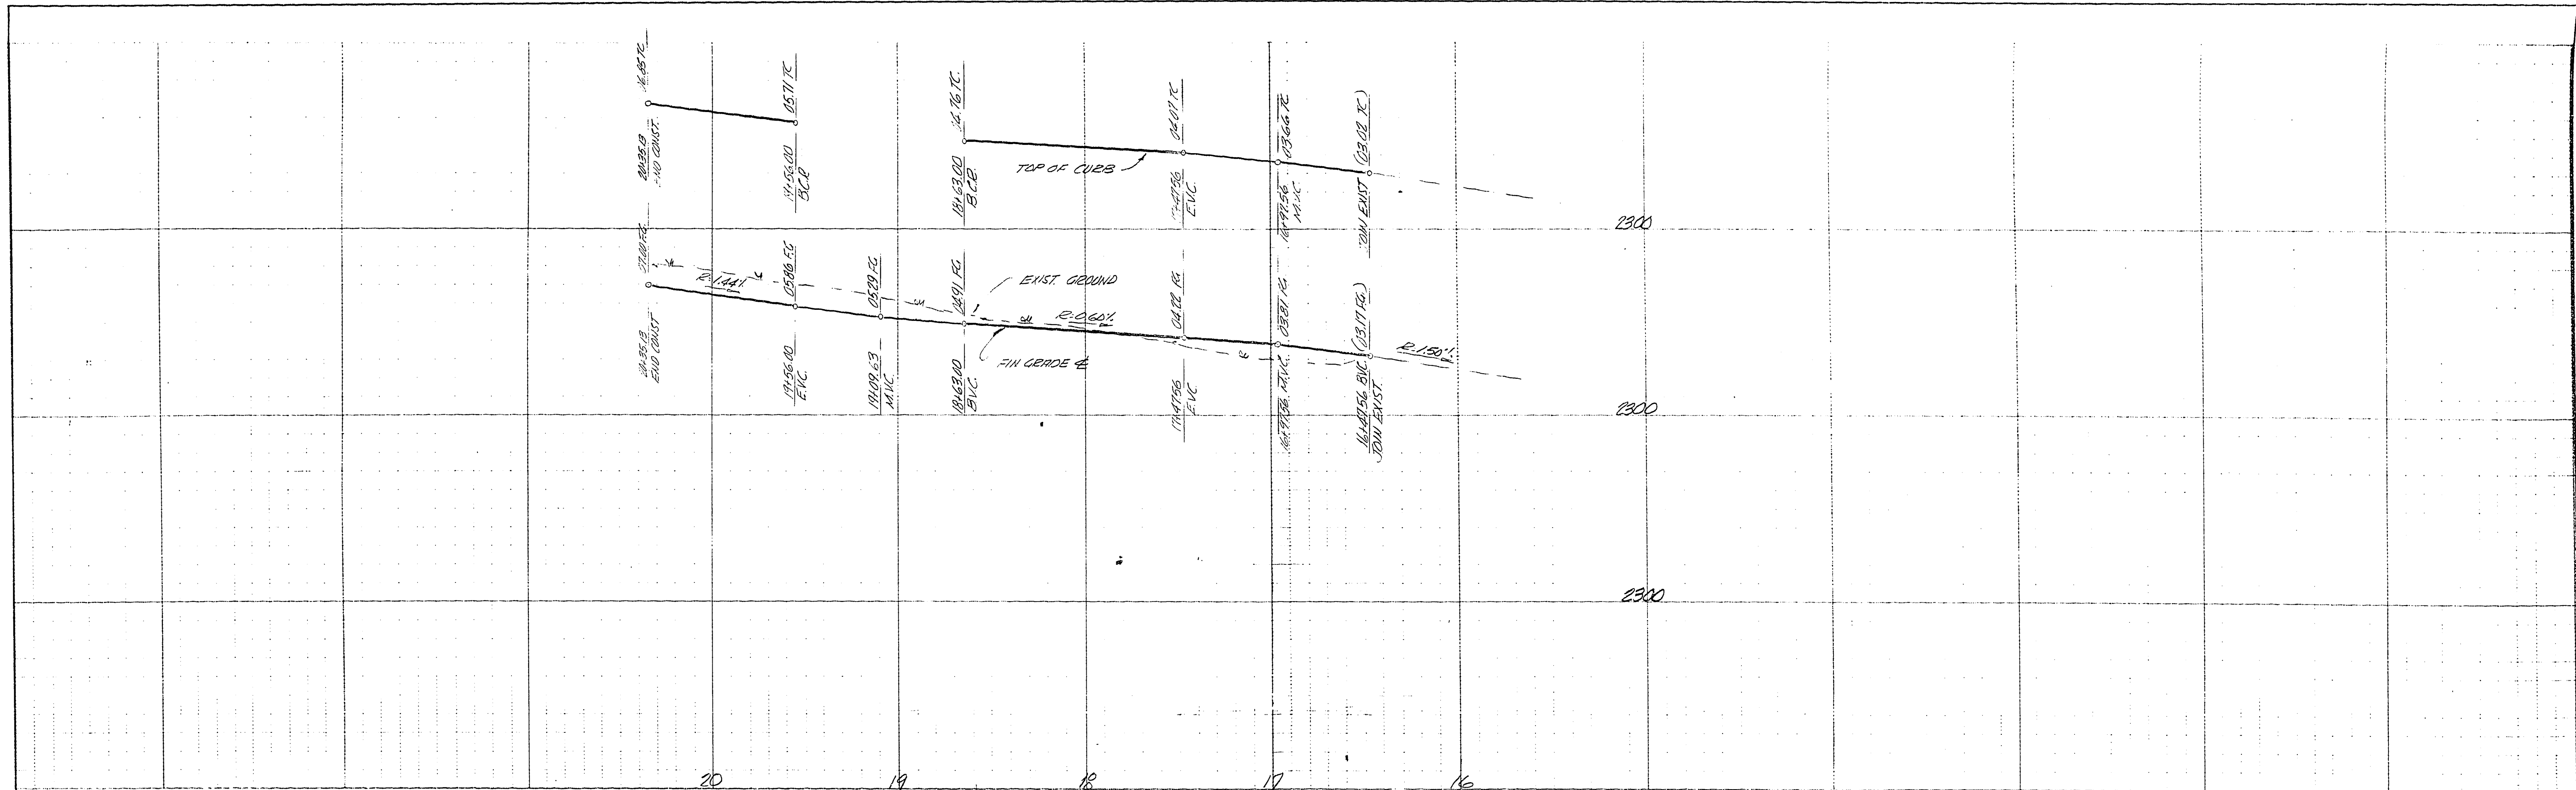

CURVE DATA			
D	B.C.P.	L	T
1. 90° 07' 14"	26.00	40.90	26.05
2. 87° 52' 46"	26.00	40.79	25.95

SUBMITTED BY:

James L. MacFarlane *April 12, 77*
 JAMES L. MACFARLANE PE DATE
 NEV. CERT. NO. 5572

APPROVED BY:

James L. MacFarlane *6/18/77*
 JAMES L. MACFARLANE PE DATE
 LAS VEGAS CITY ENGINEER

Robert D. Webb *6-18-77*
 ROBERT D. WEBB DATE
 FIELD OPERATIONS ENGINEER

John P. [Signature] *6/9/77*
 JOHN P. [Signature] DATE
 QUALITY CONTROL ENGINEER

vtm CONSULTING ENGINEERS • PLANNERS 2209 PARKVIEW ROAD, LAS VEGAS, NEVADA 89102 702-735-0227				
KINGSWOOD ESTATES UNIT 2 STREET PLAN AND PROFILE VEGAS DRIVE				
SCALE:	WO. NO. 2200-2	DATE 4/12/77	SHEET	OF
HORIZ. 1" = 40'	DES. J.L.M.	REV.	2	13
VERT. 1" = 4'	CHK. V.L.M.	REV.		

17-7-67 107y-1925-2