
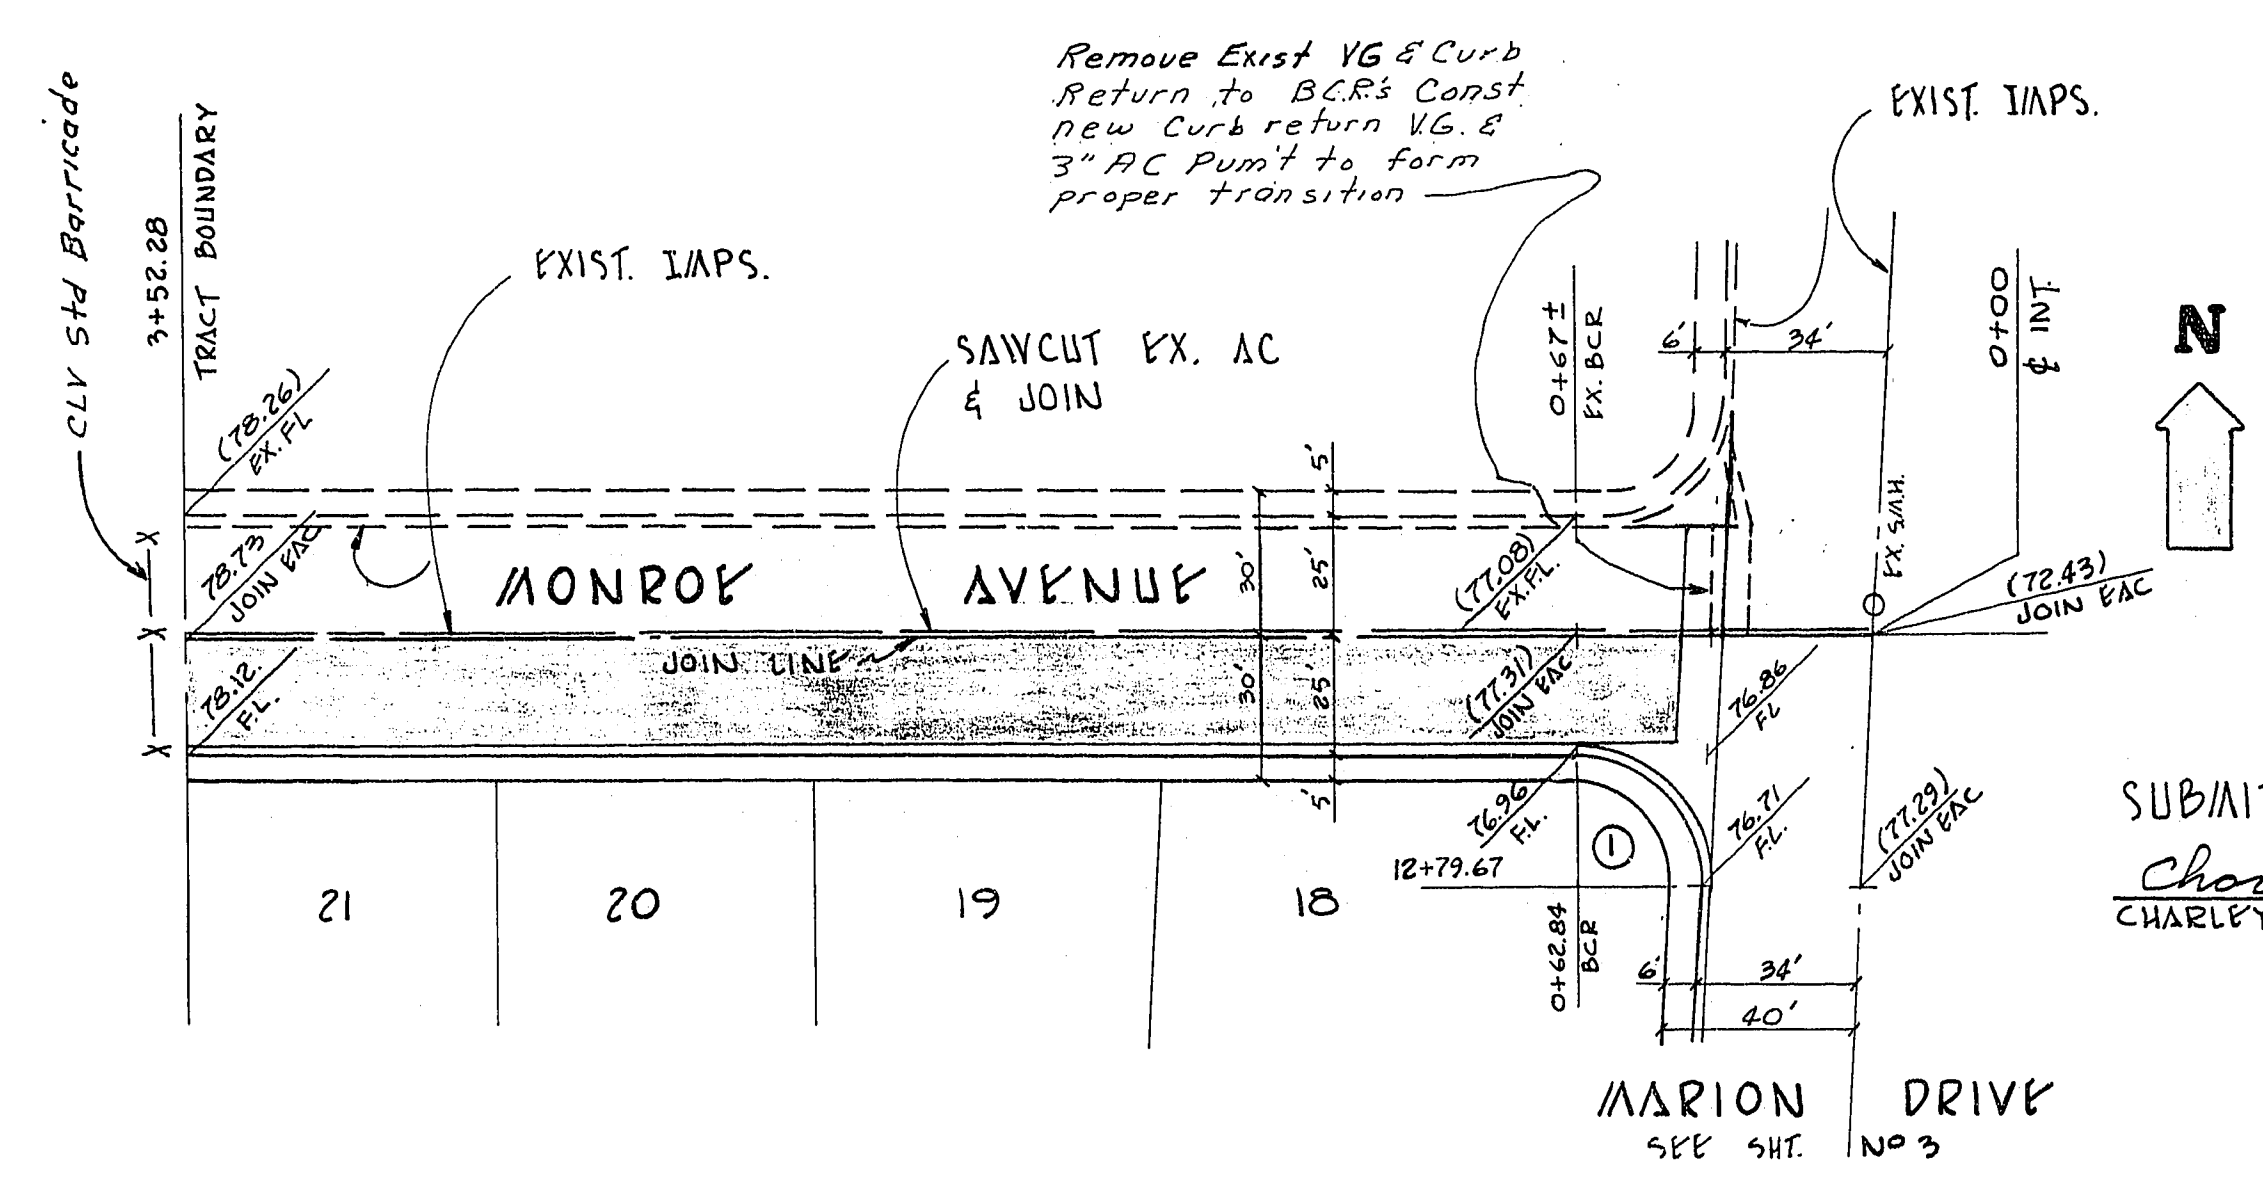
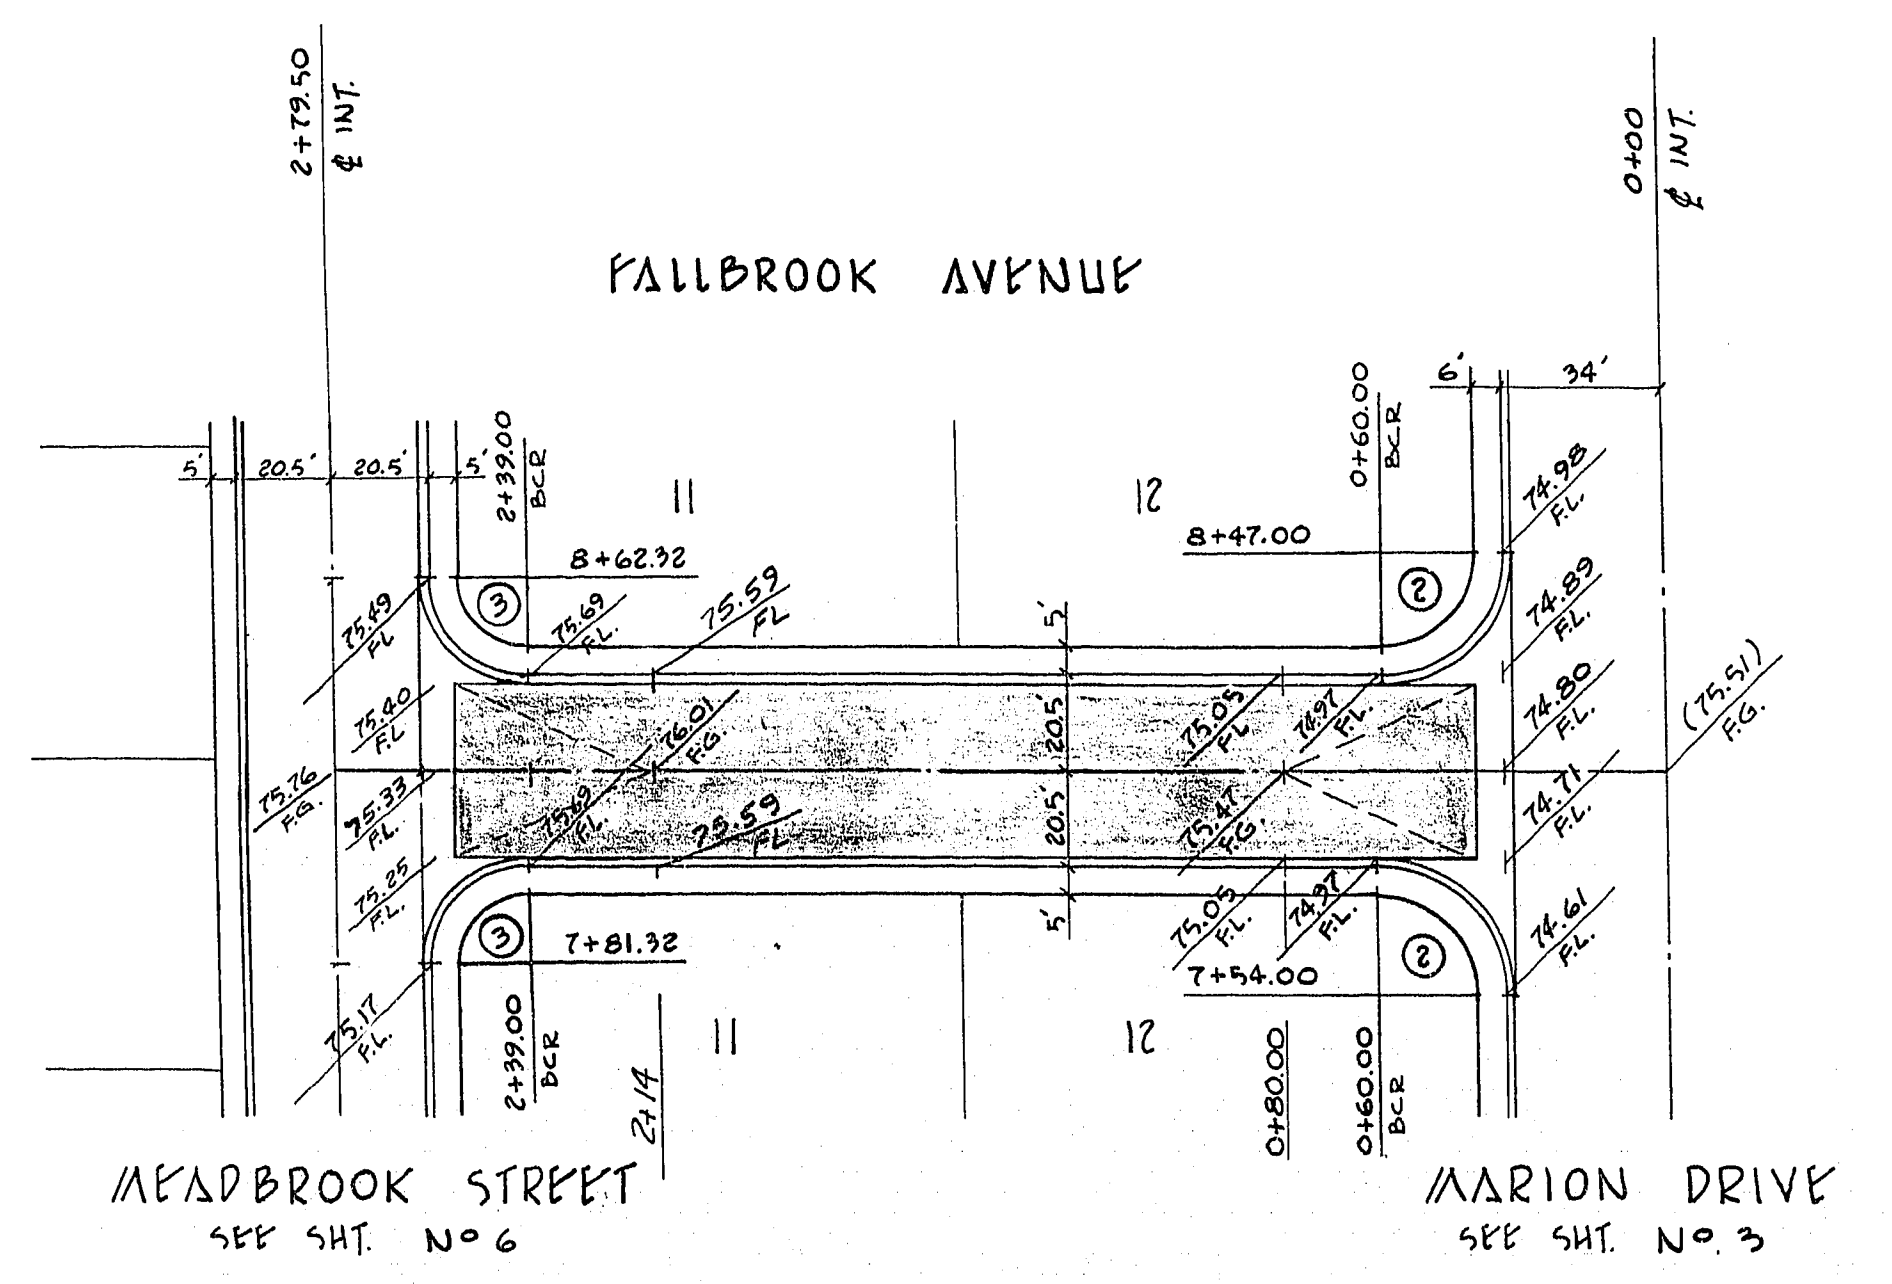
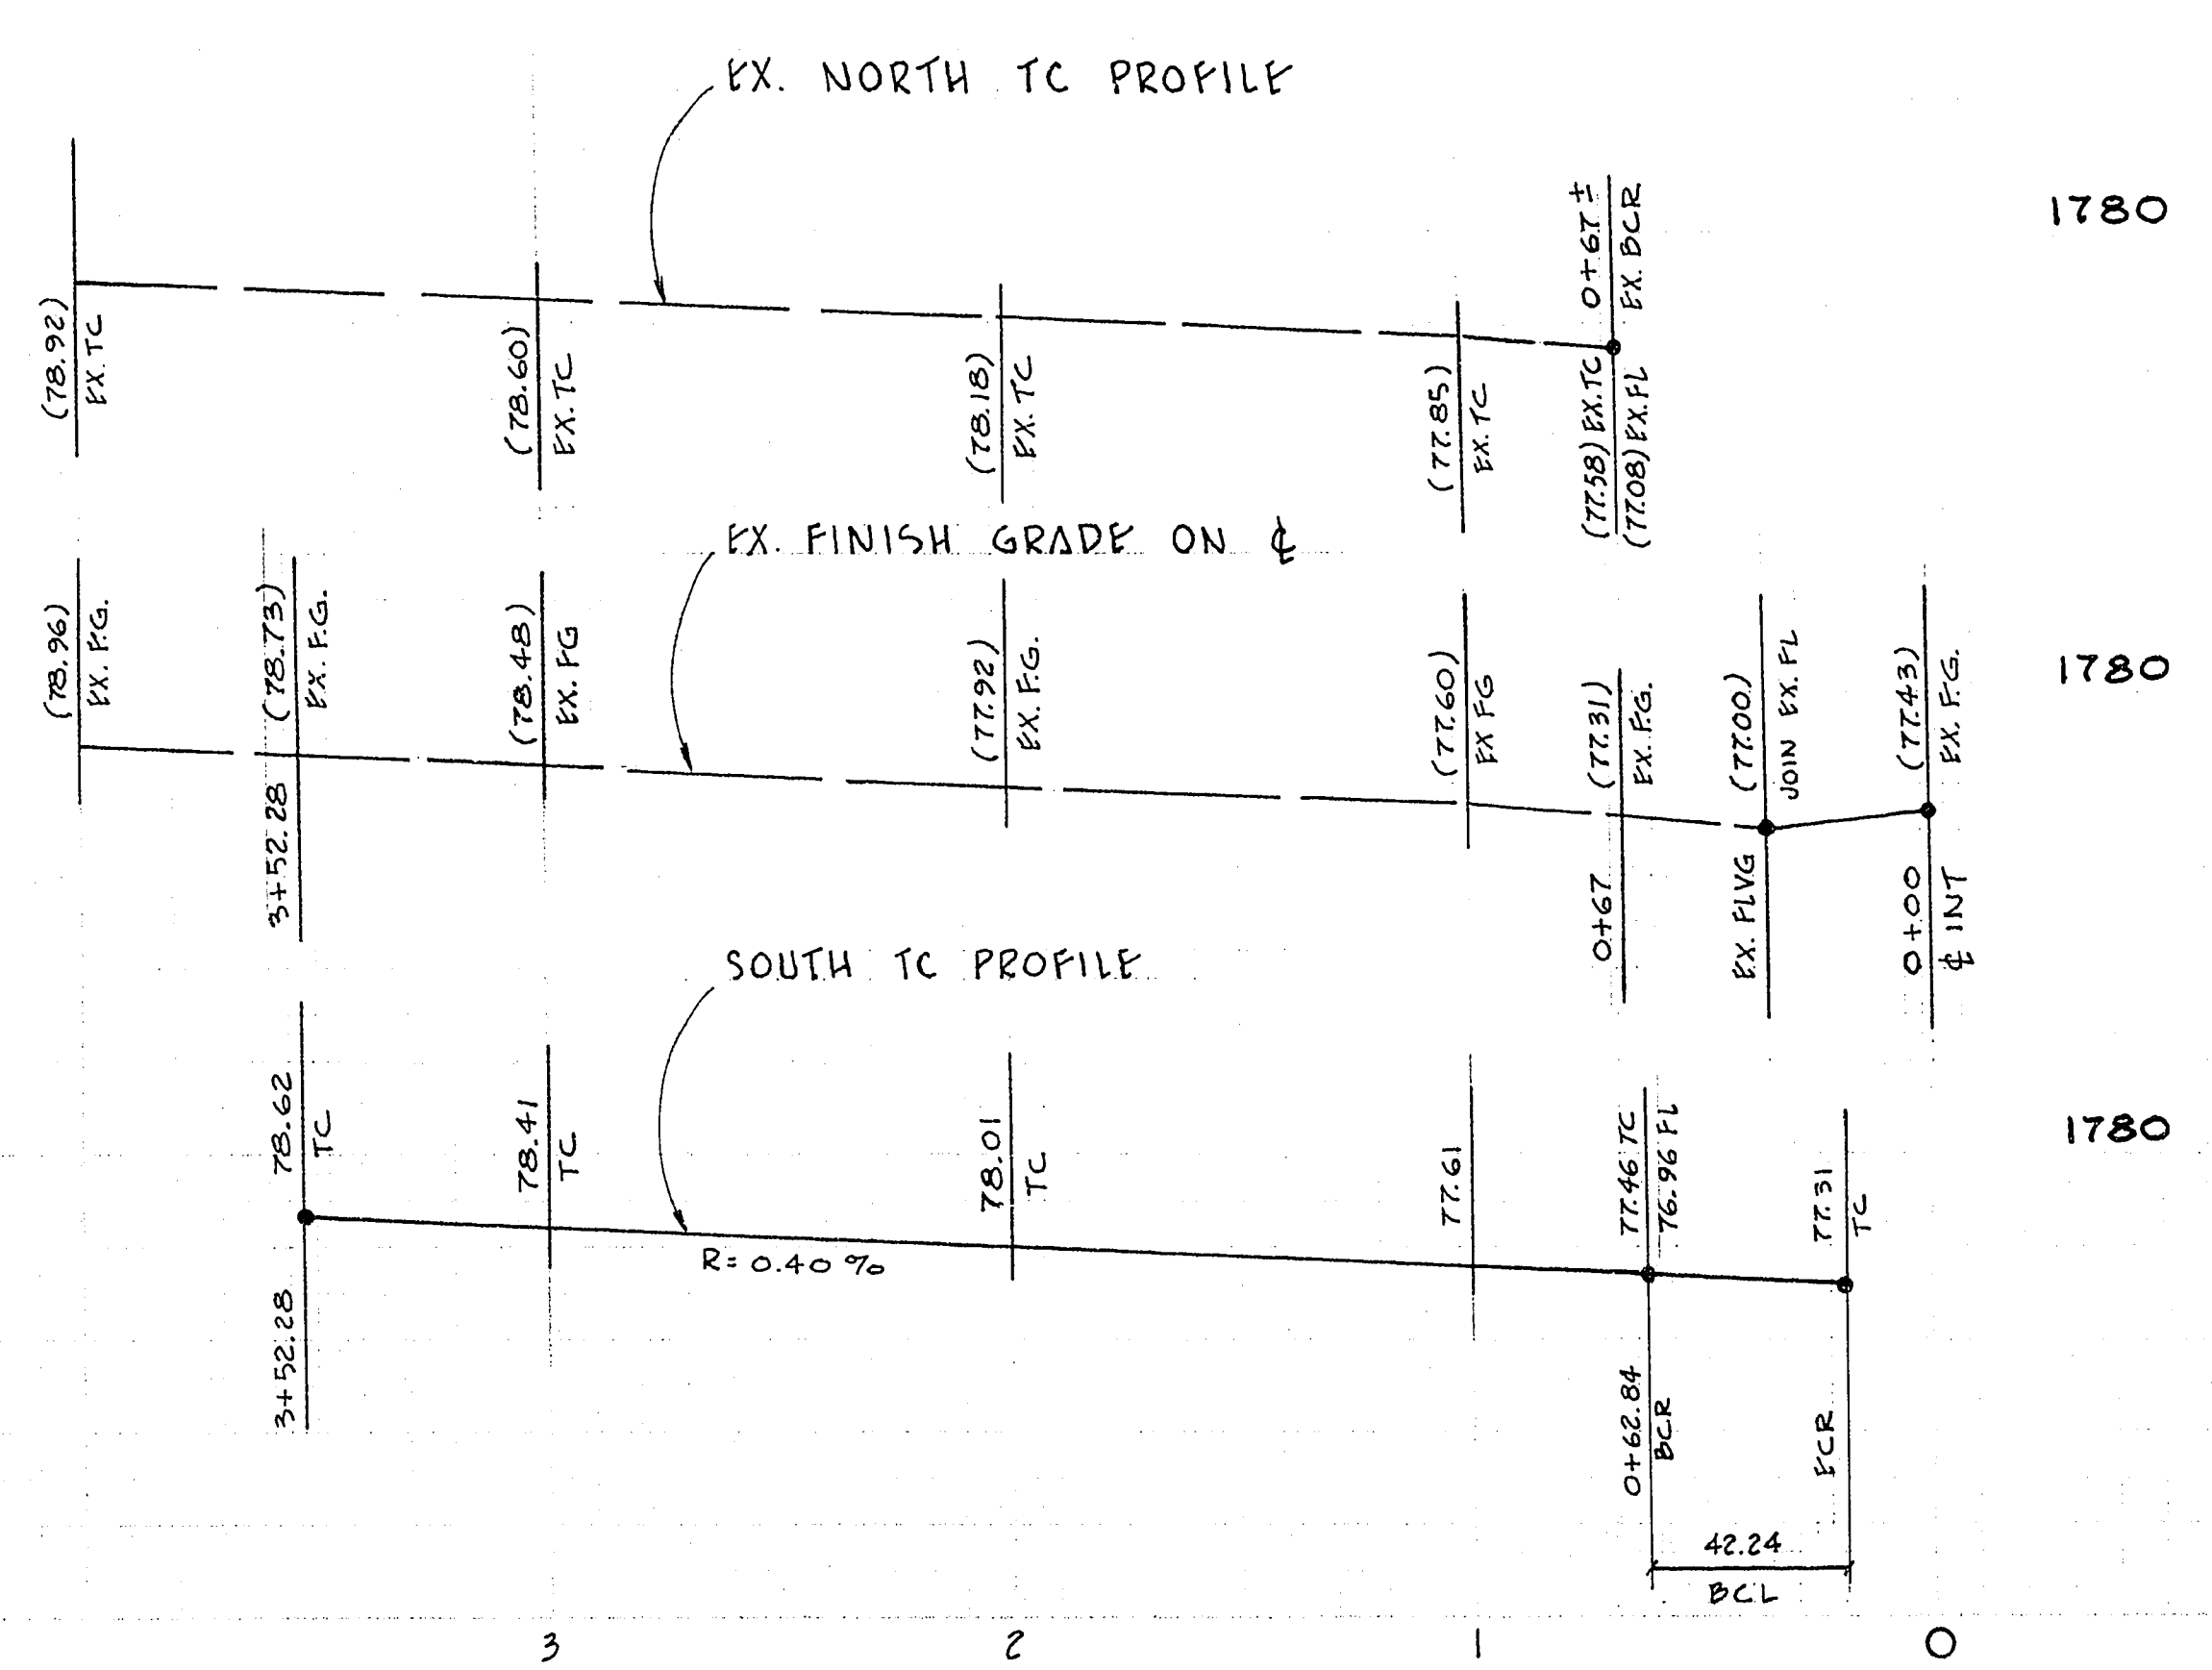


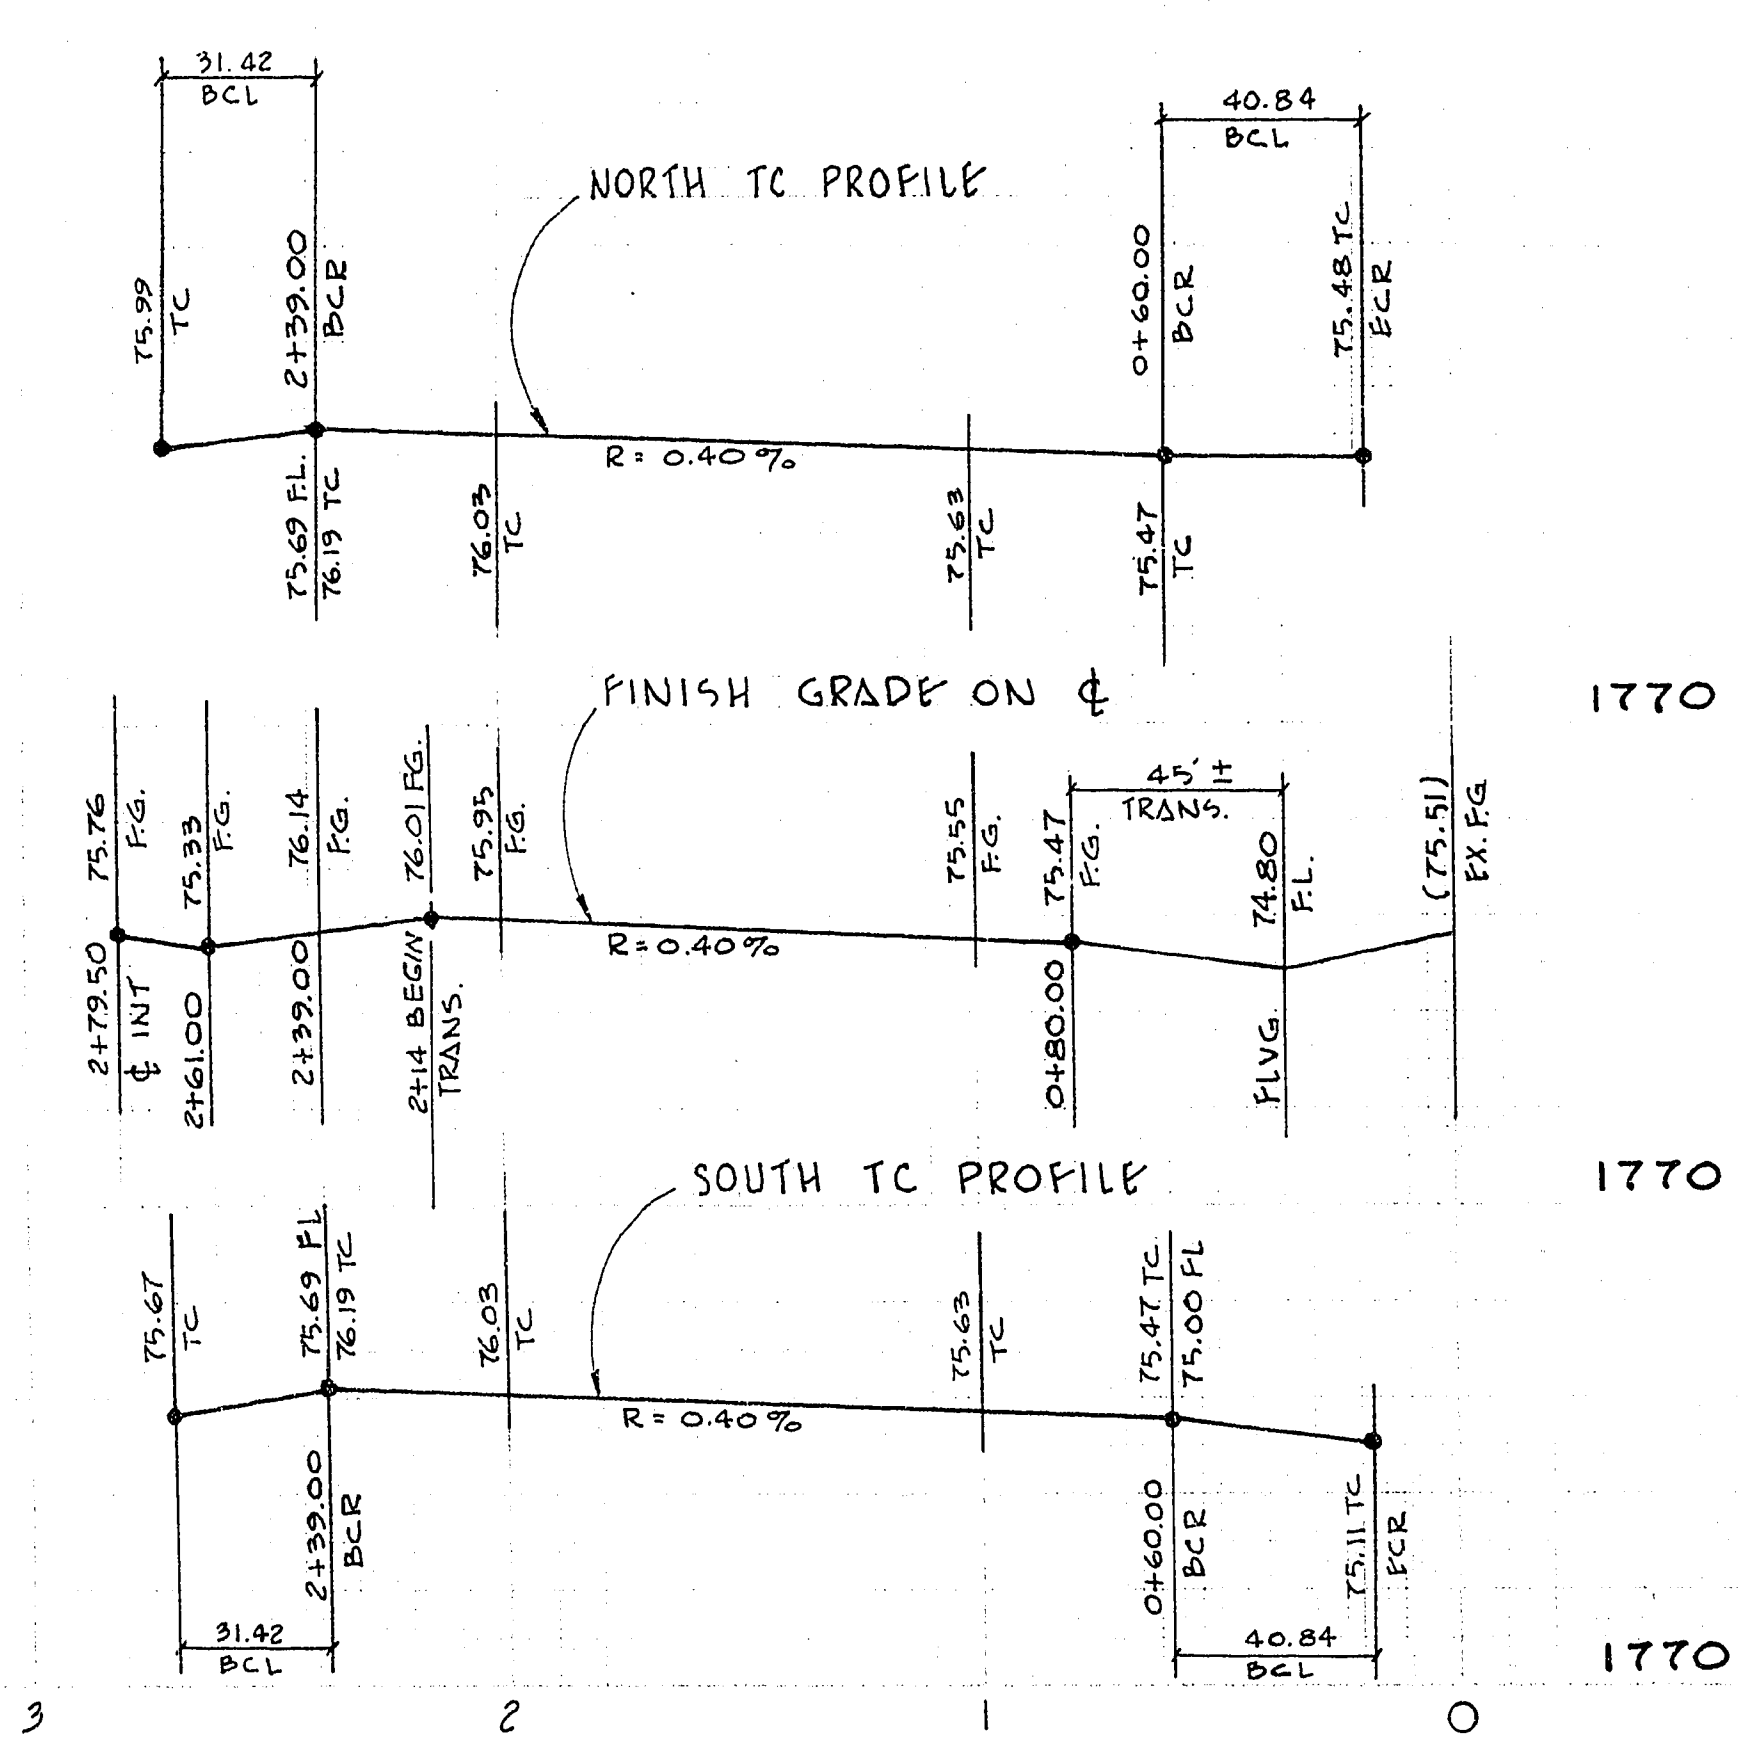

CURVE DATA

No	Δ	R	L	T
1	93.05-27	26	42.24	27.44
2	90-00-00	26	40.84	26.00
3	90-00-00	20	31.42	20.00

APPROVALS:

[Signature] 2-27-73
LAS VEGAS CITY ENG. DATE

[Signature] 2-22-73
LAS VEGAS FIELD ENG. DATE

SUBMITTED BY:

[Signature] 5-22-72
CHARLEY E. JOHNSON RPE # 3005 DATE

		CONSULTING ENGINEERS • PLANNERS 2209 PARADISE ROAD, LAS VEGAS, NEVADA 89105 (702) 735-0227	
LEWIS HOMES — LAS VEGAS UNIT # 6		STREET PLAN AND PROFILE FALLBROOK AVE AND MONROE AVE	
SCALE:	WO. NO. 2015	DATE	SHEET
HORIZ: 1"=40'	DES.	REV.	4
VERT: 1"=4'	CHK.	REV.	10

21-7-00 107 g-2015-6