


SUBMITTED BY:
Charley R. Johnson 5-22-72
 CHARLEY R. JOHNSON R.P.E. #3005 DATE

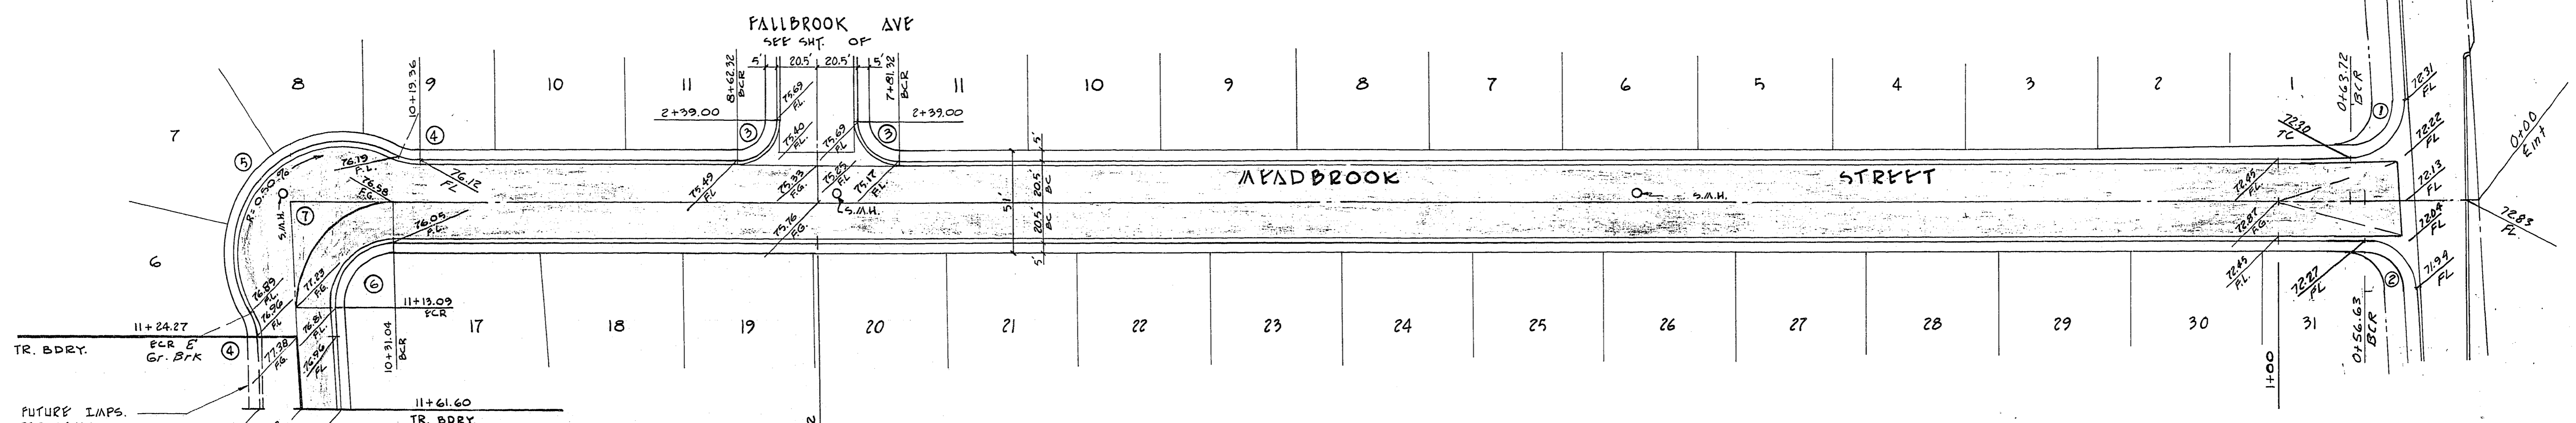

CURVE DATA

No	Δ	R	L	T
1	94-21-46	26.00	42.82	28.06
2	85-38-14	26.00	38.86	24.09
3	90-00-00	20.00	31.42	20.00
4	26-36-17	30.00	13.93	7.09
5	146-18-01	55.00	140.44	
6	93-05-27	30.00	48.74	31.66
7	93-05-27	50.50	82.05	53.29

APPROVALS:
[Signature] 2-27-73
 LAS VEGAS CITY ENG. DATE
[Signature] 2-22-73
 LAS VEGAS FIELD ENG. DATE

VEN CONSULTING ENGINEERS • PLANNERS
 2209 PARADISE ROAD, LAS VEGAS, NEVADA 89105
 (702) 735-0127

LEWIS HOMES LAS VEGAS
 UNIT # 6
STREET PLAN AND PROFILE
 MEADBROOK STREET

SCALE:	WO. NO. 2015	DATE	SHEET	OF
HORIZ: 1"=40'	DES.	REV.	6	10
VERT: 1"=4'	CHK.	REV.		

1074-2025-6
 21-7-64